

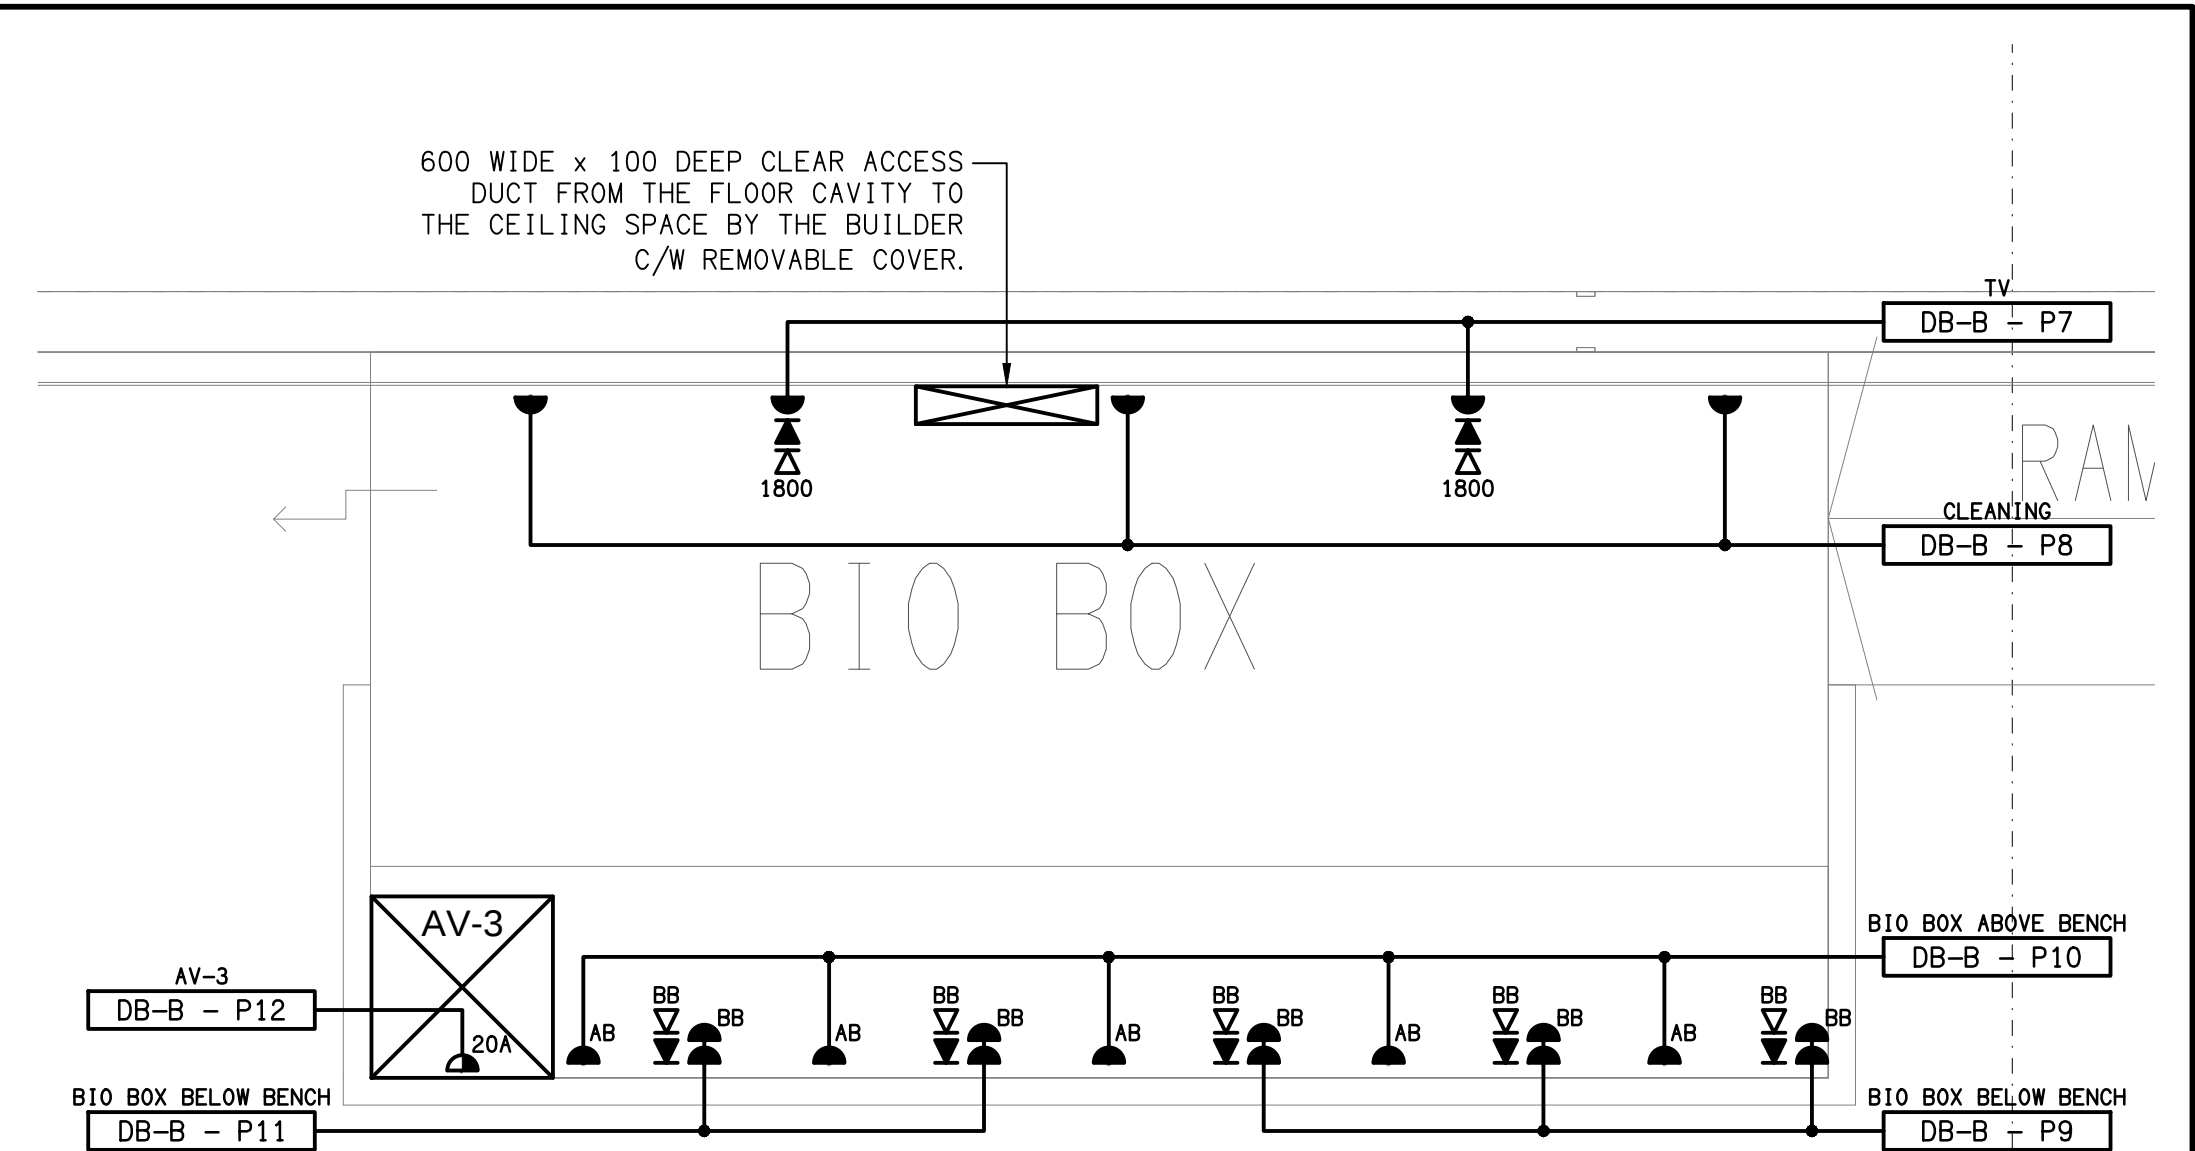


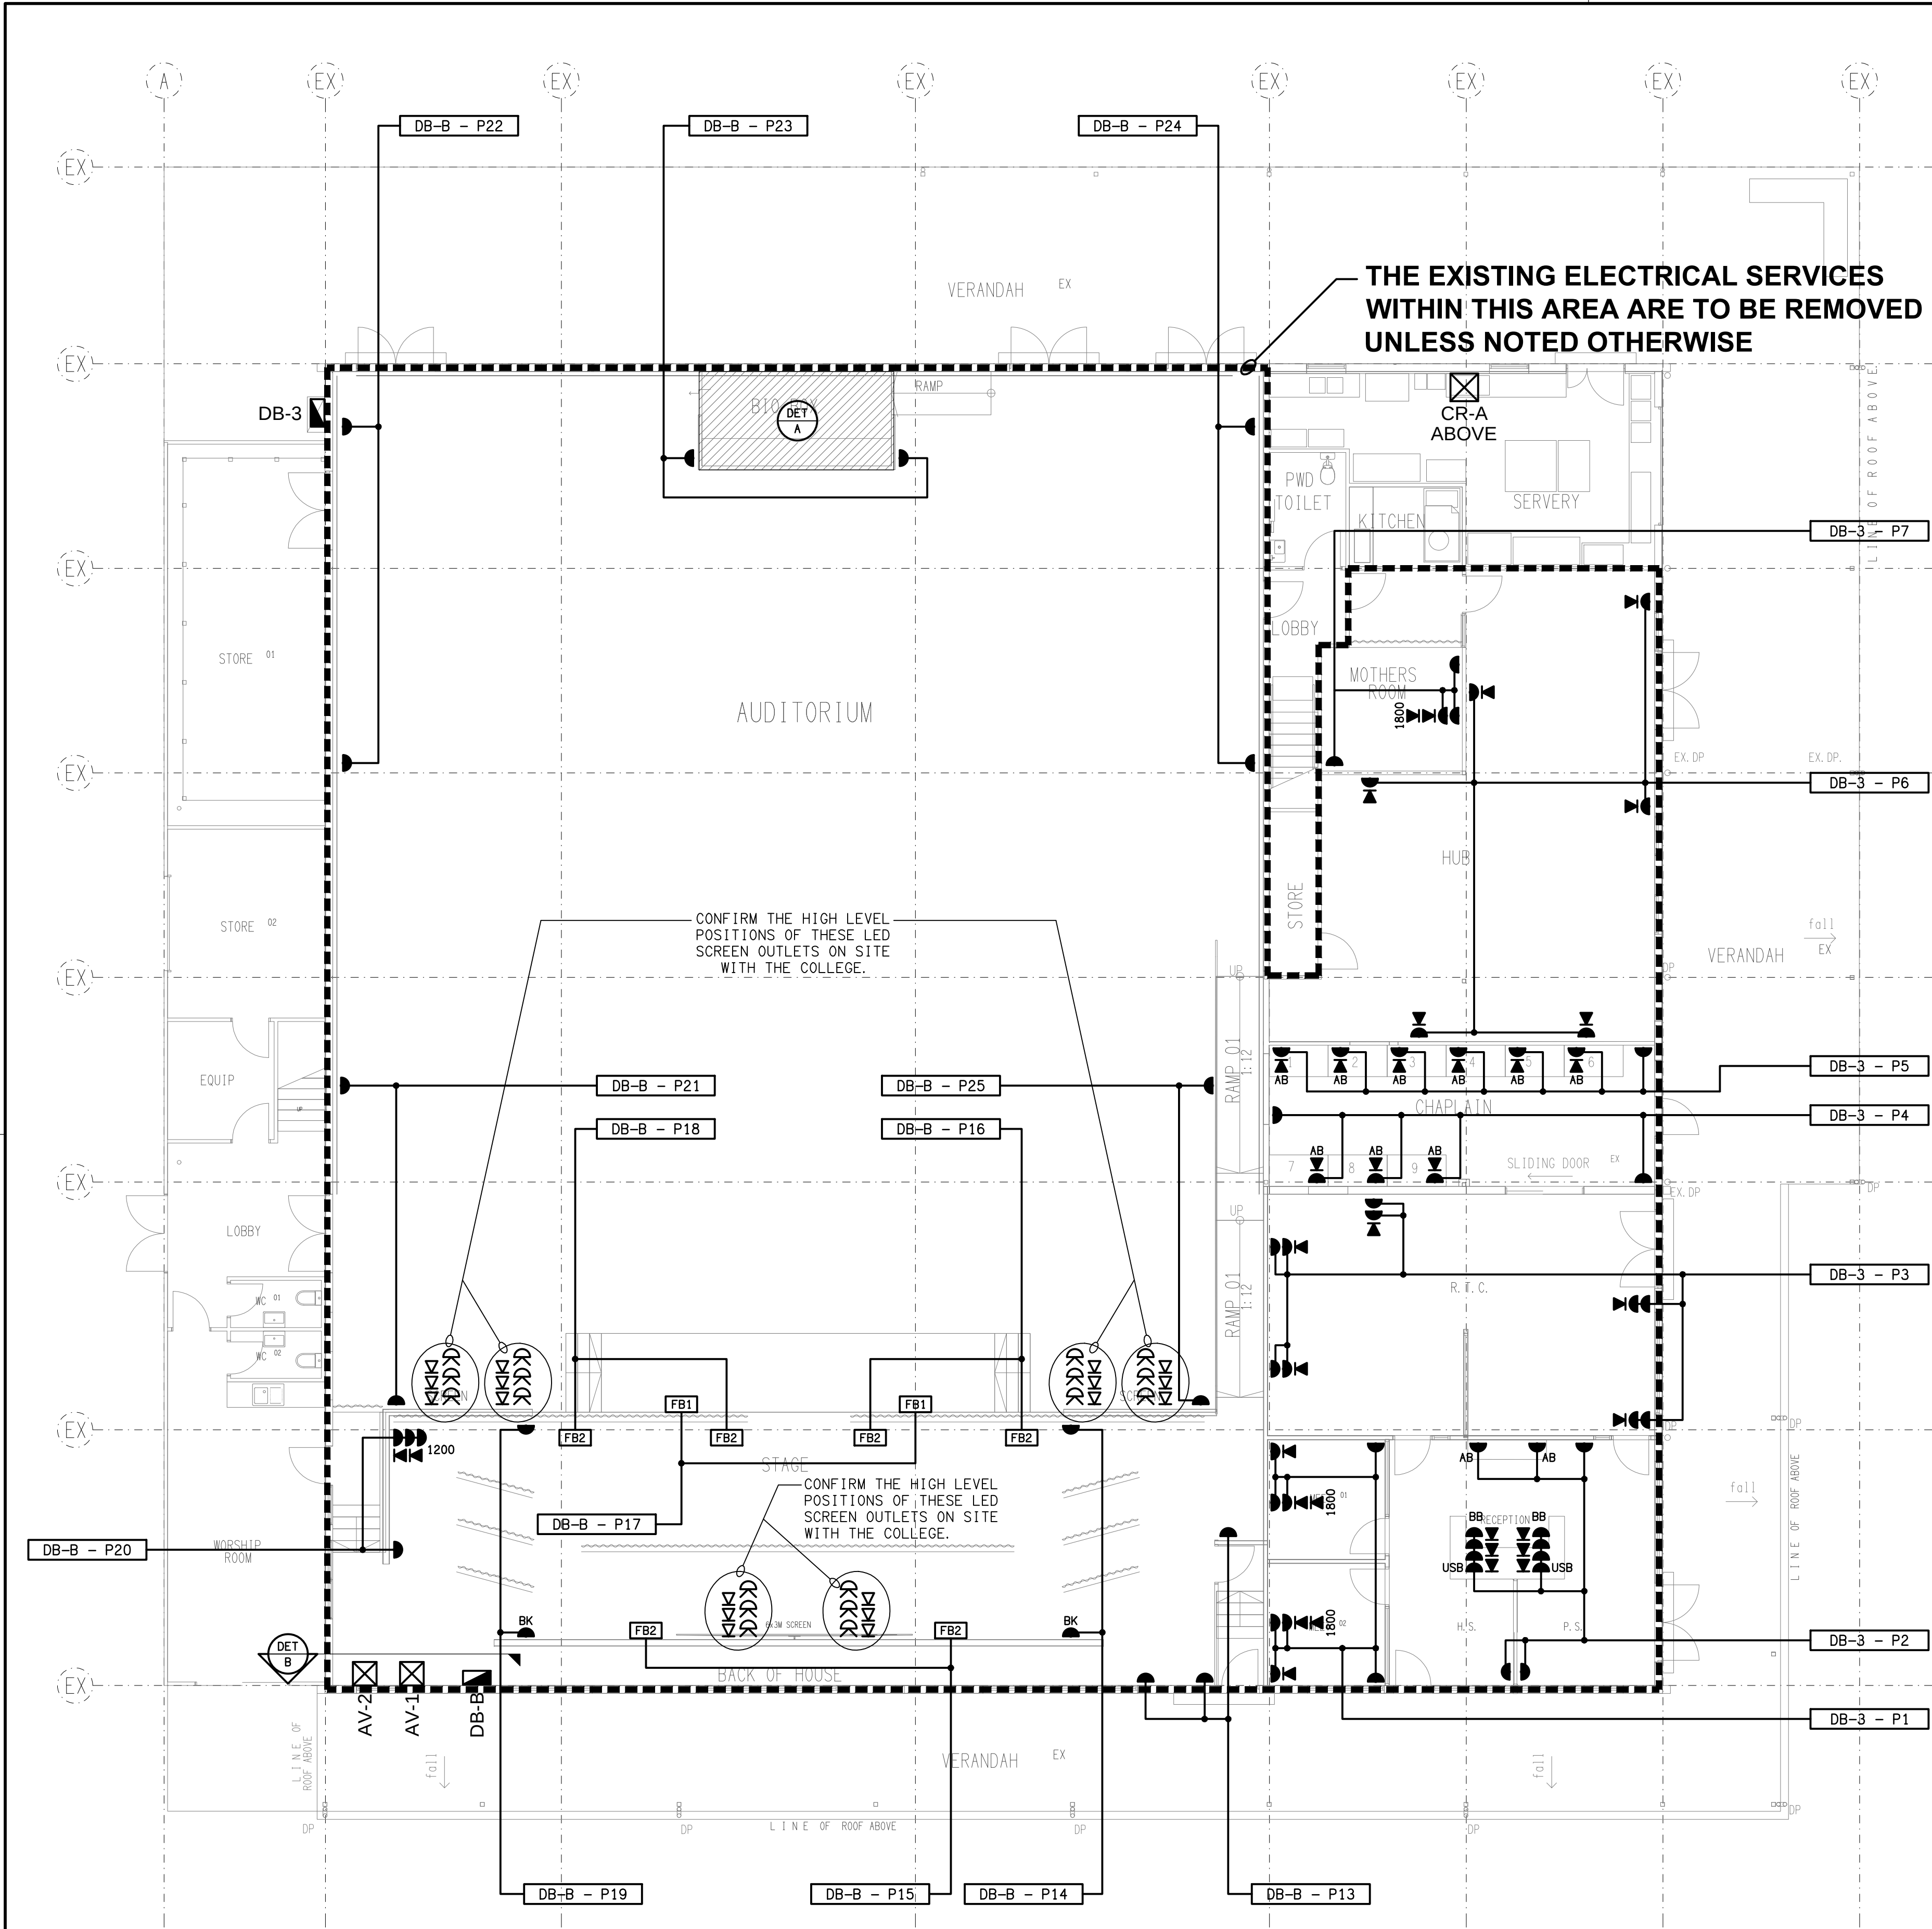

DETAIL A
BIO BOX FLOOR PLAN
SCALE 1:25

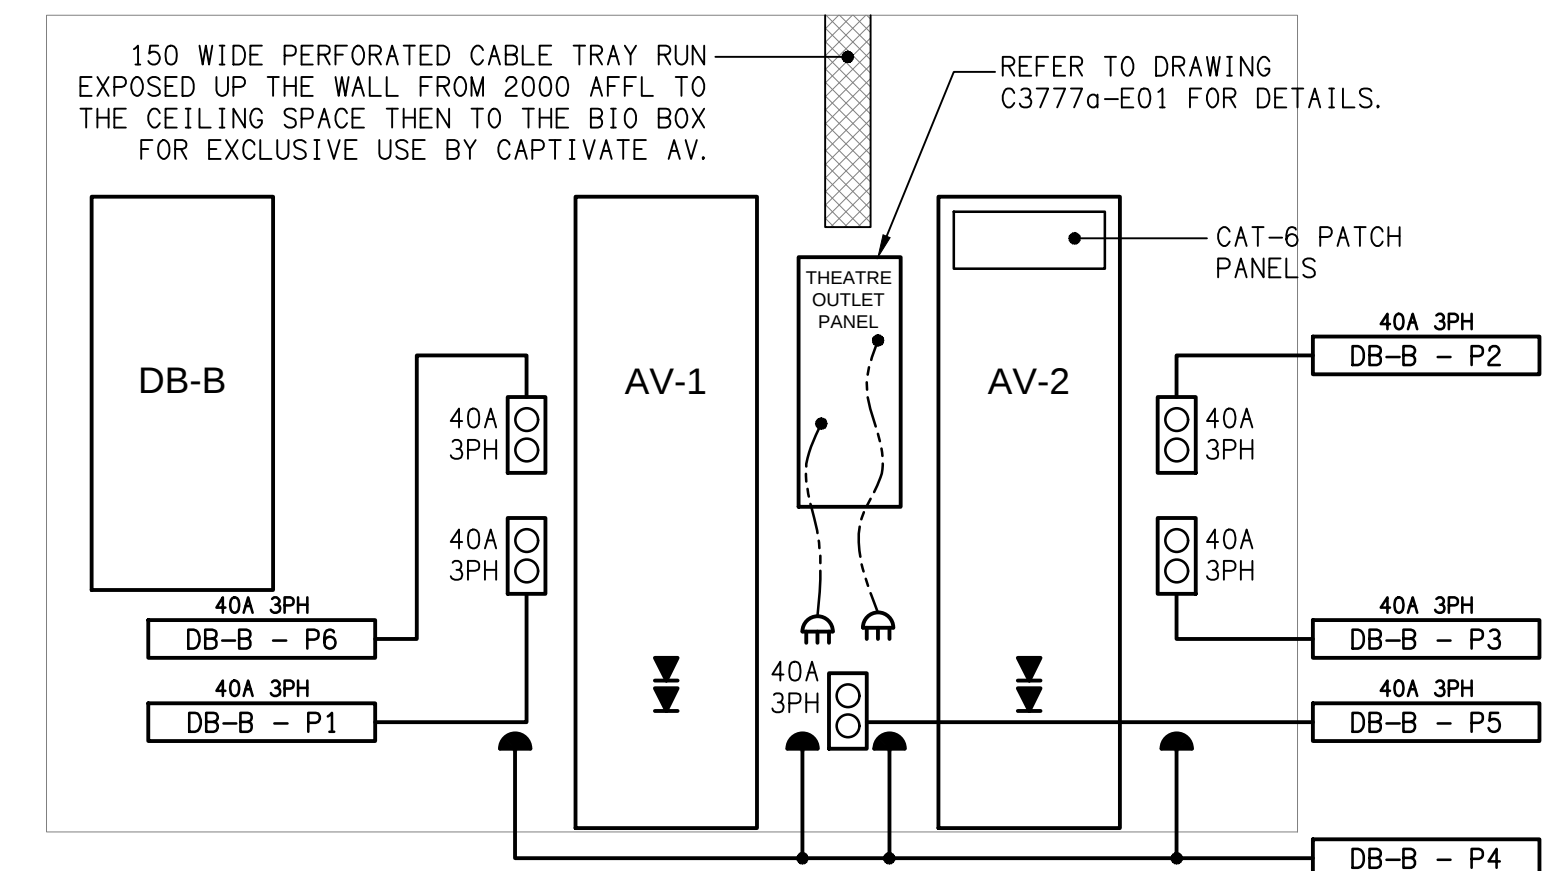

DETAIL B
STAGE EQUIPMENT WALL ELEVATION
SCALE 1:25