


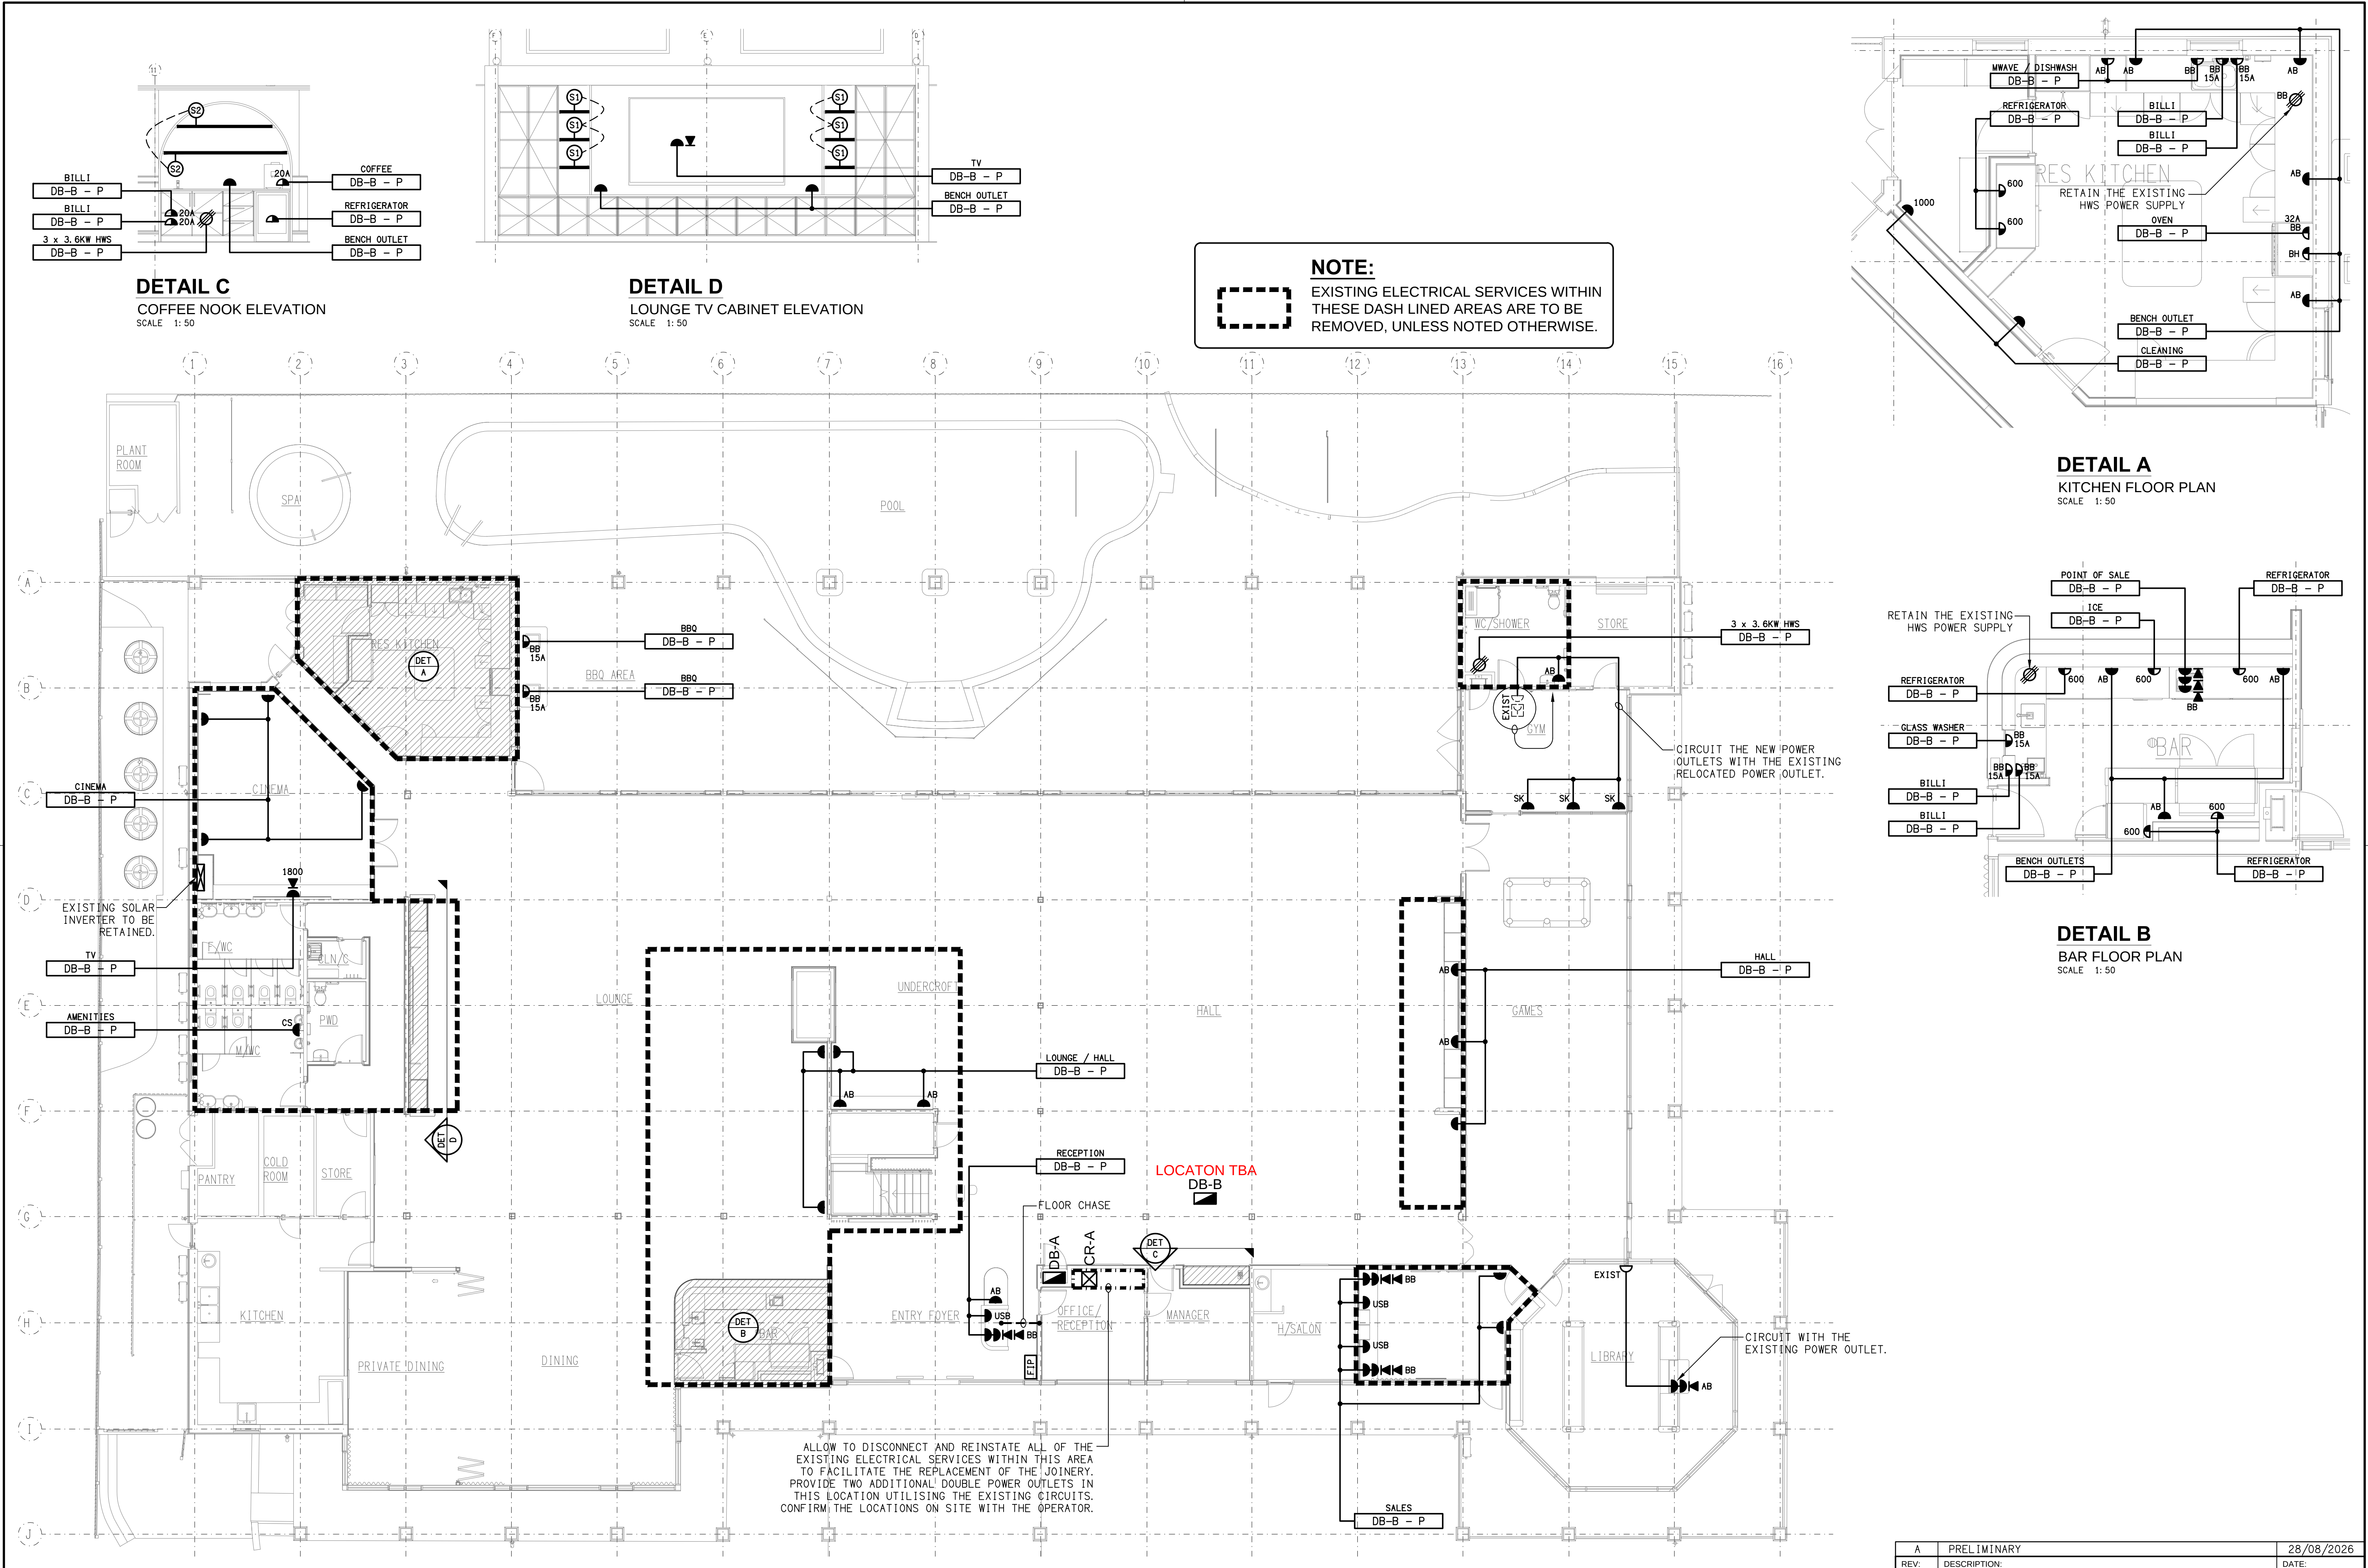


DETAIL C
COFFEE NOOK ELEVATION
SCALE 1:50

DETAIL D
LOUNGE TV CABINET ELEVATION
SCALE 1:50

NOTE:
EXISTING ELECTRICAL SERVICES WITHIN THESE DASH LINED AREAS ARE TO BE REMOVED, UNLESS NOTED OTHERWISE.

DETAIL A
KITCHEN FLOOR PLAN
SCALE 1:50

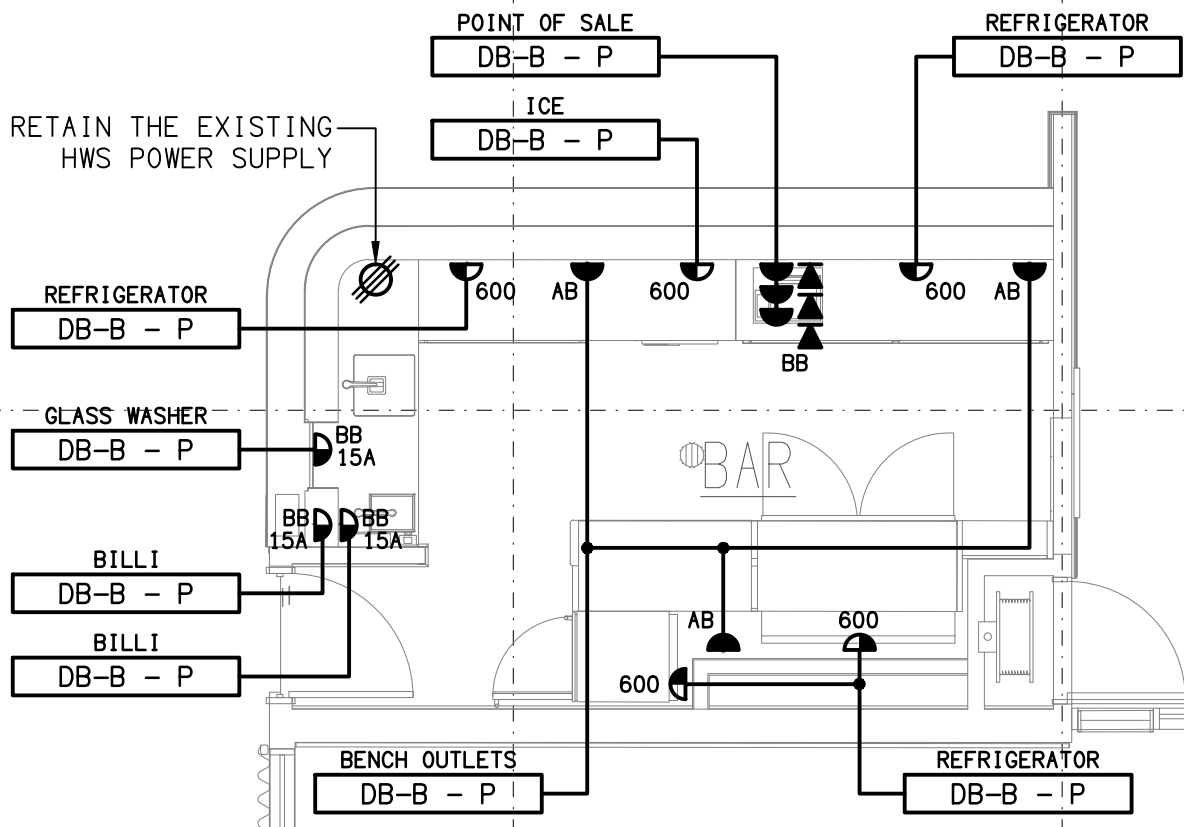

DETAIL B
BAR FLOOR PLAN
SCALE 1:50

