

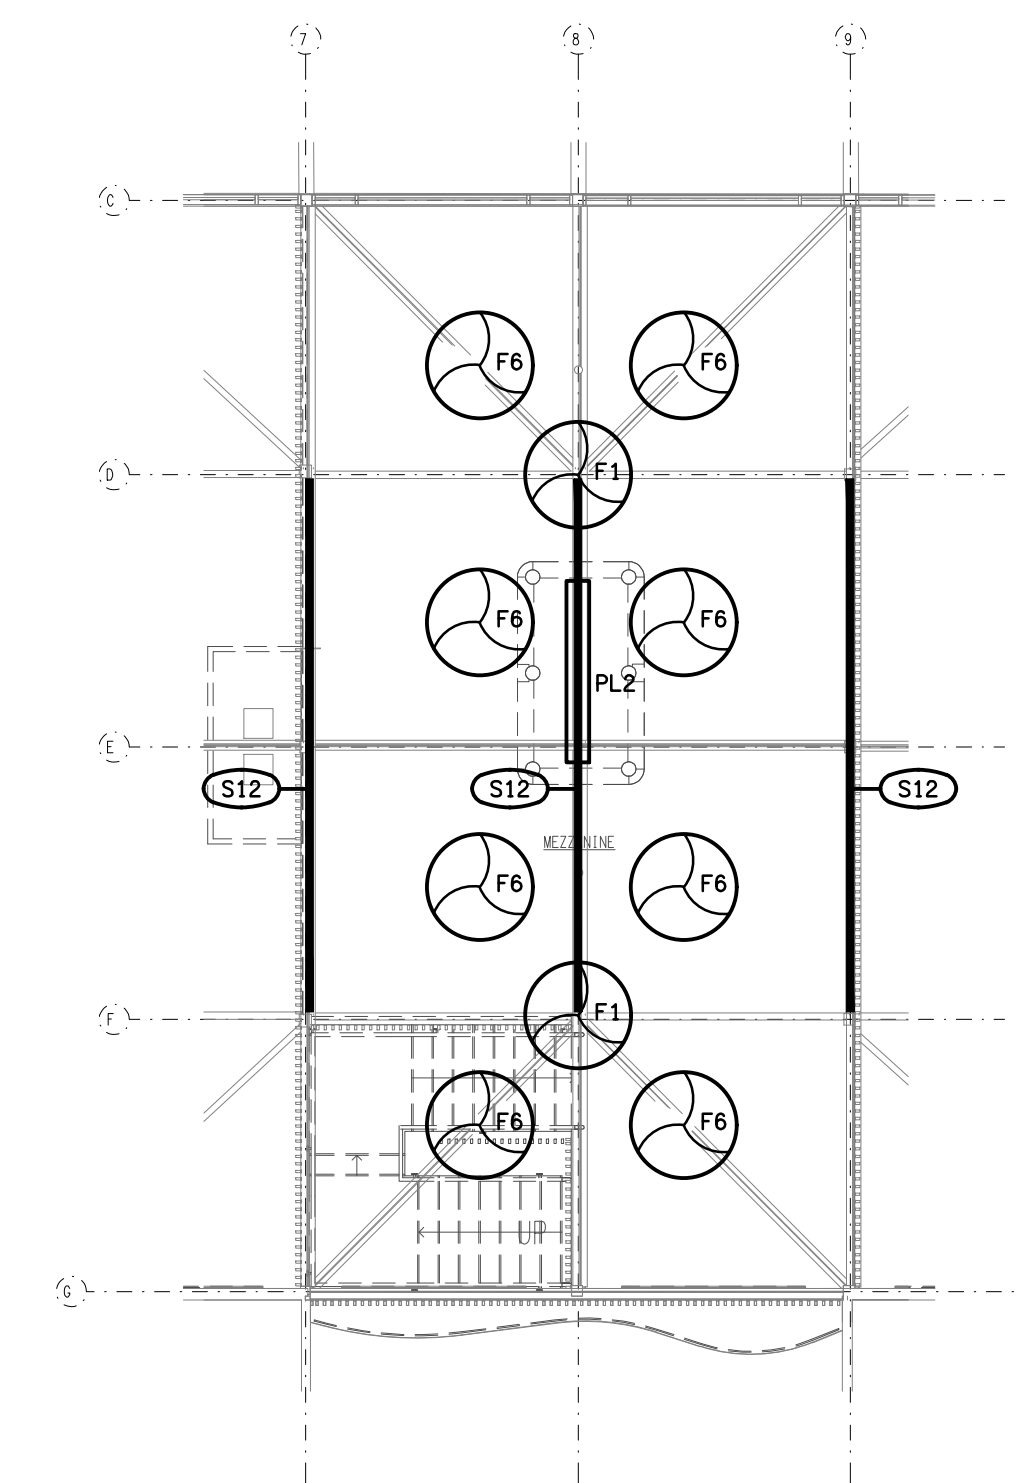


NOTE:
EXISTING ELECTRICAL SERVICES WITHIN THESE DASH LINED AREAS ARE TO BE REMOVED, UNLESS NOTED OTHERWISE.

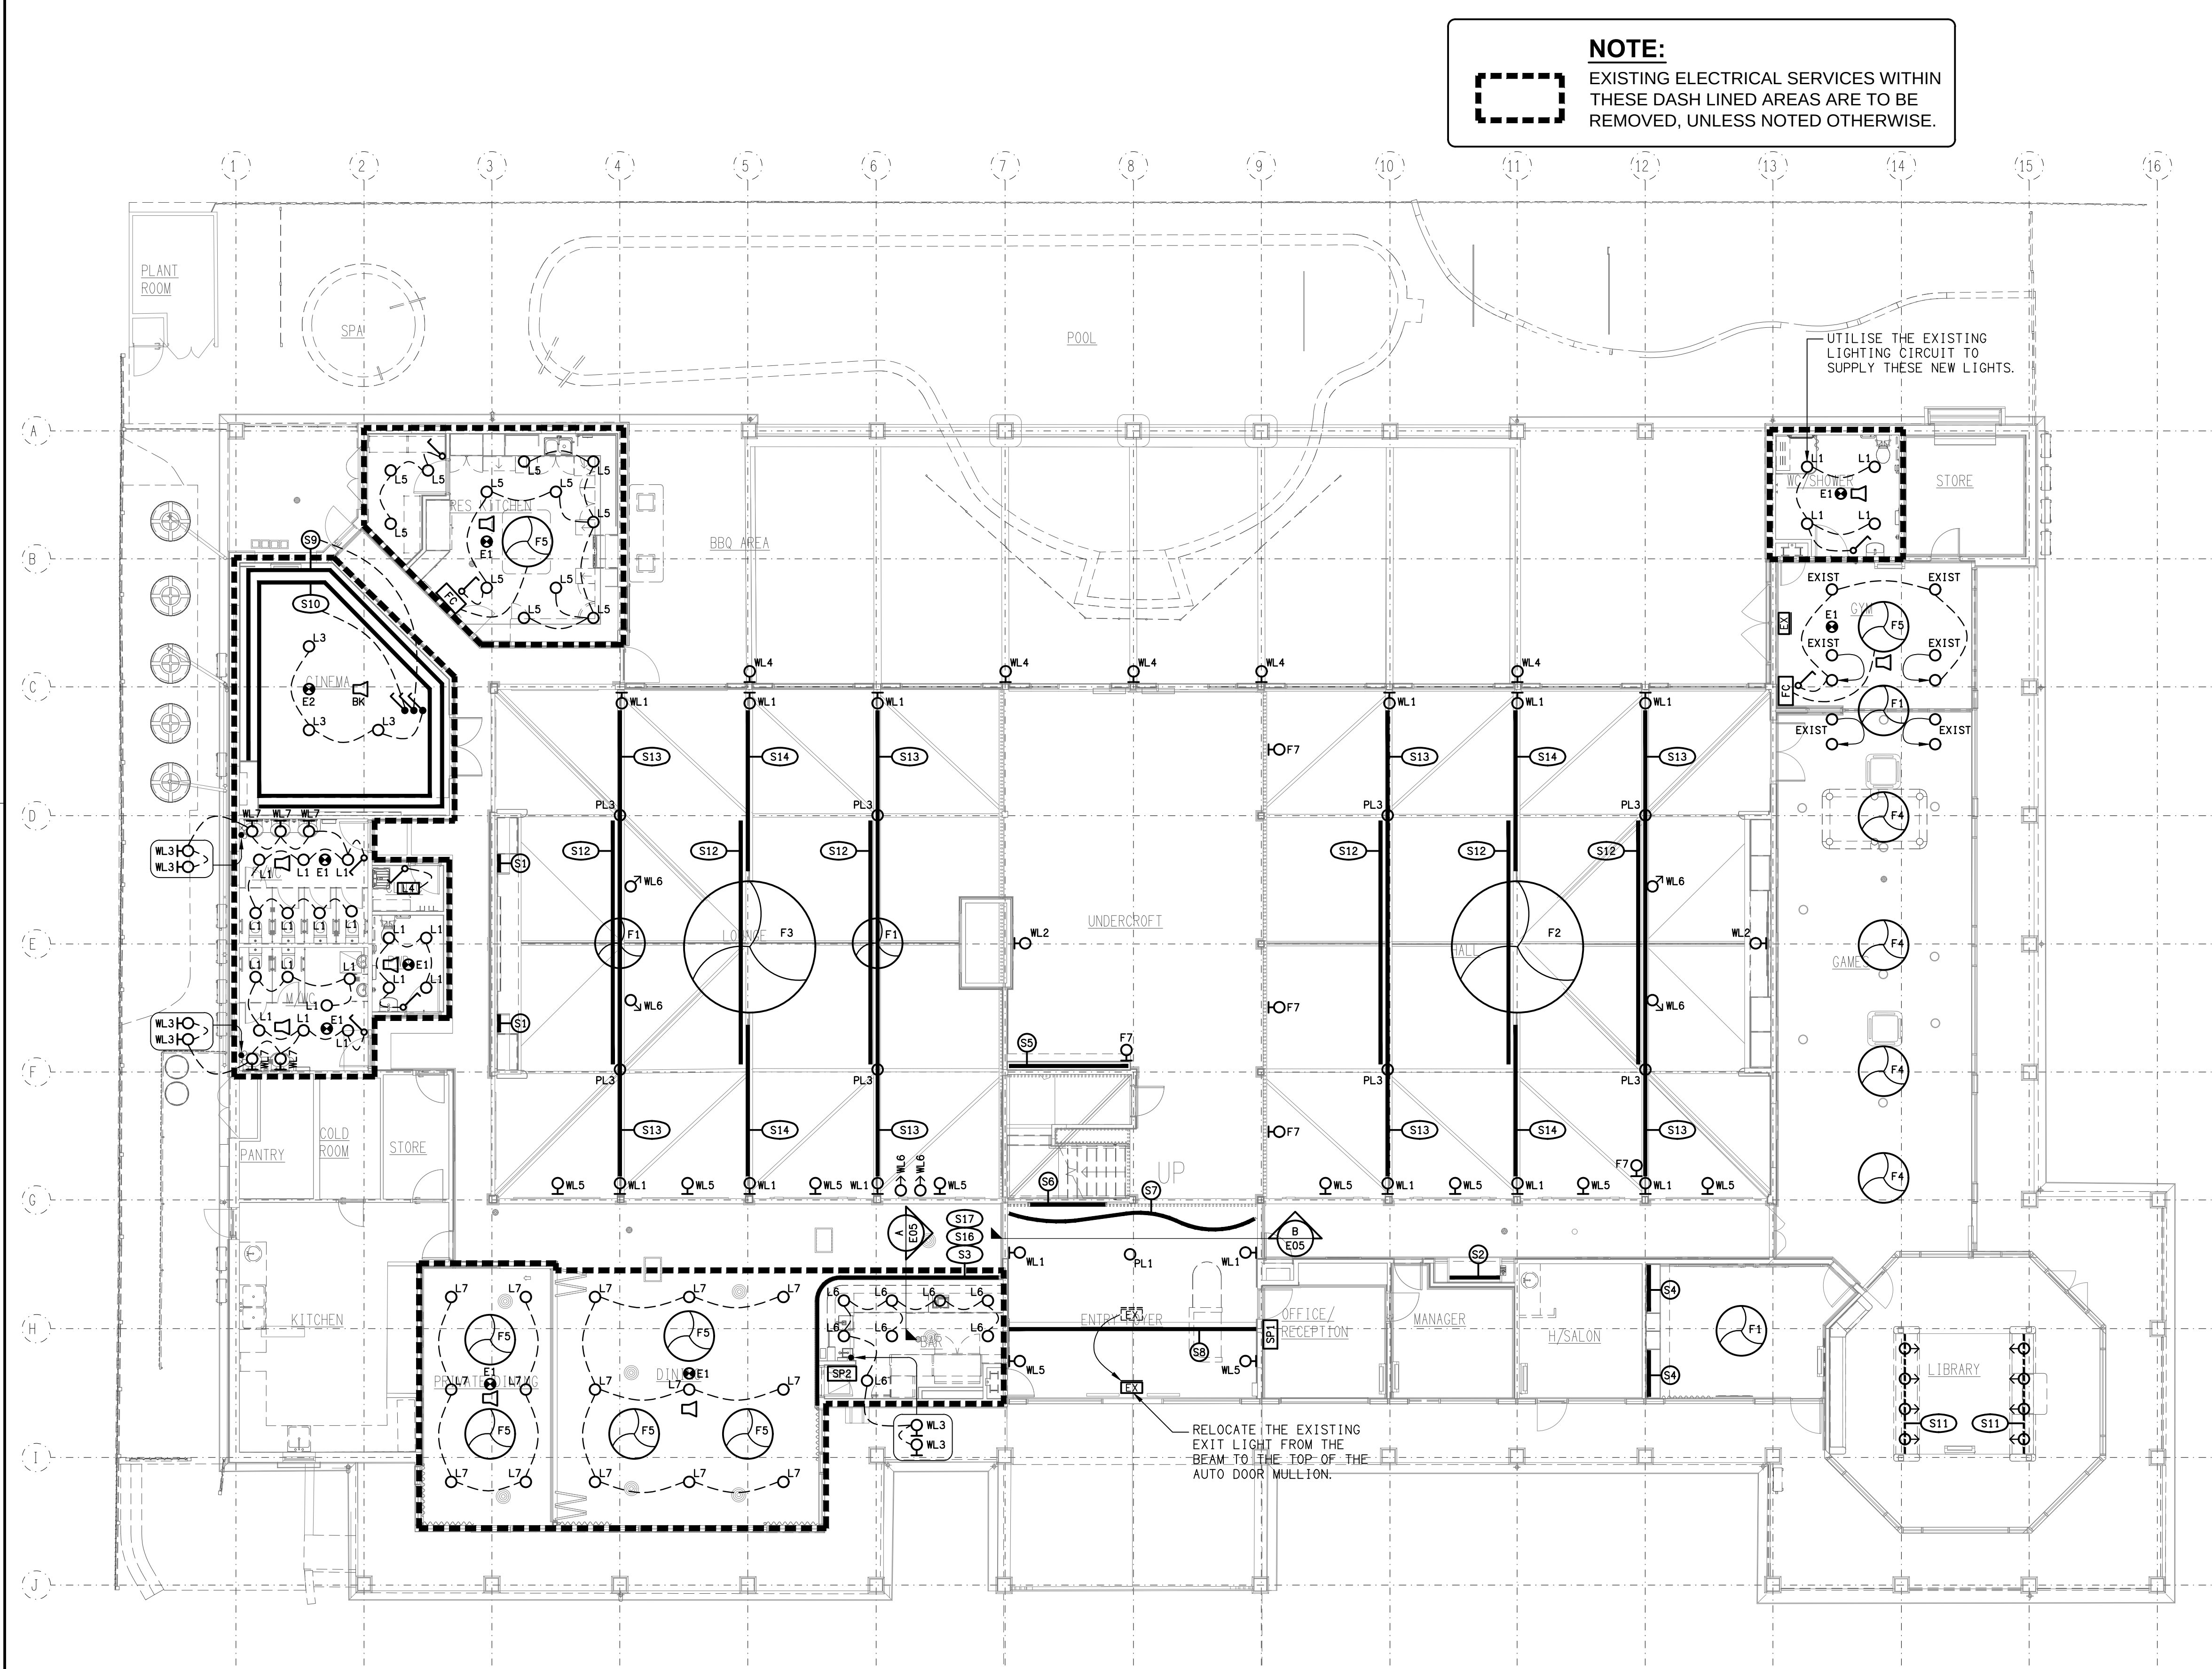

MEZZANINE LEVEL
REFLECTED CEILING PLAN
SCALE 1: 100

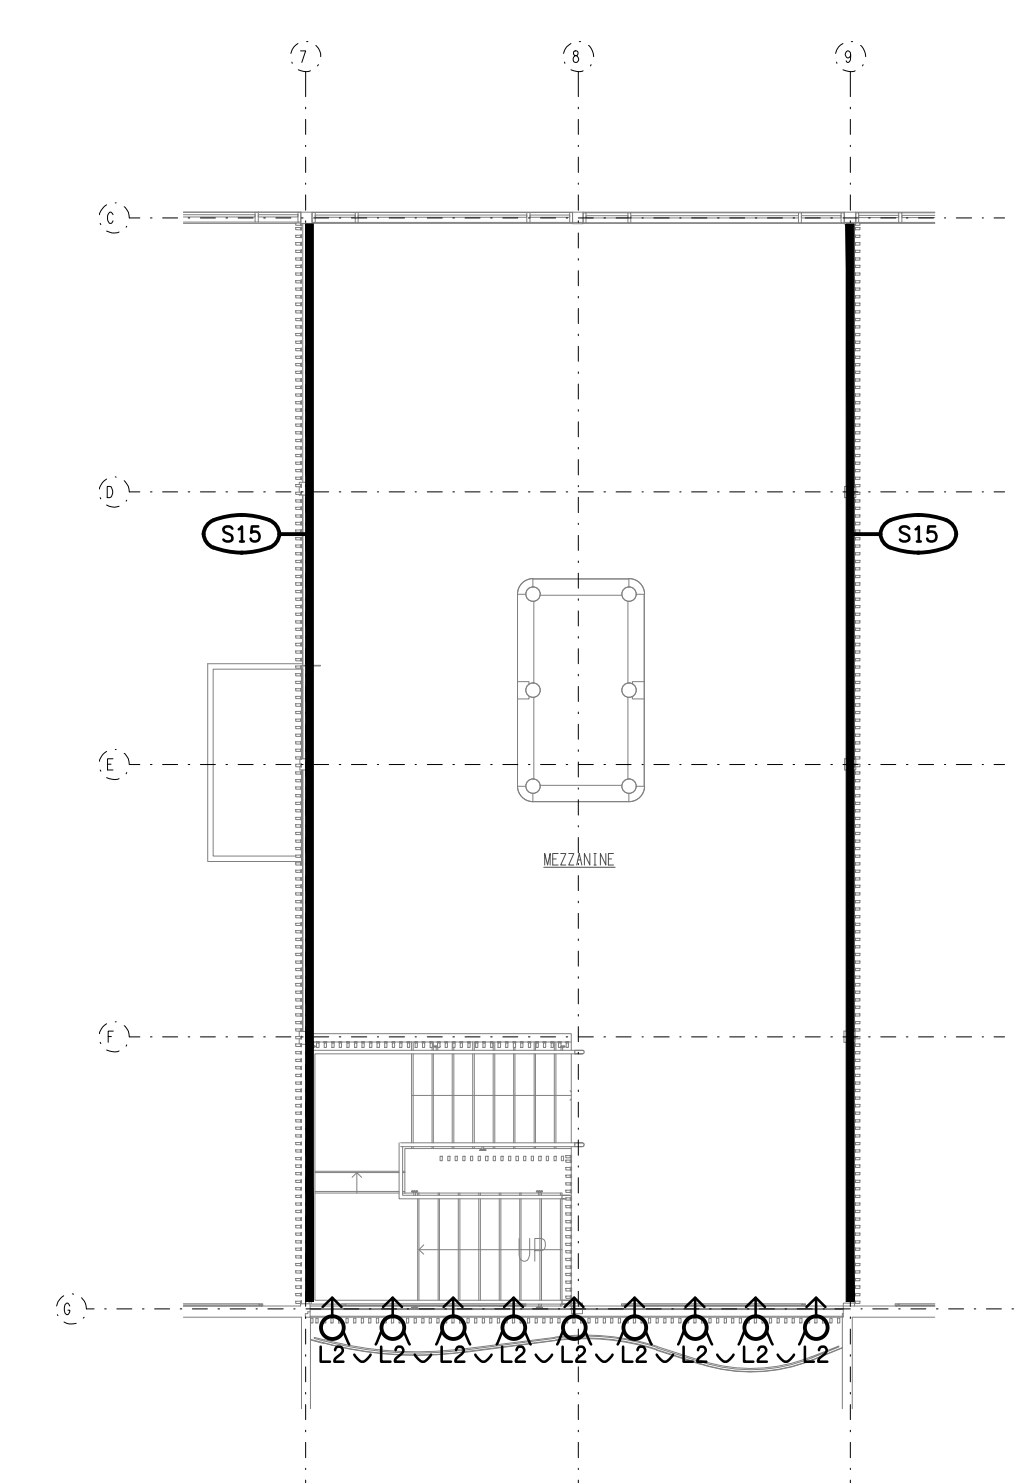

MEZZANINE LEVEL
FLOOR PLAN
SCALE 1: 100