


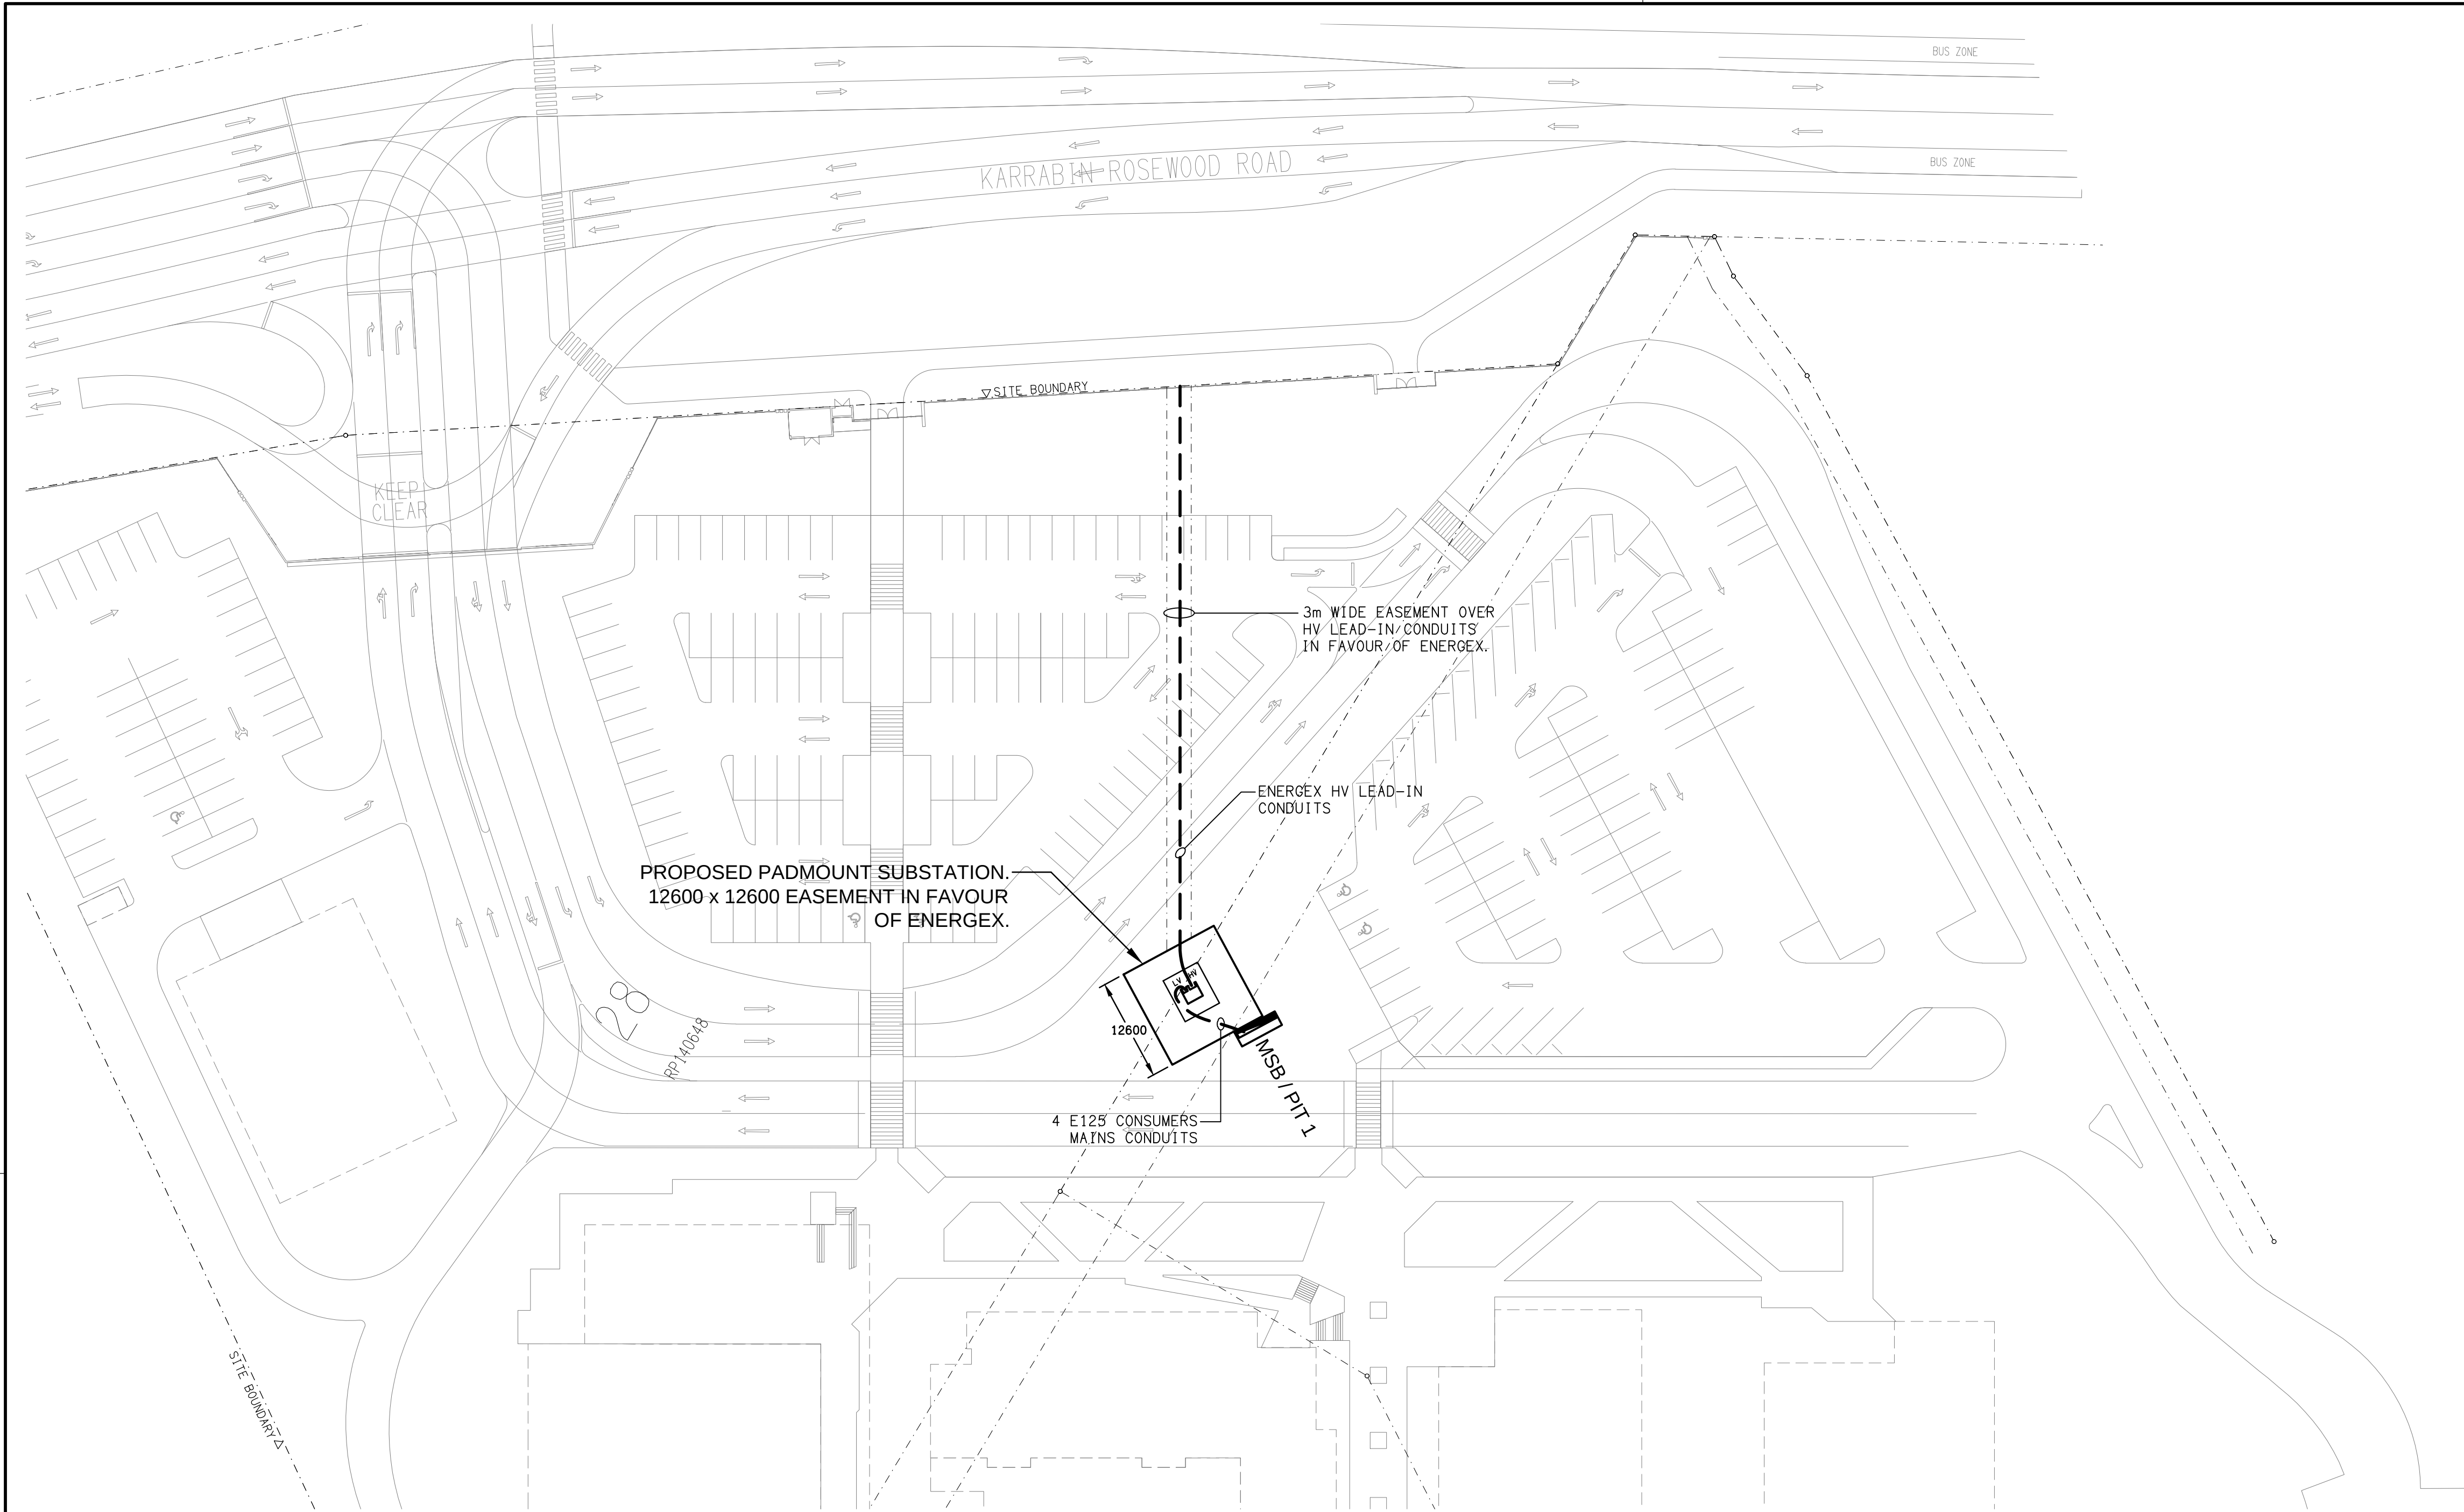

ENERGEX ACCEPTANCE 

NAME

OFFICE

SIGNED

DATE / /

ENERGEX takes no responsibility for the accuracy of the information provided on this drawing

A TENDER		14/07/2026
REV.	DESCRIPTION:	DATE:
DRAWING: ELECTRICAL SERVICES ENERGEX PADMOUNT SUBSTATION SITE PLAN		
SCALE: 1:500	AT A1	PROJECT NO: C3808a
		DRAWING NO: EN02
		REVISION: A