



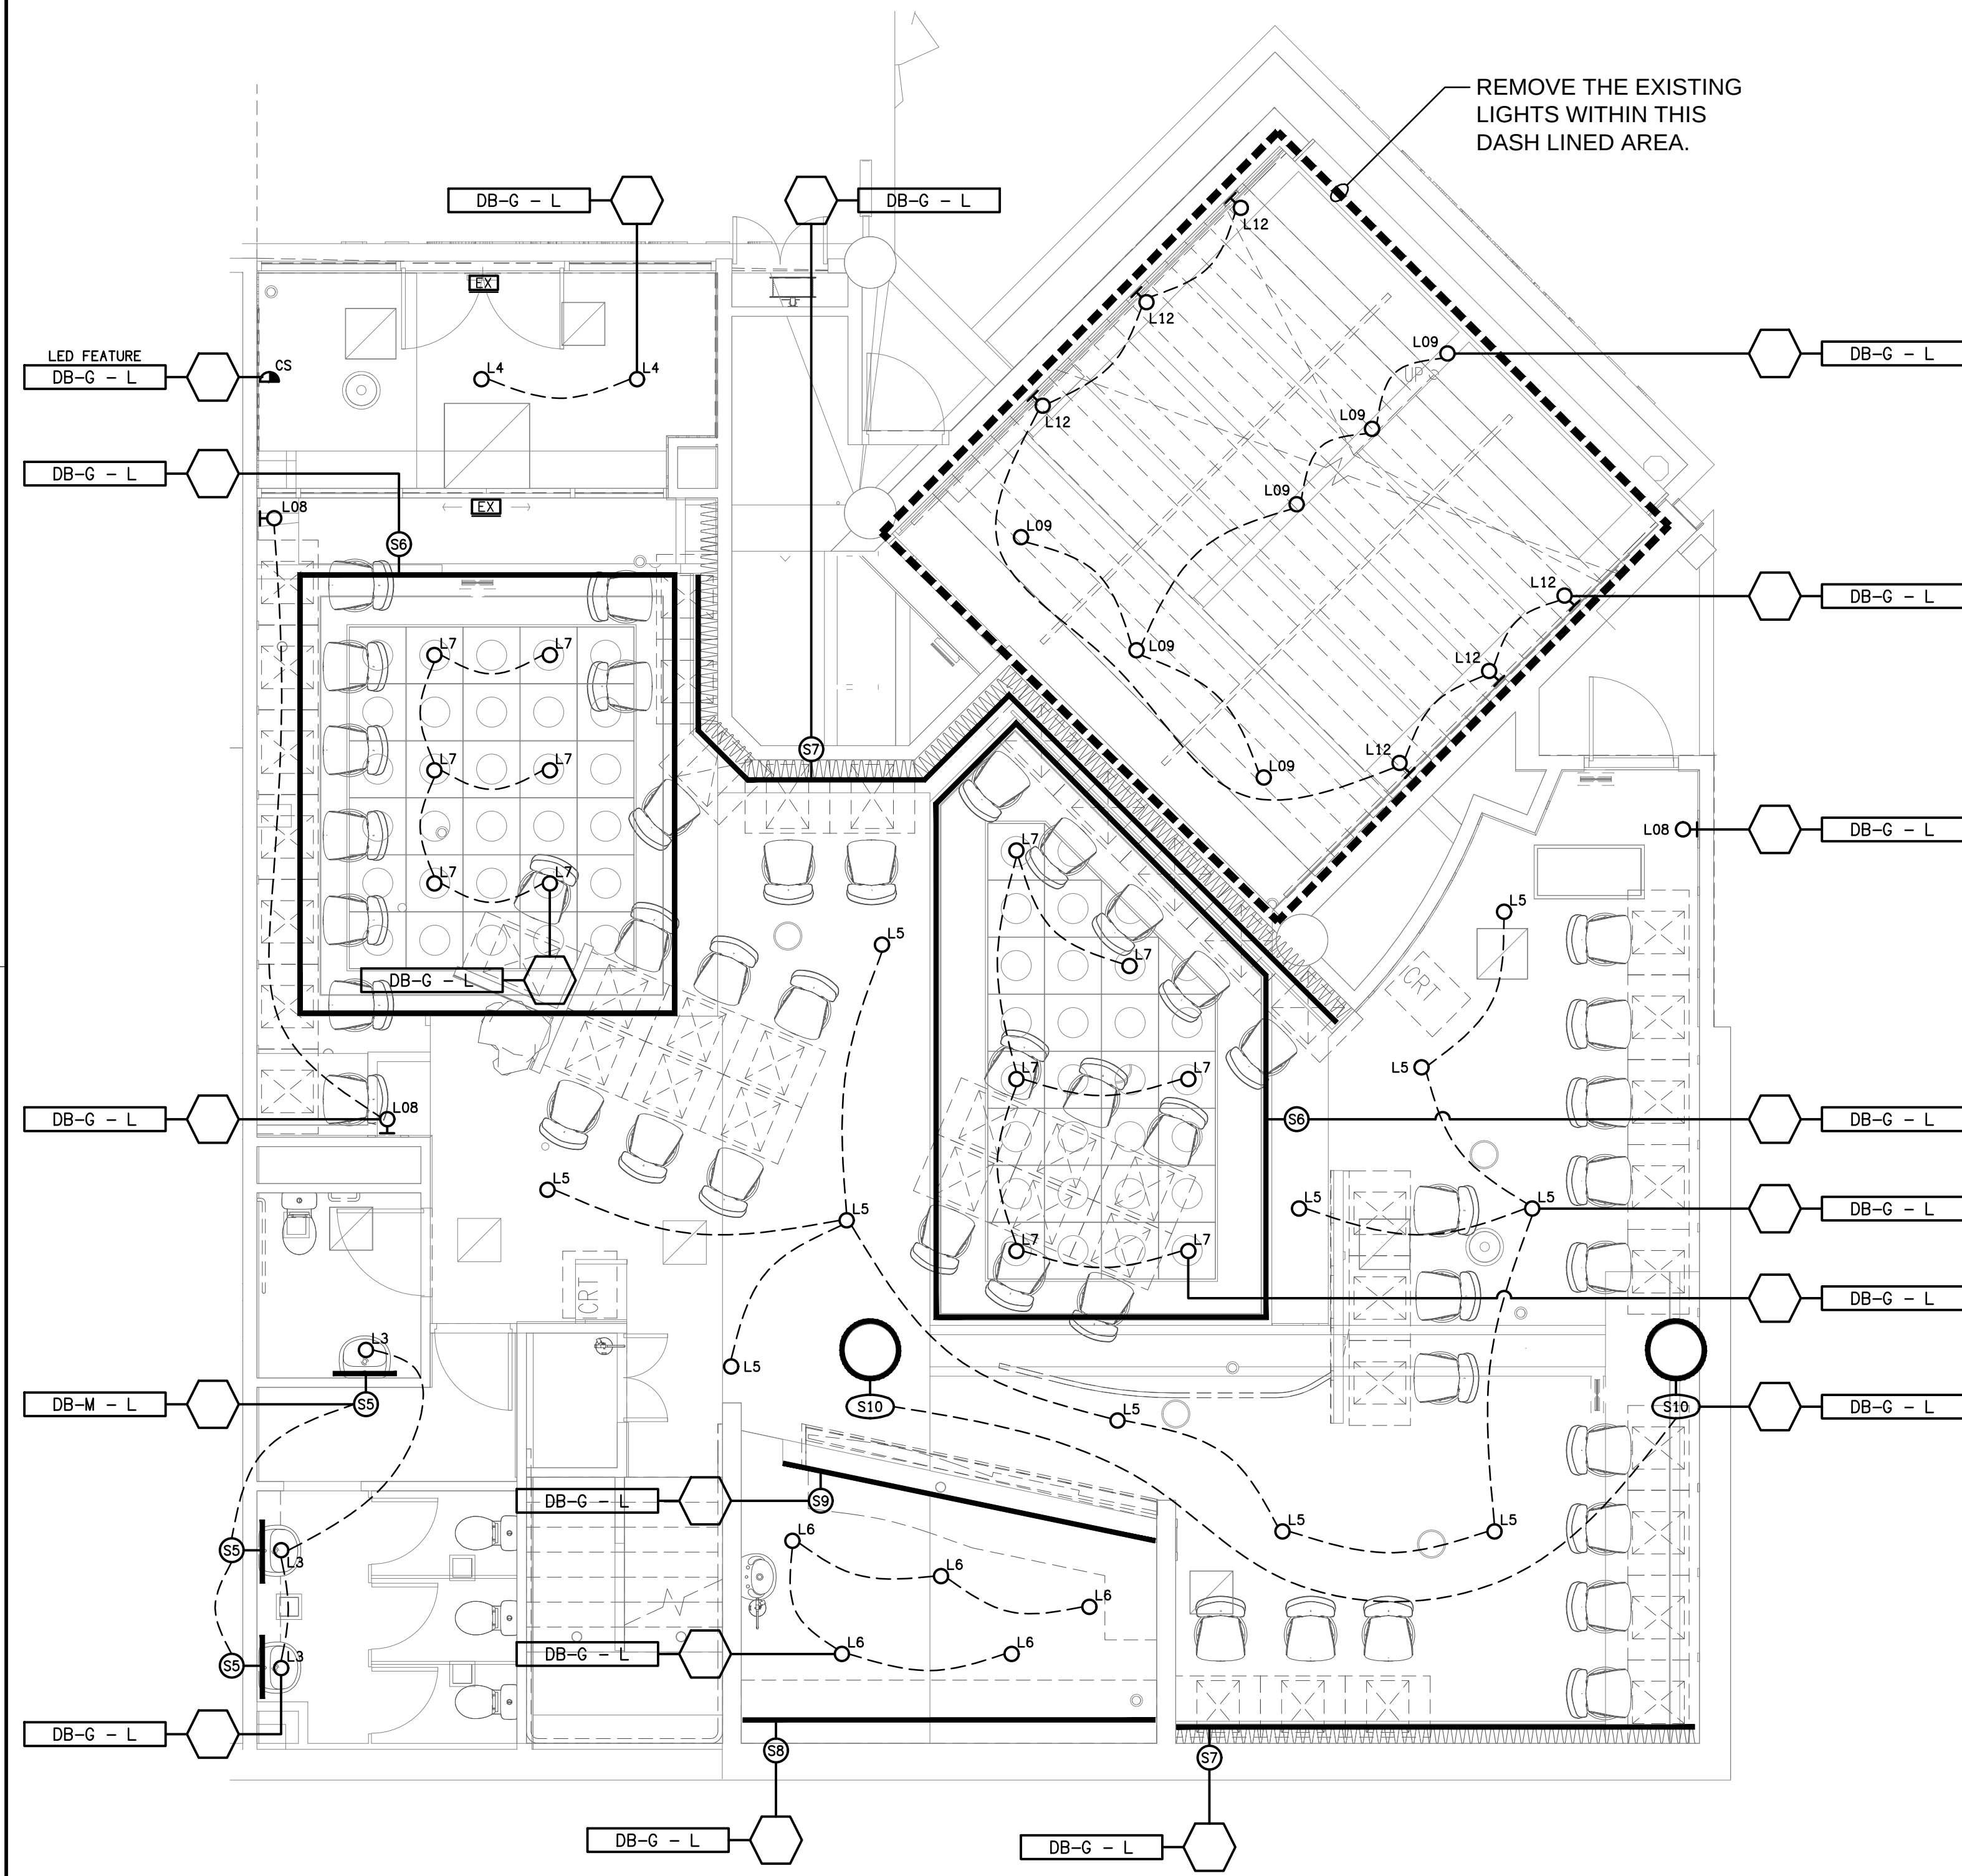

**GROUND LEVEL**  
REFLECTED CEILING PLAN  
SCALE 1: 50

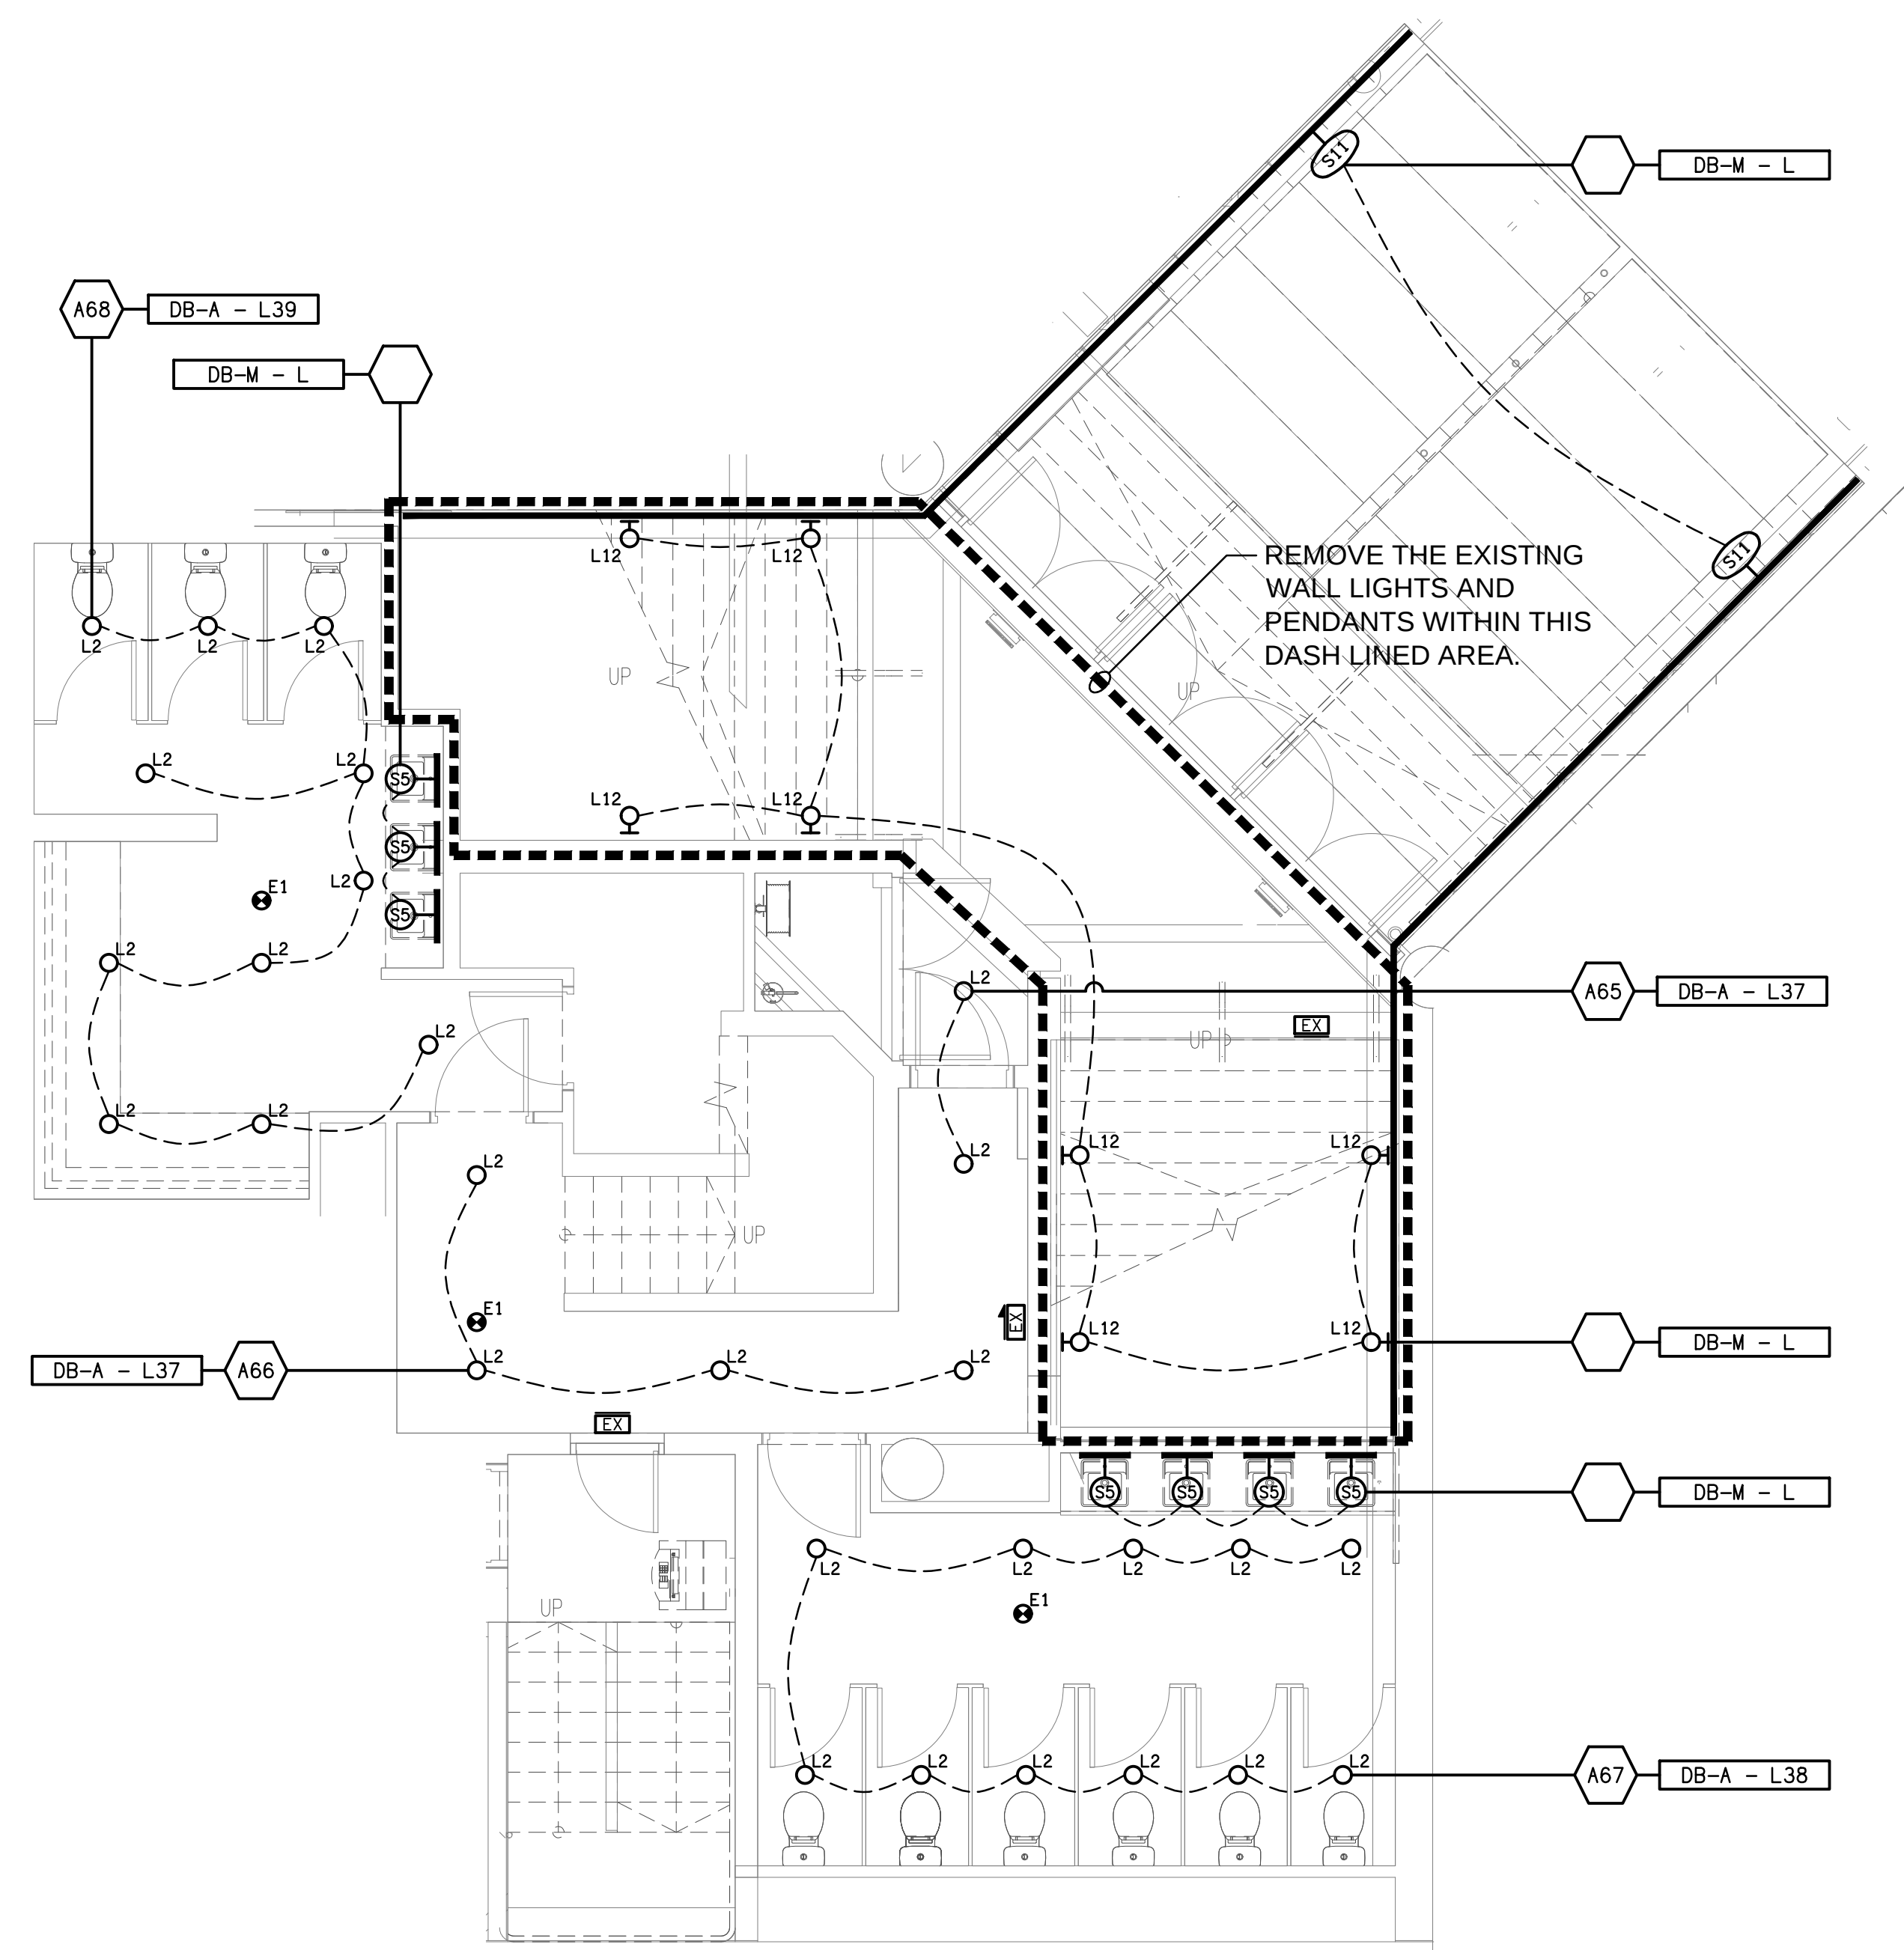

**LEVEL 1**  
REFLECTED CEILING PLAN  
SCALE 1: 50