




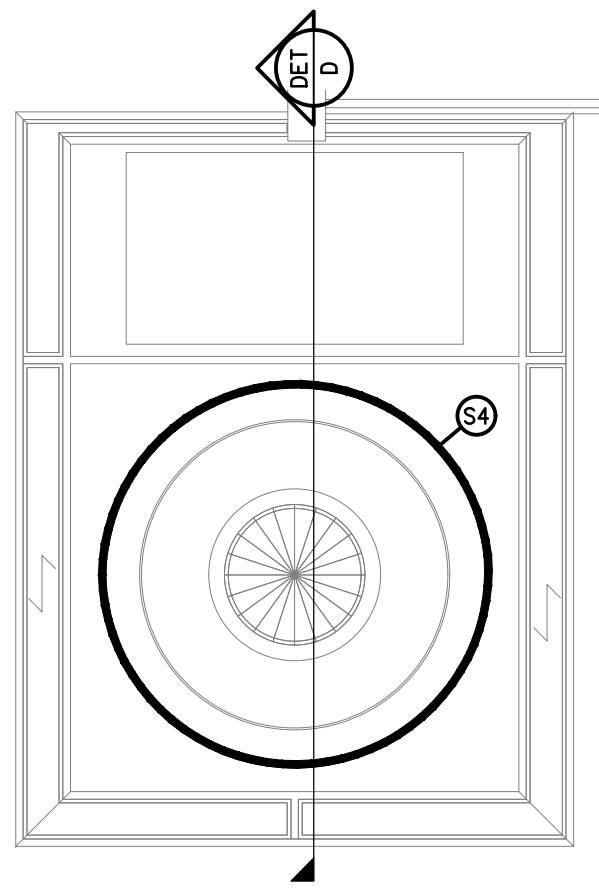


DETAIL C
DART BOARD LED ELEVATION
SCALE 1: 20

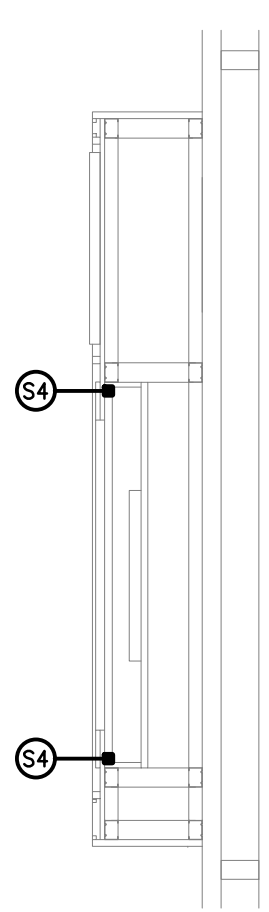


DETAIL D
DART BOARD LED SECTION
SCALE 1: 20

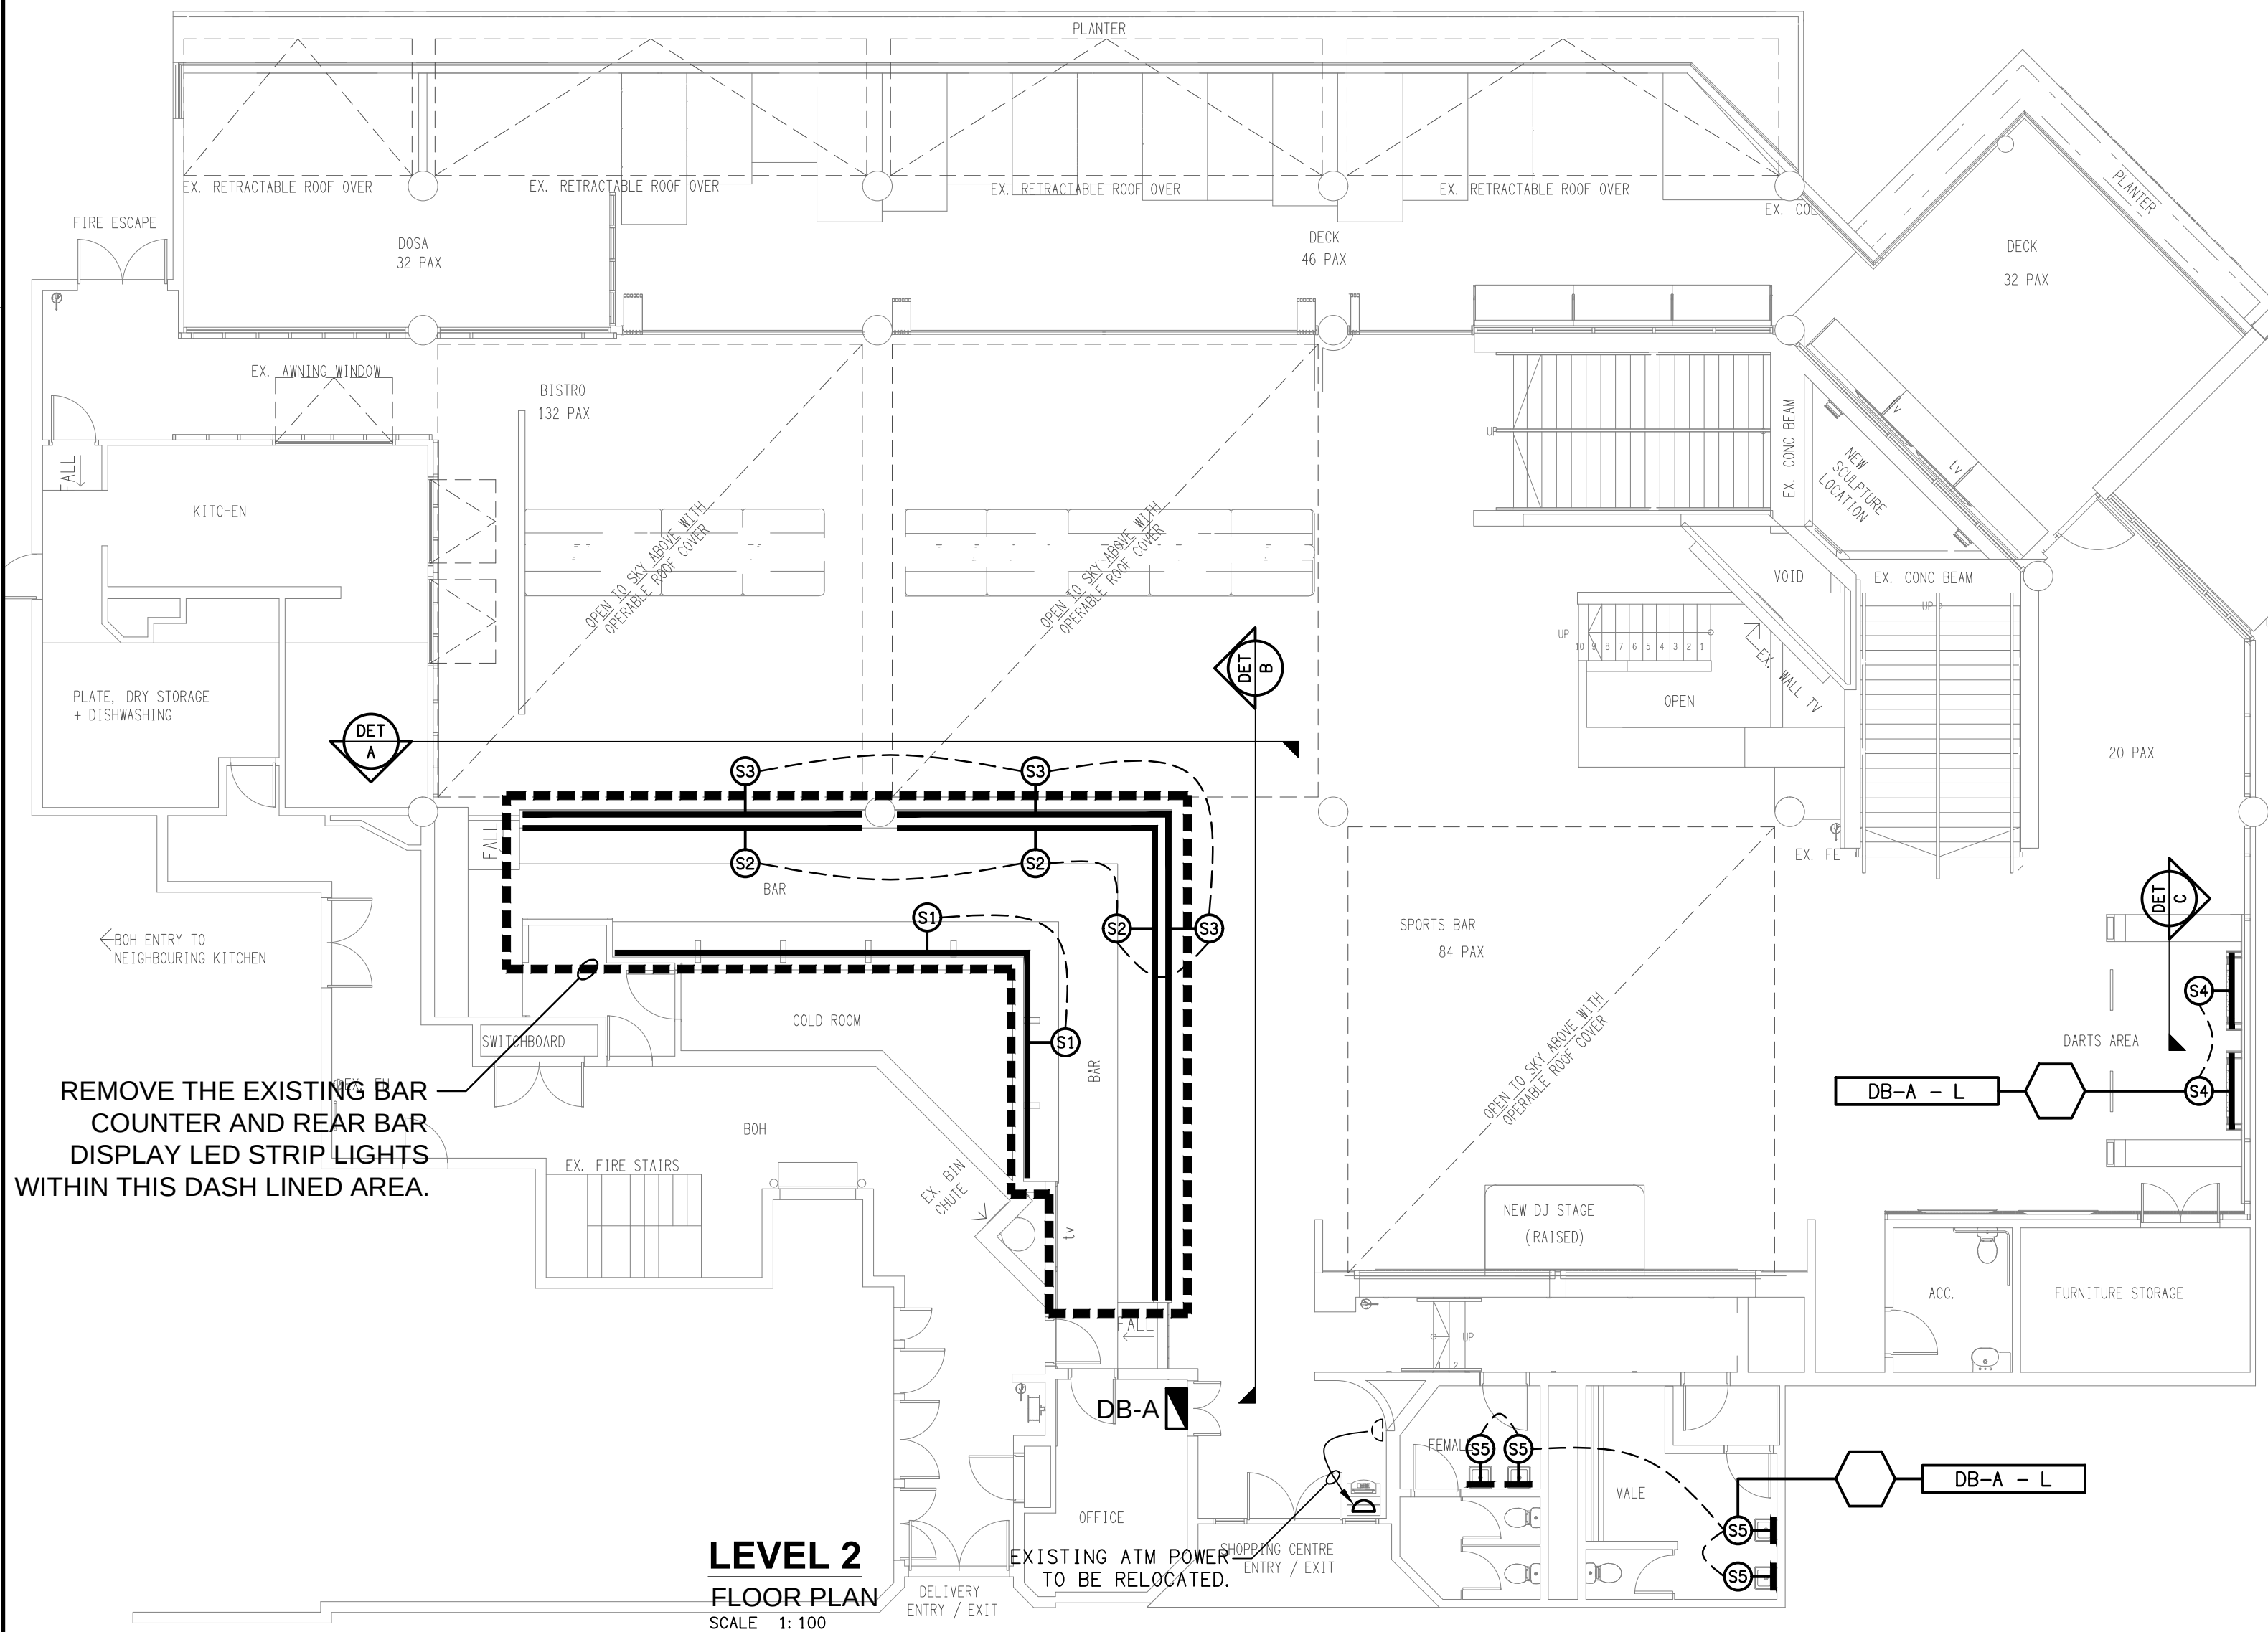


LEVEL 2
FLOOR PLAN
SCALE 1: 100

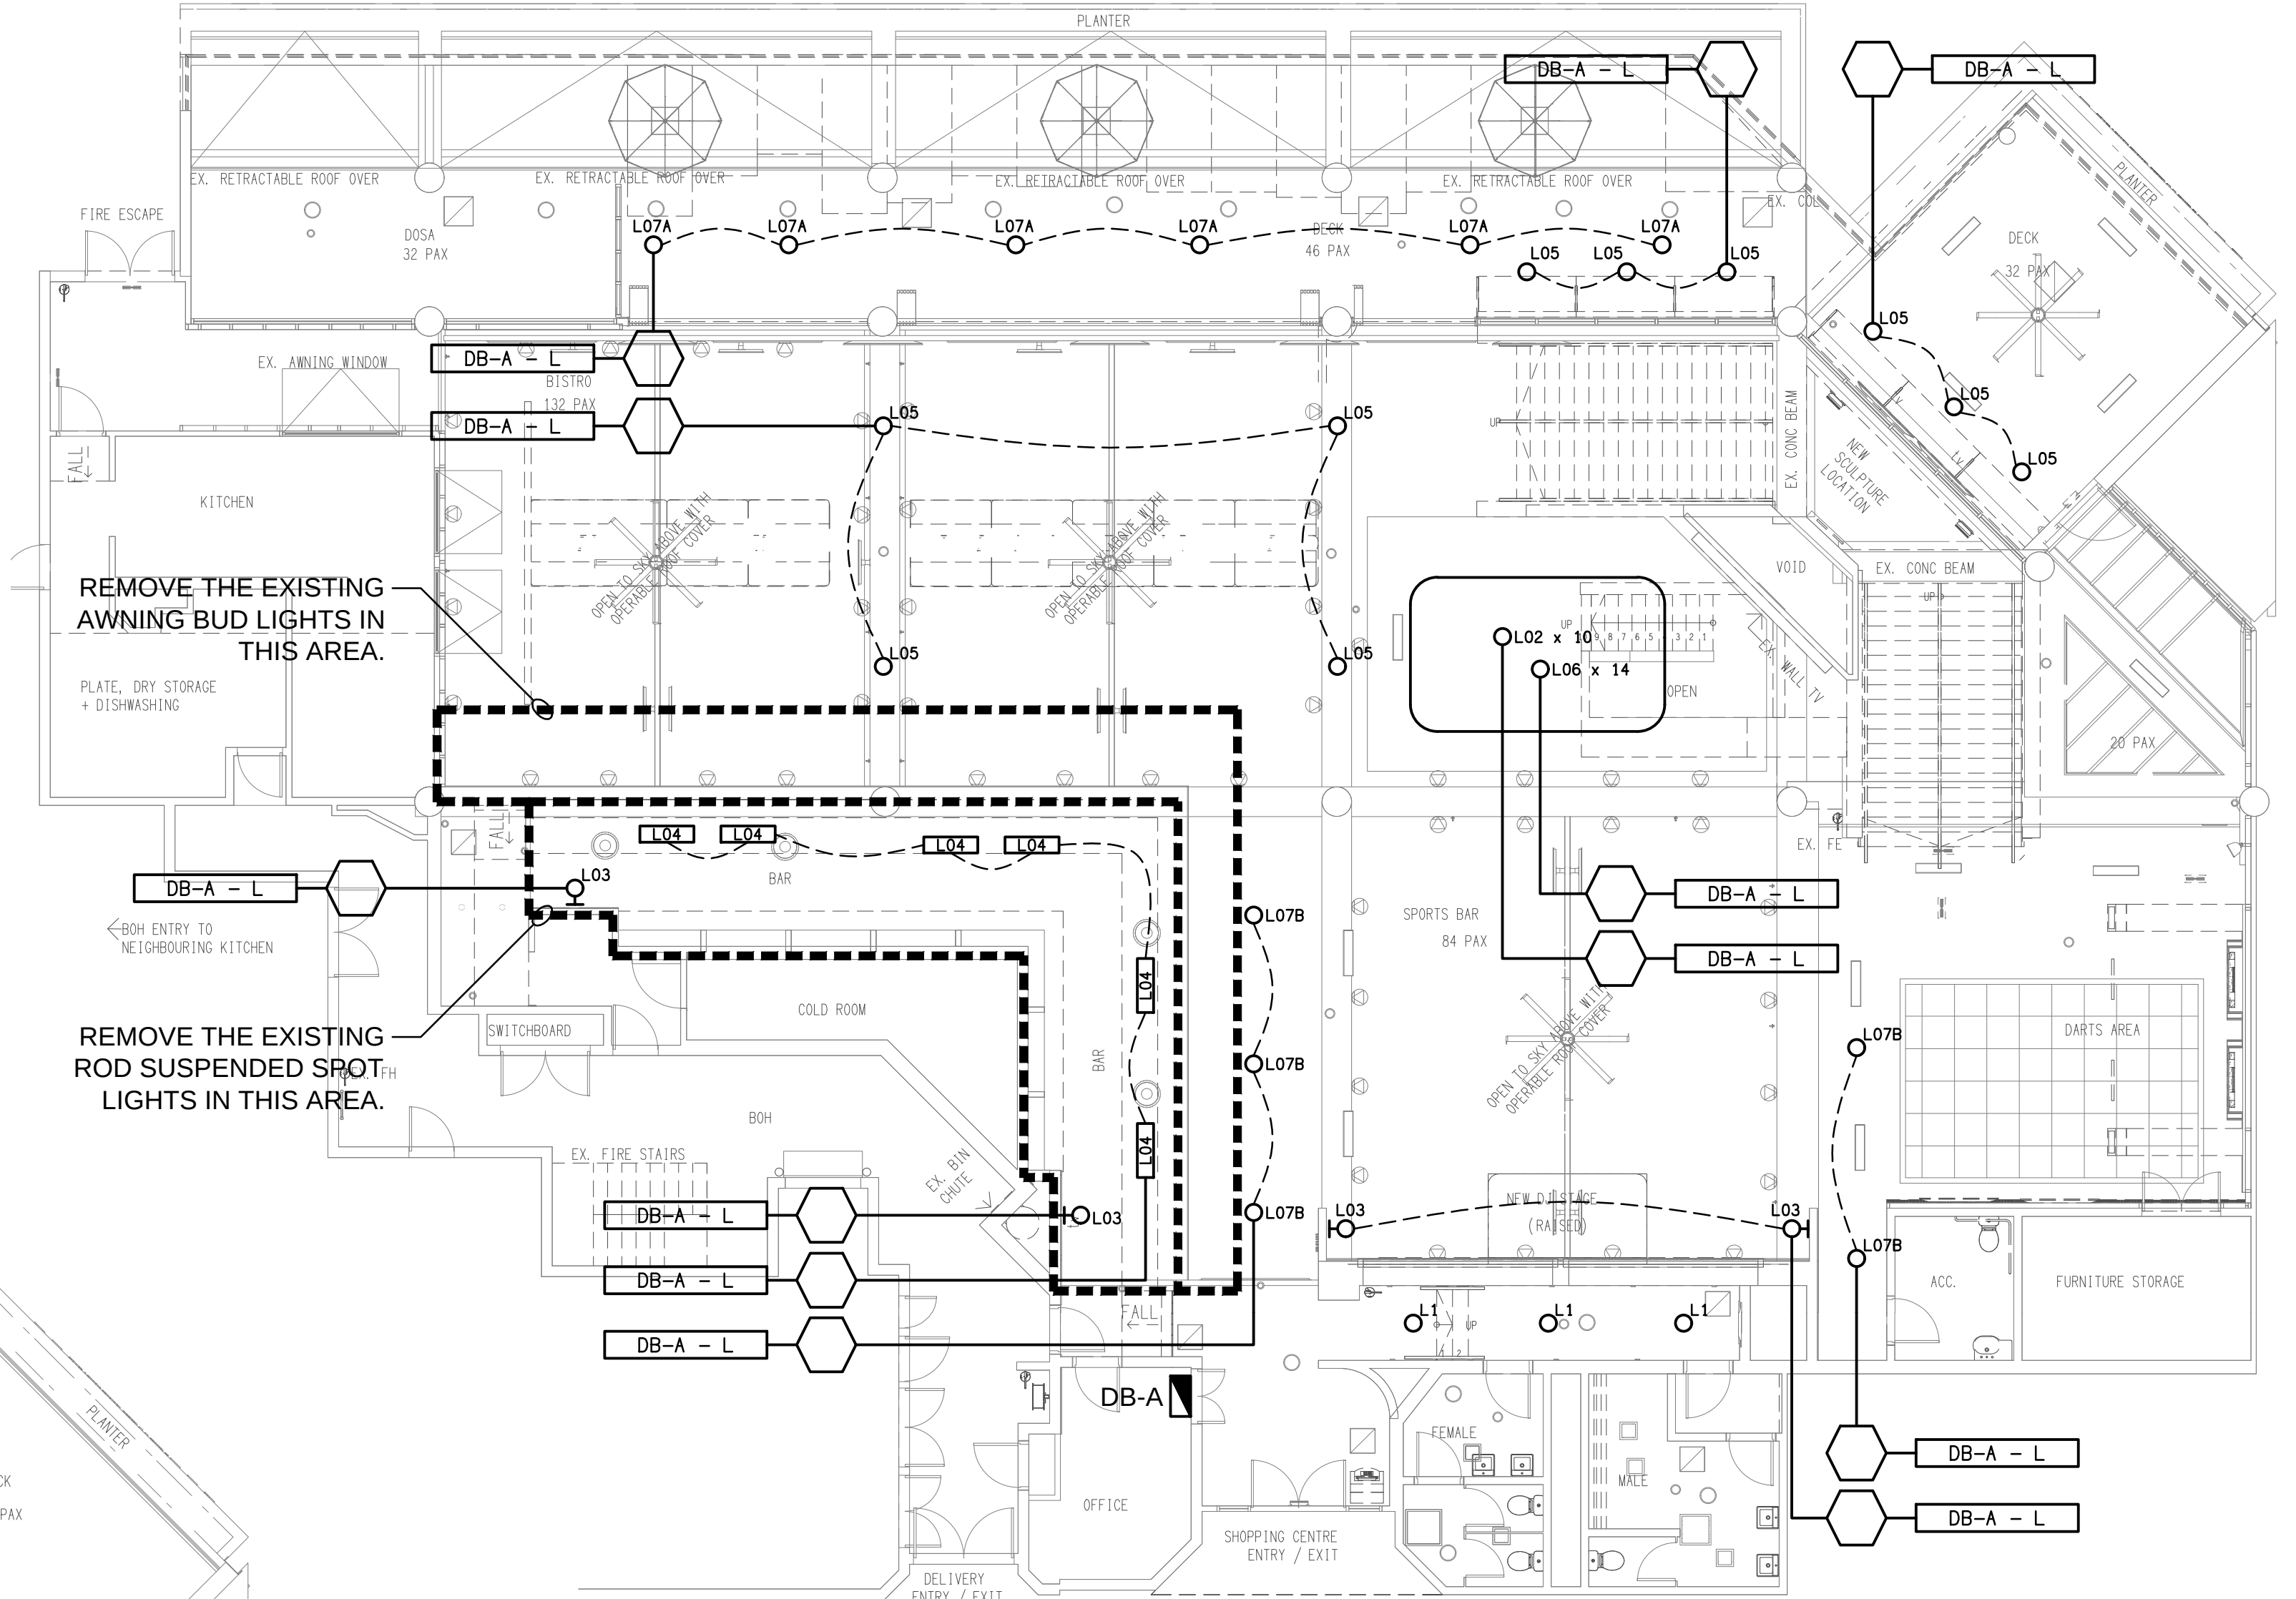

LEVEL 2
REFLECTED CEILING PLAN
SCALE 1: 100

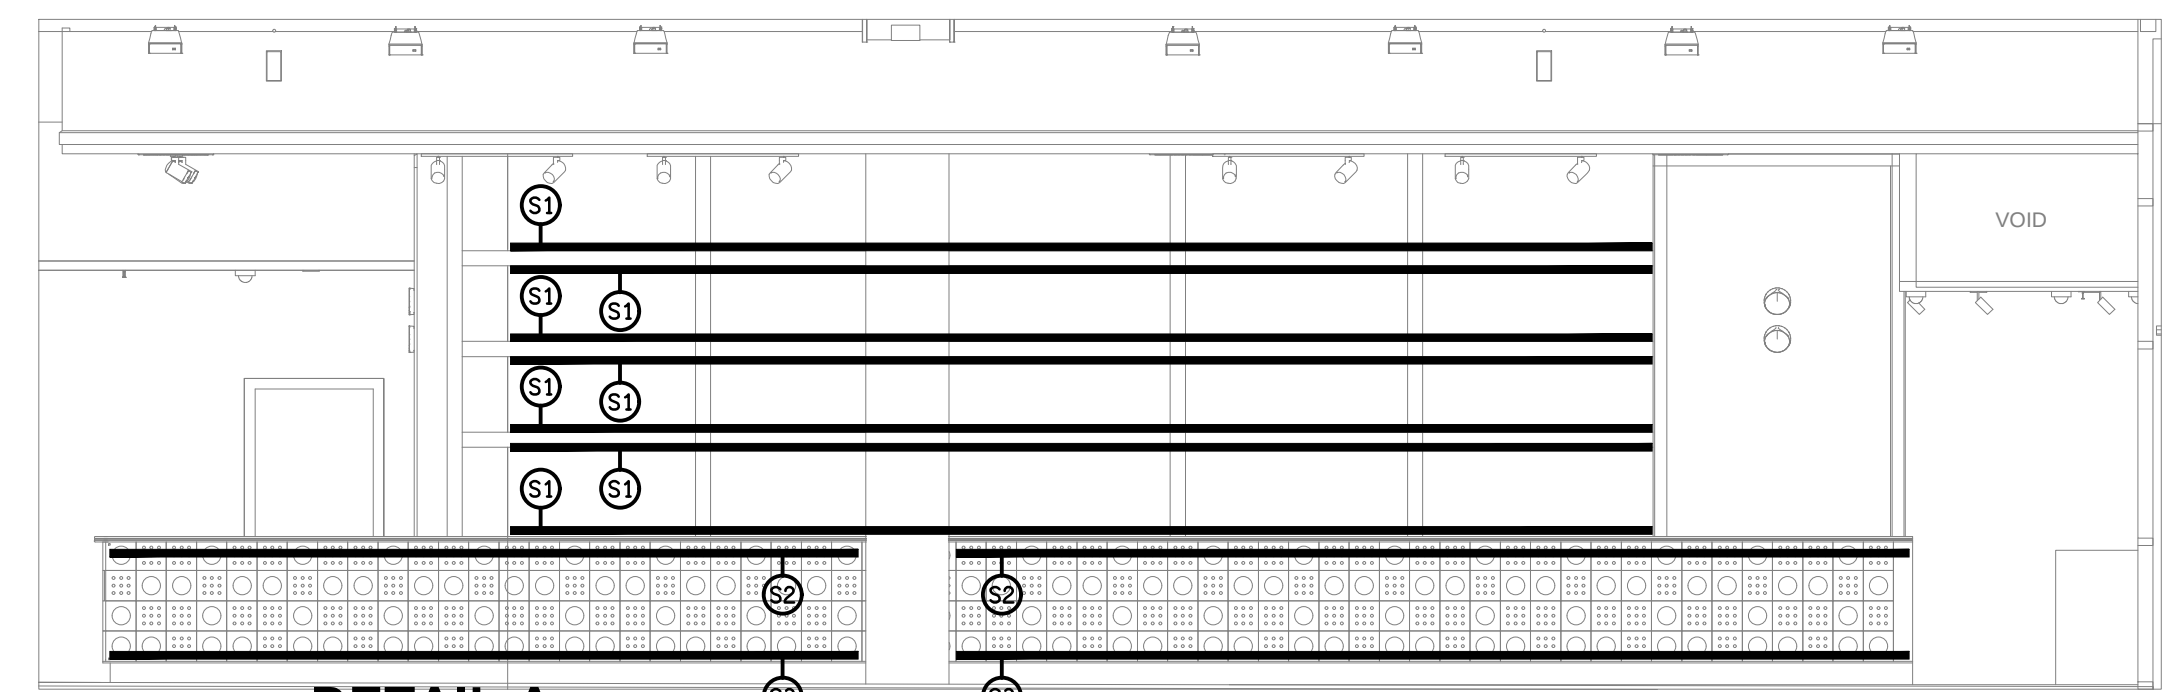

DETAIL A
MAIN BAR ELEVATION 1
SCALE 1: 50

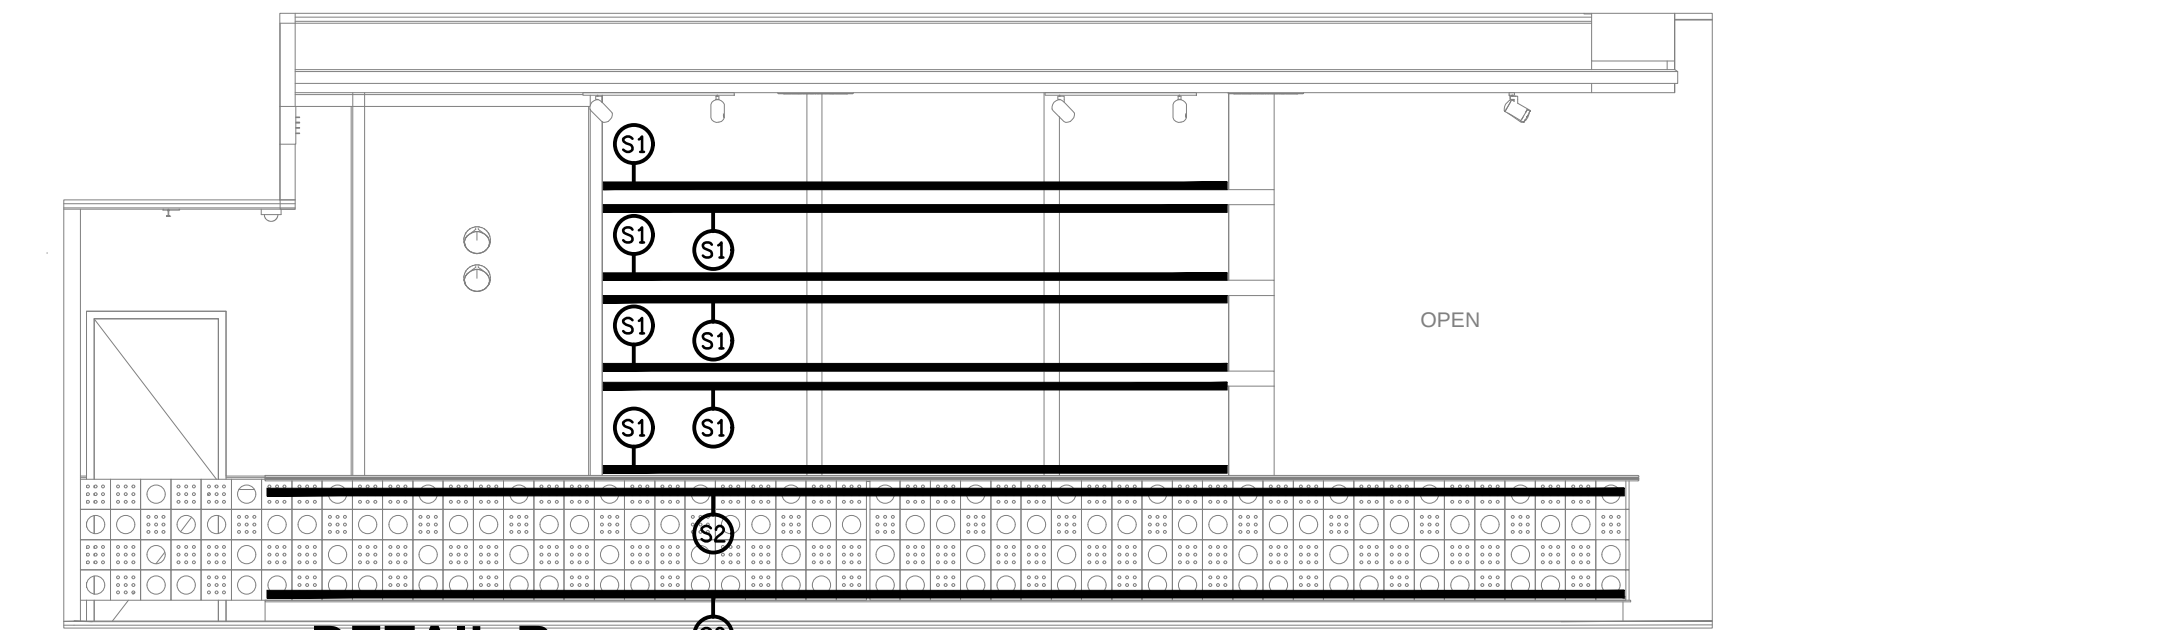

DETAIL B
MAIN BAR ELEVATION 2
SCALE 1: 50