




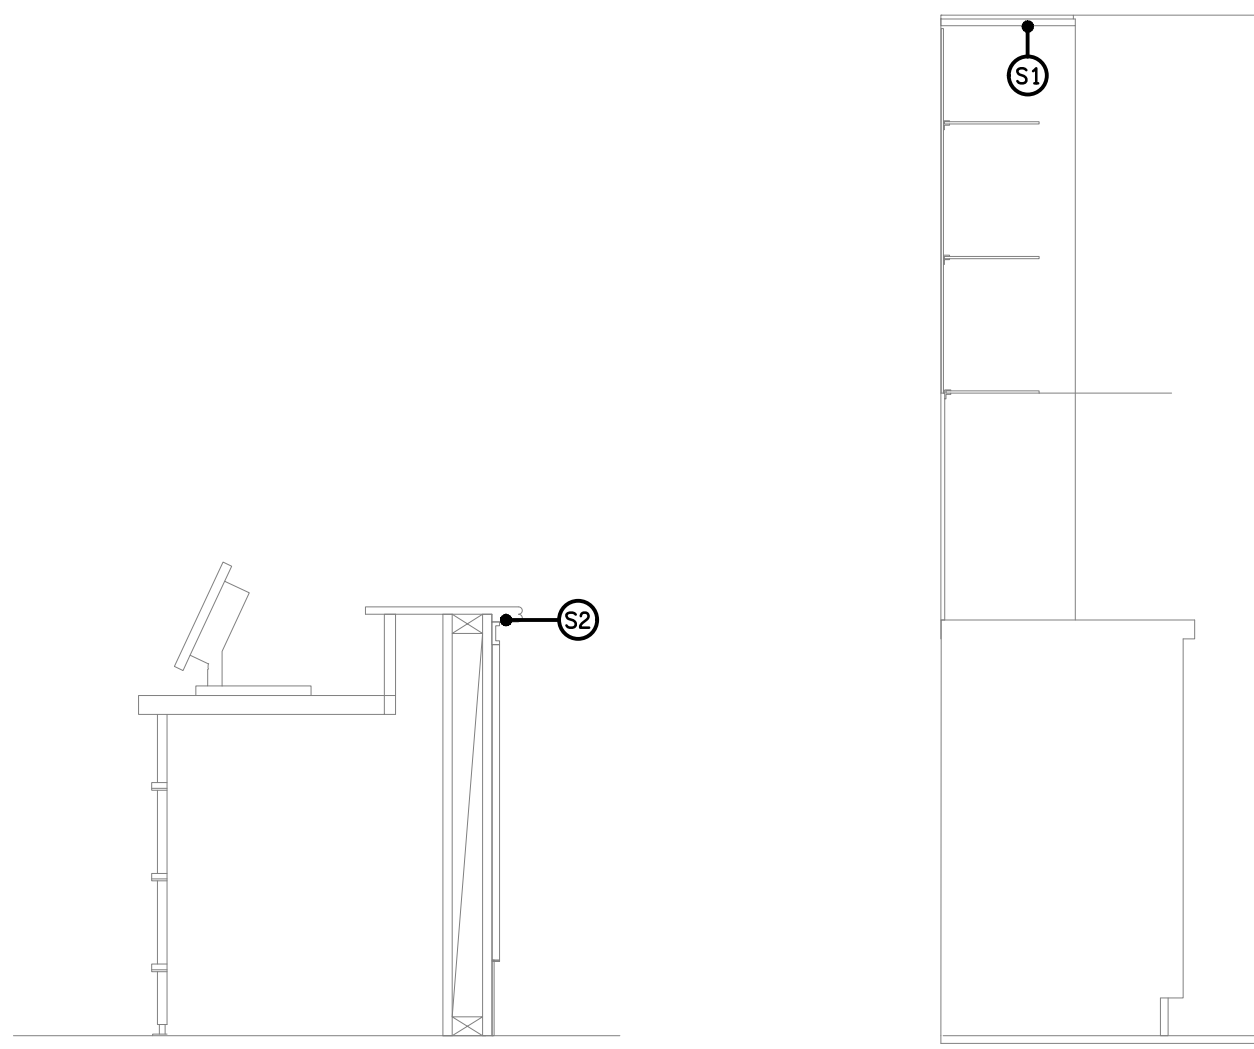


DETAIL A
GAMING COUNTER S2 STRIP LIGHT
SCALE 1: 20

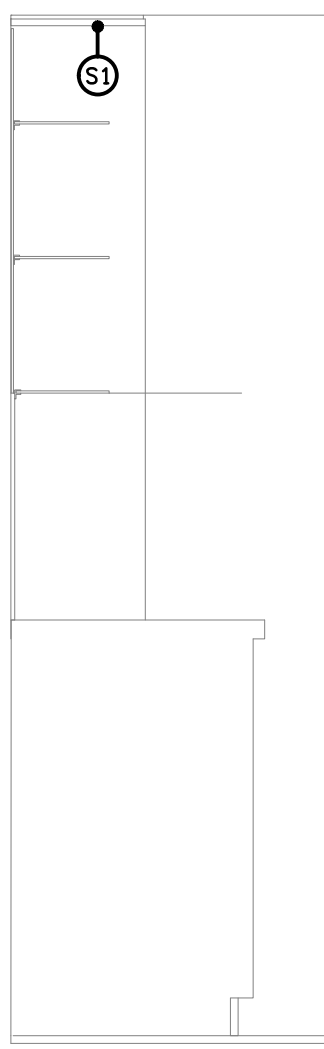


DETAIL B
GAMING REAR WALL S1 STRIP LIGHT
SCALE 1: 20

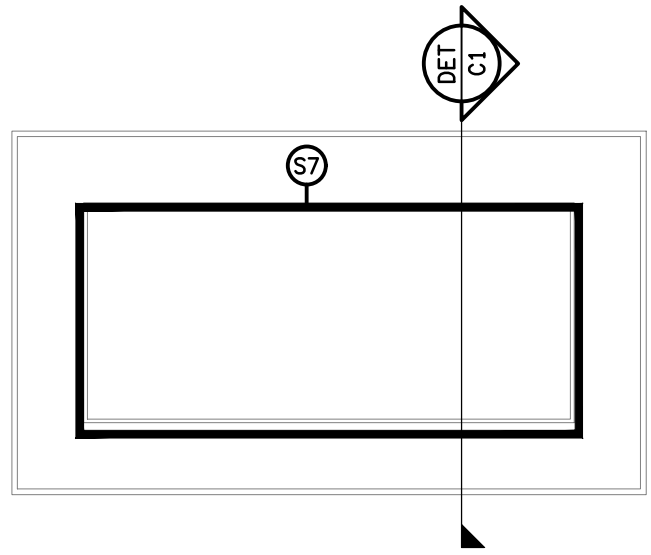


DETAIL C
TYPICAL TV S7 LED STRIP ELEVATION
NOT TO SCALE

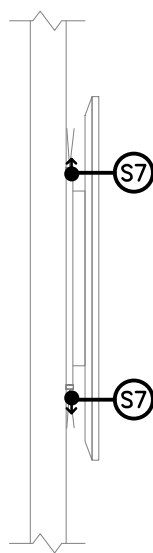


DETAIL C1
TYPICAL TV S7 LED STRIP SECTION
NOT TO SCALE

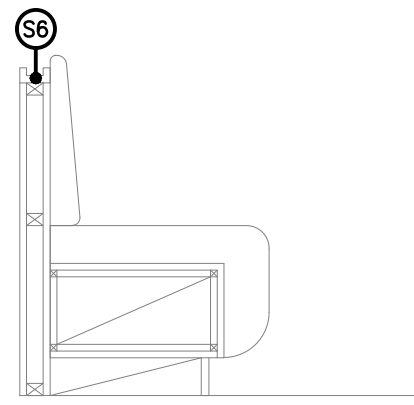


DETAIL D
SEATING S6 LED STRIP SECTION
SCALE 1: 20

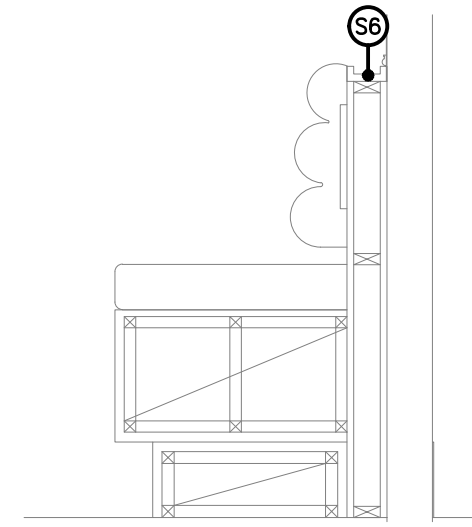


DETAIL E
SEATING S6 LED STRIP SECTION
SCALE 1: 20

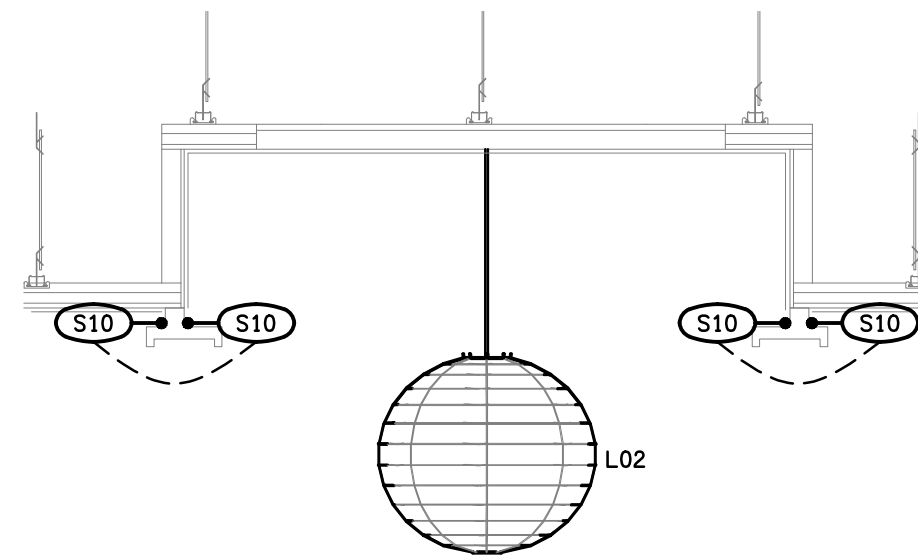


DETAIL L
BISTRO FEATURE LIGHTING SECTION
SCALE 1: 20

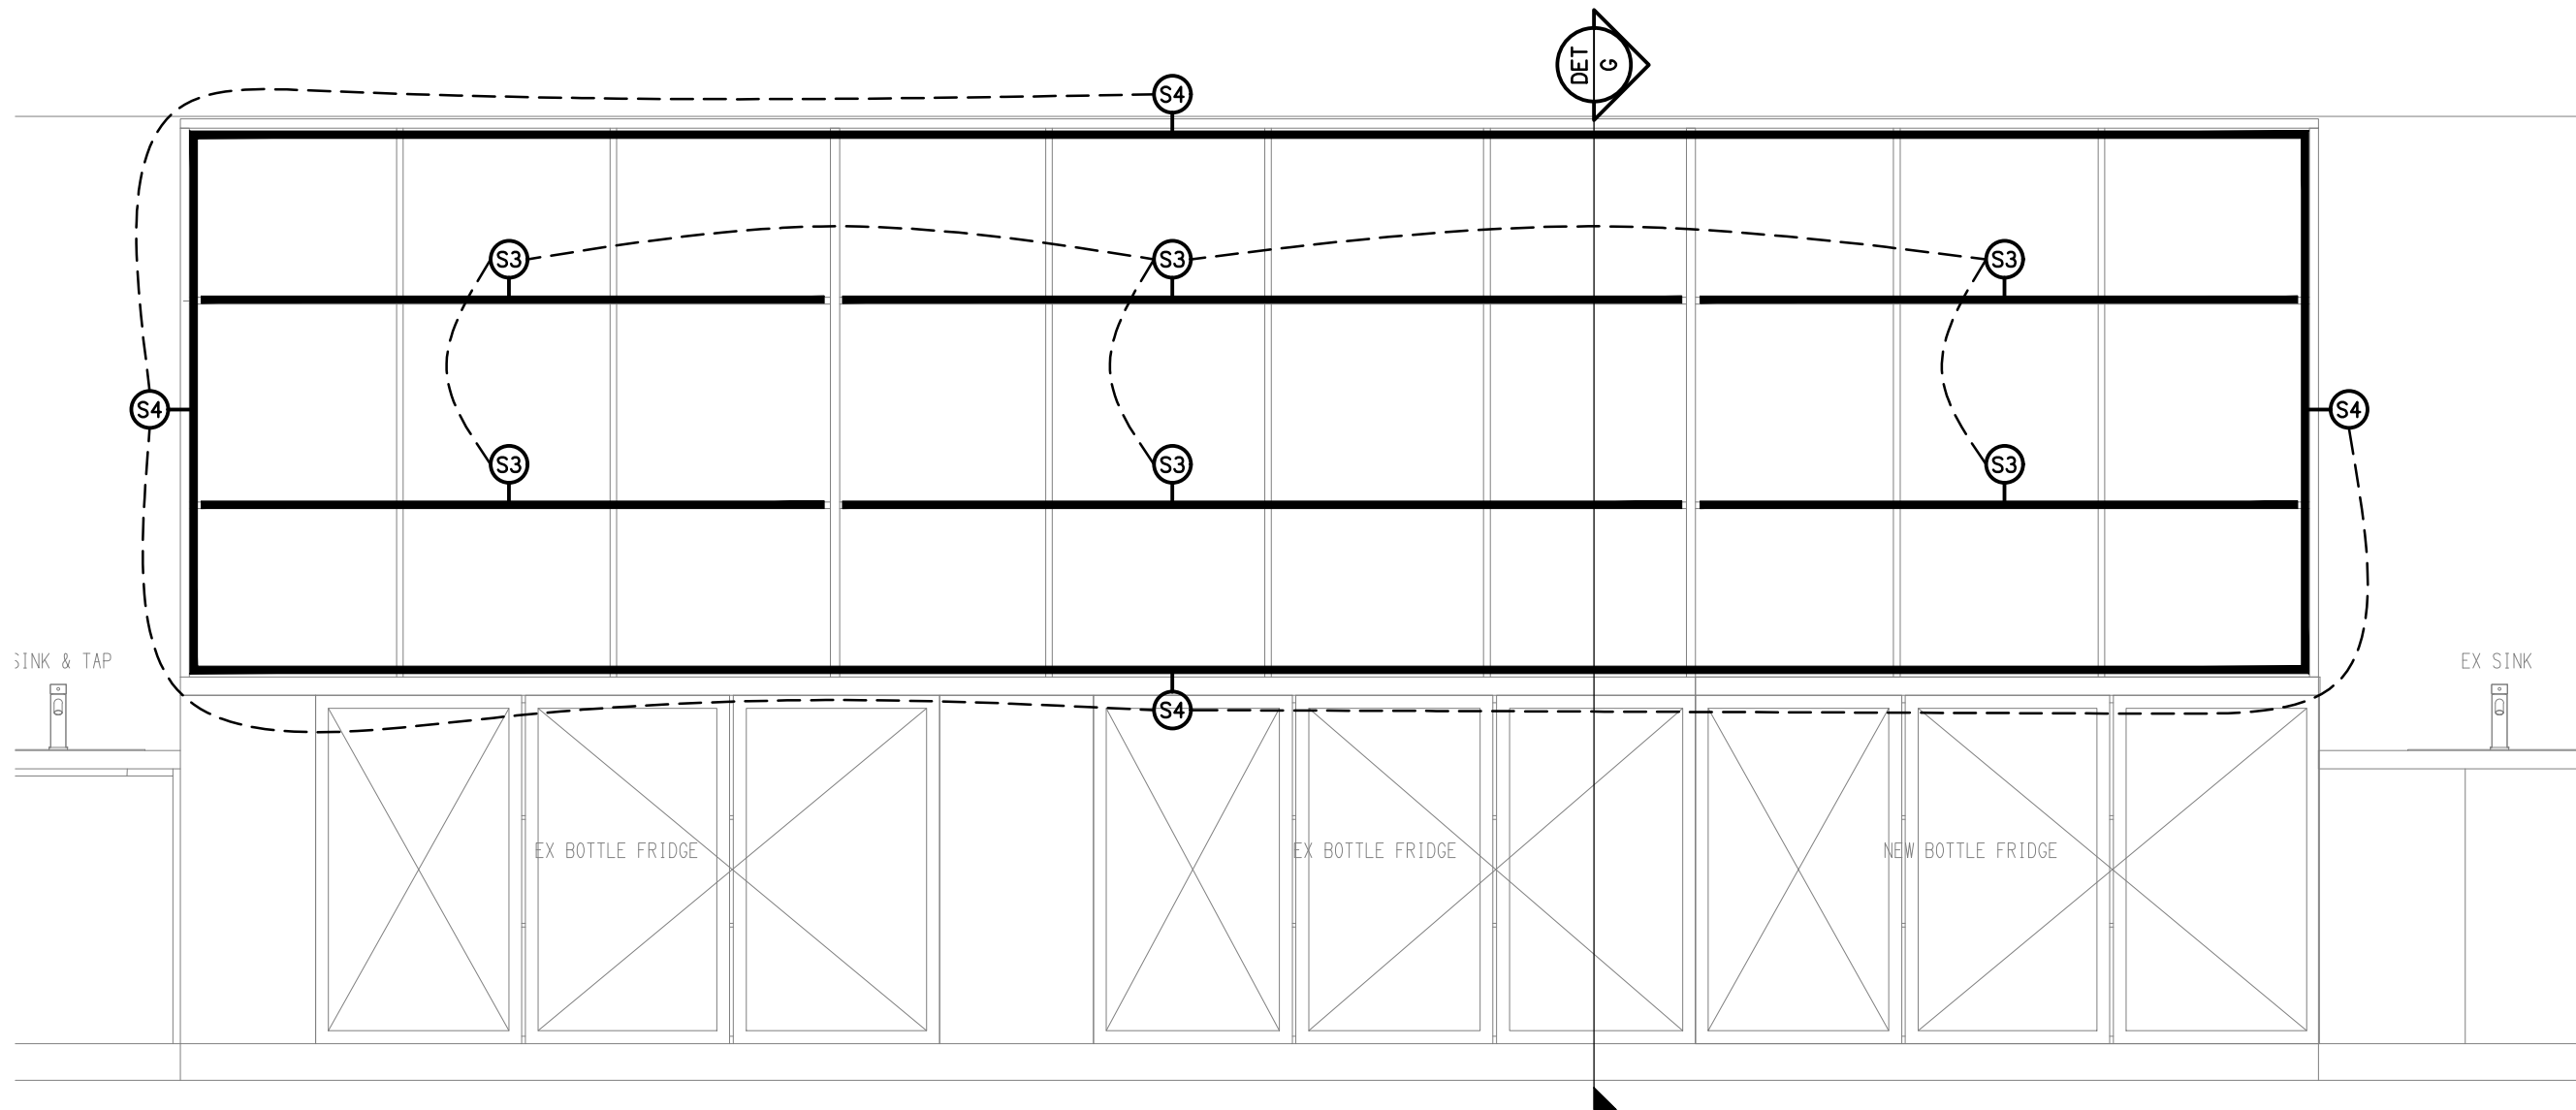


DETAIL F
SPORTS BAR REAR WALL ELEVATION
SCALE 1: 20

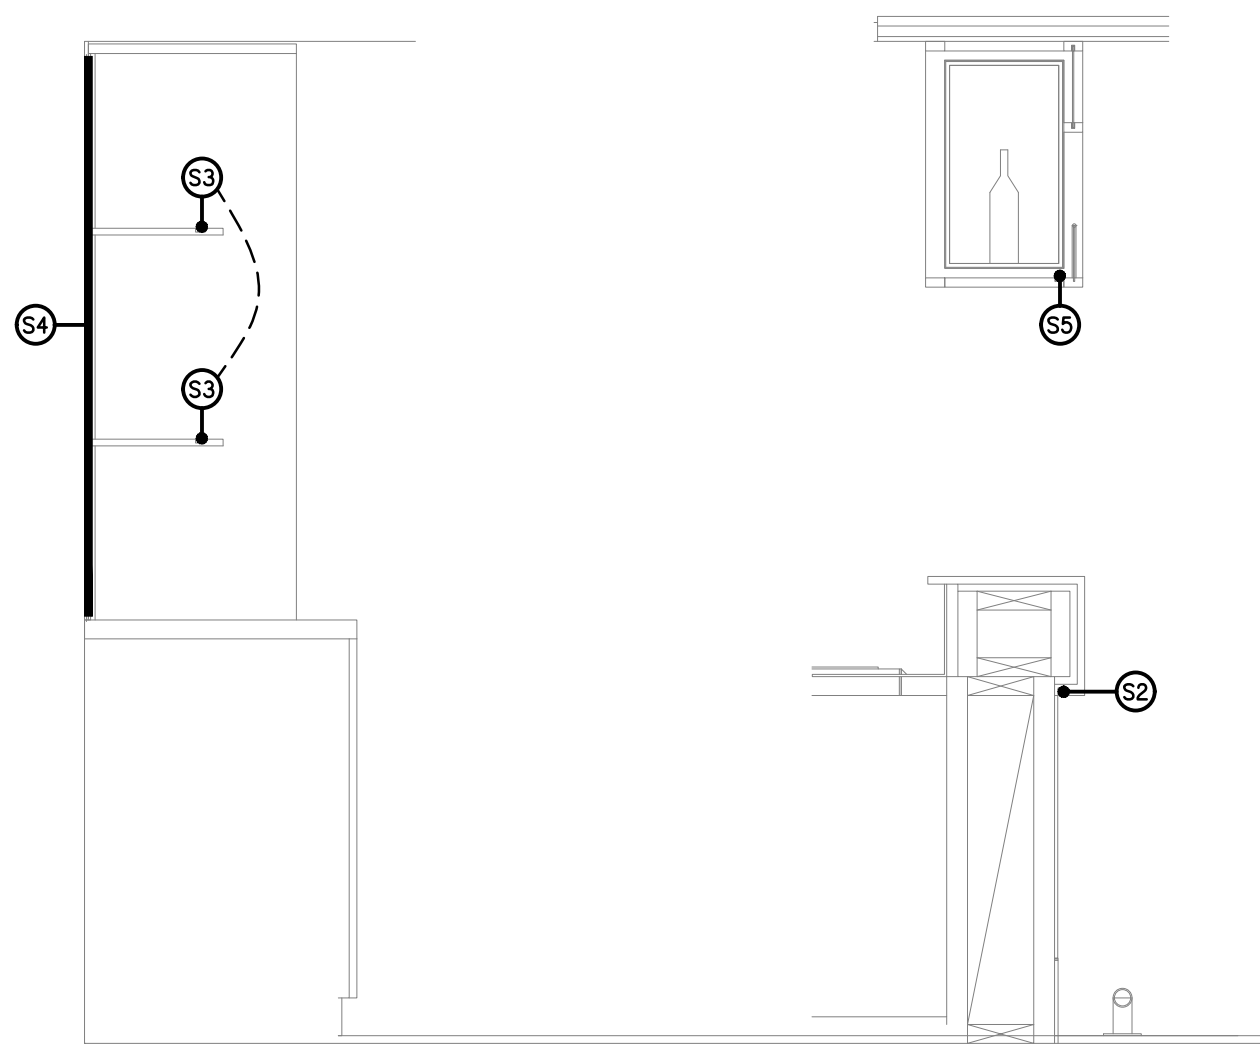


DETAIL G
SPORTS BAR LED STRIP SECTION
SCALE 1: 20

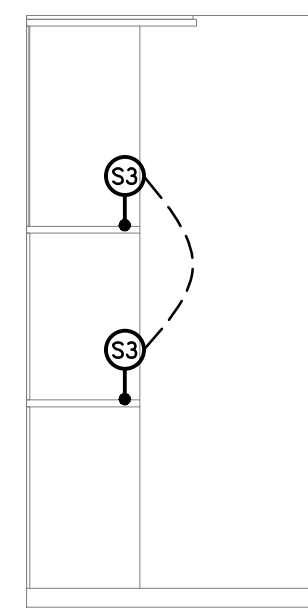

DETAIL J
BISTRO REAR WALL SECTION
SCALE 1: 20

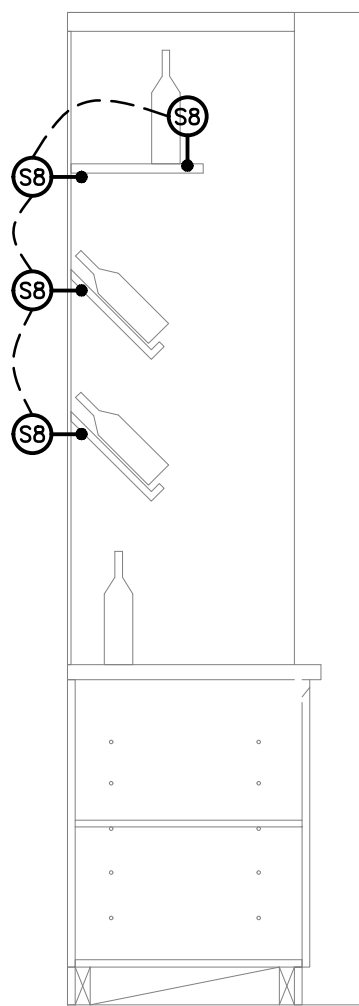

DETAIL K
BISTRO DISPLAY SHELVES SECTION
SCALE 1: 20

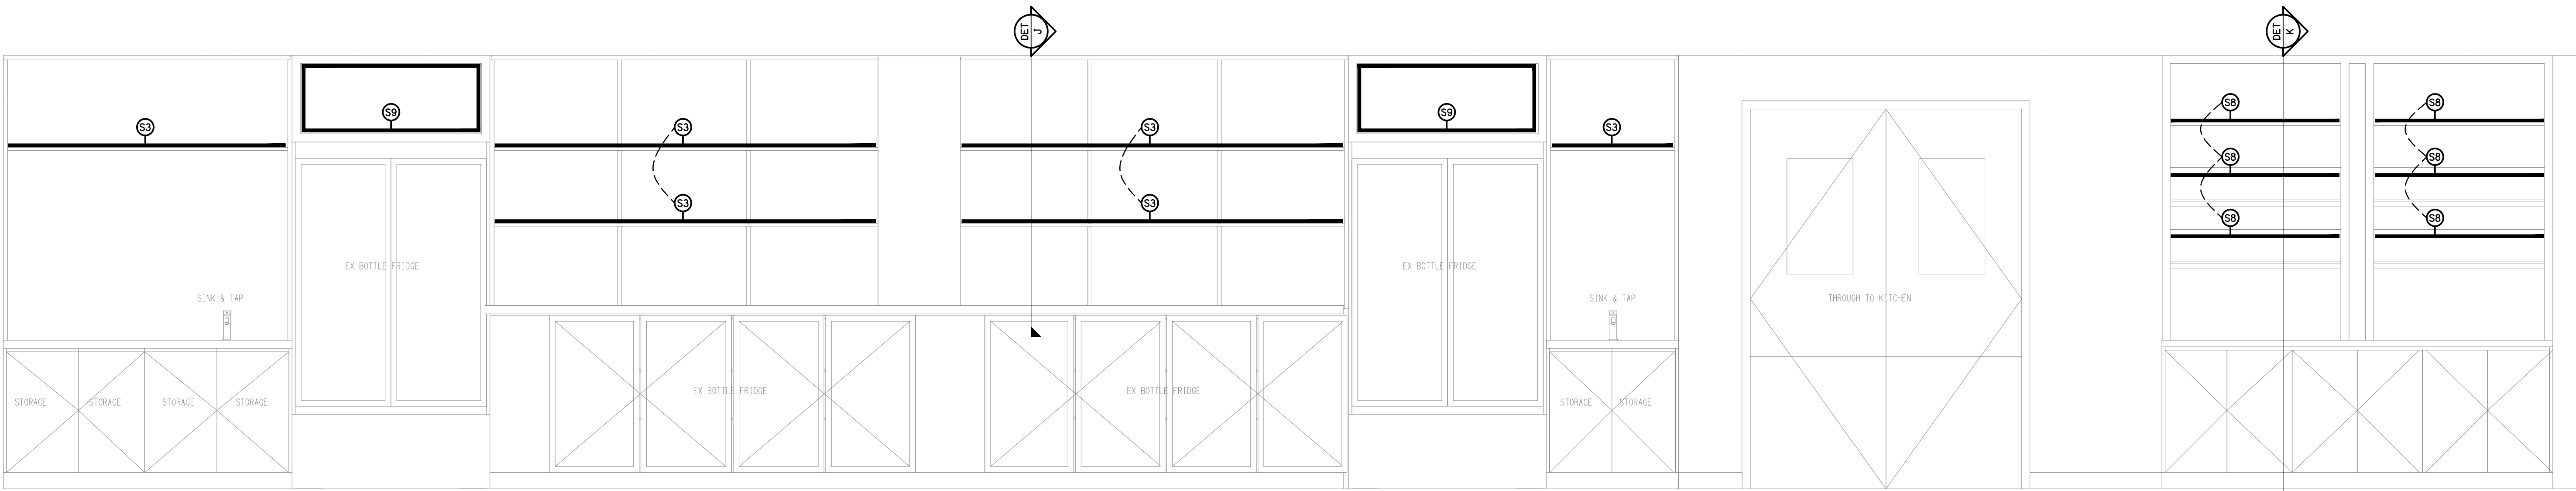

DETAIL H
BISTRO BACK BAR ELEVATION
SCALE 1: 20