


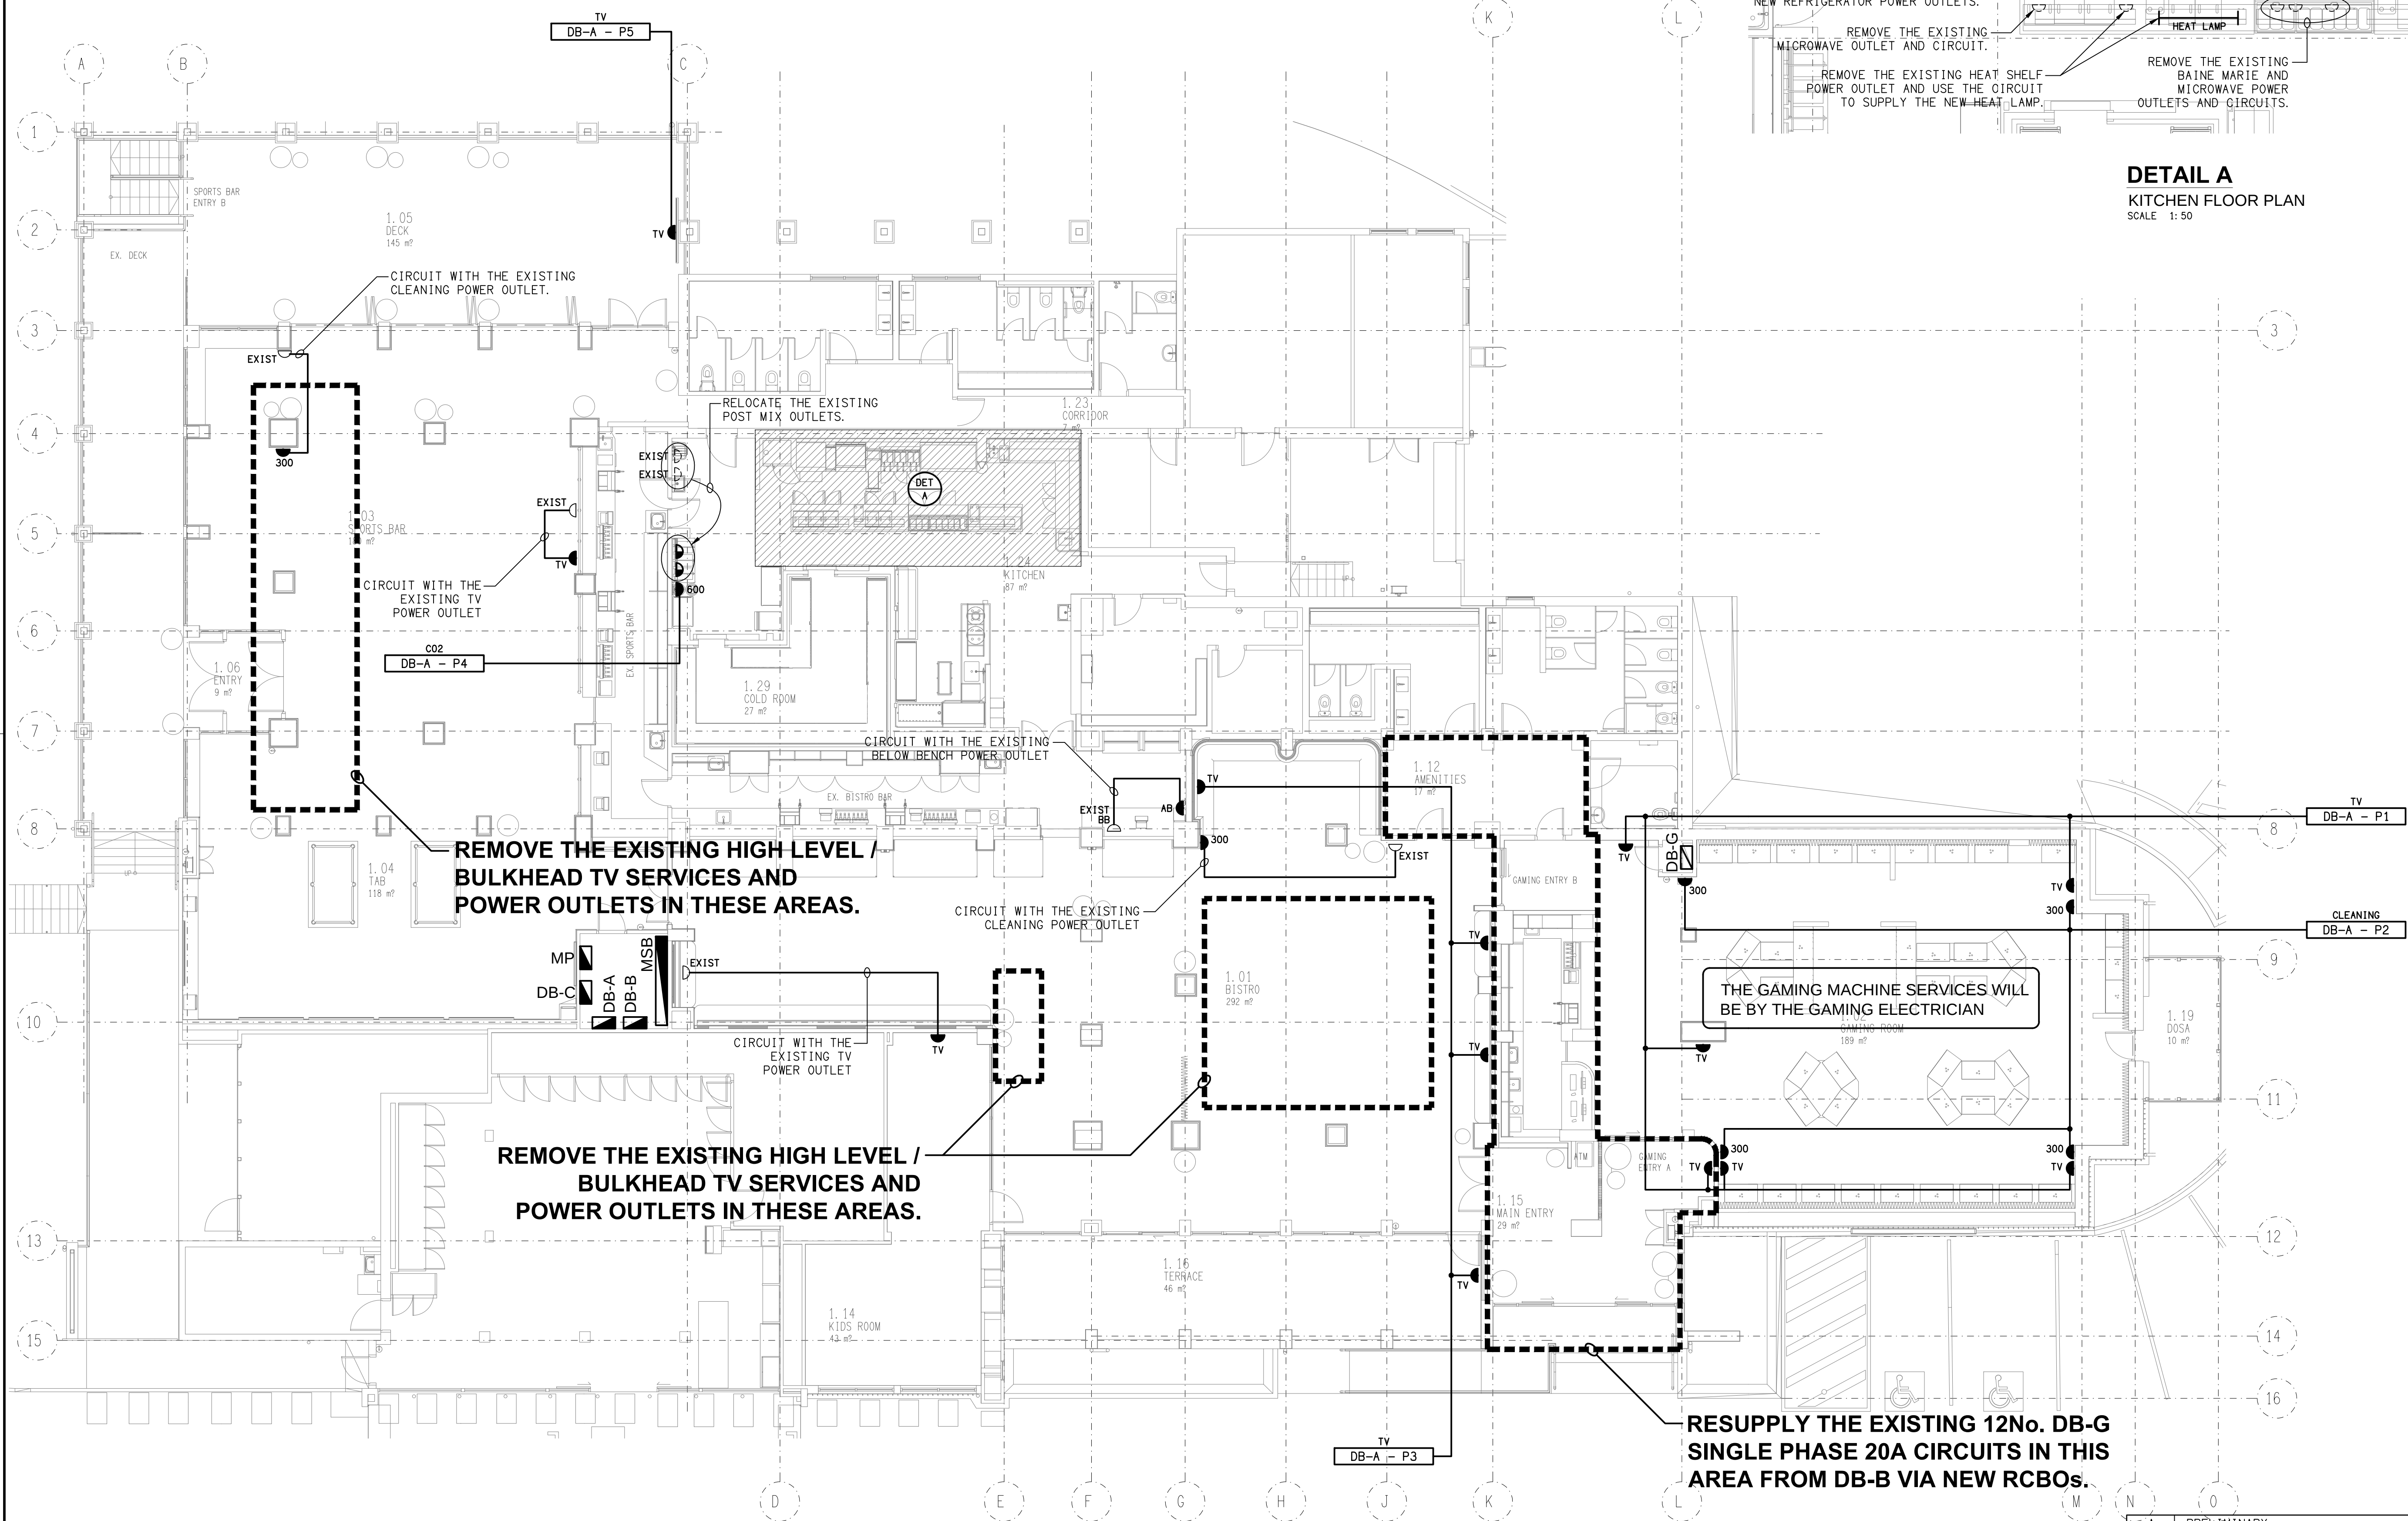

DETAIL A
KITCHEN FLOOR PLAN
SCALE 1:50