




ROOF PLAN
PLANT LAYOUT
SCALE 1: 200

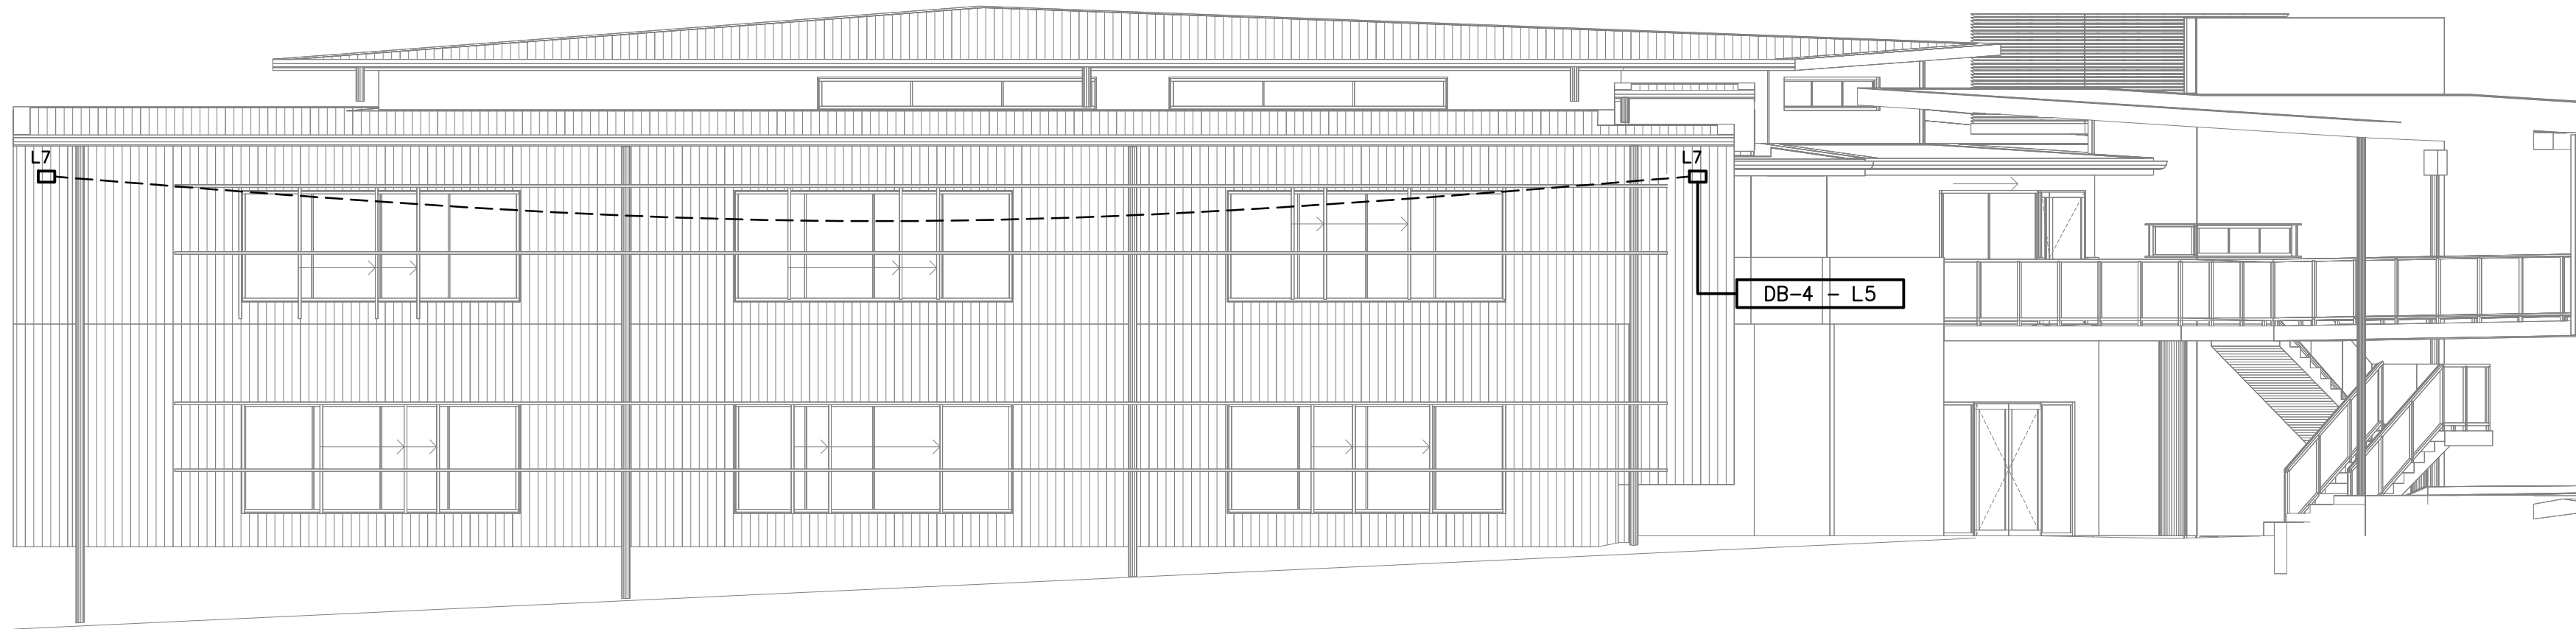


NORTH ELEVATION
EXTERNAL BUILDING
SCALE 1: 100

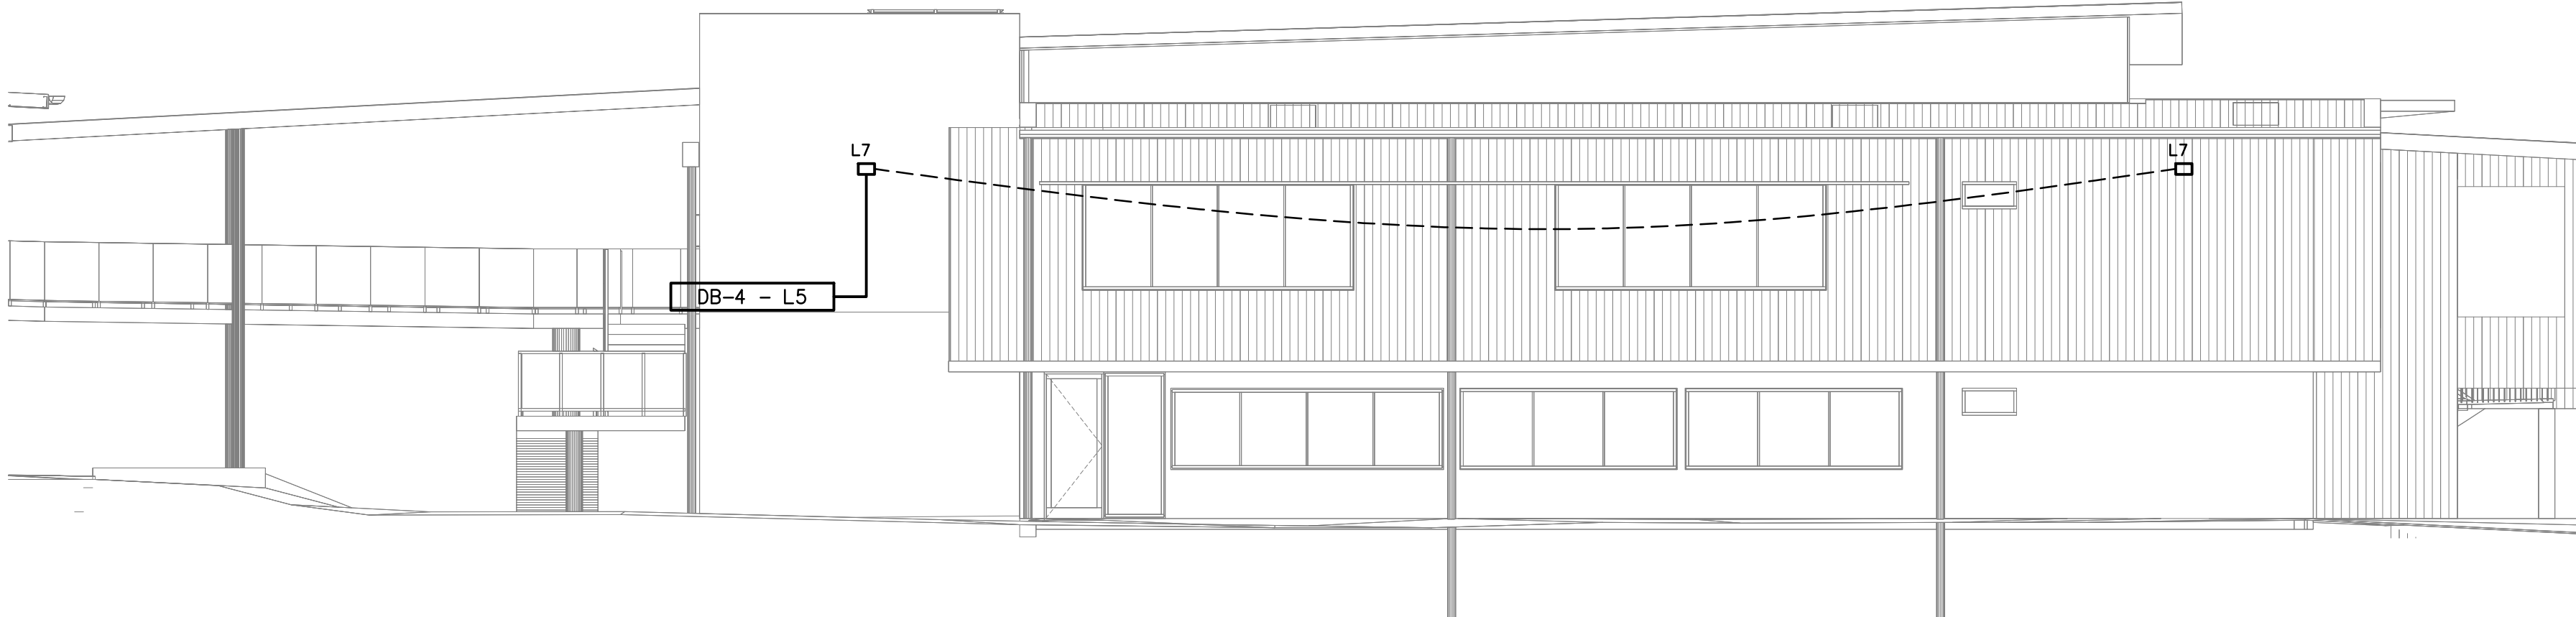

SOUTH ELEVATION
EXTERNAL BUILDING
SCALE 1: 100

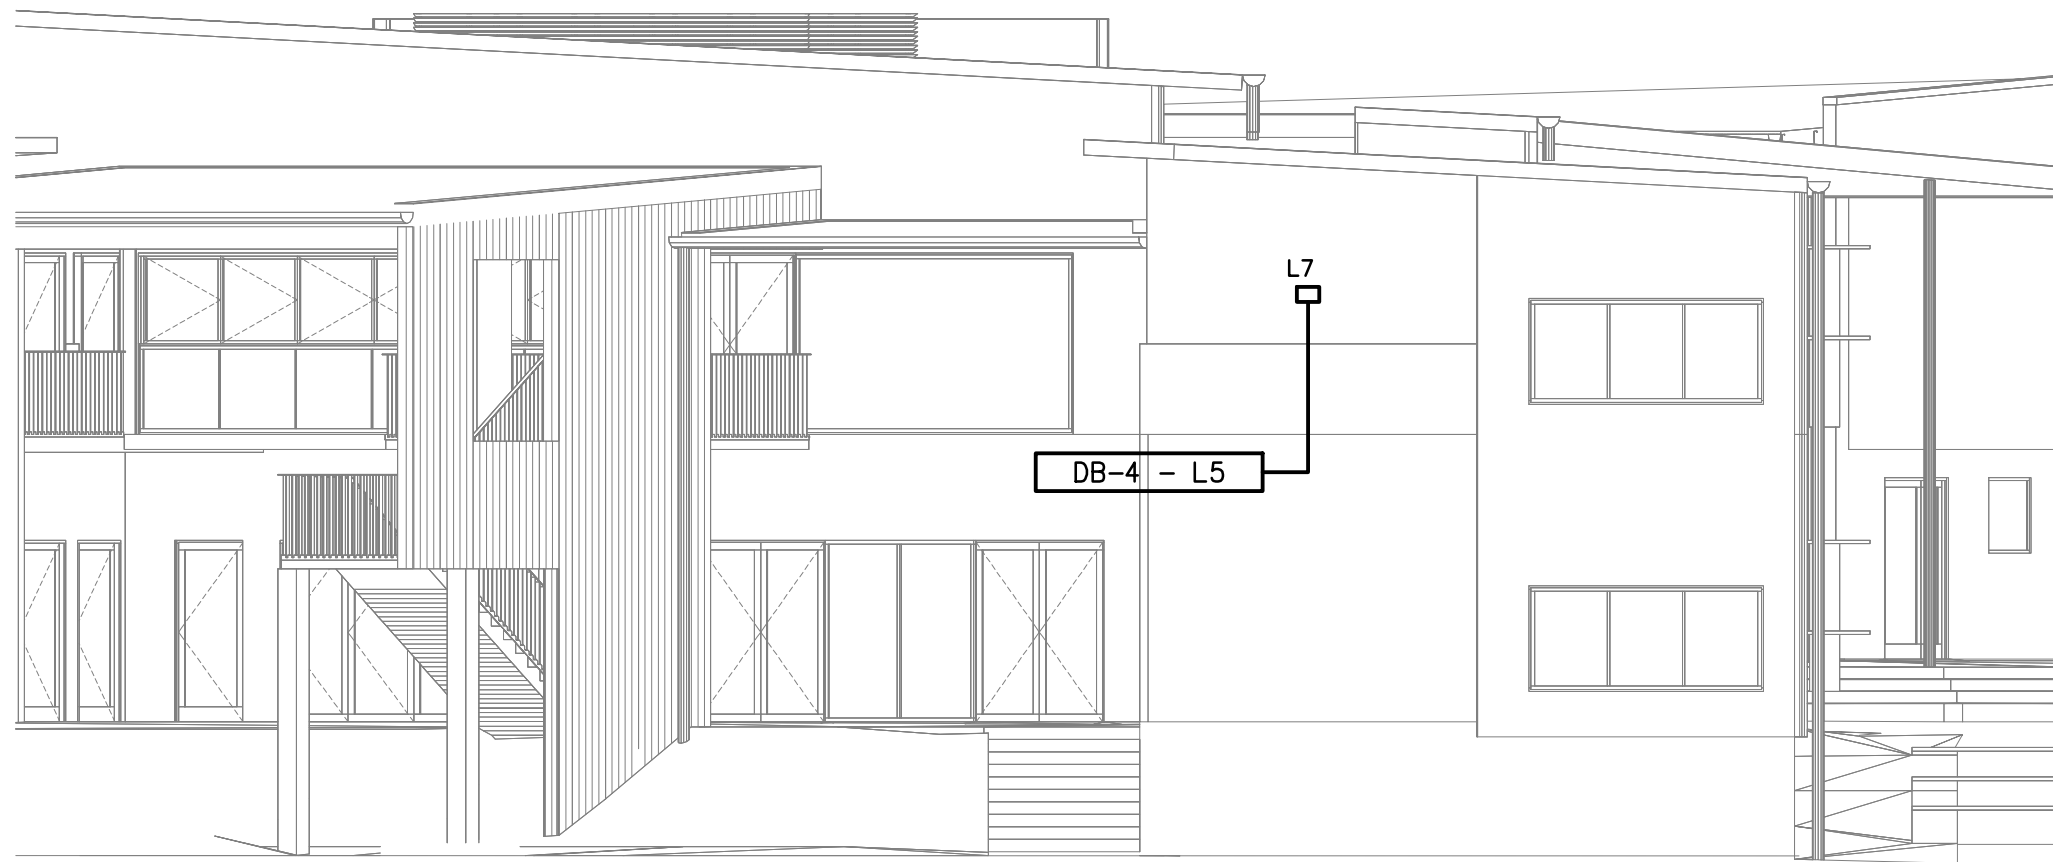

EAST ELEVATION
EXTERNAL BUILDING
SCALE 1: 100

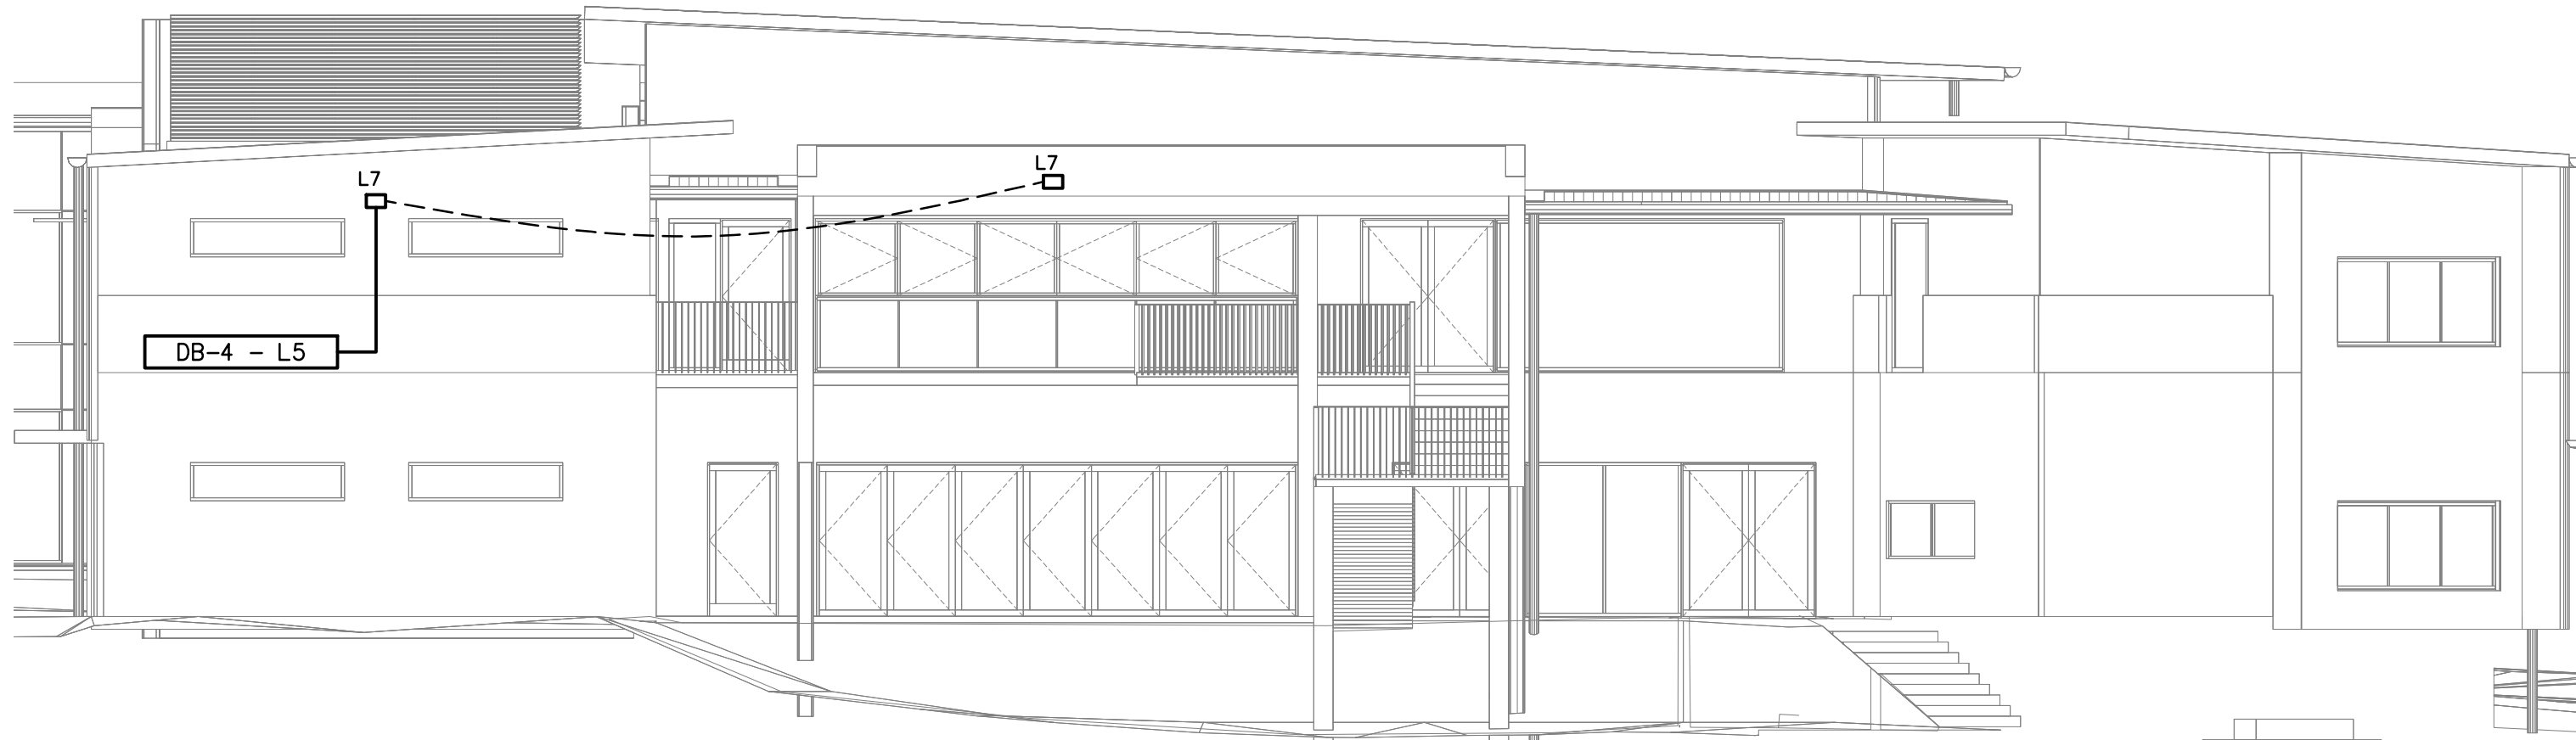

SOUTH-EAST ELEVATION
EXTERNAL BUILDING
SCALE 1: 100

ELECTRICAL DESIGN GROUP BRISBANE
PTY LTD
ACN 092 710 793
TRADING AS:
ELECTRICAL DESIGN GROUP

THE COPYRIGHT OF THIS DRAWING
REMAINS THE PROPERTY OF THE
ELECTRICAL DESIGN GROUP.
USE FIGURED DIMENSIONS
IN PREFERENCE TO SCALE.
ALL DIMENSIONS TO BE
VERIFIED ONSITE.

ELECTRICAL DESIGN GROUP
ELECTRICAL BUILDING SERVICES CONSULTANTS
BRISBANE GOLD COAST

P.O.Box 15, Sherwood Q.4075
Phone: (07) 3278 4375
Email: brisbane@edg.net.au
Web: www.edg.net.au

PROJECT:
KINGS CHRISTIAN COLLEGE
CHAMBERS FLAT, CHA04

38-112 ANZAC AVENUE, CHAMBERS FLAT.

C	CONSTRUCTION	21/03/2022
REV.	DESCRIPTION:	DATE:

DRAWING:
ELECTRICAL SERVICES
ROOF PLAN & ELEVATIONS

SCALE:
1:200 & 1:100 AT A1

PROJECT NO:
C2439a

DRAWING NO:
E08

REVISION:
C