
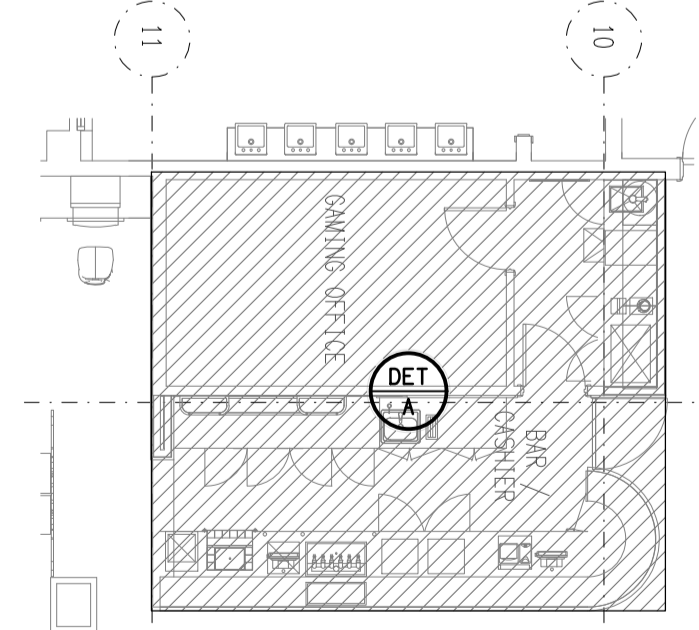


DETAIL A
BAR / CASHIER FLOOR PLAN
SCALE 1:50

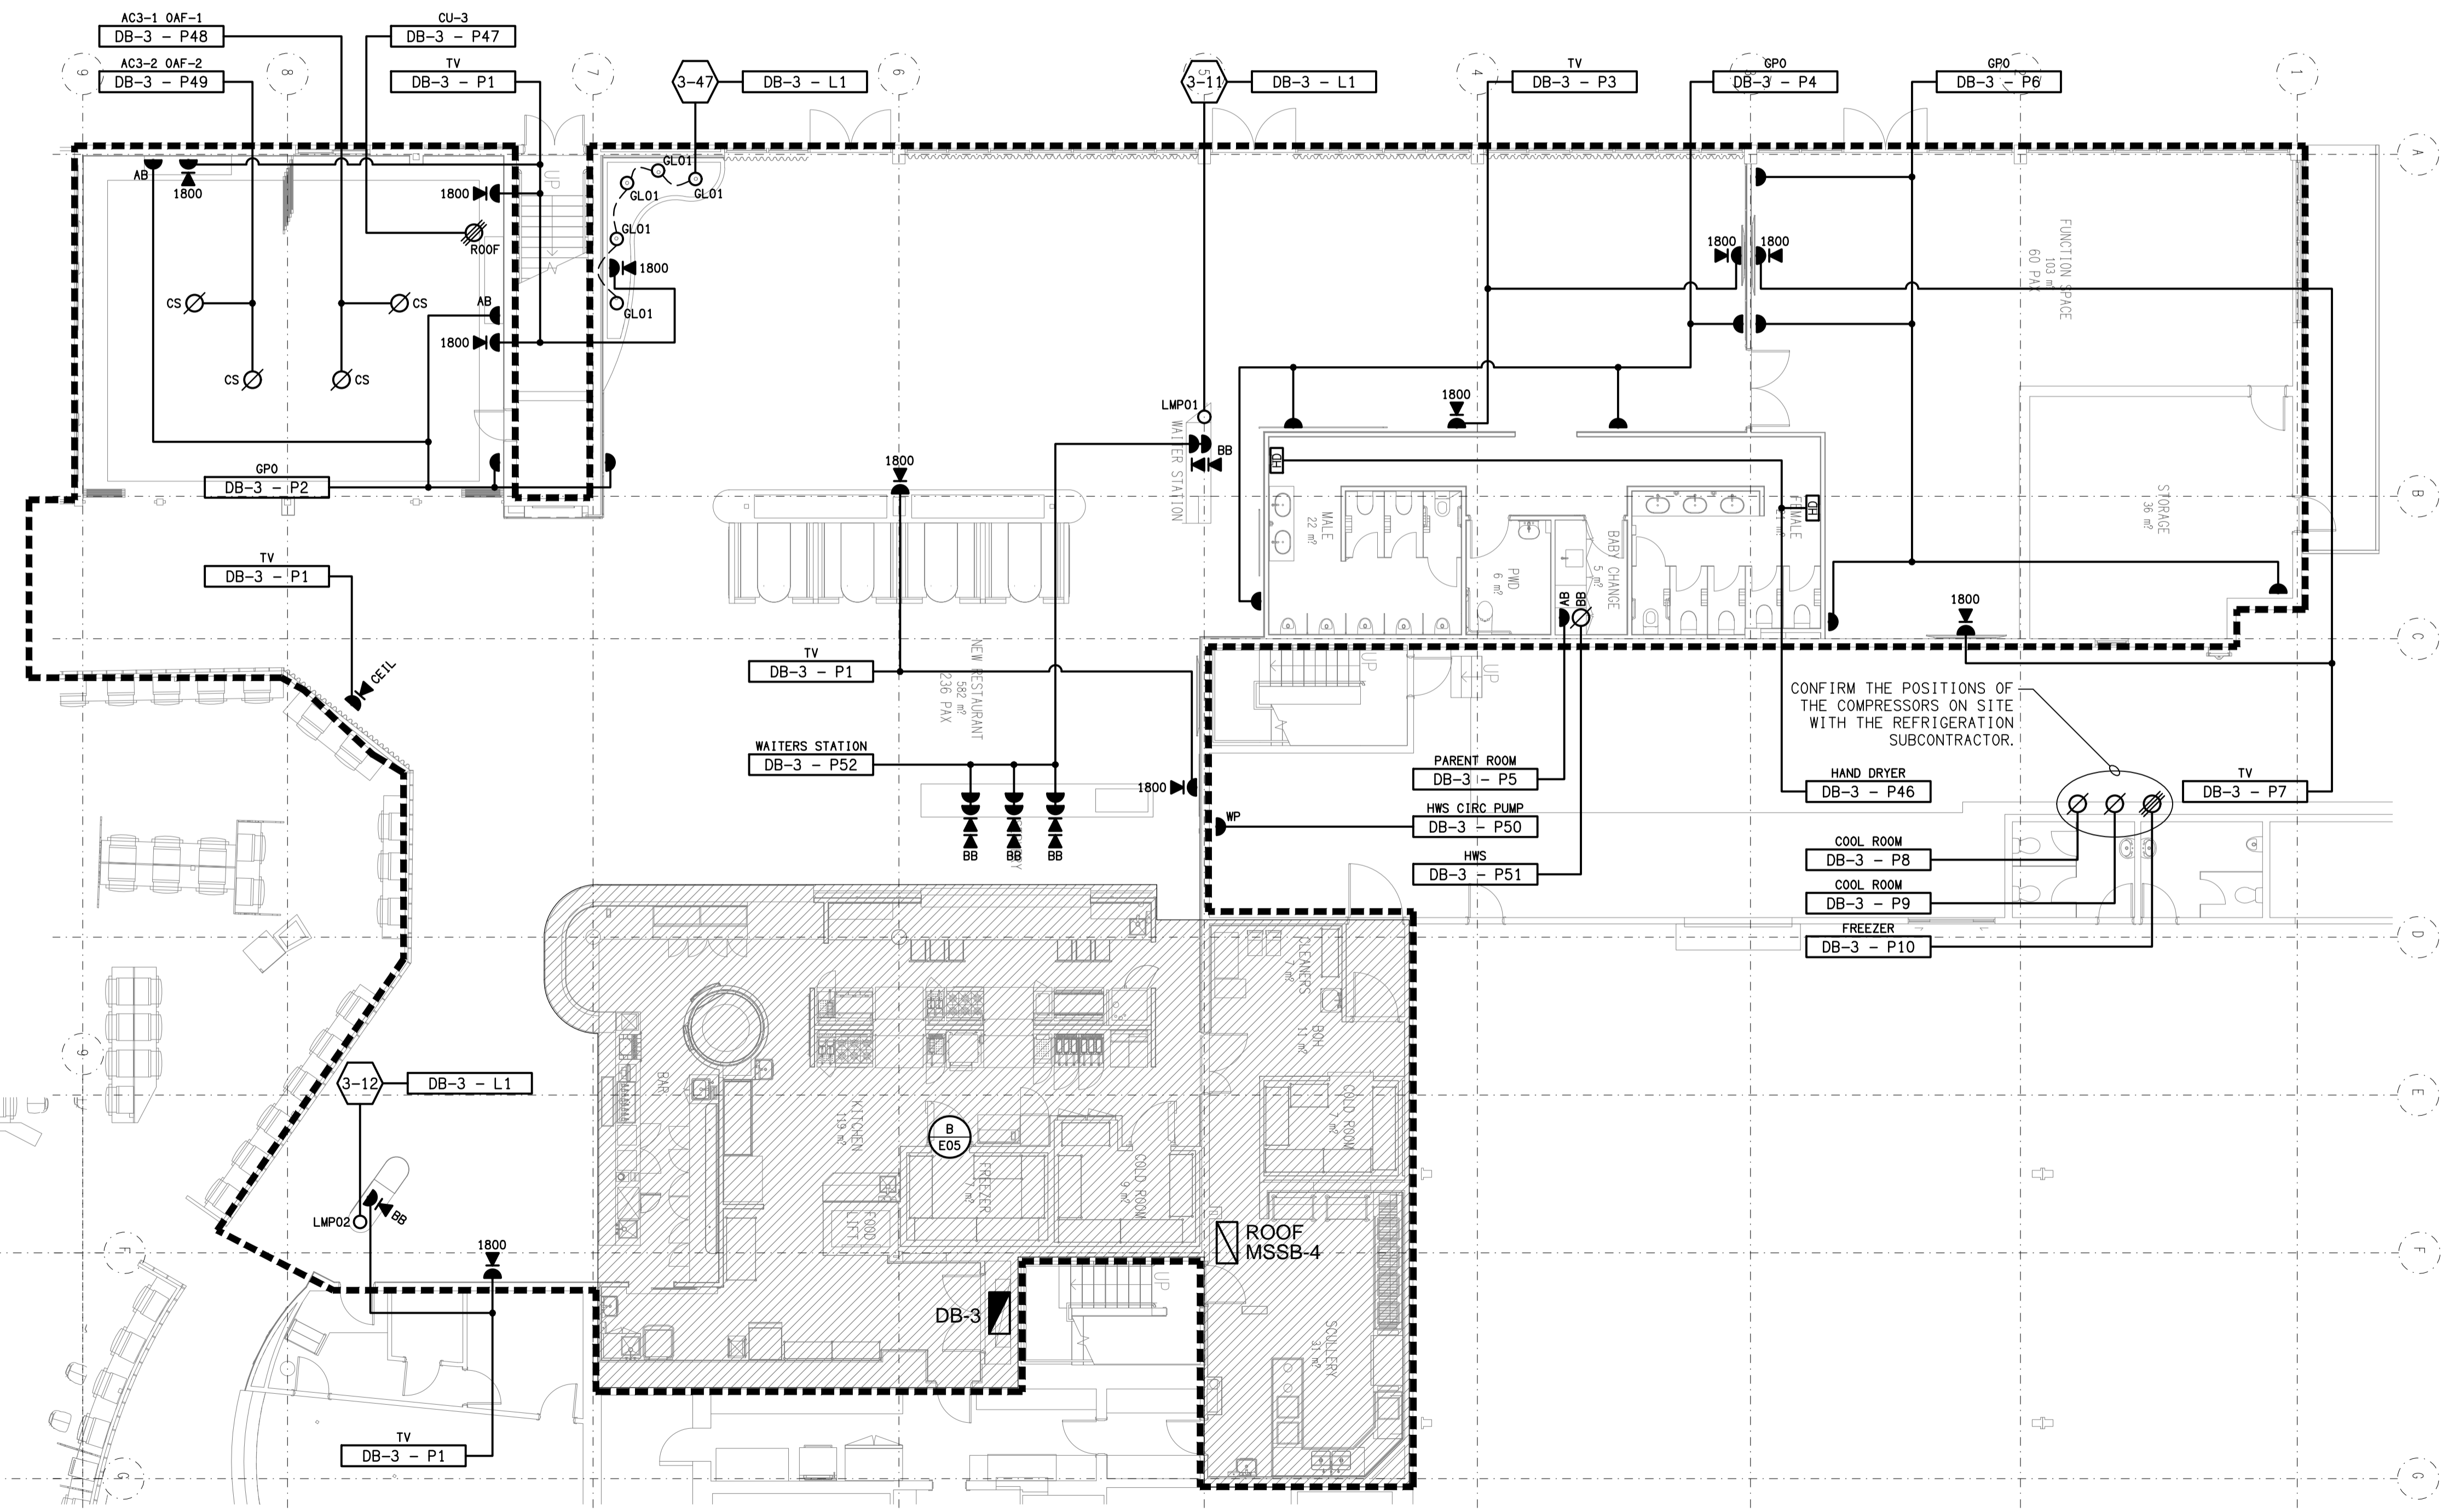

ELECTRICAL DESIGN GROUP BRISBANE
PTY LTD
ACN 092 710 793
TRADING AS:
ELECTRICAL DESIGN GROUP

THE COPYRIGHT OF THIS DRAWING
REMAINS THE PROPERTY OF THE
ELECTRICAL DESIGN GROUP.
USE FIGURED DIMENSIONS
IN PREFERENCE TO SCALE.
ALL DIMENSIONS TO BE
VERIFIED ONSITE.

ELECTRICAL DESIGN GROUP
ELECTRICAL BUILDING SERVICES CONSULTANTS
BRISBANE GOLD COAST
P.O. Box 15, Sherwood Q.4075
Phone: (07) 3278 4375
Email: brisbane@edg.net.au
Web: www.edg.net.au

PROJECT:
**REDLANDS SPORTING CLUB
REFURBISHMENT**
ANSON ROAD, WELLINGTON POINT, QUEENSLAND

G	CONSTRUCTION	22/08/2024
REV:	DESCRIPTION:	DATE:
DRAWING: ELECTRICAL SERVICES FLOOR PLAN		
SCALE: 1:100 & 1:50	PROJECT NO: C3204a	DRAWING NO: E04
AT A1	REVISION: G	