



THE ARCHITECTURAL BACKGROUND HAS BEEN UPDATED AT THIS REVISION (D) WITH NO MAJOR IMPACT ON THE ELECTRICAL LAYOUT SHOWN ON THIS DRAWING.

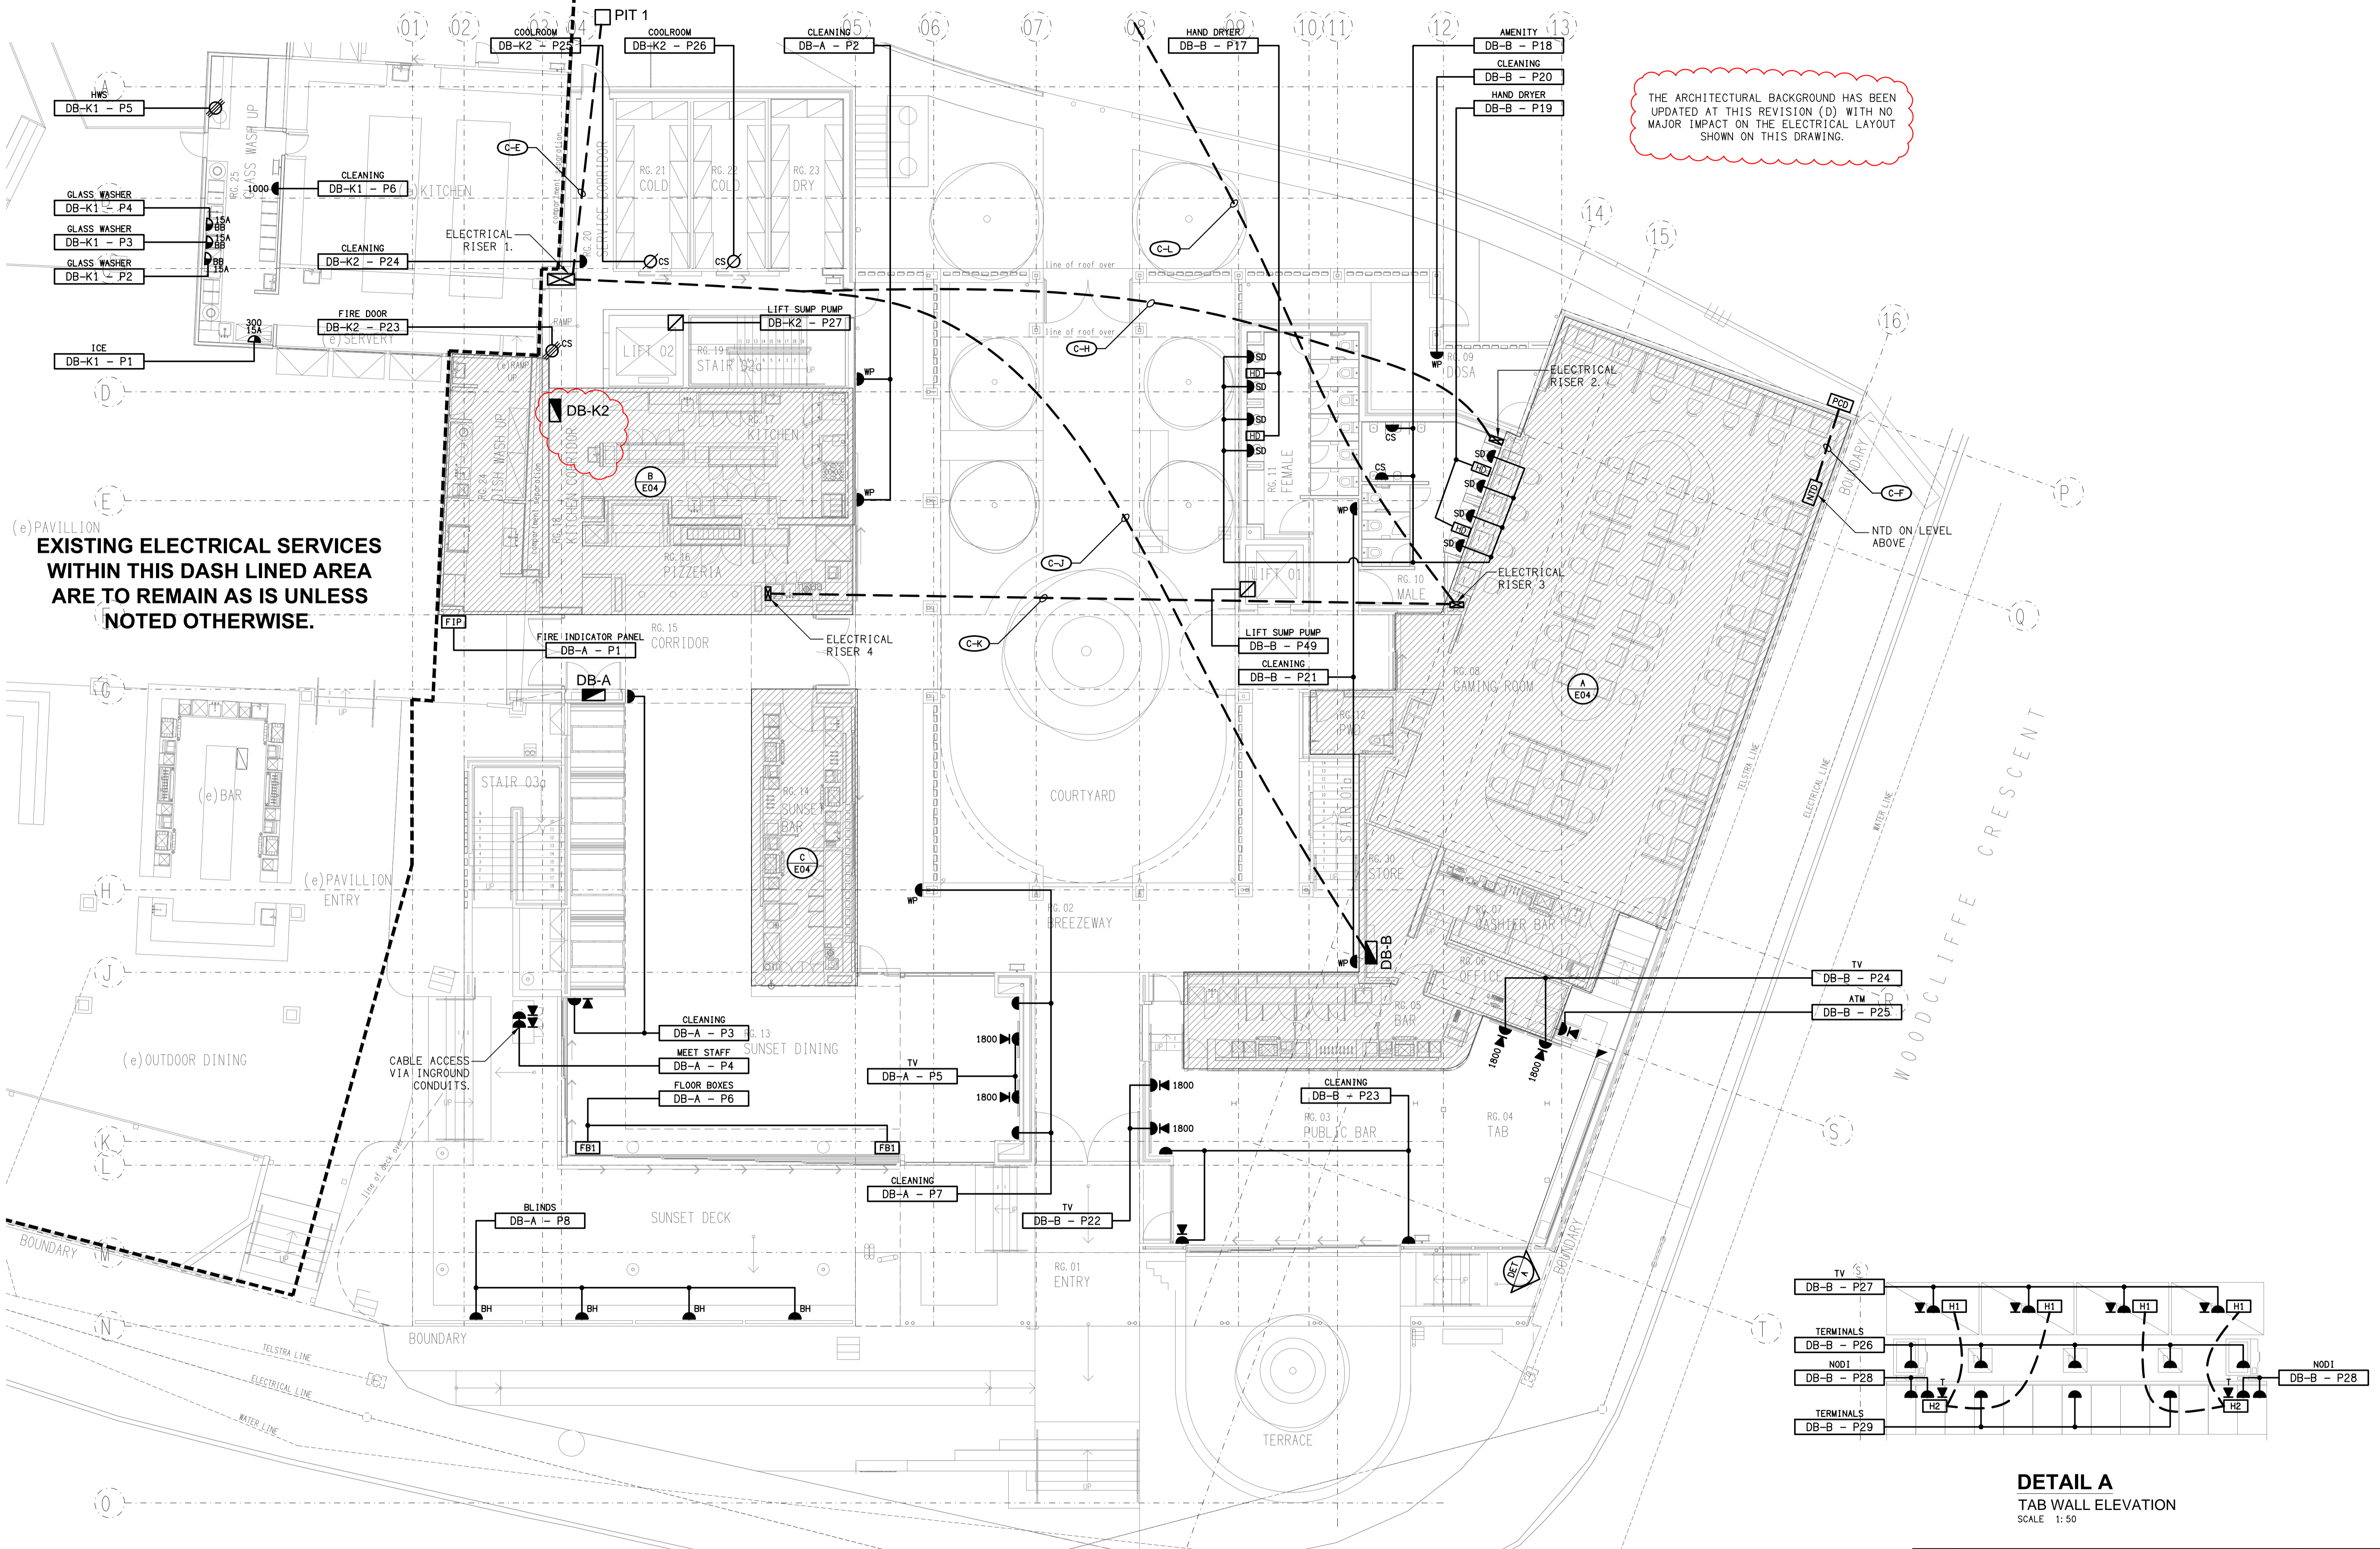

(e) PAVILLION  
**EXISTING ELECTRICAL SERVICES  
 WITHIN THIS DASH LINED AREA  
 ARE TO REMAIN AS IS UNLESS  
 NOTED OTHERWISE.**

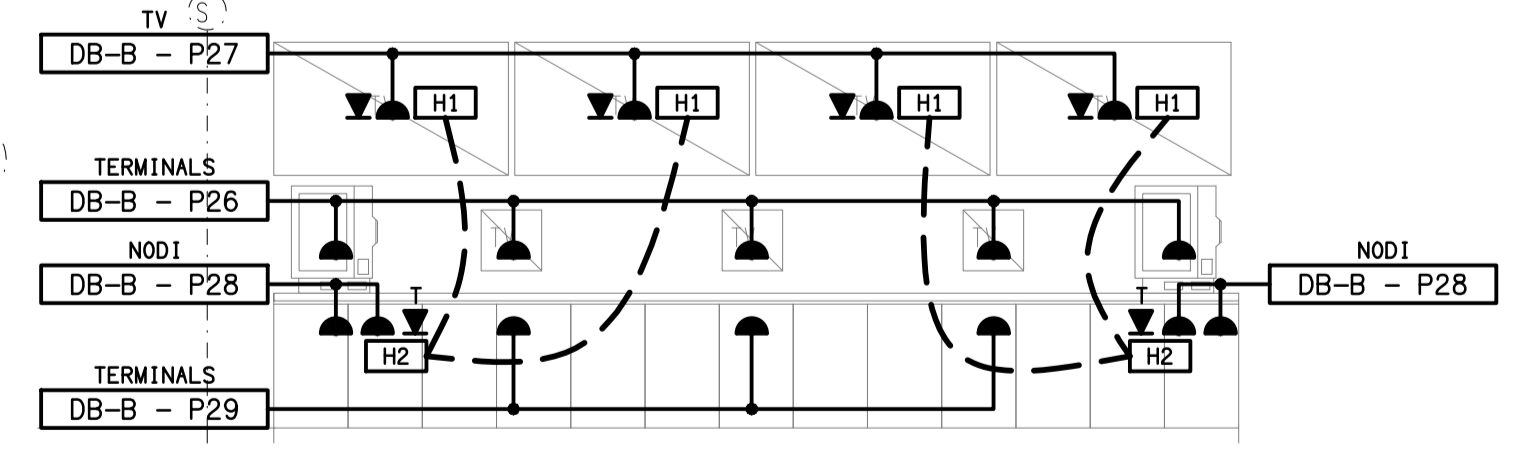

ELECTRICAL DESIGN GROUP BRISBANE  
 PTY LTD  
 ACN 092 710 793  
 TRADING AS:  
 ELECTRICAL DESIGN GROUP

THE COPYRIGHT OF THIS DRAWING  
 REMAINS THE PROPERTY OF THE  
 ELECTRICAL DESIGN GROUP.  
 USE FIGURED DIMENSIONS  
 IN PREFERENCE TO SCALE.  
 ALL DIMENSIONS TO BE  
 VERIFIED ONSITE.

**ELECTRICAL DESIGN GROUP**  
 ELECTRICAL BUILDING SERVICES CONSULTANTS  
 BRISBANE GOLD COAST  
 P.O. Box 15, Sherwood Q.4075  
 Phone: (07) 3278 4375  
 Email: brisbane@edg.net.au  
 Web: www.edg.net.au

PROJECT:  
**THE BELVEDERE HOTEL**  
 26 OXLEY AVENUE, WOODY POINT, QUEENSLAND.

D	CONSTRUCTION	05/09/2022
REV:	DESCRIPTION:	DATE:
DRAWING: <b>ELECTRICAL SERVICES GROUND LEVEL FLOOR PLAN</b>		
SCALE: 1:100	PROJECT NO: <b>C2559a</b>	DRAWING NO: <b>E03</b>
AT A1	REVISION: <b>D</b>	