



DETAIL A
GAMING ROOM & AMENITIES FLOOR PLAN
SCALE 1:50

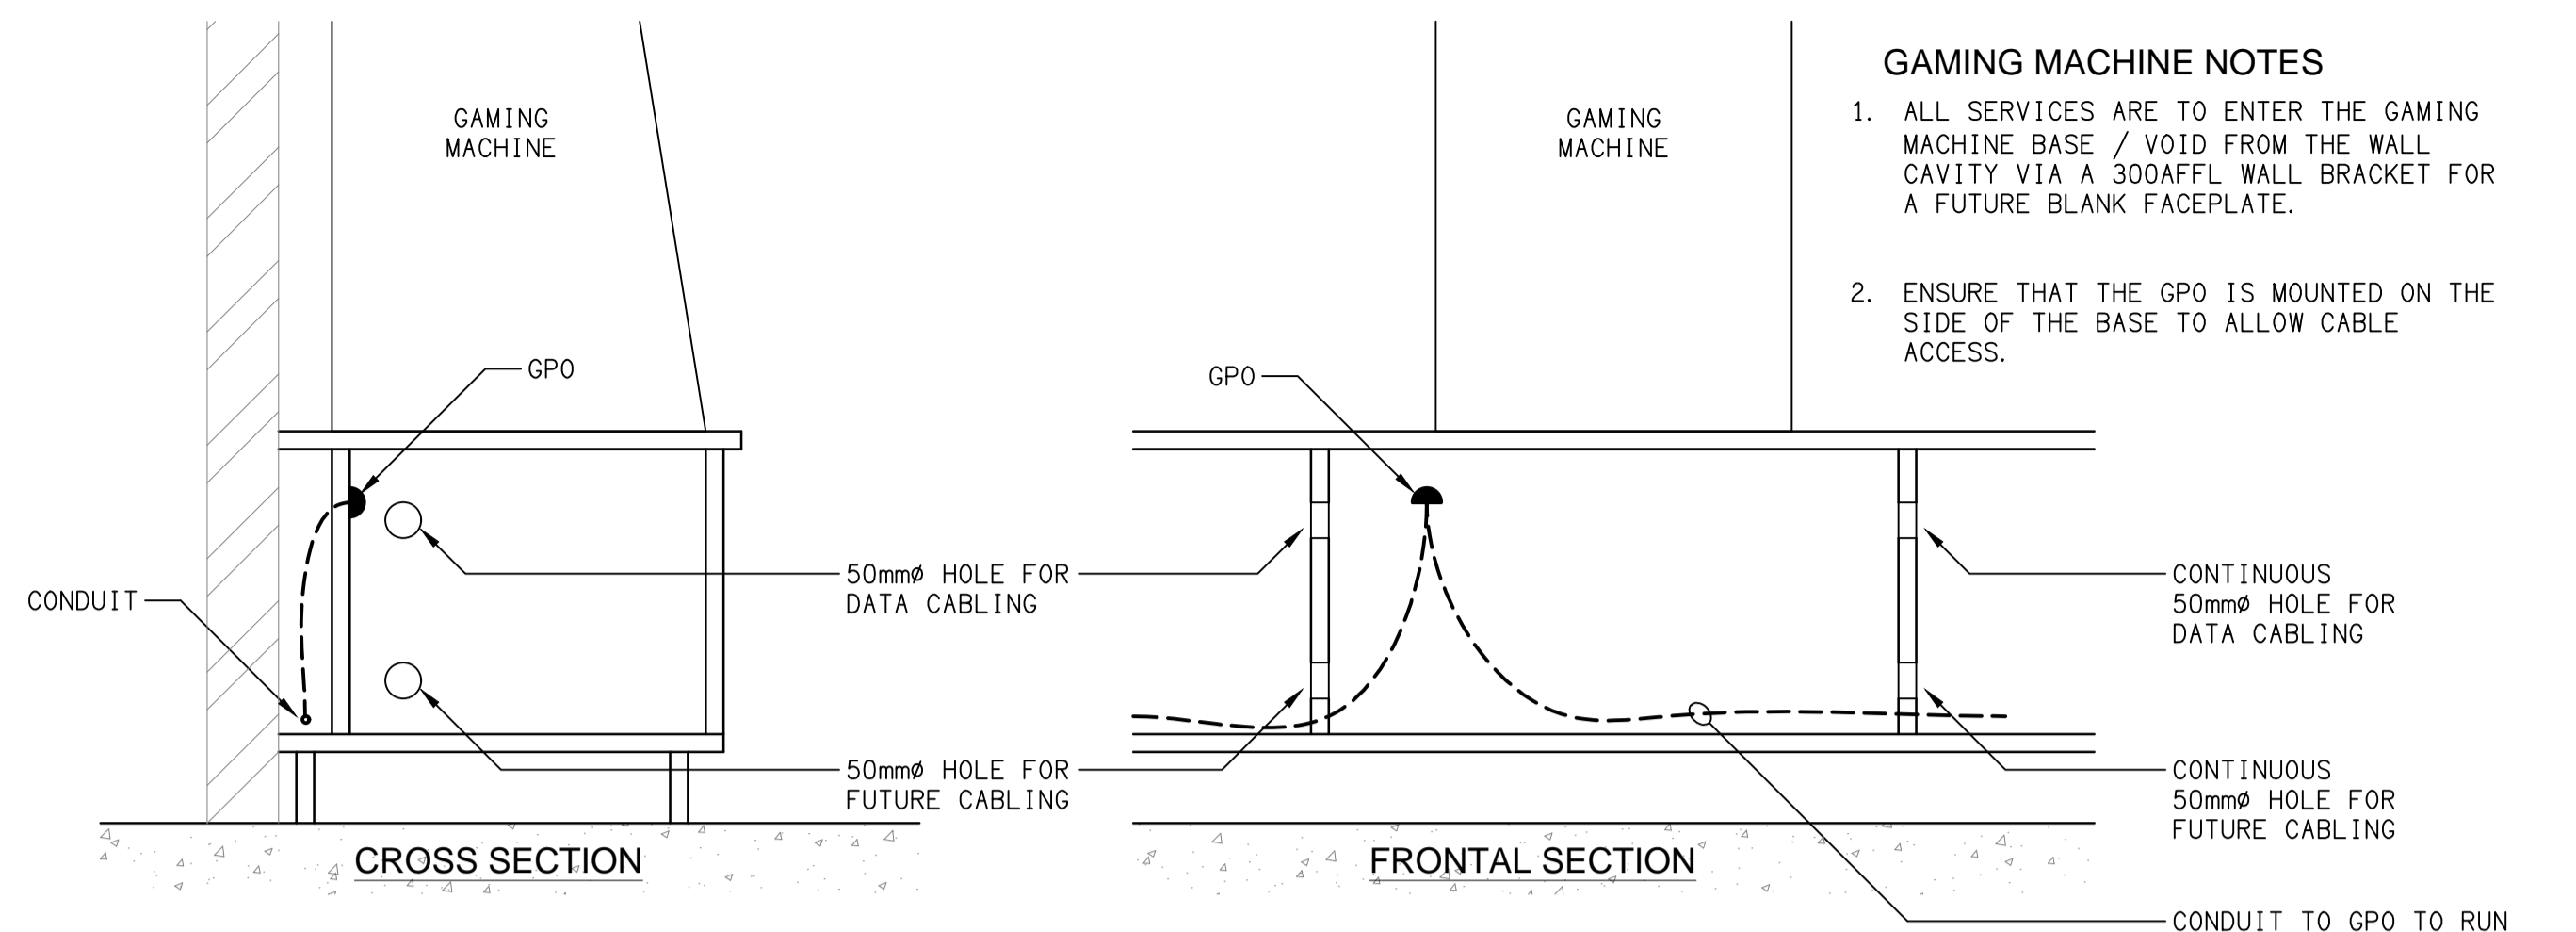


DETAIL
GAMING MACHINE BASE
NOT TO SCALE

- GAMING MACHINE NOTES**
1. ALL SERVICES ARE TO ENTER THE GAMING MACHINE BASE / VOID FROM THE WALL CAVITY VIA A 300AFFL WALL BRACKET FOR A FUTURE BLANK FACEPLATE.
 2. ENSURE THAT THE GPO IS MOUNTED ON THE SIDE OF THE BASE TO ALLOW CABLE ACCESS.

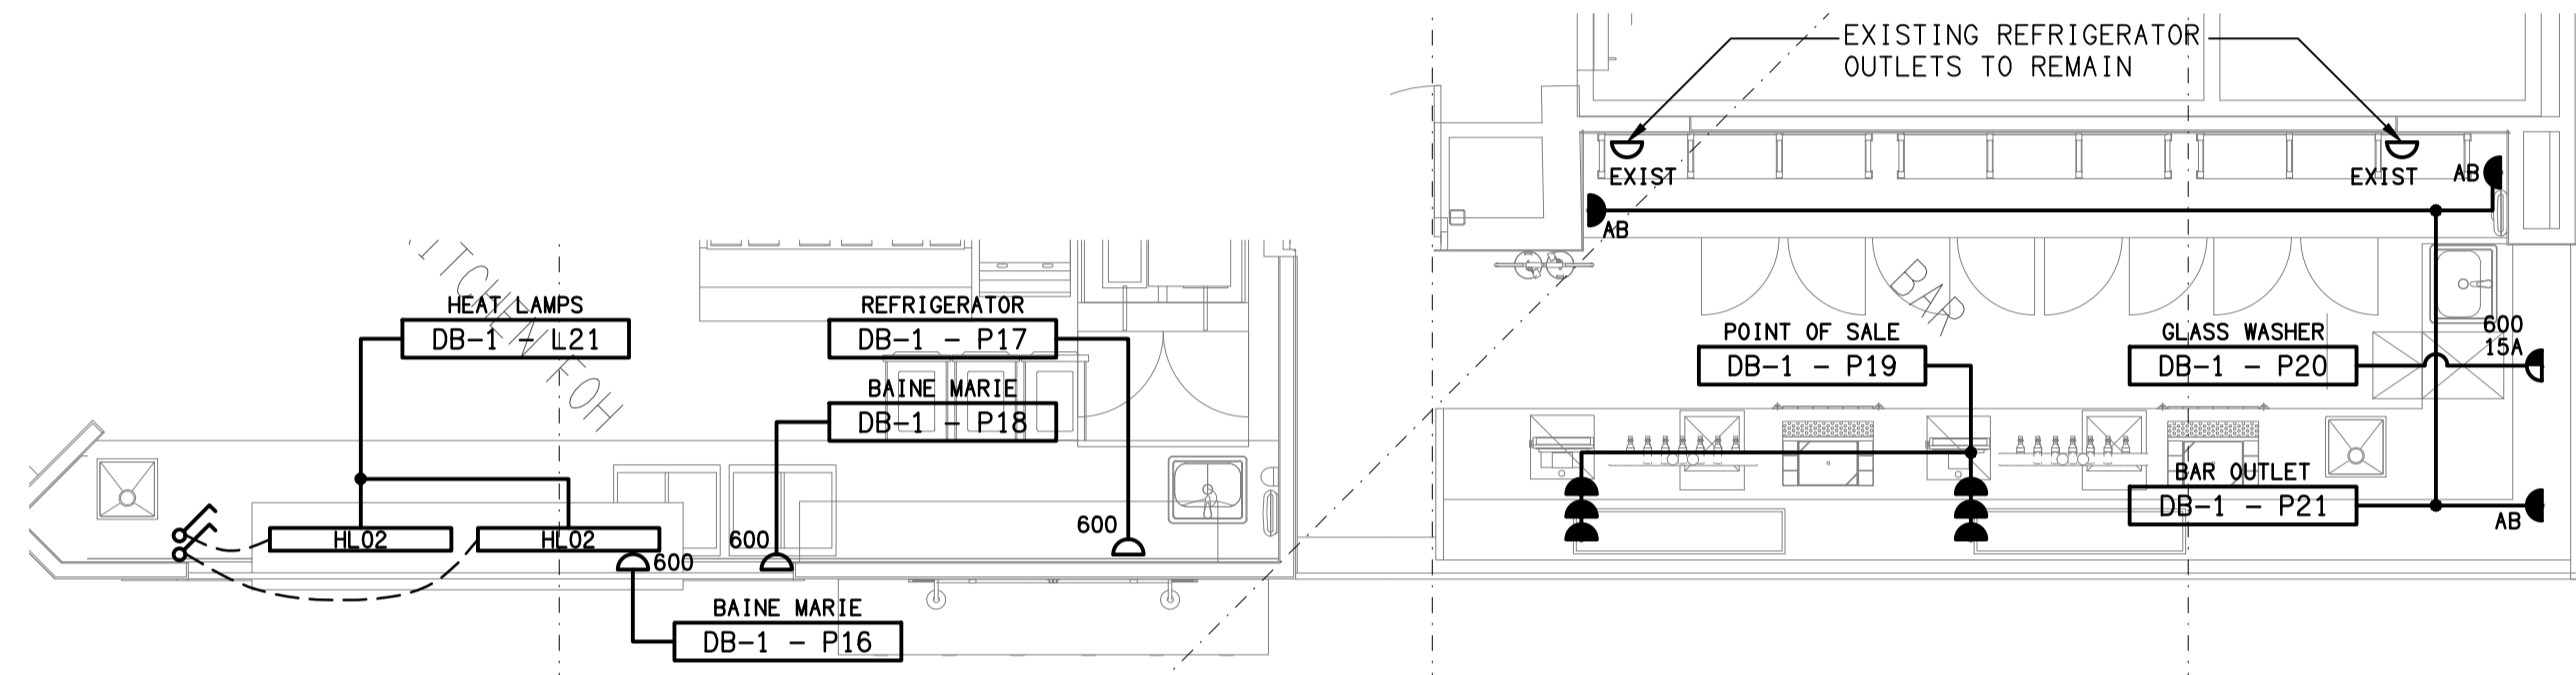

DETAIL B
DINING BAR FLOOR PLAN
SCALE 1:50

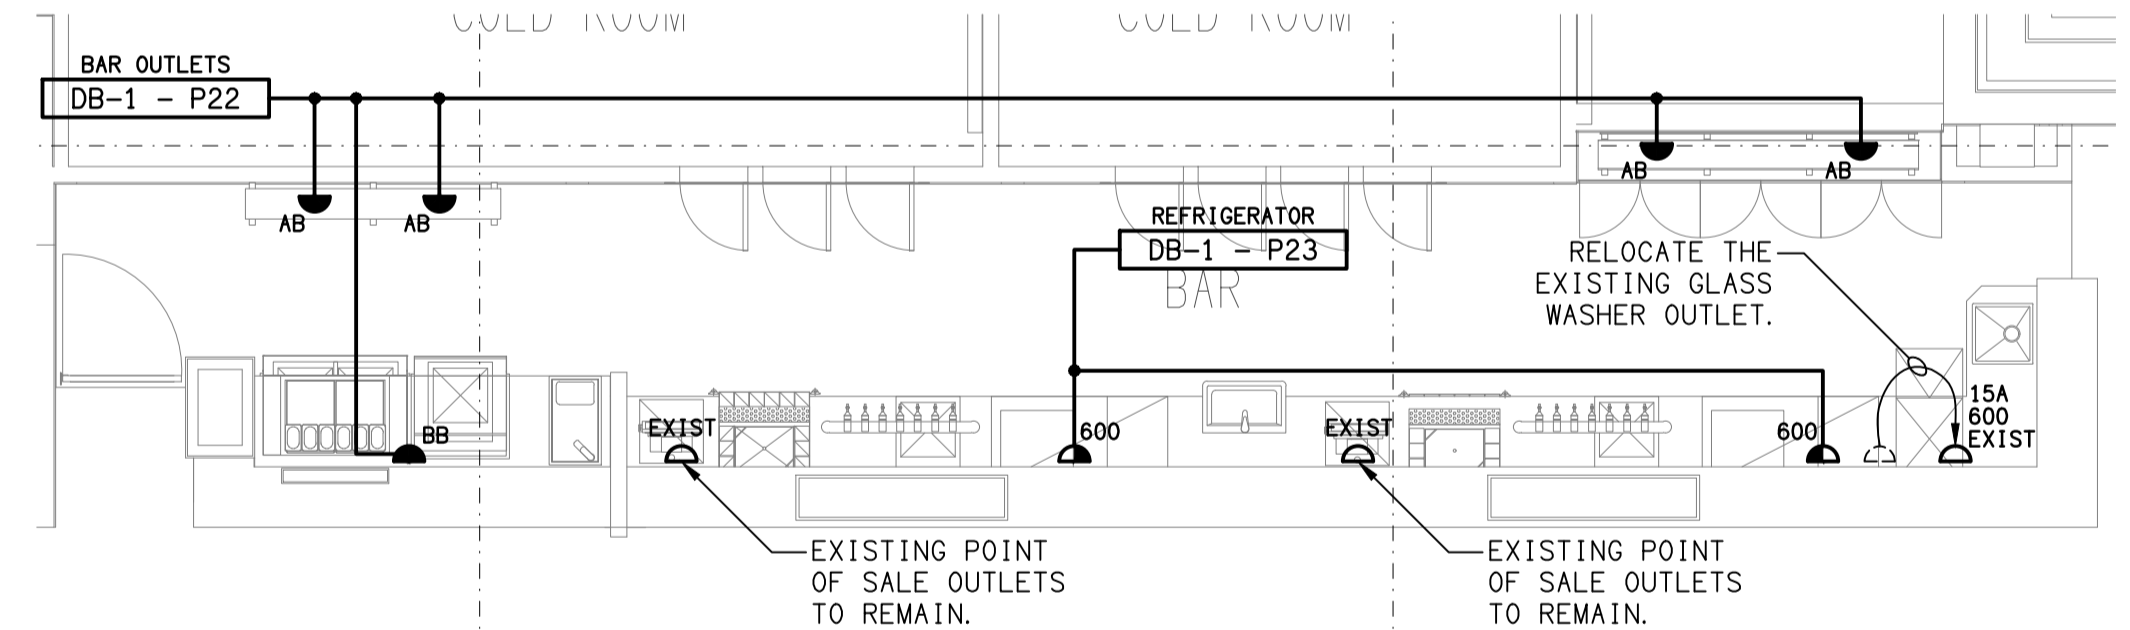

DETAIL C
DRINKING BAR FLOOR PLAN
SCALE 1:50

ELECTRICAL DESIGN GROUP BRISBANE PTY LTD
ACN 092 710 793
TRADING AS:
ELECTRICAL DESIGN GROUP

THE COPYRIGHT OF THIS DRAWING REMAINS THE PROPERTY OF THE ELECTRICAL DESIGN GROUP.
USE FIGURED DIMENSIONS IN PREFERENCE TO SCALE.
ALL DIMENSIONS TO BE VERIFIED ONSITE.

ELECTRICAL DESIGN GROUP
ELECTRICAL BUILDING SERVICES CONSULTANTS
BRISBANE GOLD COAST
P.O. Box 15, Sherwood Q.4075
Phone: (07) 3278 4375
Email: brisbane@edg.net.au
Web: www.edg.net.au

PROJECT:
WATERFRONT HOTEL, DIDDILLIBAH
2 / 46 DAVID LOW WAY, DIDDILLIBAH, SUNSHINE COAST

B	TENDER	22/11/2024
REV:	DESCRIPTION:	DATE:
DRAWING: ELECTRICAL SERVICES GAMING ROOM & BAR DETAILS		
SCALE: 1:50	AT A1	PROJECT NO: C3391a
		DRAWING NO: E04
		REVISION: B