



**DETAIL A**  
GAMING ROOM & AMENITIES FLOOR PLAN  
SCALE 1:50

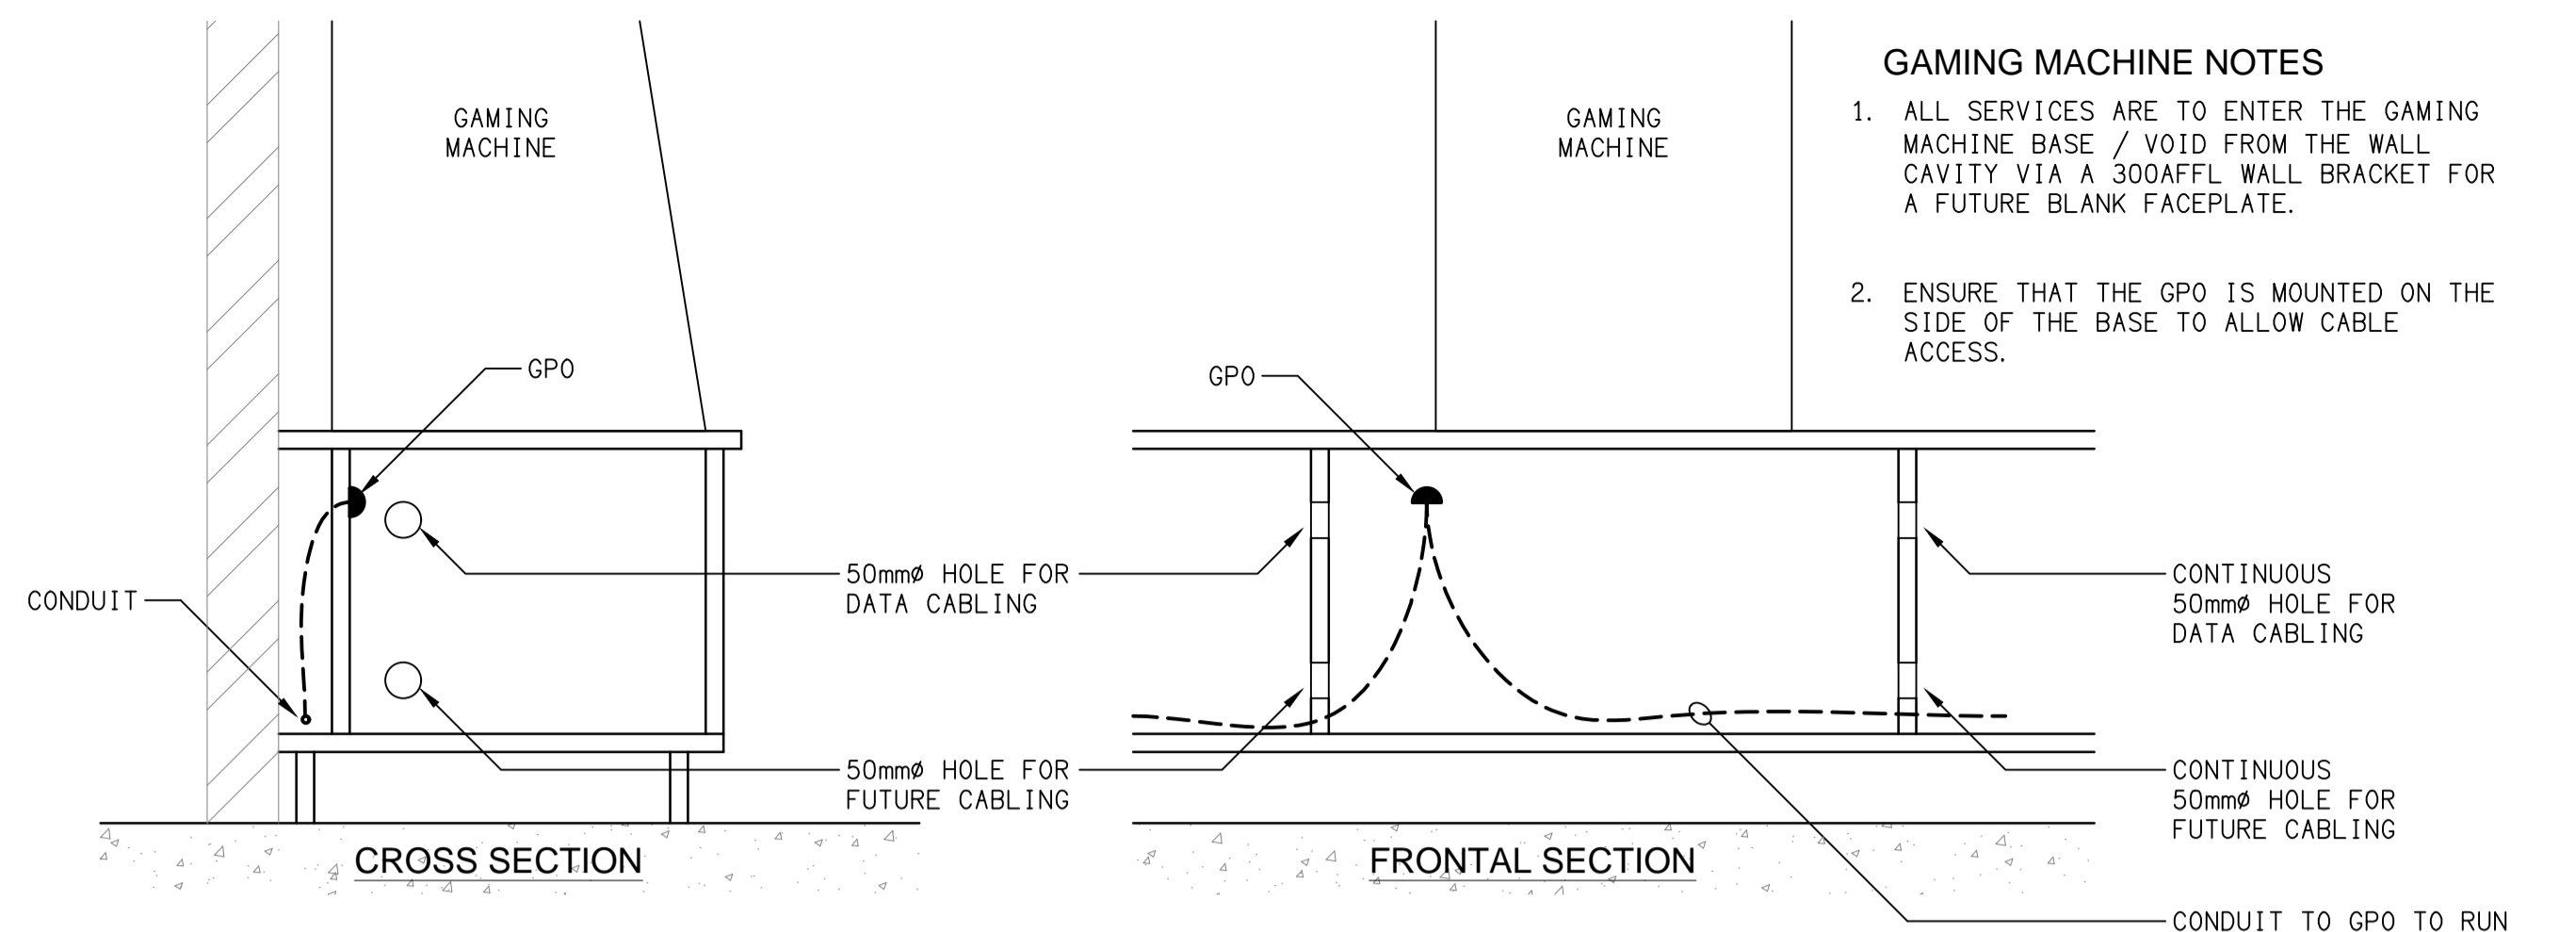


**DETAIL**  
GAMING MACHINE BASE  
NOT TO SCALE

- GAMING MACHINE NOTES**
1. ALL SERVICES ARE TO ENTER THE GAMING MACHINE BASE / VOID FROM THE WALL CAVITY VIA A 300AFFL WALL BRACKET FOR A FUTURE BLANK FACEPLATE.
  2. ENSURE THAT THE GPO IS MOUNTED ON THE SIDE OF THE BASE TO ALLOW CABLE ACCESS.

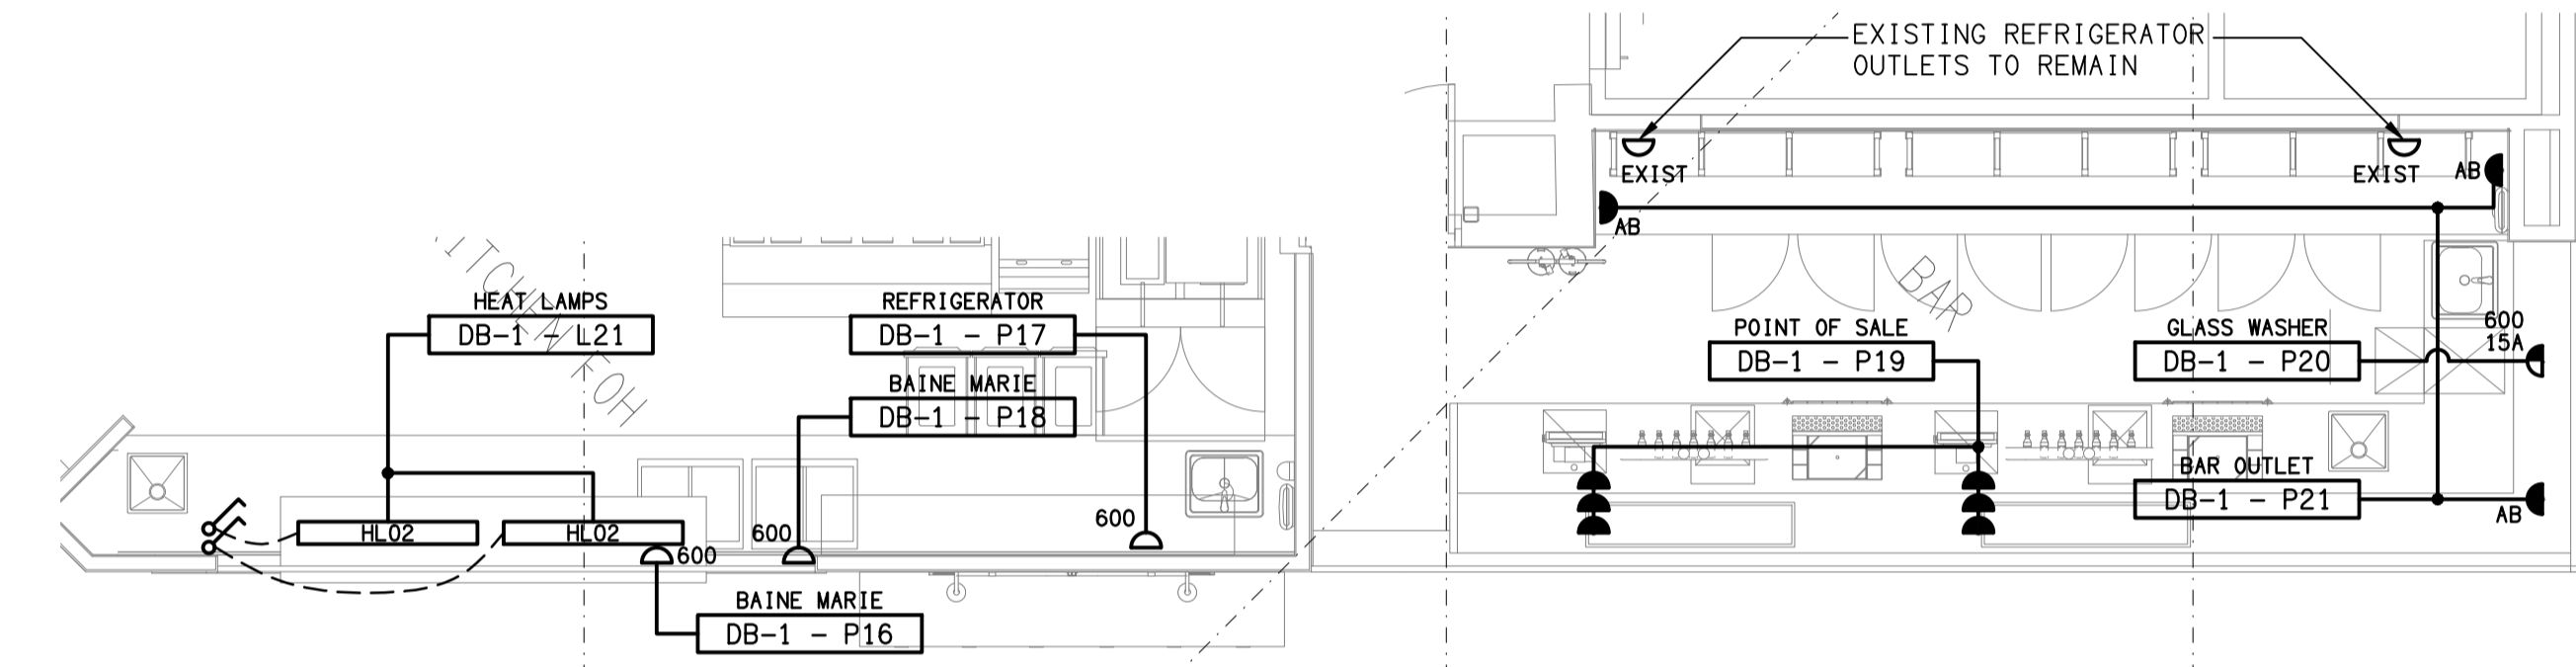

**DETAIL B**  
DINING BAR FLOOR PLAN  
SCALE 1:50

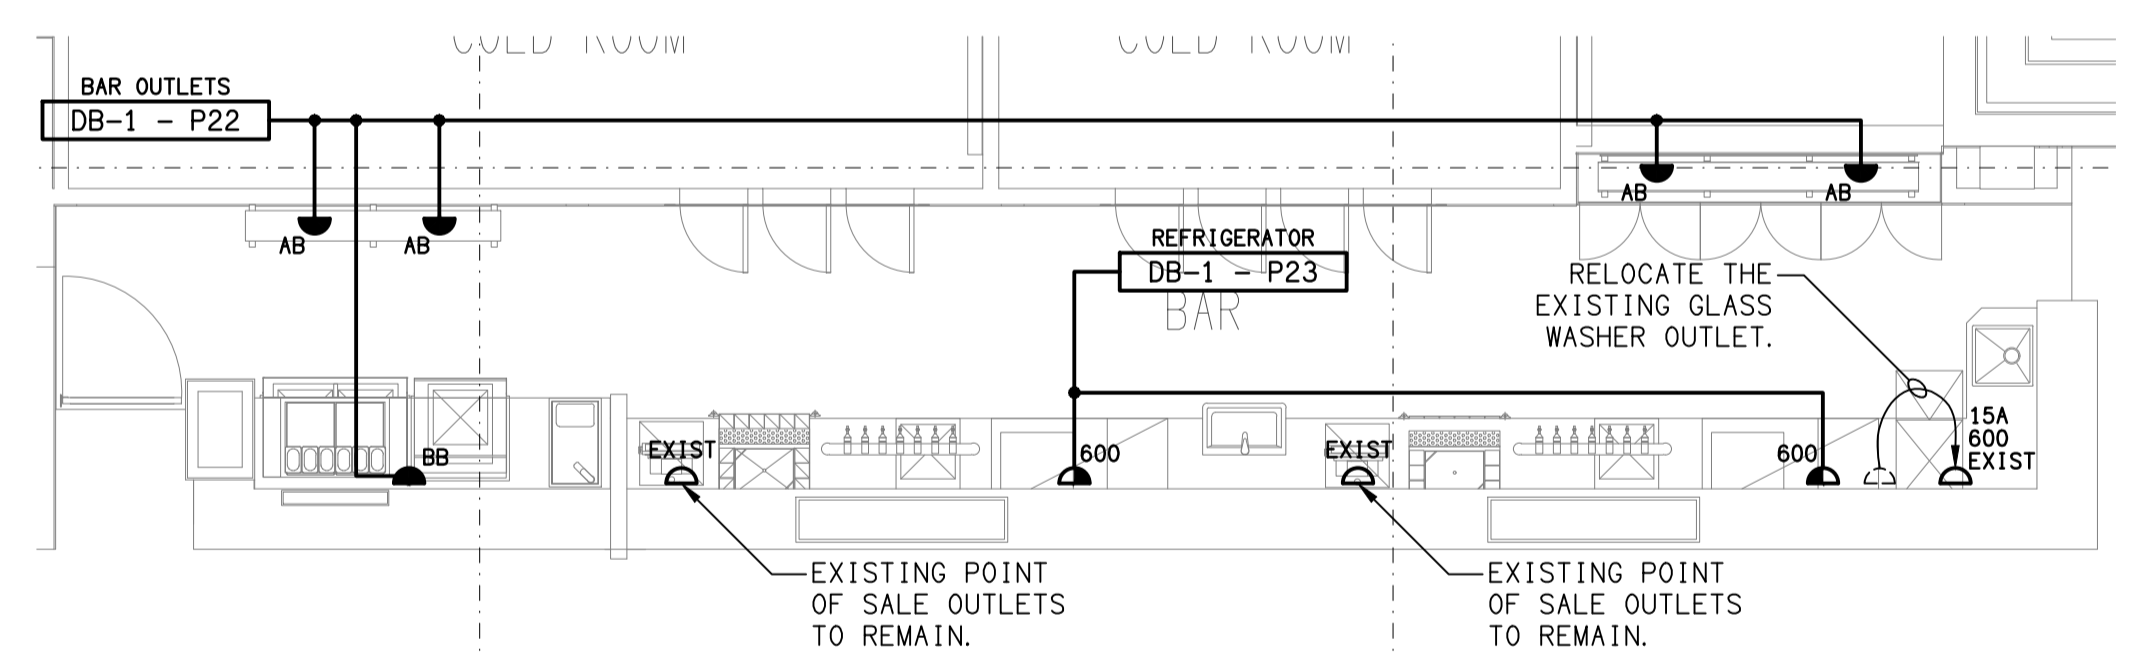

**DETAIL C**  
DRINKING BAR FLOOR PLAN  
SCALE 1:50

ELECTRICAL DESIGN GROUP BRISBANE  
PTY LTD  
ACN 092 710 793  
TRADING AS:  
ELECTRICAL DESIGN GROUP

THE COPYRIGHT OF THIS DRAWING  
REMAINS THE PROPERTY OF THE  
ELECTRICAL DESIGN GROUP.  
USE FIGURED DIMENSIONS  
IN PREFERENCE TO SCALE.  
ALL DIMENSIONS TO BE  
VERIFIED ONSITE.

**ELECTRICAL DESIGN GROUP**  
ELECTRICAL BUILDING SERVICES CONSULTANTS  
BRISBANE GOLD COAST  
P.O. Box 15, Sherwood Q.4075  
Phone: (07) 3278 4375  
Email: brisbane@edg.net.au  
Web: www.edg.net.au

PROJECT:  
**WATERFRONT HOTEL, DIDDILLIBAH**  
2 / 46 DAVID LOW WAY, DIDDILLIBAH, SUNSHINE COAST

C	CONSTRUCTION	25/02/2025
REV:	DESCRIPTION:	DATE:
DRAWING: <b>ELECTRICAL SERVICES GAMING ROOM &amp; BAR DETAILS</b>		
SCALE: 1:50	AT A1	PROJECT NO: <b>C3391a</b>
		DRAWING NO: <b>E04</b>
		REVISION: <b>C</b>