




**DETAIL A**  
ENTRY LIGHTING ELEVATION  
SCALE 1: 50

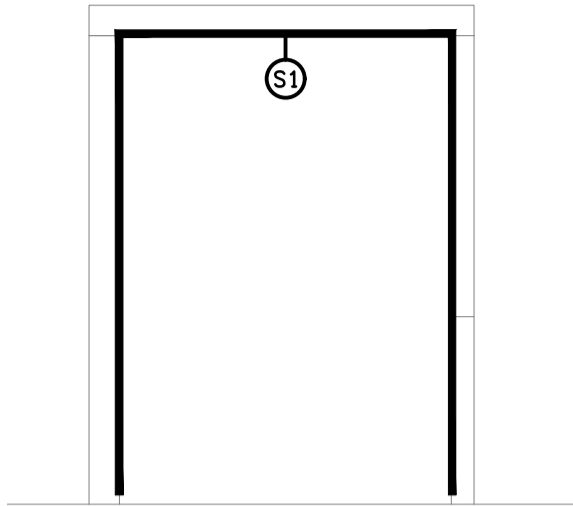


**DETAIL B**  
S1 LIGHTING ELEVATION  
SCALE 1: 50

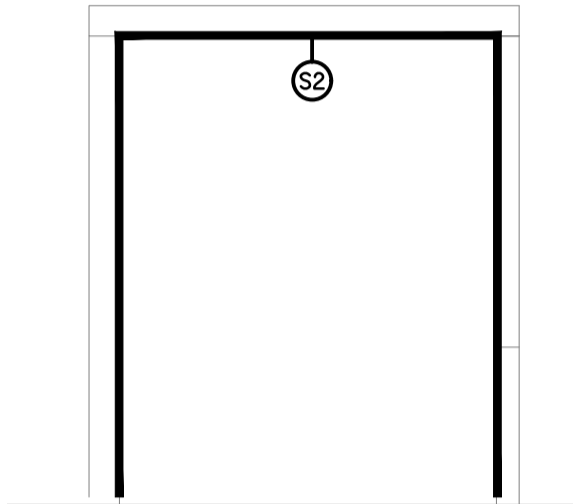


**DETAIL C**  
S2 LIGHTING ELEVATION  
SCALE 1: 50

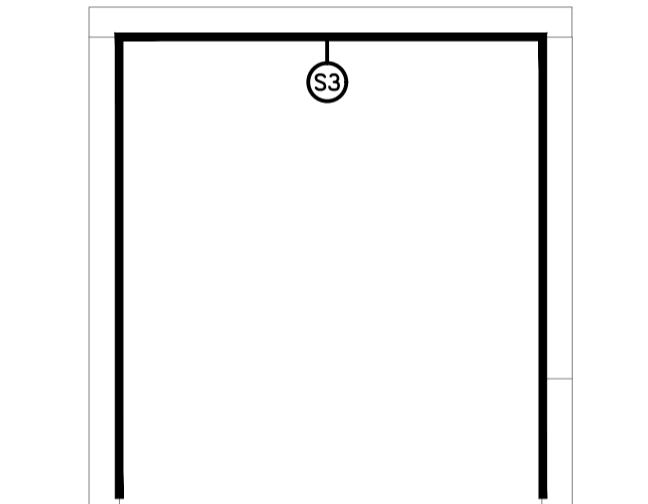

**DETAIL D**  
S3 LIGHTING ELEVATION  
SCALE 1: 50

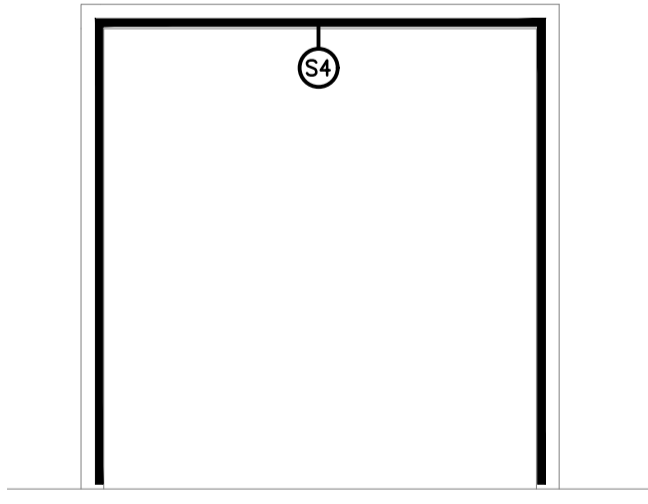

**DETAIL E**  
S4 LIGHTING ELEVATION  
SCALE 1: 50

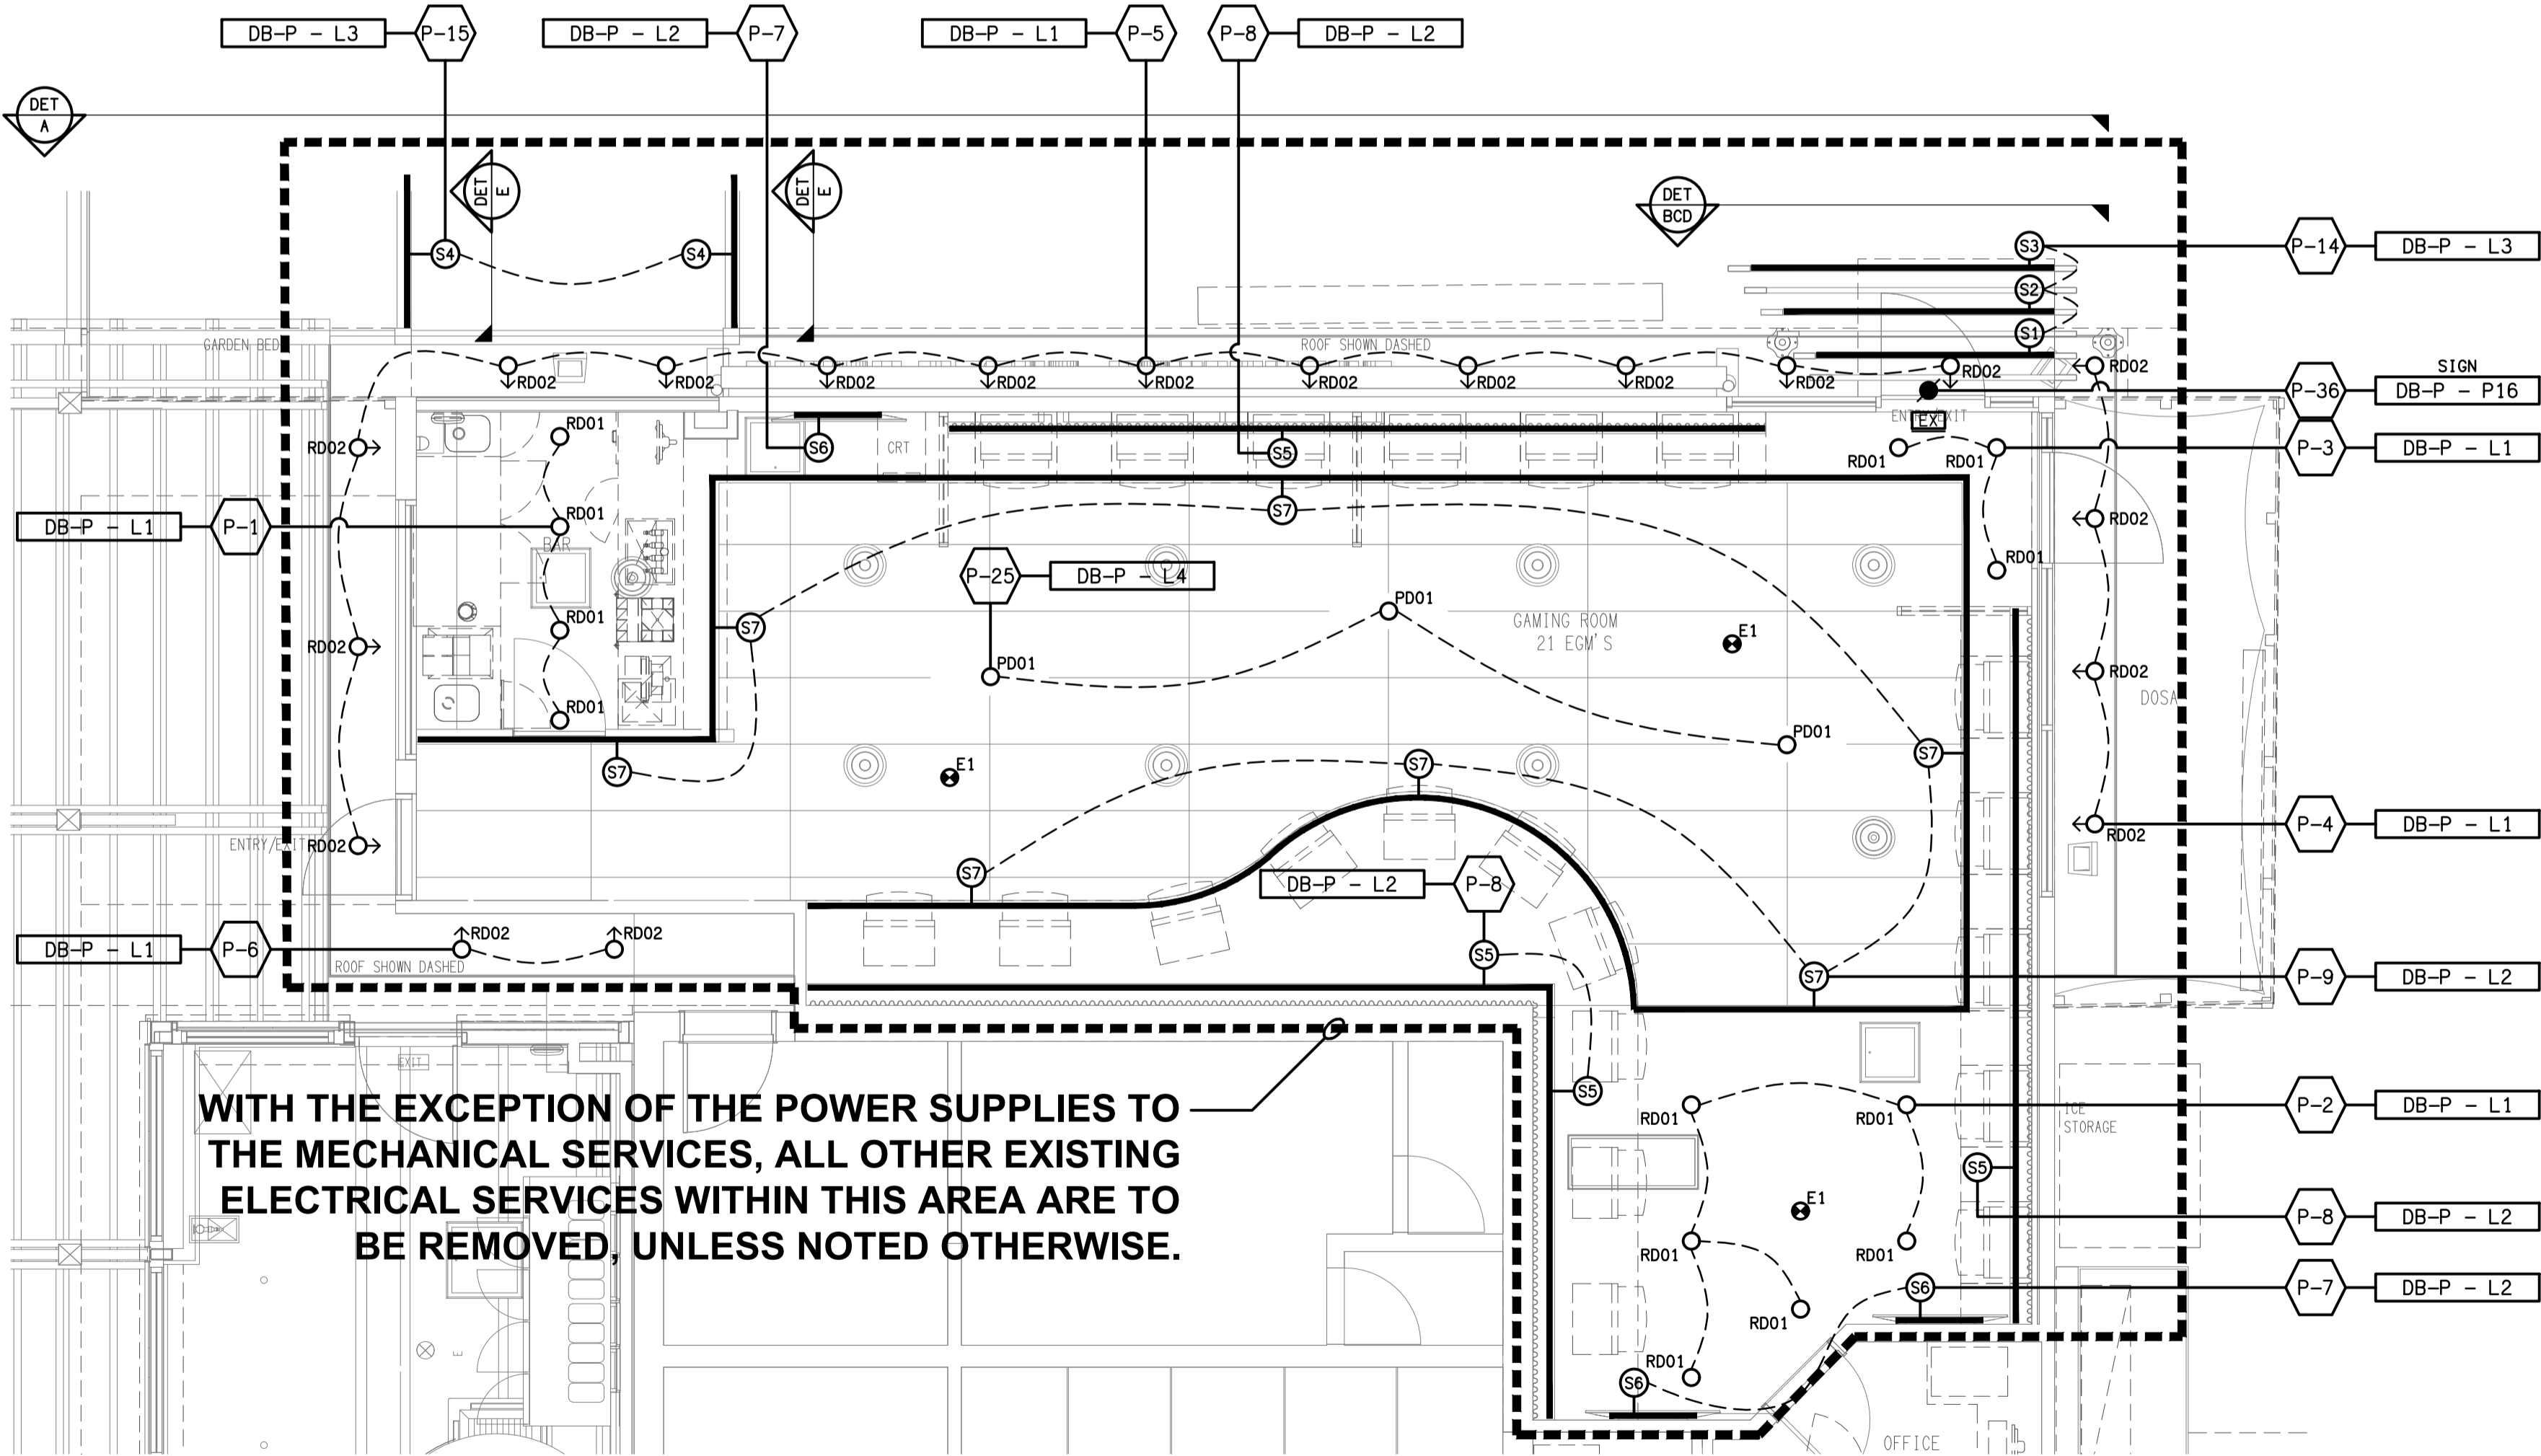

**GAMING ROOM 1**  
REFLECTED CEILING PLAN  
SCALE 1: 50

ELECTRICAL DESIGN GROUP BRISBANE  
PTY LTD  
ACN 092 710 793  
TRADING AS:  
ELECTRICAL DESIGN GROUP

THE COPYRIGHT OF THIS DRAWING  
REMAINS THE PROPERTY OF THE  
ELECTRICAL DESIGN GROUP.  
USE FIGURED DIMENSIONS  
IN PREFERENCE TO SCALE.  
ALL DIMENSIONS TO BE  
VERIFIED ONSITE.

**ELECTRICAL DESIGN GROUP**  
ELECTRICAL BUILDING SERVICES CONSULTANTS  
BRISBANE GOLD COAST

P.O.Box 15, Sherwood Q.4075  
Phone: (07) 3278 4375  
Email: brisbane@edg.net.au  
Web: www.edg.net.au

PROJECT:  
**BREAKFAST CREEK HOTEL - GAMING ROOM**  
2 KINGSFORD SMITH DRIVE, ALBION, QUEENSLAND

A	PRELIMINARY	11/07/2025
REV.	DESCRIPTION:	DATE:
DRAWING:	<b>ELECTRICAL SERVICES</b>	
	<b>GAMING ROOM 1</b>	
	<b>REFLECTED CEILING PLAN</b>	
SCALE:	PROJECT NO:	DRAWING NO:
1:50	AT A1	<b>C3593a</b>
		<b>E04</b>
		<b>A</b>