



GAMING ROOM 2
GAMING BASE LED STRIP LIGHTING
SCALE 1: 50

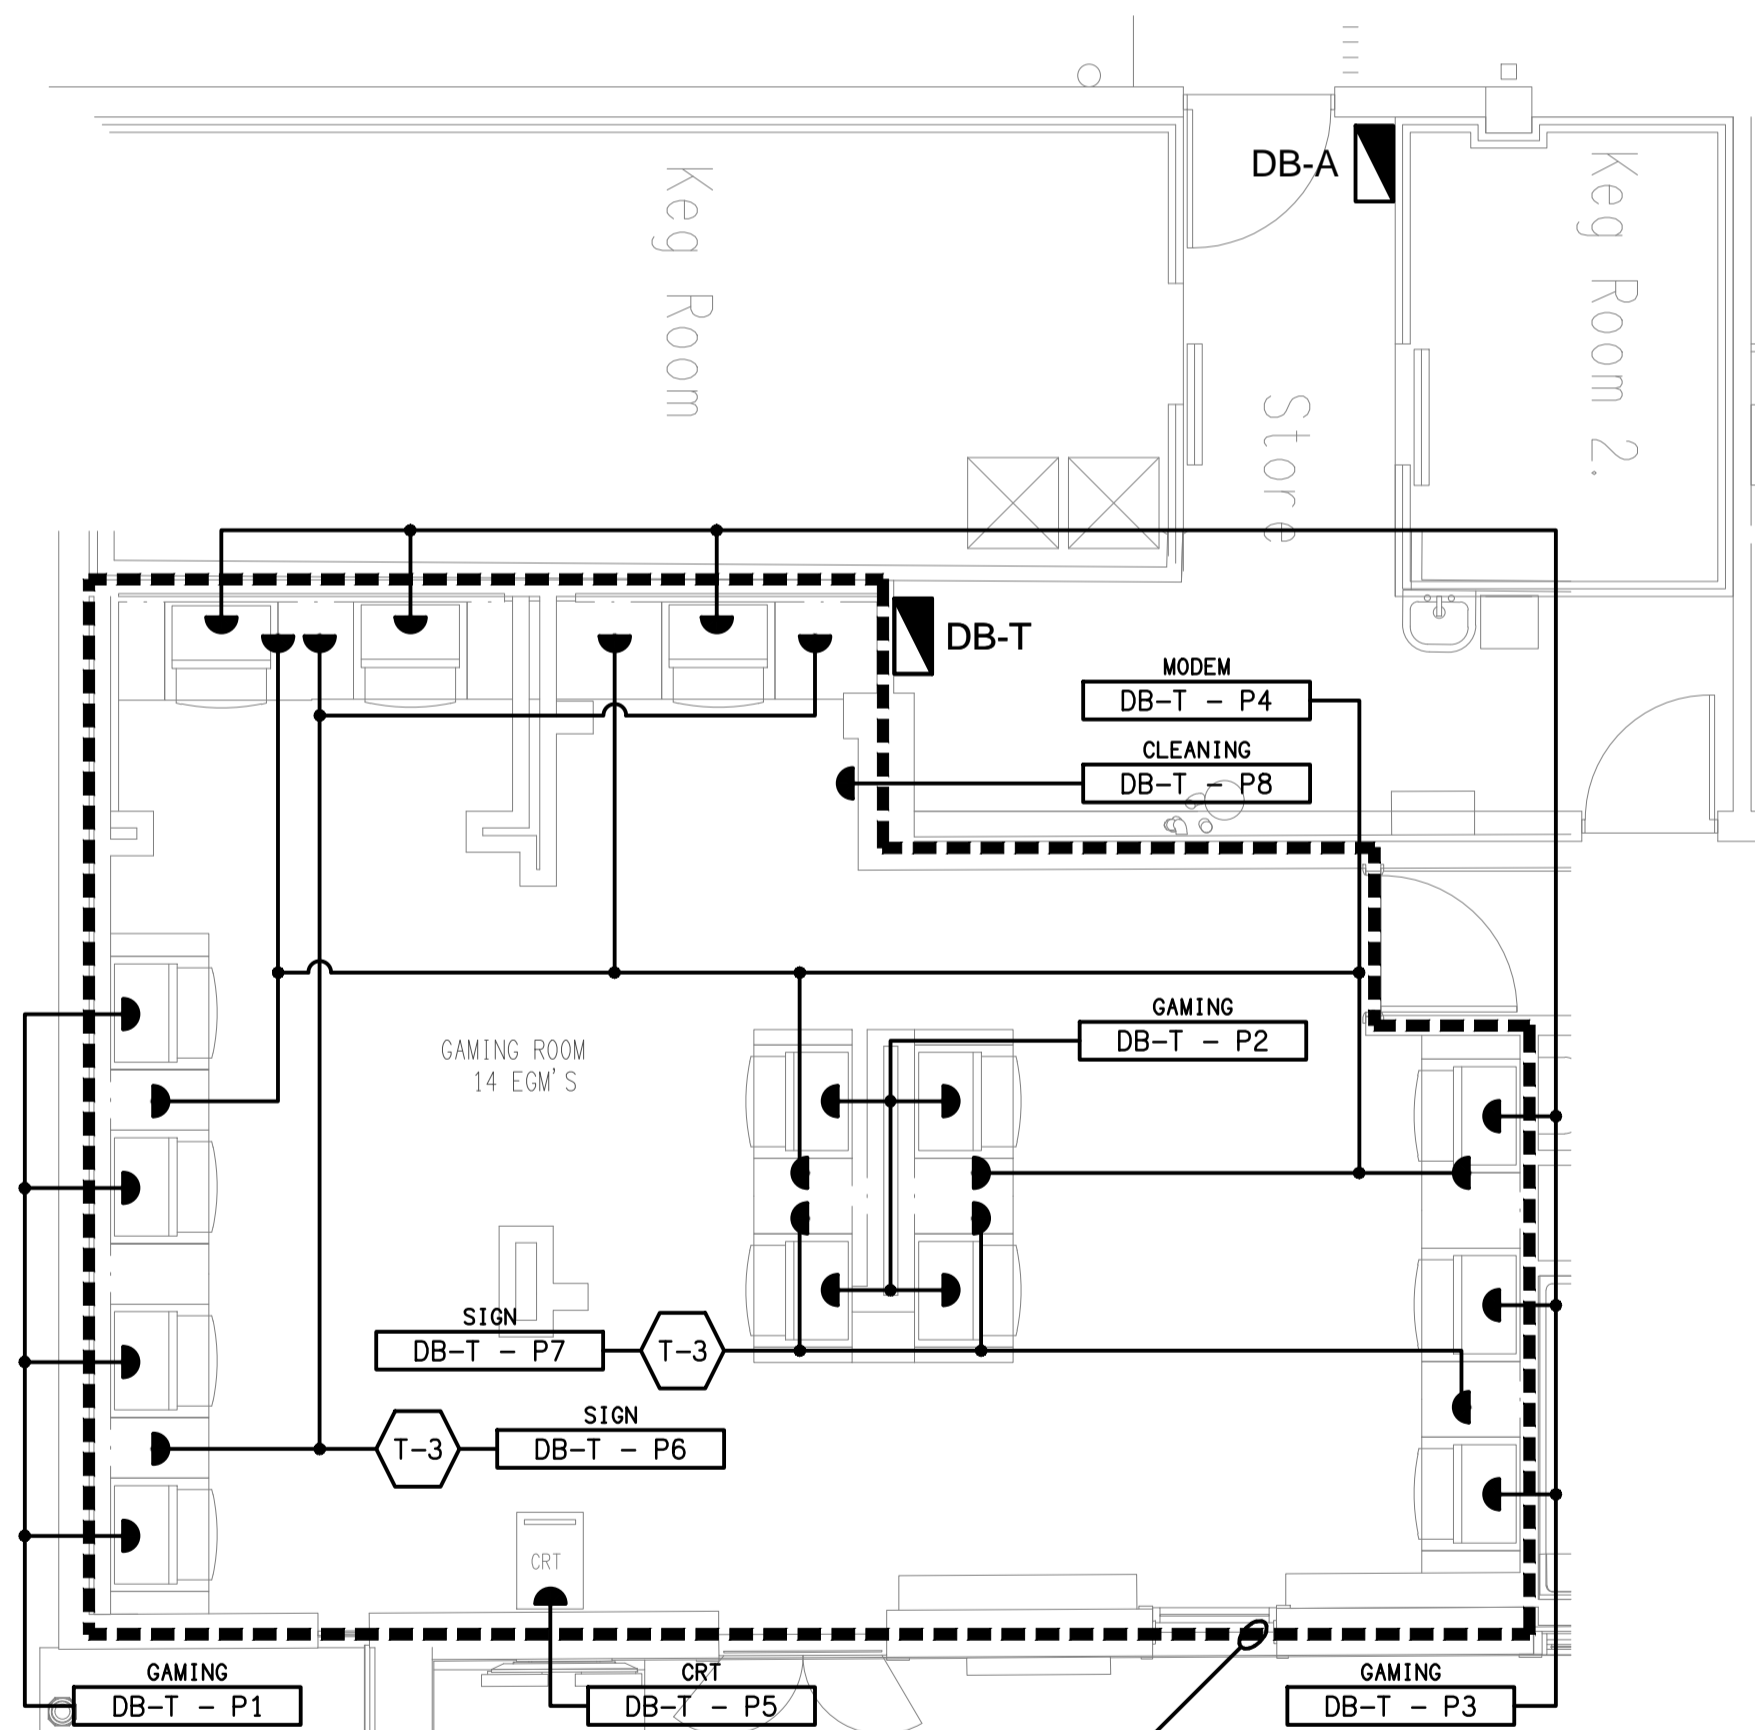

WITH THE EXCEPTION OF THE POWER SUPPLIES TO
THE MECHANICAL SERVICES, ALL OTHER EXISTING
ELECTRICAL SERVICES WITHIN THIS AREA ARE TO BE
REMOVED, UNLESS NOTED OTHERWISE.

GAMING ROOM 2
FLOOR PLAN
SCALE 1: 50

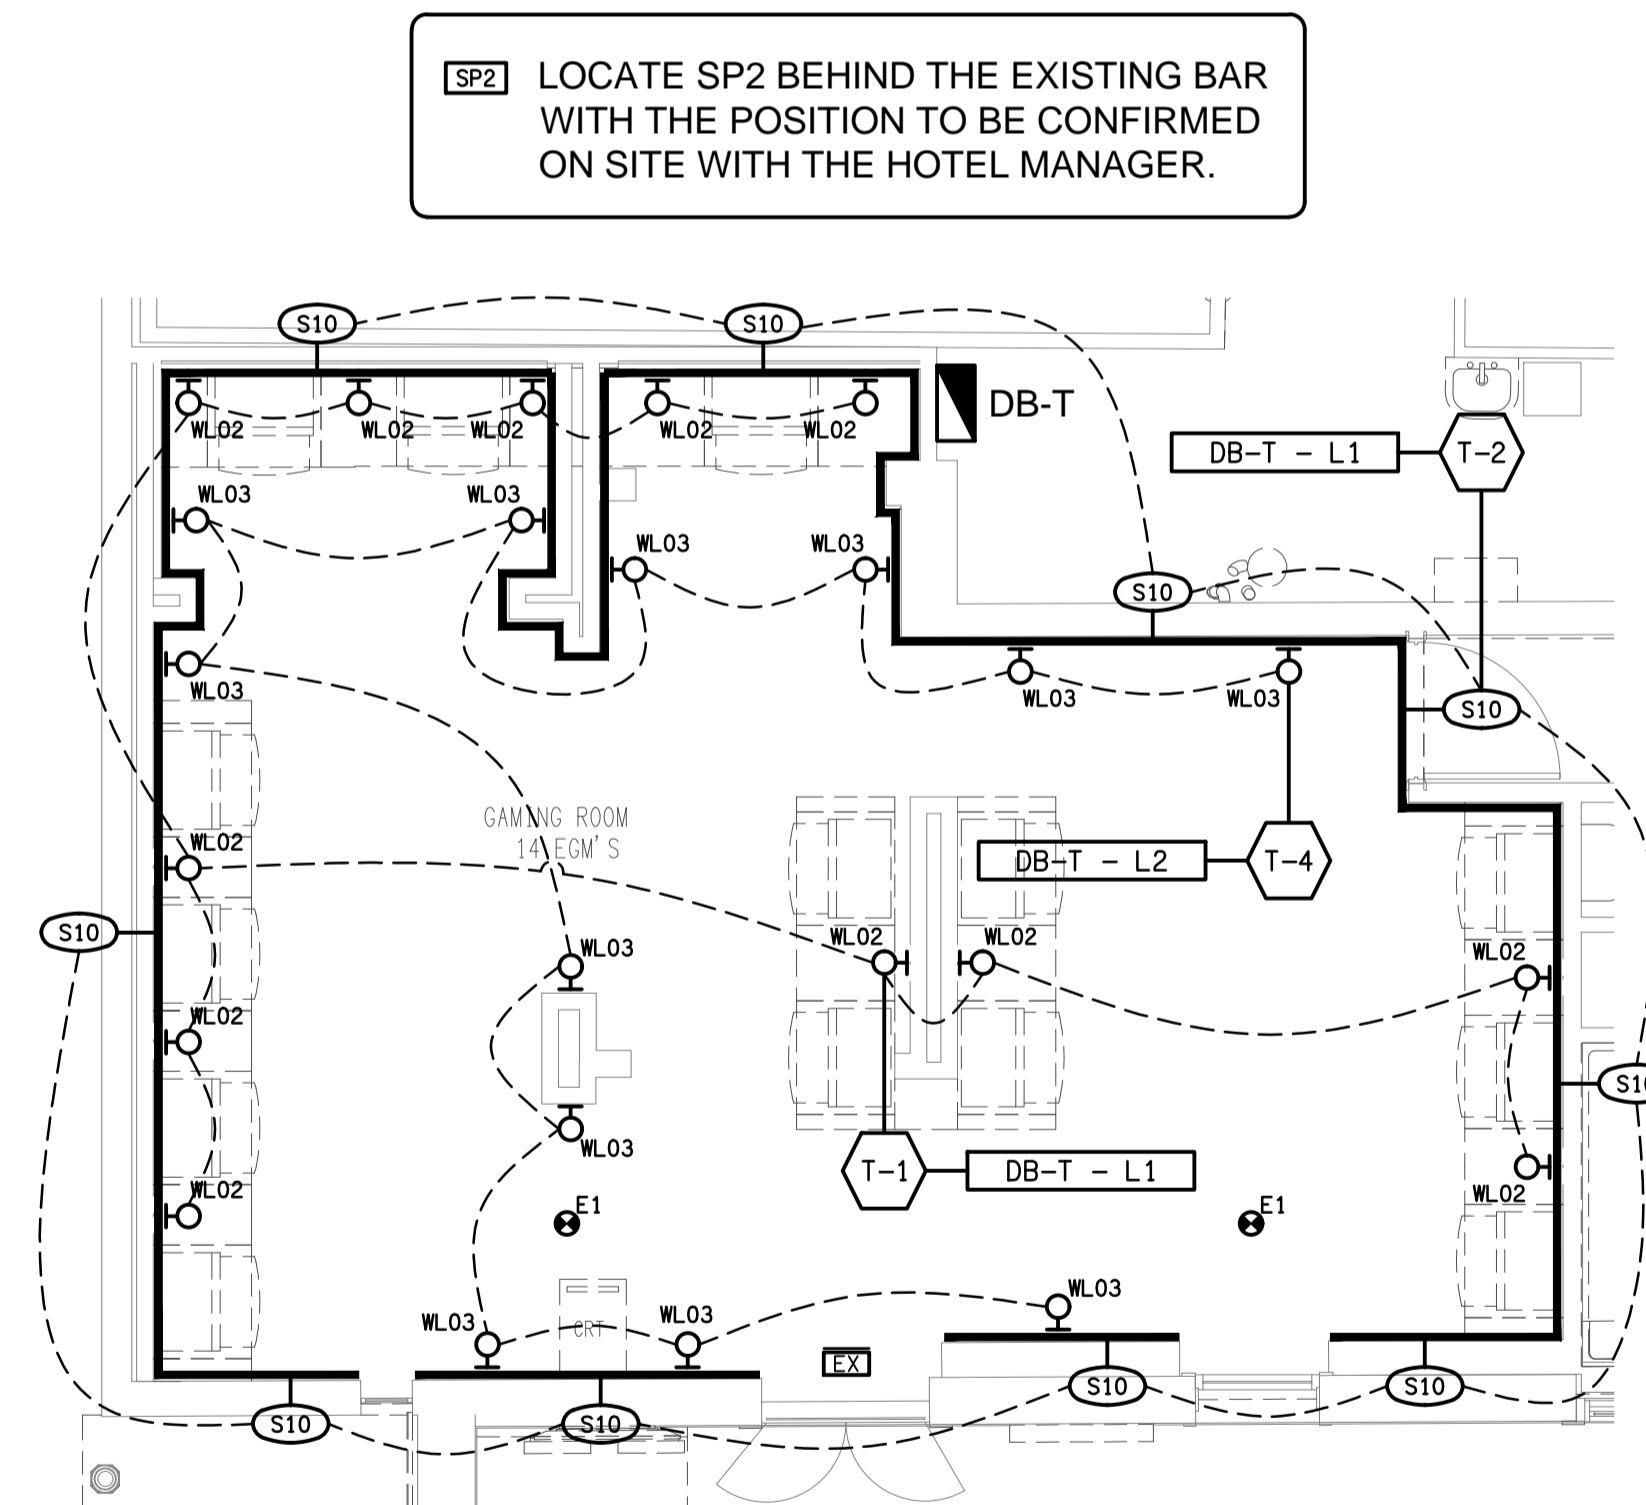

SP2 LOCATE SP2 BEHIND THE EXISTING BAR
WITH THE POSITION TO BE CONFIRMED
ON SITE WITH THE HOTEL MANAGER.

GAMING ROOM 2
REFLECTED CEILING PLAN
SCALE 1: 50