


NOTE:
 THE BUILDER IS TO PROVIDE MECHANICAL VENTILATION IN ACCORDANCE WITH THE NCC BCA 2022 AND AS 1668.2 FOR THE PARENTS ROOM, ACCESSIBLE FACILITY, MALE AMENITIES AND FEMALE AMENITIES. ADDITIONALLY, THE BUILDER IS TO PROVIDE AIR-CONDITIONING WITHIN THE CHANGE ROOM.

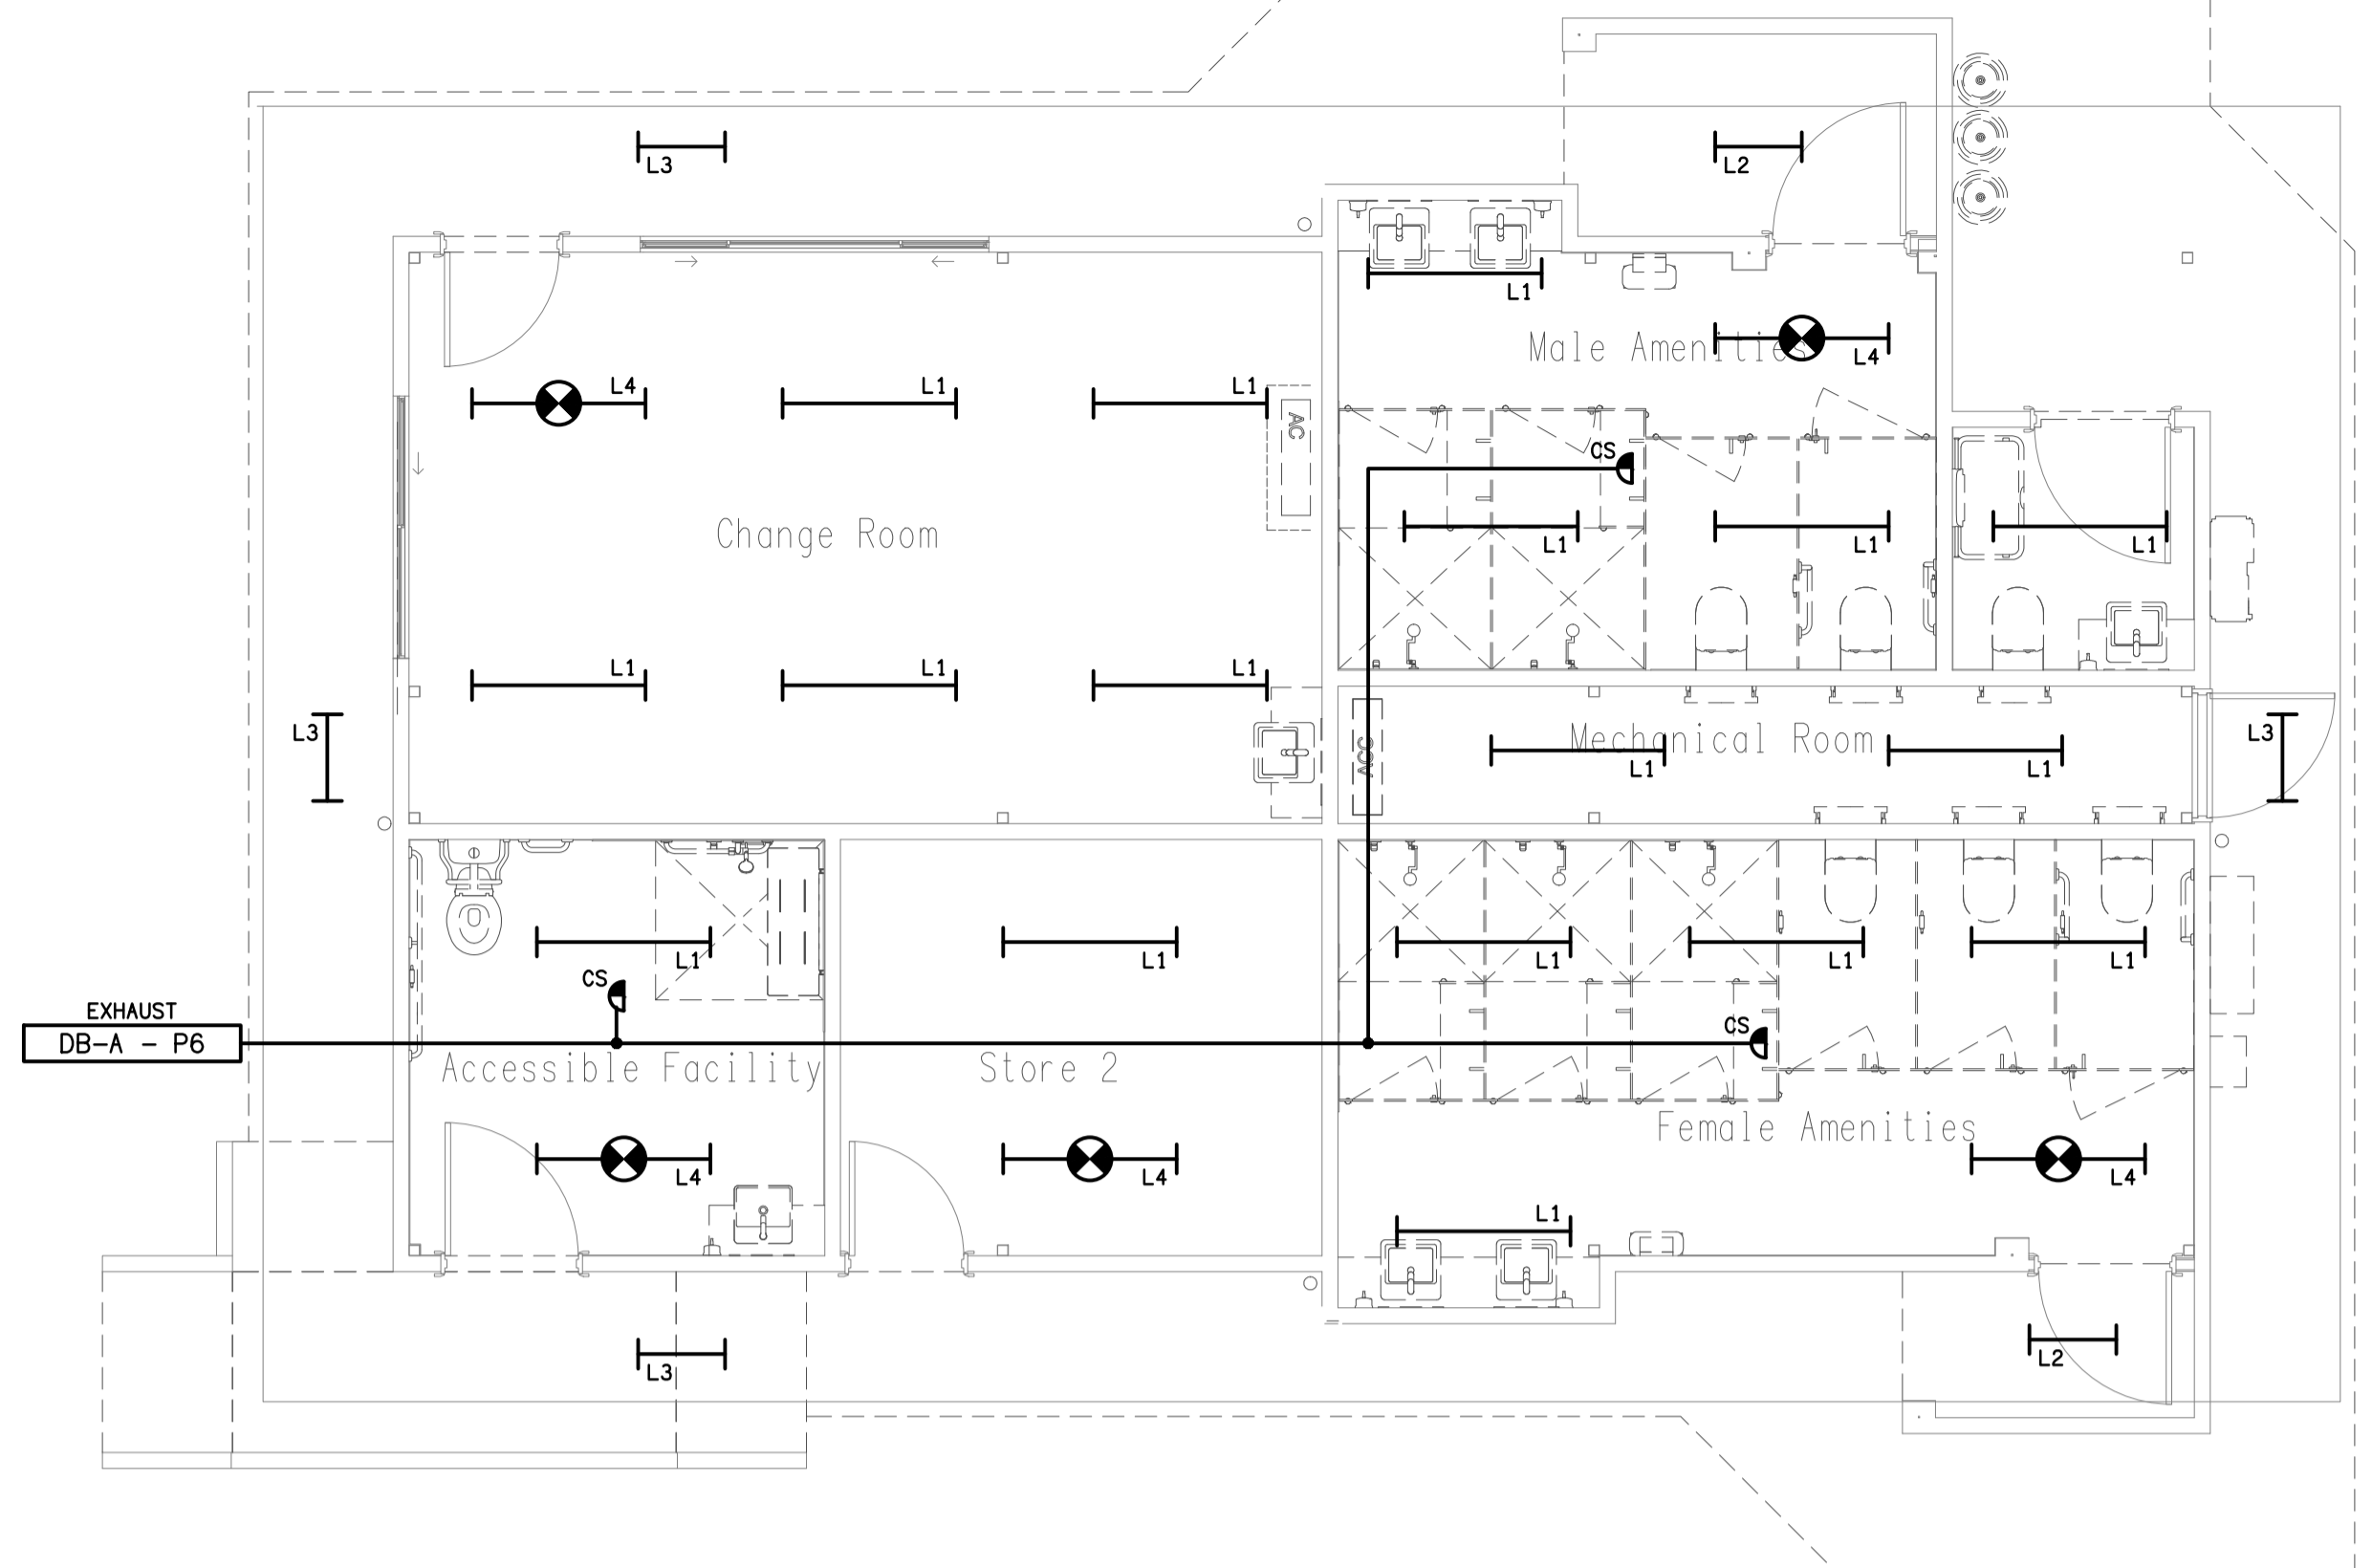

REFLECTED CEILING PLAN
 AMENITIES BLOCK UPGRADE
 SCALE 1:50



FLOOR PLAN
 AMENITIES BLOCK UPGRADE
 SCALE 1:50

ELECTRICAL DESIGN GROUP BRISBANE PTY LTD
 ACN 092 710 793
 TRADING AS:
 ELECTRICAL DESIGN GROUP

THE COPYRIGHT OF THIS DRAWING REMAINS THE PROPERTY OF THE ELECTRICAL DESIGN GROUP.
 USE FIGURED DIMENSIONS IN PREFERENCE TO SCALE.
 ALL DIMENSIONS TO BE VERIFIED ONSITE.

ELECTRICAL DESIGN GROUP
 ELECTRICAL BUILDING SERVICES CONSULTANTS
 BRISBANE GOLD COAST
 P.O. Box 15, Sherwood Q.4075
 Phone: (07) 3278 4375
 Email: brisbane@edg.net.au
 Web: www.edg.net.au

PROJECT:
BURPENGARY EQUESTRIAN CENTRE AMENITIES BLOCK UPGRADE
 LOT 159 SL9727, 350A-354A ROWLEY ROAD, BURPENGARY

B	TENDER	23/10/2024
REV:	DESCRIPTION:	DATE:
DRAWING: ELECTRICAL SERVICES FLOOR PLAN & REFLECTED CEILING PLAN		
SCALE: 1:50	AT A1	PROJECT NO: C3360a
		DRAWING NO: E02
		REVISION: B