



**FLOOR PLAN**  
PIZZA KITCHEN EXTENSION  
SCALE 1: 50

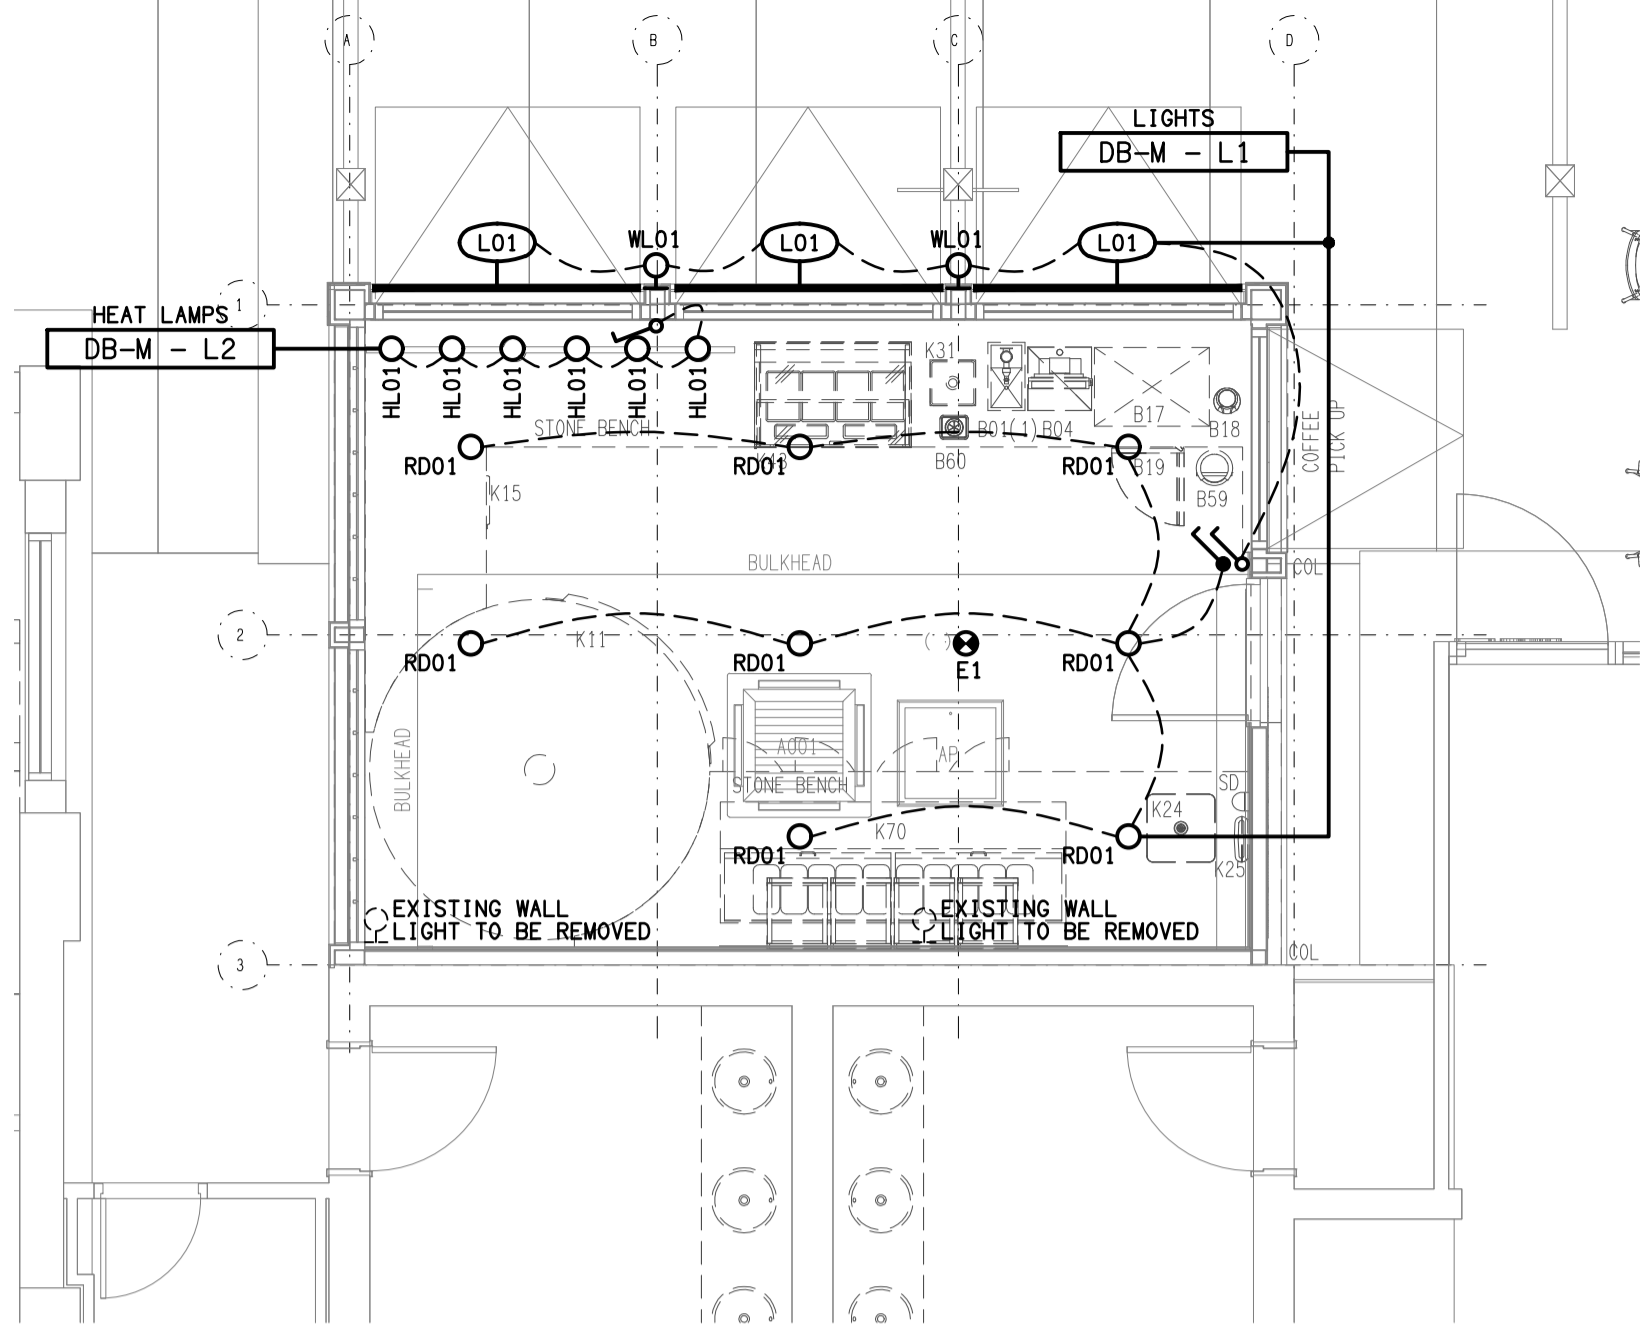


**REFLECTED CEILING PLAN**  
PIZZA KITCHEN EXTENSION  
SCALE 1: 50

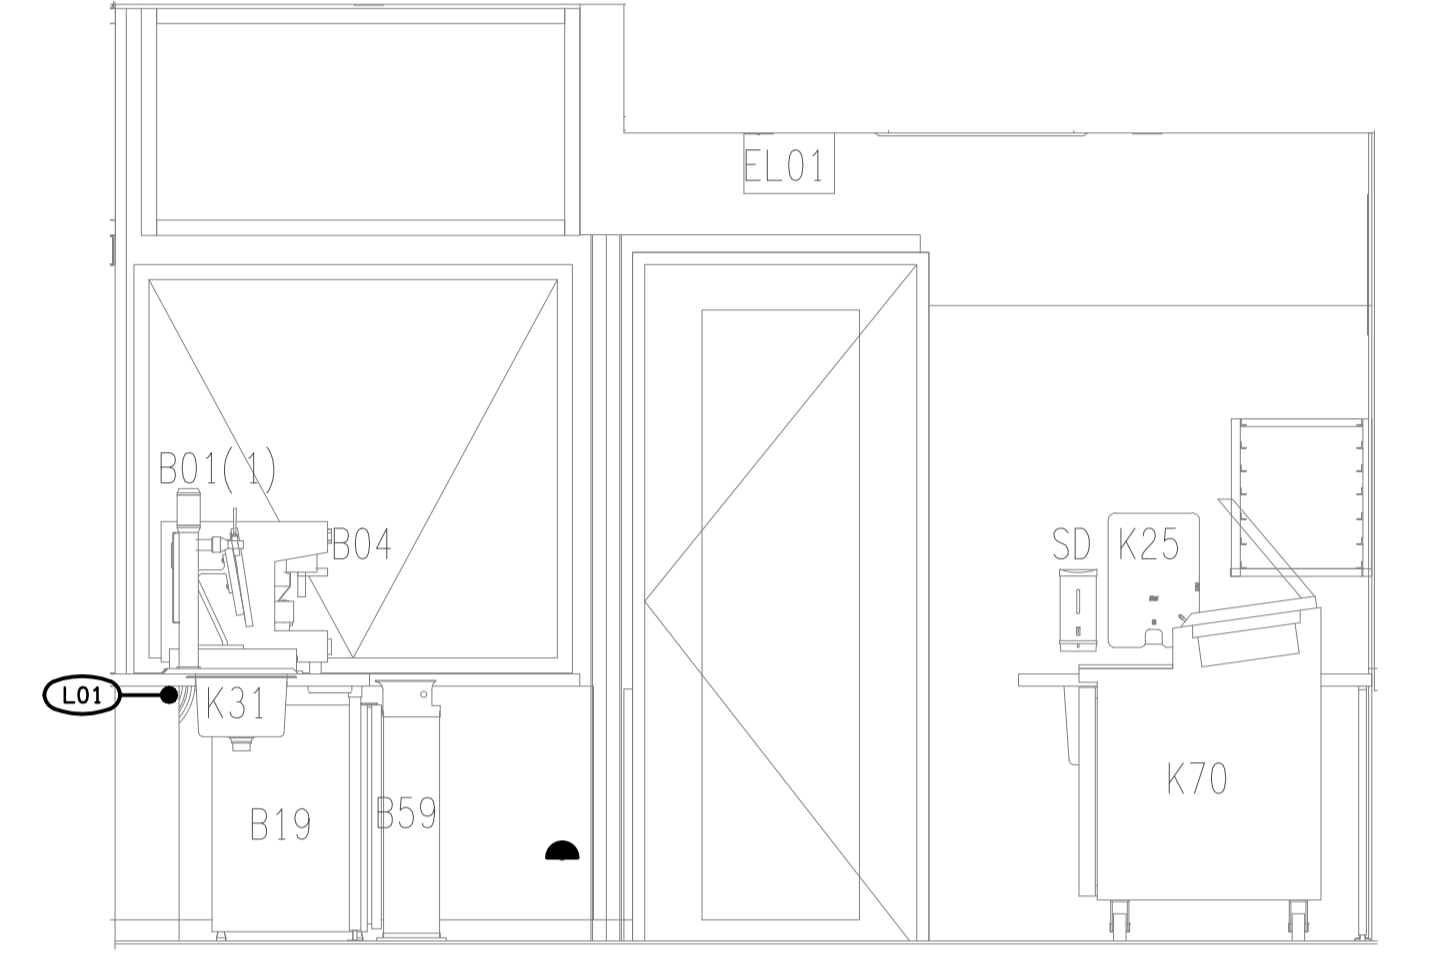

**DETAIL D**  
INTERNAL ELEVATION  
SCALE 1: 25


**NOTE:**  
CORRUGATED CONDUIT IS NOT  
ACCEPTABLE IN ANY LOCATION.

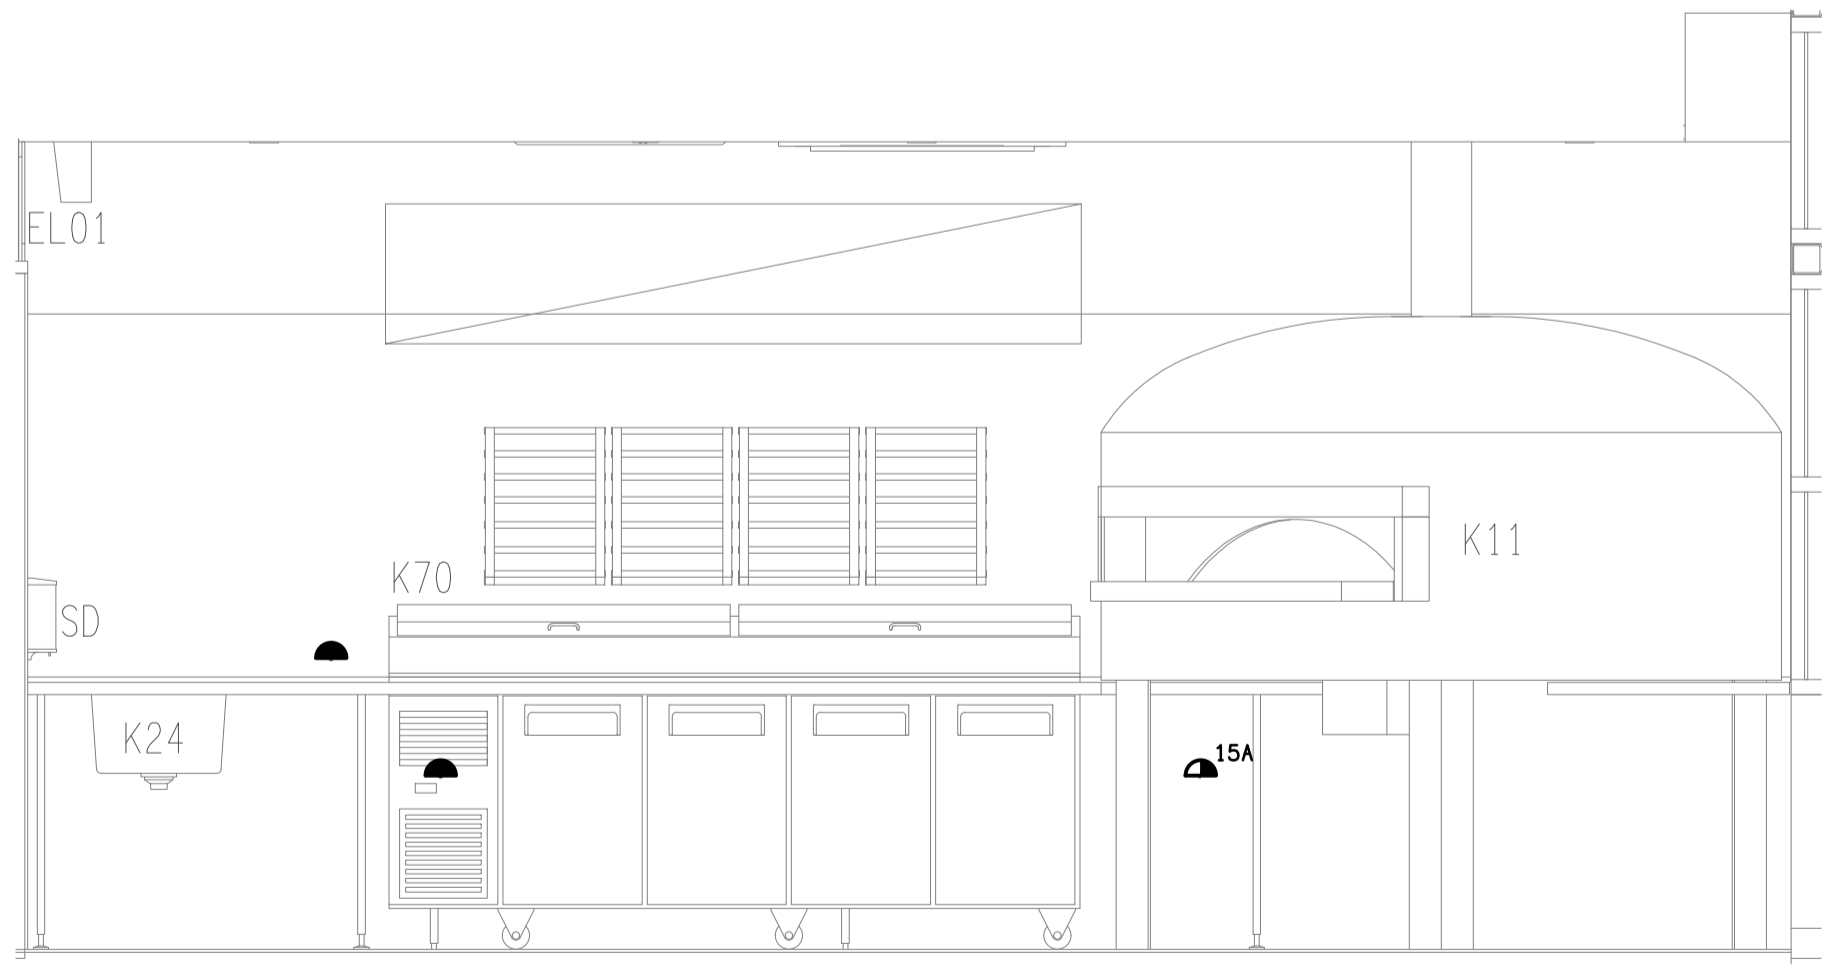

**DETAIL A**  
INTERNAL ELEVATION  
SCALE 1: 25



**DETAIL B**  
INTERNAL ELEVATION  
SCALE 1: 25

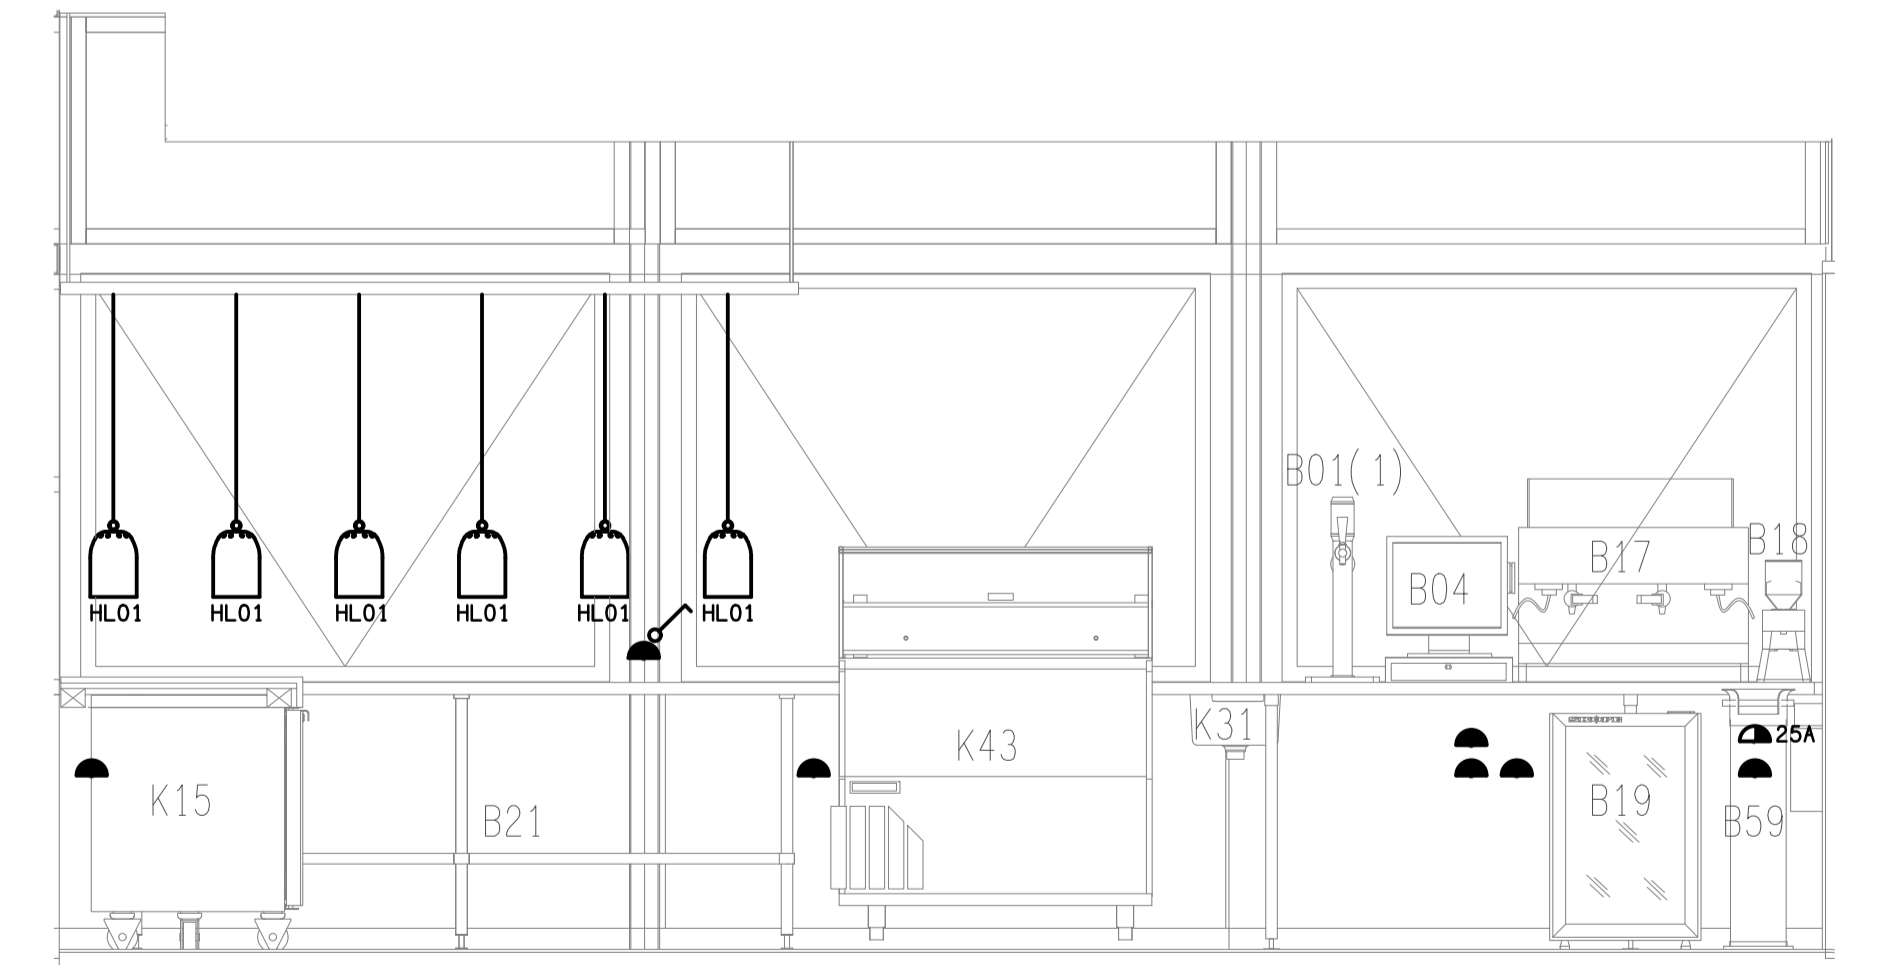

**DETAIL C**  
INTERNAL ELEVATION  
SCALE 1: 25

ELECTRICAL DESIGN GROUP BRISBANE  
PTY LTD  
ACN 092 710 793  
TRADING AS:  
ELECTRICAL DESIGN GROUP

THE COPYRIGHT OF THIS DRAWING  
REMAINS THE PROPERTY OF THE  
ELECTRICAL DESIGN GROUP.  
USE FIGURED DIMENSIONS  
IN PREFERENCE TO SCALE.  
ALL DIMENSIONS TO BE  
VERIFIED ONSITE.

**ELECTRICAL DESIGN GROUP**  
ELECTRICAL BUILDING SERVICES CONSULTANTS  
BRISBANE GOLD COAST  
P.O. Box 15, Sherwood Q.4075  
Phone: (07) 3278 4375  
Email: brisbane@edg.net.au  
Web: www.edg.net.au

PROJECT:  
**BREAKFAST CREEK HOTEL  
PIZZA KITCHEN**  
2 KINGSFORD SMITH DRIVE, ALBION

A	PRELIMINARY	17/01/2025
REV.	DESCRIPTION:	DATE:
DRAWING: <b>ELECTRICAL SERVICES FLOOR PLAN &amp; REFLECTED CEILING PLAN</b>		
SCALE: 1:50 & 1:25	PROJECT NO: <b>C3443a</b>	DRAWING NO: <b>E02</b>
AT A1	REVISION: <b>A</b>	