



**SCHEMATIC**  
NBN CONFIGURATION  
NOT TO SCALE

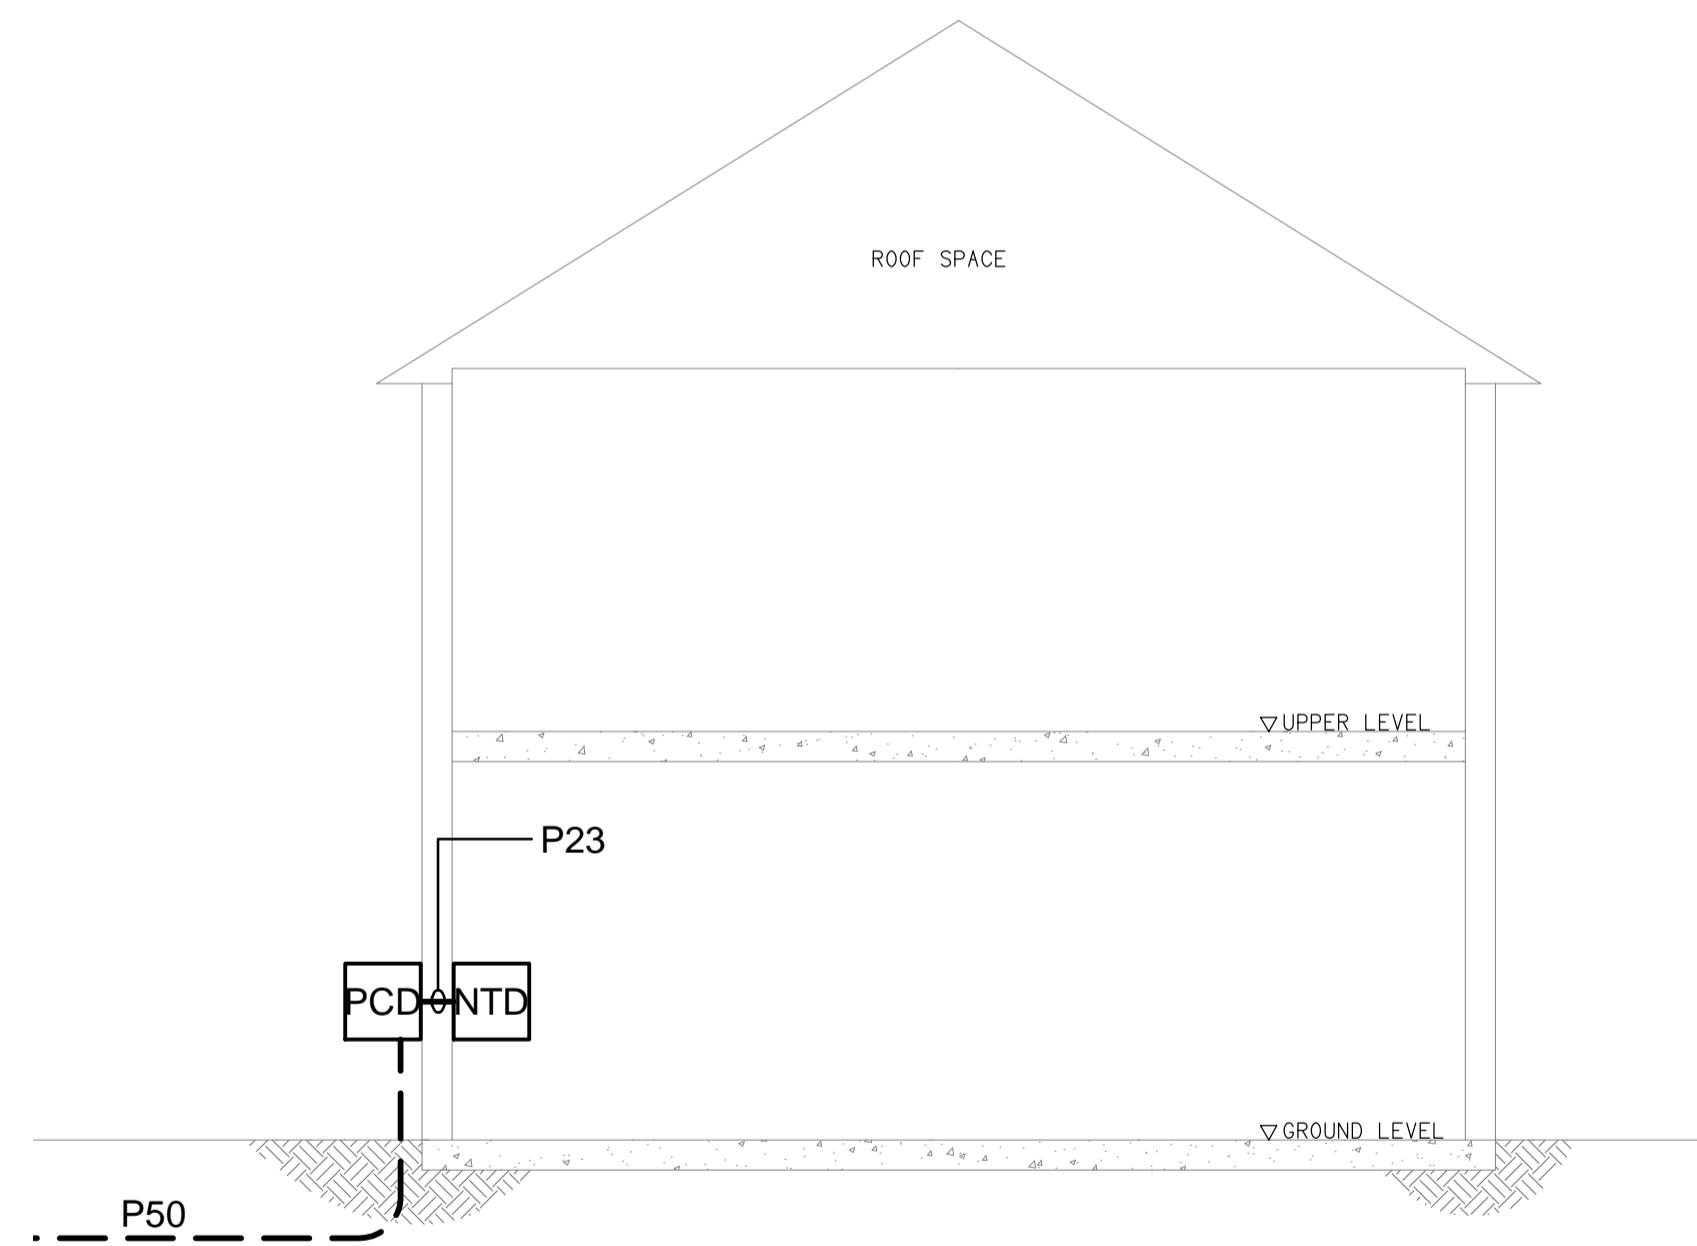

**DETAIL A**  
TYPICAL UNIT NTD ACCESS  
NOT TO SCALE

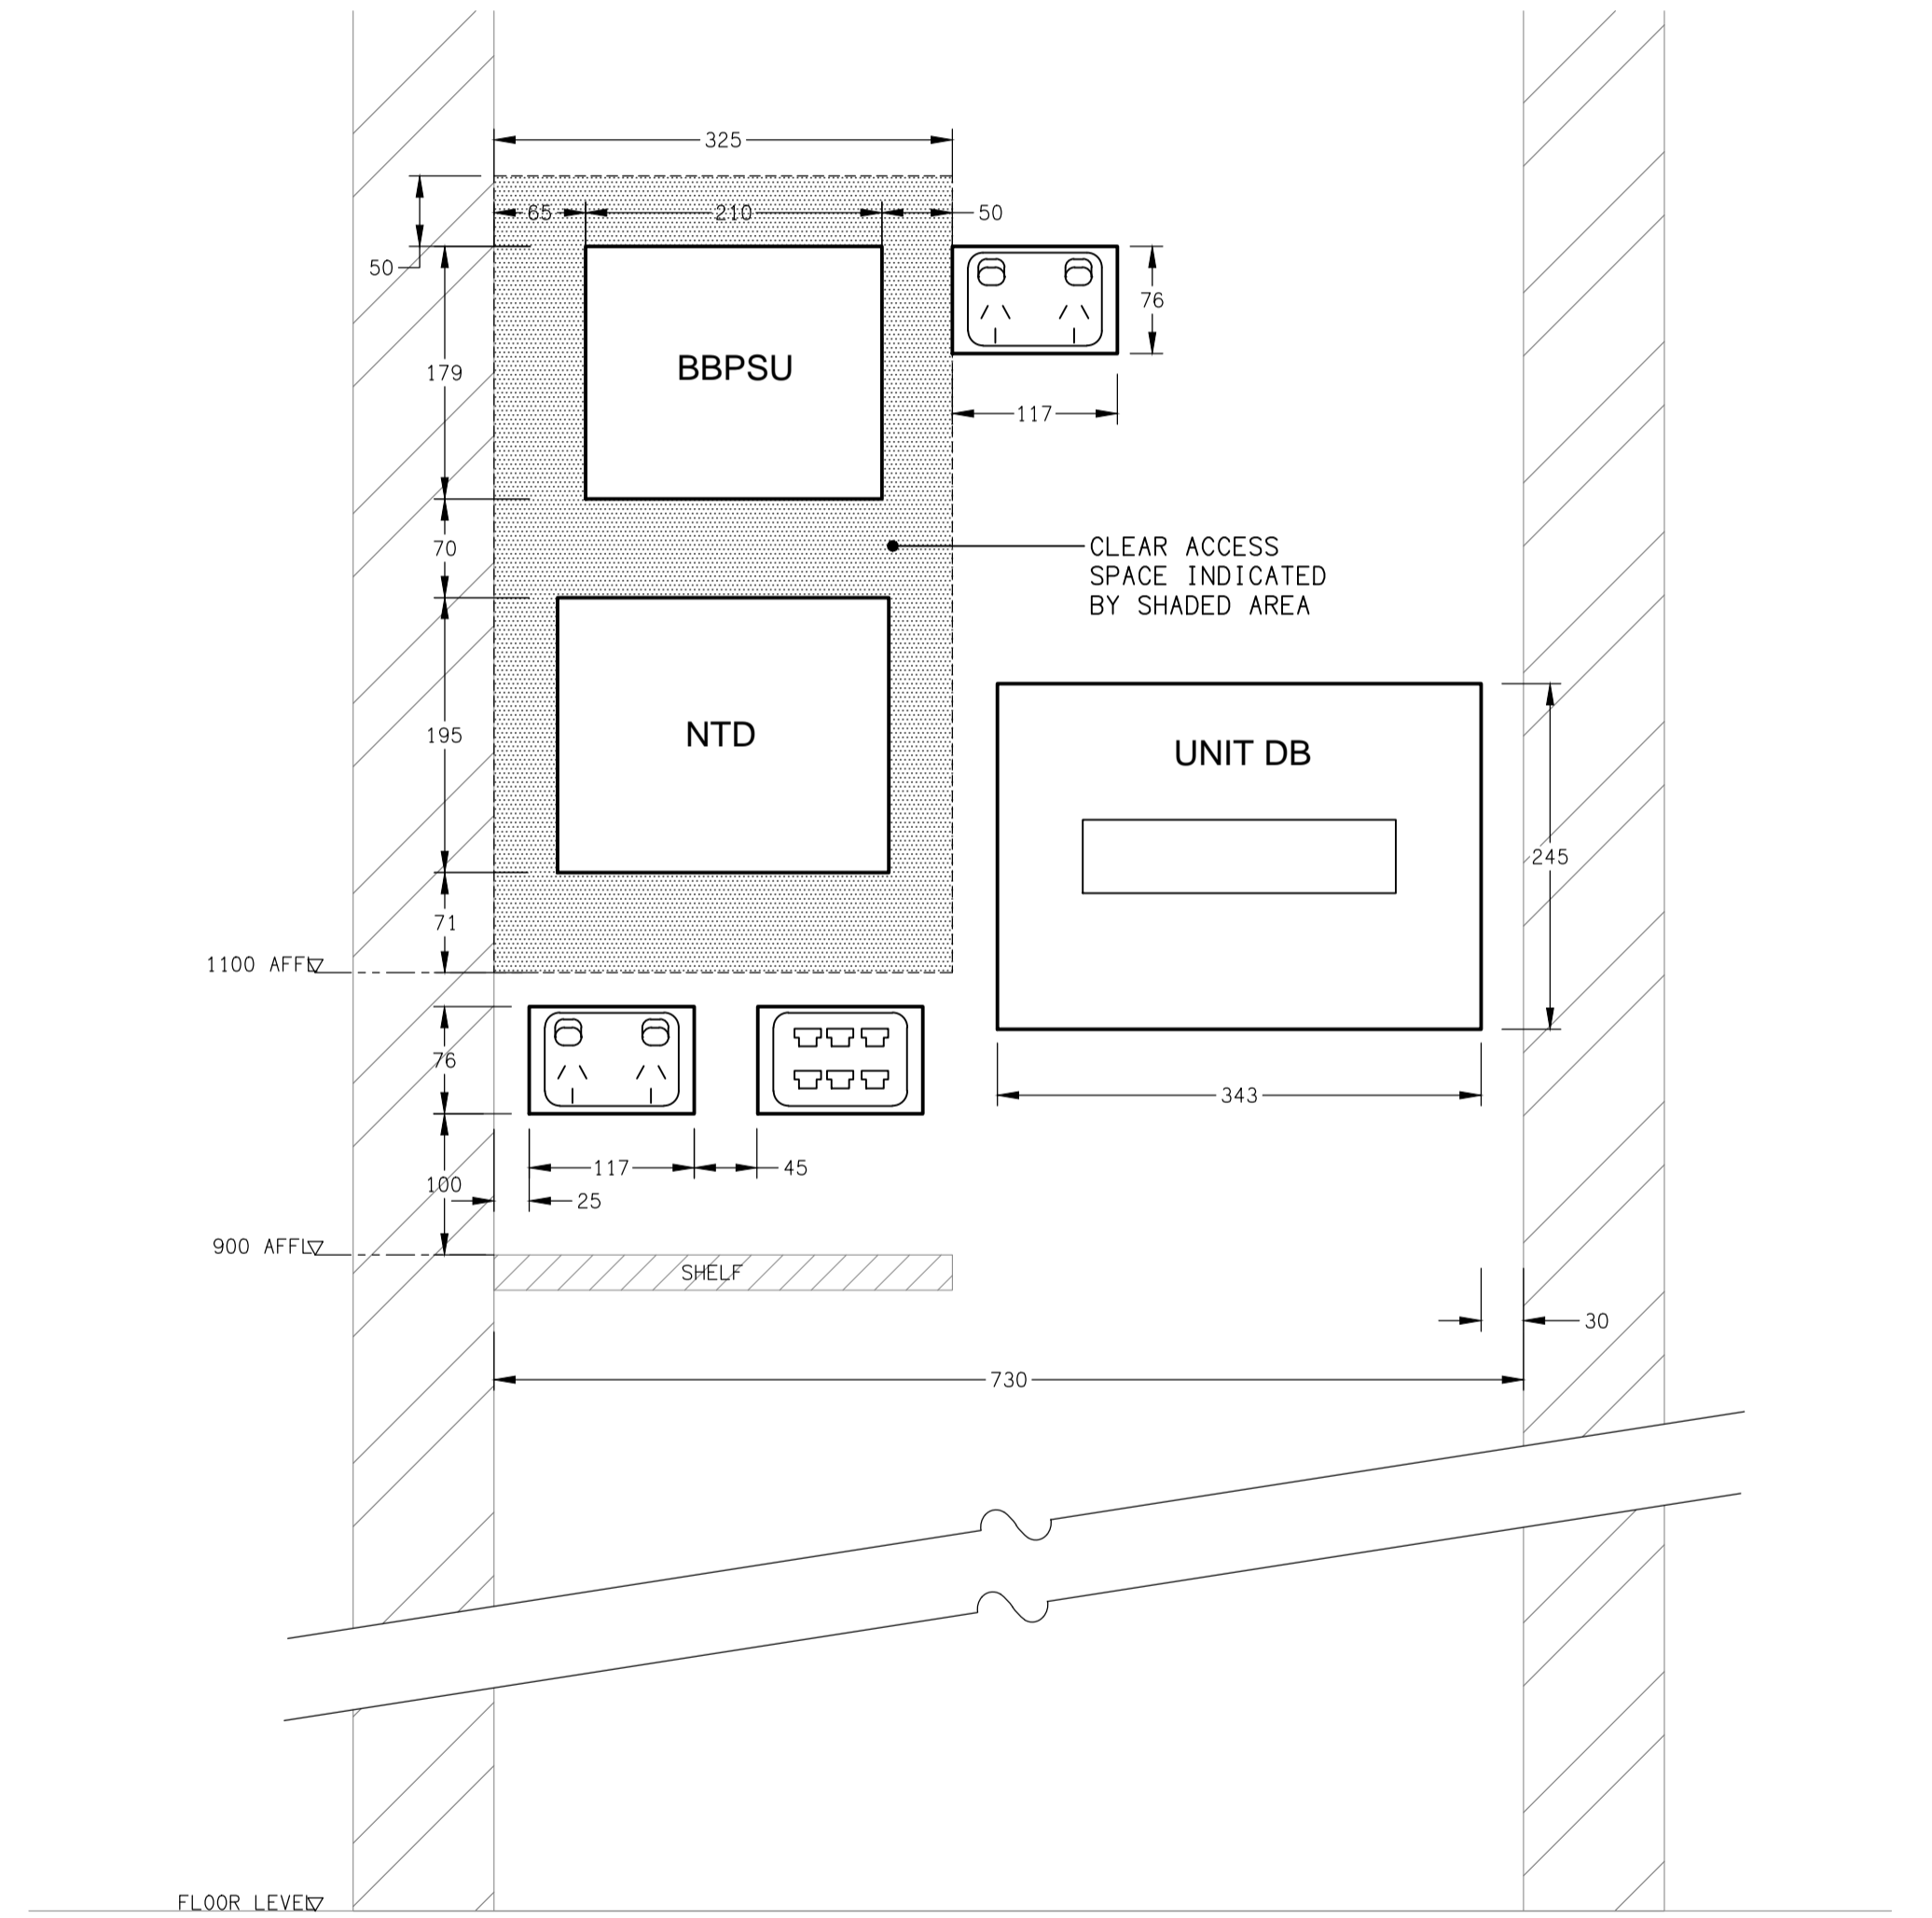

**DETAIL B**  
TYPICAL UNIT NBN ARRANGEMENTS  
NOT TO SCALE



REV	DATE	DRAFTER	DESCRIPTION	APPROVED
F	24/02/2020	EDG	APPROVAL	EDG
E	18/09/2019	EDG	APPROVAL	EDG
D	08/08/2019	EDG	APPROVAL	EDG
C	05/08/2019	EDG	TENDER	EDG
B	04/06/2019	EDG	APPROVAL	EDG
A	20/05/2019	EDG	APPROVAL	EDG

**STRICTLY CONFIDENTIAL**

NBNCO APPROVAL RECORD:

SIGNATURE	DATE
<input type="checkbox"/> DD	_____
<input type="checkbox"/> WD	_____
<input type="checkbox"/> AB	_____


QUALITY RECORD:

NBNCO DISCLAIMER:  
THIS DOCUMENT HAS BEEN PREPARED SOLELY FOR THE USE OF NBNCO LIMITED (ABN 86 136 533 741) FOR USE IN MAINTAINING NBNCO FACILITIES. IT HAS NOT BEEN CREATED FOR ANY OTHER USE. IT SHOULD NOT BE SCALED TO LOCATE NBNCO ASSETS. NO WARRANTY IS GIVEN THAT THE INFORMATION IS ACCURATE OR COMPLETE.



**ELECTRICAL DESIGN GROUP**  
ELECTRICAL BUILDING SERVICES CONSULTANTS

BRISBANE: P.O. Box 15, Sherwood Qld 4075  
Phone: (07) 3278 4375  
Email: brisbane@edg.net.au  
Web: www.edg.net.au

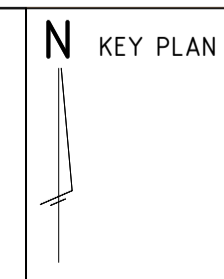

DRAWING TITLE:  
60 LEXTON STREET, STRETTON  
AYCA-64H8W9 - STAGE 1  
SCHEMATIC & DETAILS

STATE: QLD	REGION: SOUTHEAST
FSA: _____	SAM: _____
PROJECT No: AYCA-64H8W9	
CADREF No: C1880a-NBN02	
SCALE: N.T.S.	SHEET No. 2 OF 2
	REV. F