



DETAIL
SP1 ELEVATION
NOT TO SCALE

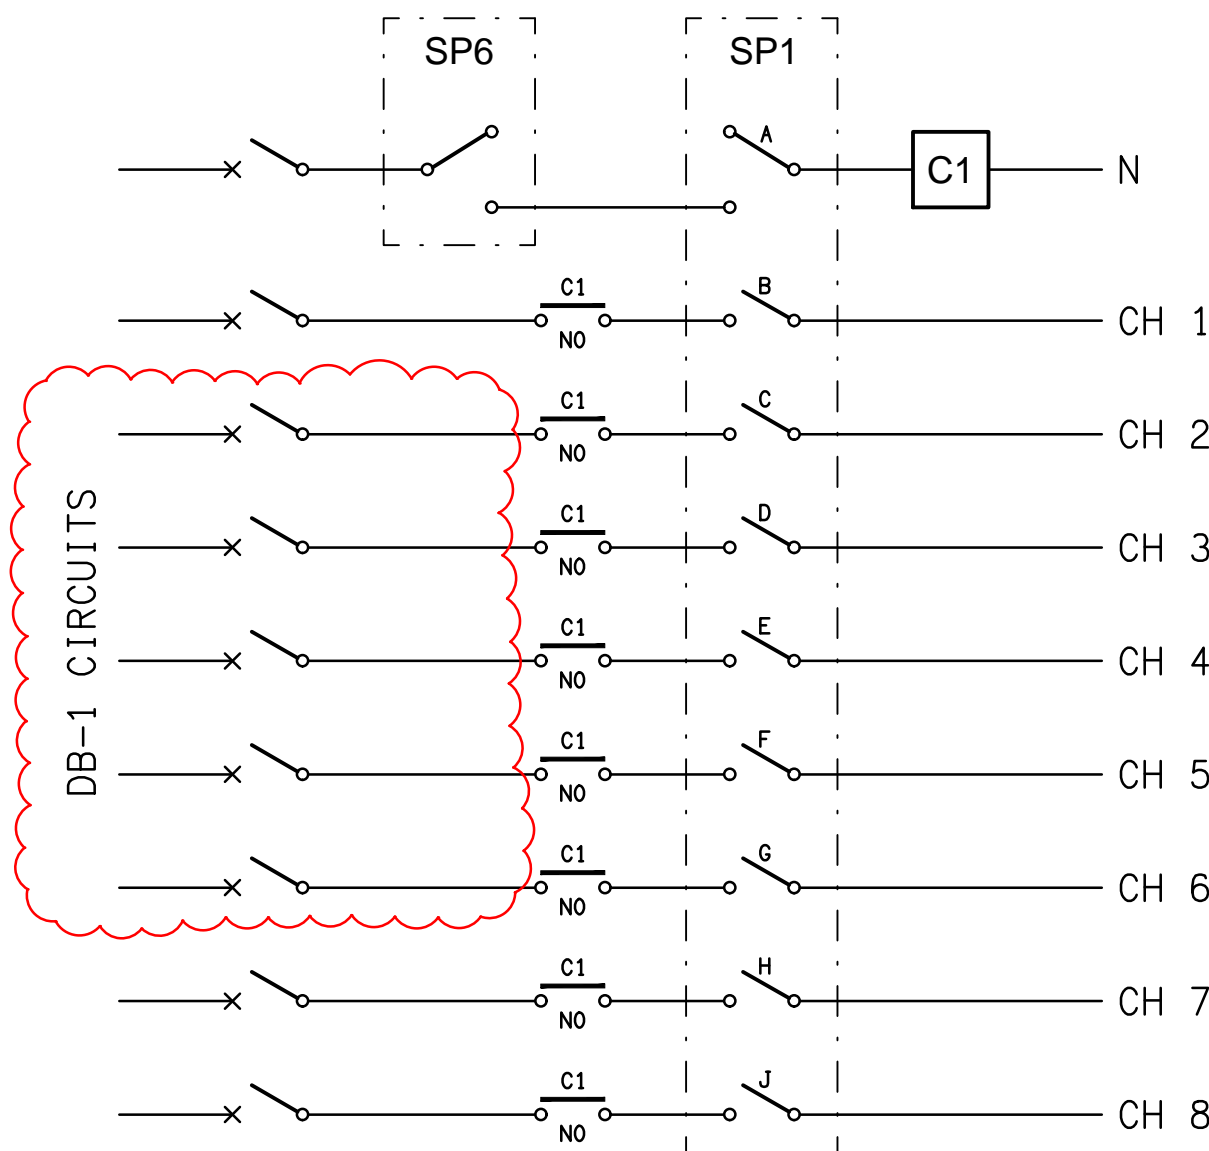

SCHEMATIC
SP1 CONFIGURATION
NOT TO SCALE

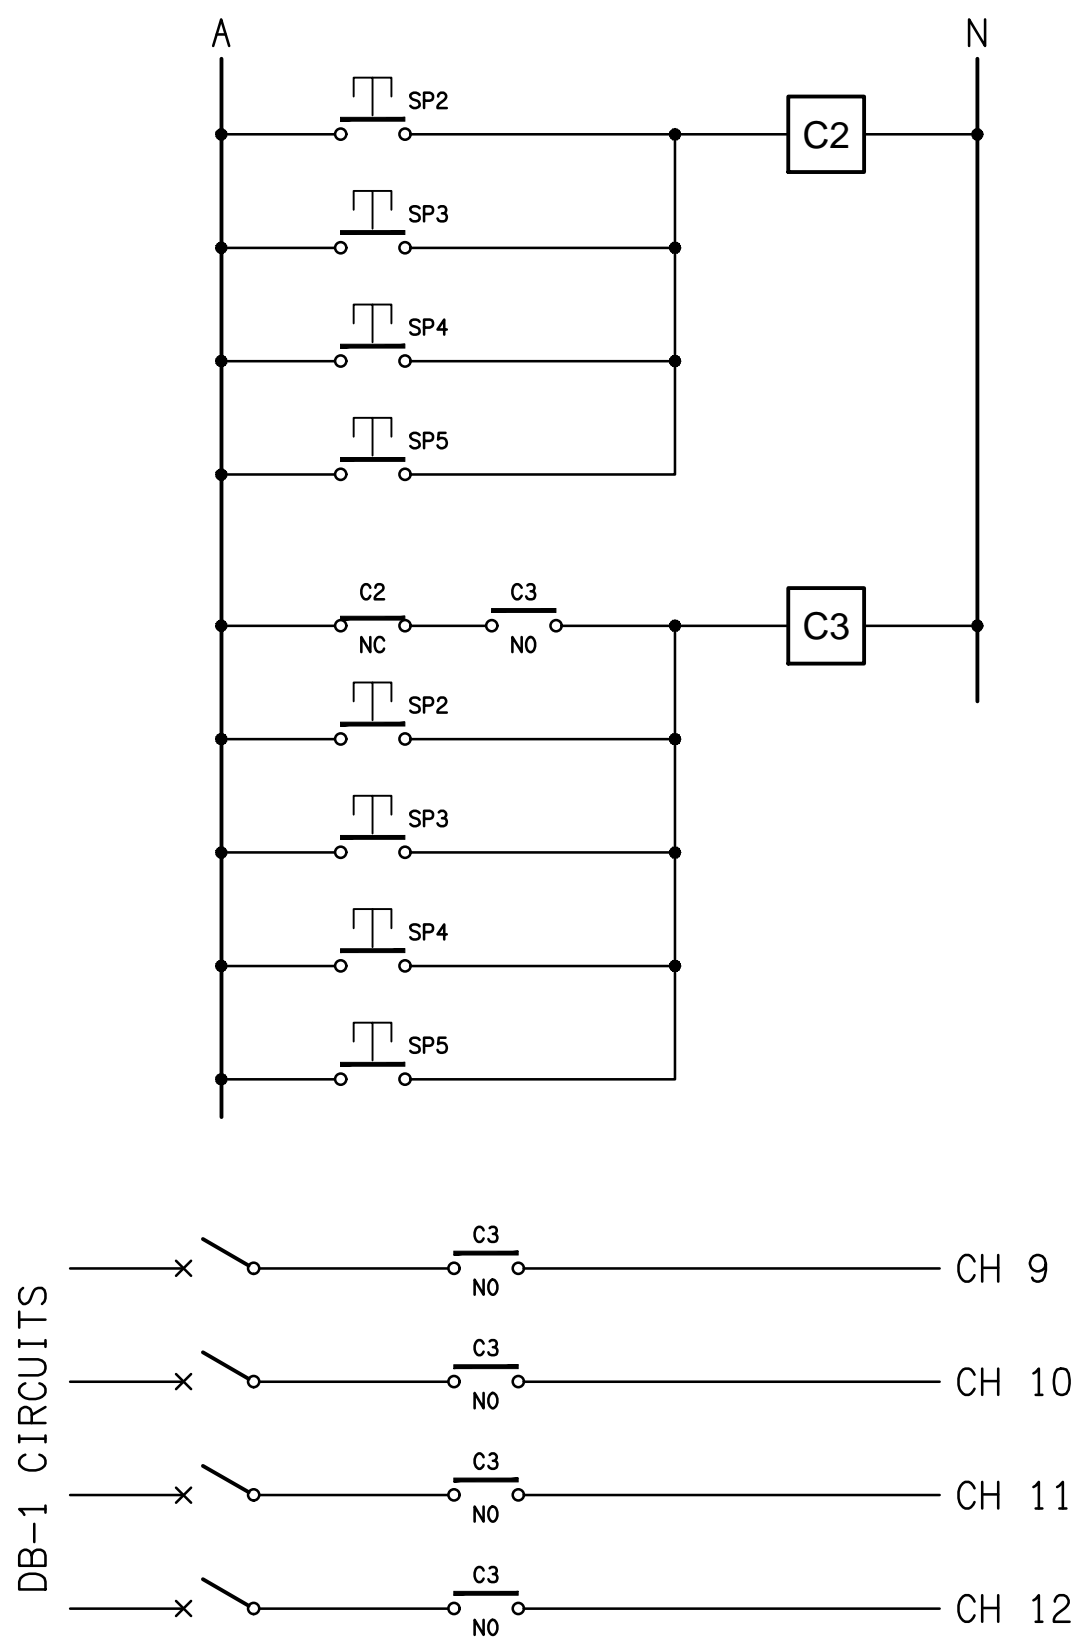

SCHEMATIC
SP2, SP3, SP4, & SP5 CONFIGURATION
NOT TO SCALE

D	CONSTRUCTION	10/12/2019
REV:	DESCRIPTION:	DATE:

ELECTRICAL DESIGN GROUP
ELECTRICAL BUILDING SERVICES CONSULTANTS

BRISBANE: P.O. Box 15, Sherwood Qld 4075
Phone: (07) 3278 4375
Email: brisbane@edg.net.au
Web: www.edg.net.au

ELECTRICAL DESIGN GROUP BRISBANE PTY LTD
ACN 092 710 793

TRADING AS:
ELECTRICAL DESIGN
GROUP

PROJECT:

**ST JOHN'S ANGLICAN
COLLEGE, FOREST LAKE
COVERED COURT**

SITE ADDRESS:
COLLEGE AVENUE, FOREST LAKE

SCALE: SHEET SIZE:

NOT TO SCALE AT A1

DRAWING TITLE:

**ELECTRICAL SERVICES
LIGHTING CONTROL
SCHEMATICS & DETAILS**

PROJECT NO: DRAWING NO: REVISION:

C2049a E08 D