




KEY PLAN
DETAIL SECTION REFERENCES
SCALE 1: 200

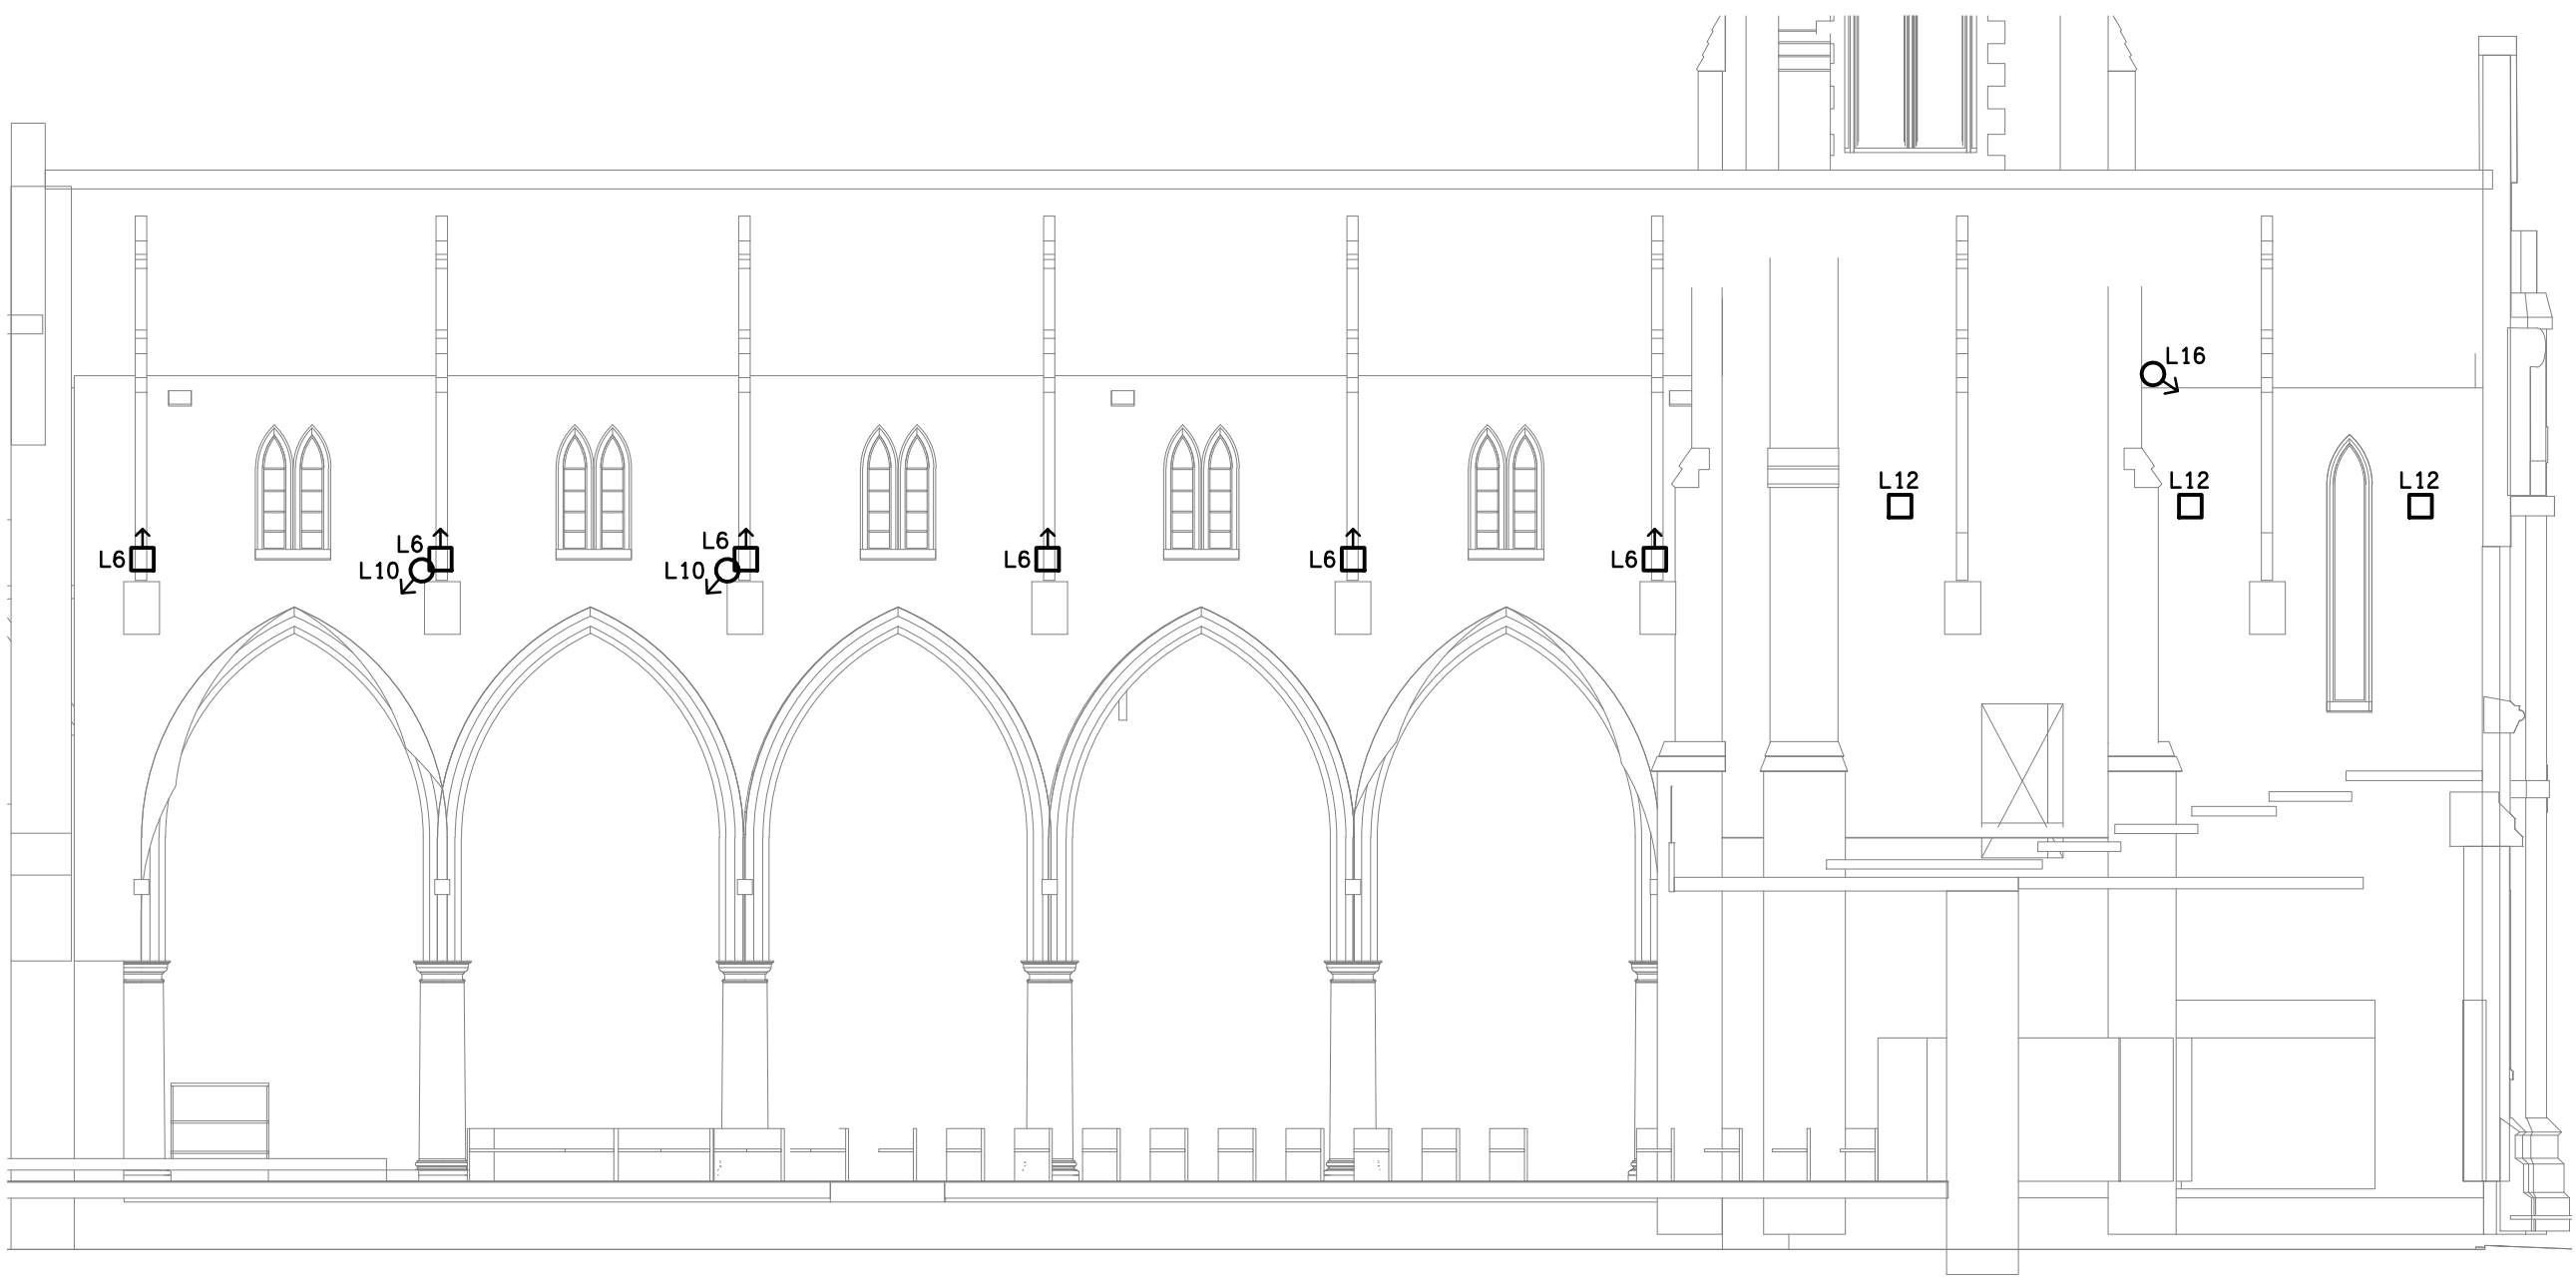

DETAIL A
SECTION VIEW
SCALE 1: 100

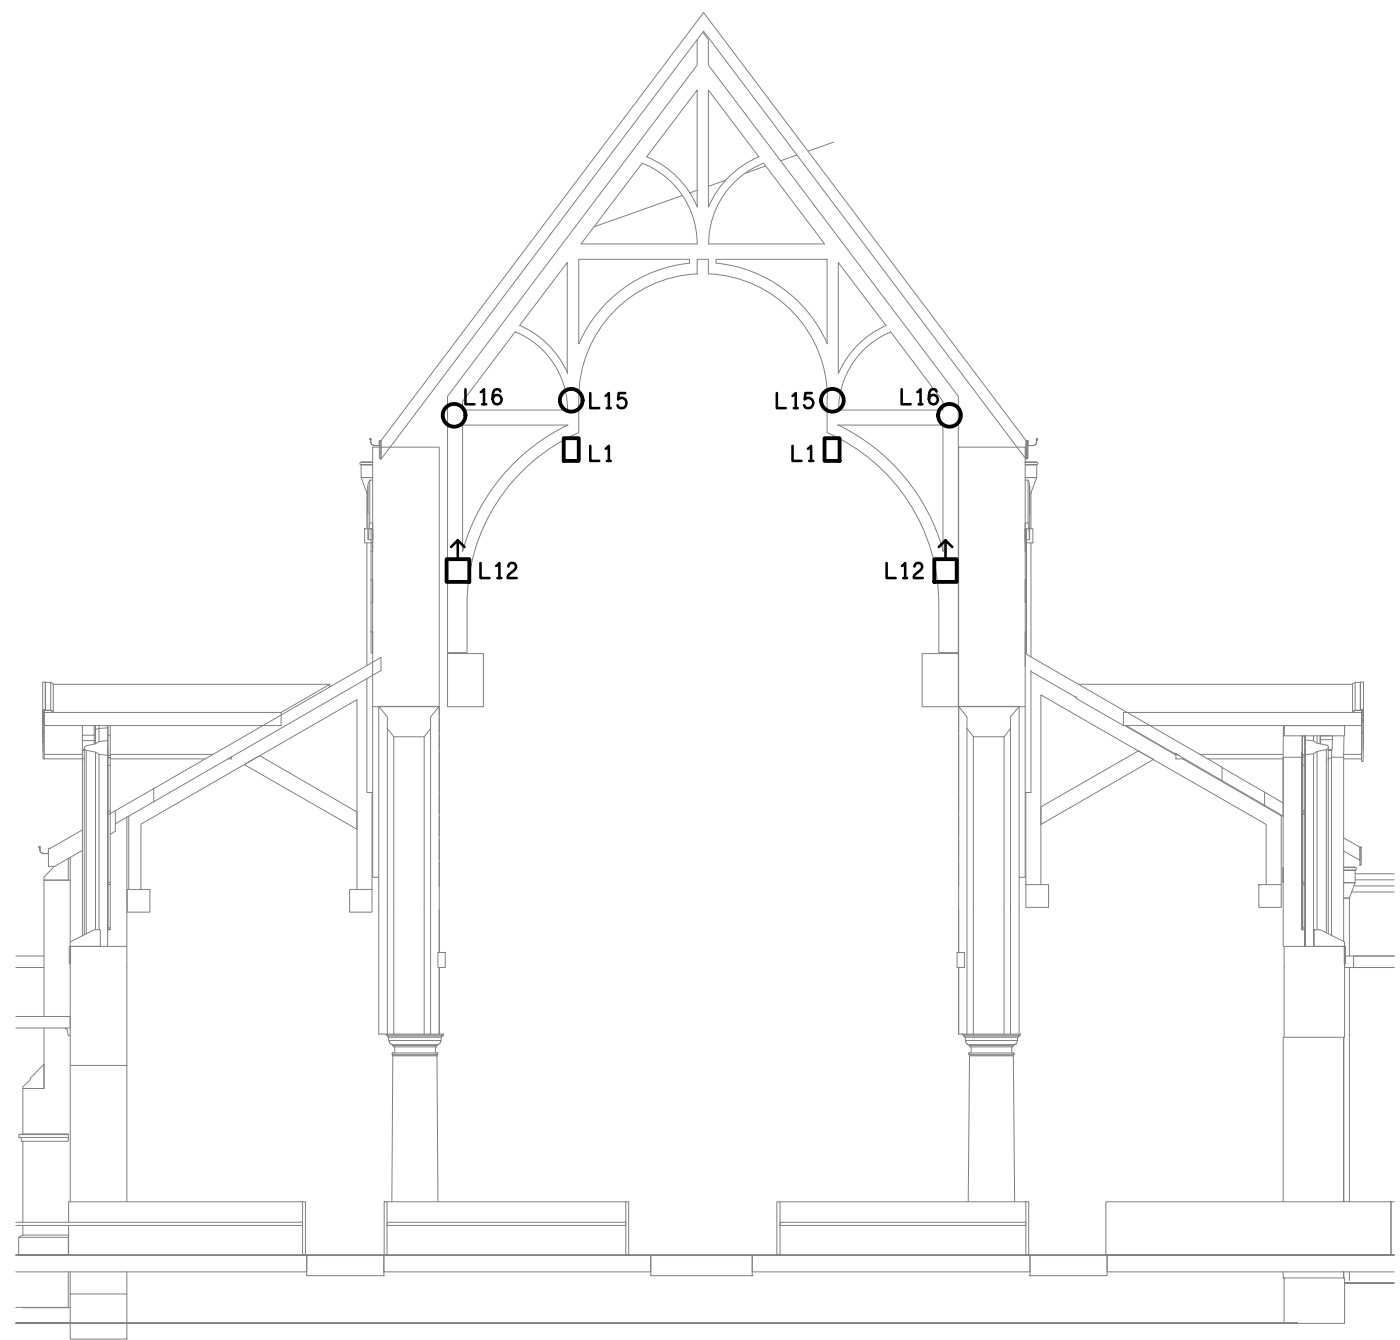

DETAIL L
SECTION VIEW
SCALE 1: 100

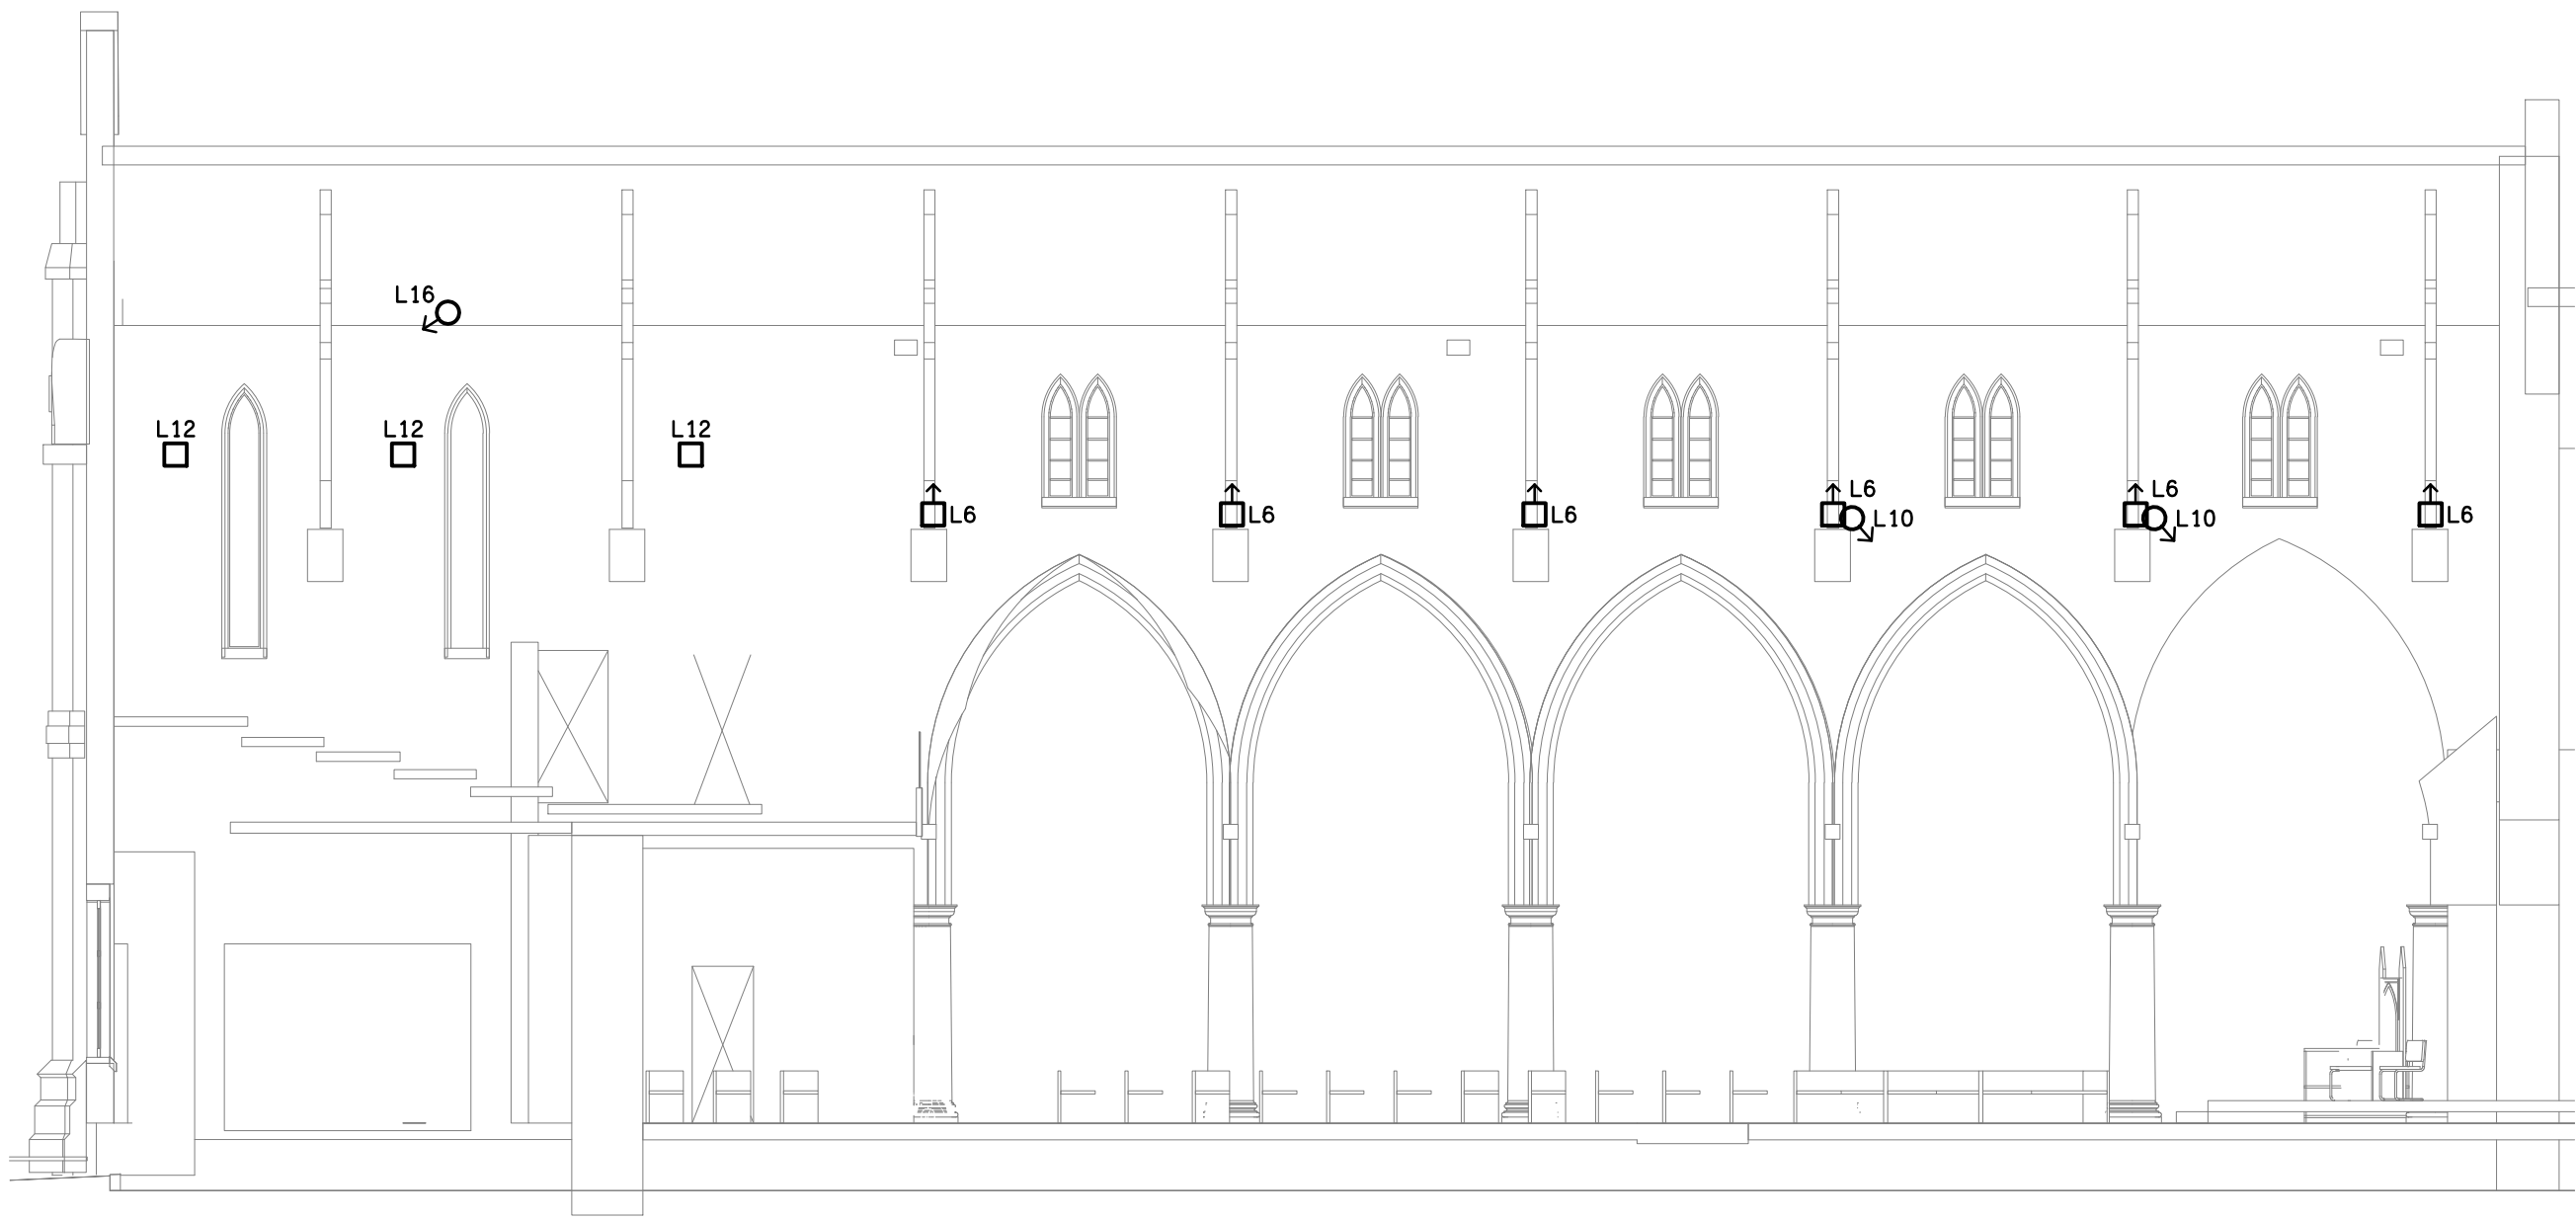

DETAIL B
SECTION VIEW
SCALE 1: 100