



**KEY PLAN**  
DETAIL SECTION REFERENCES  
SCALE 1: 200

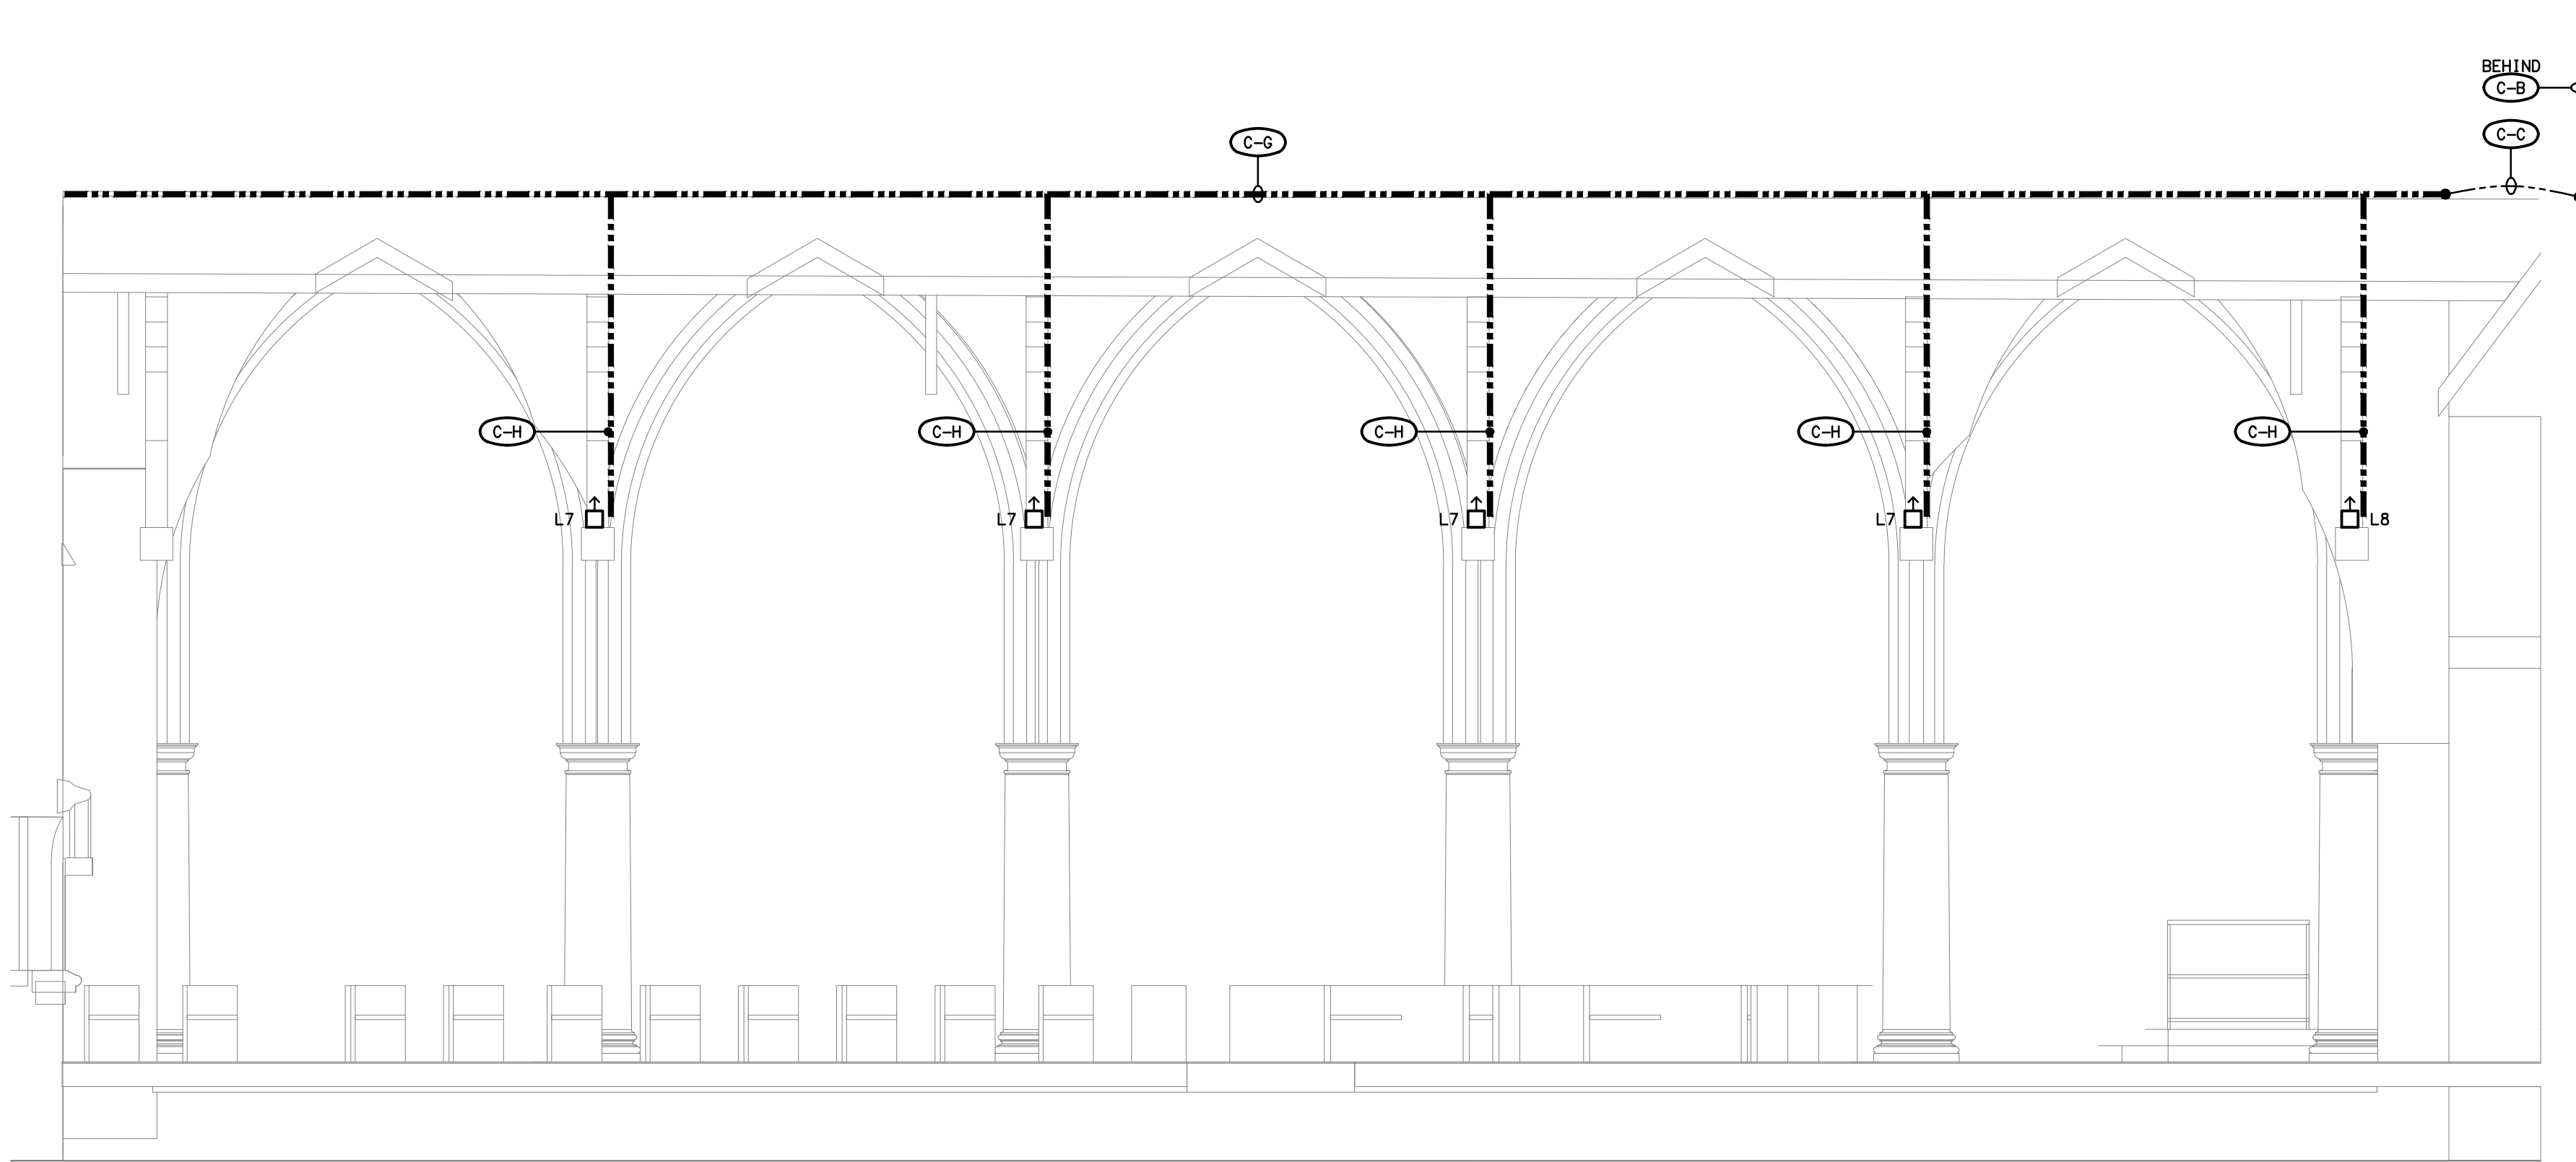

**DETAIL C**  
SECTION VIEW  
SCALE 1: 50

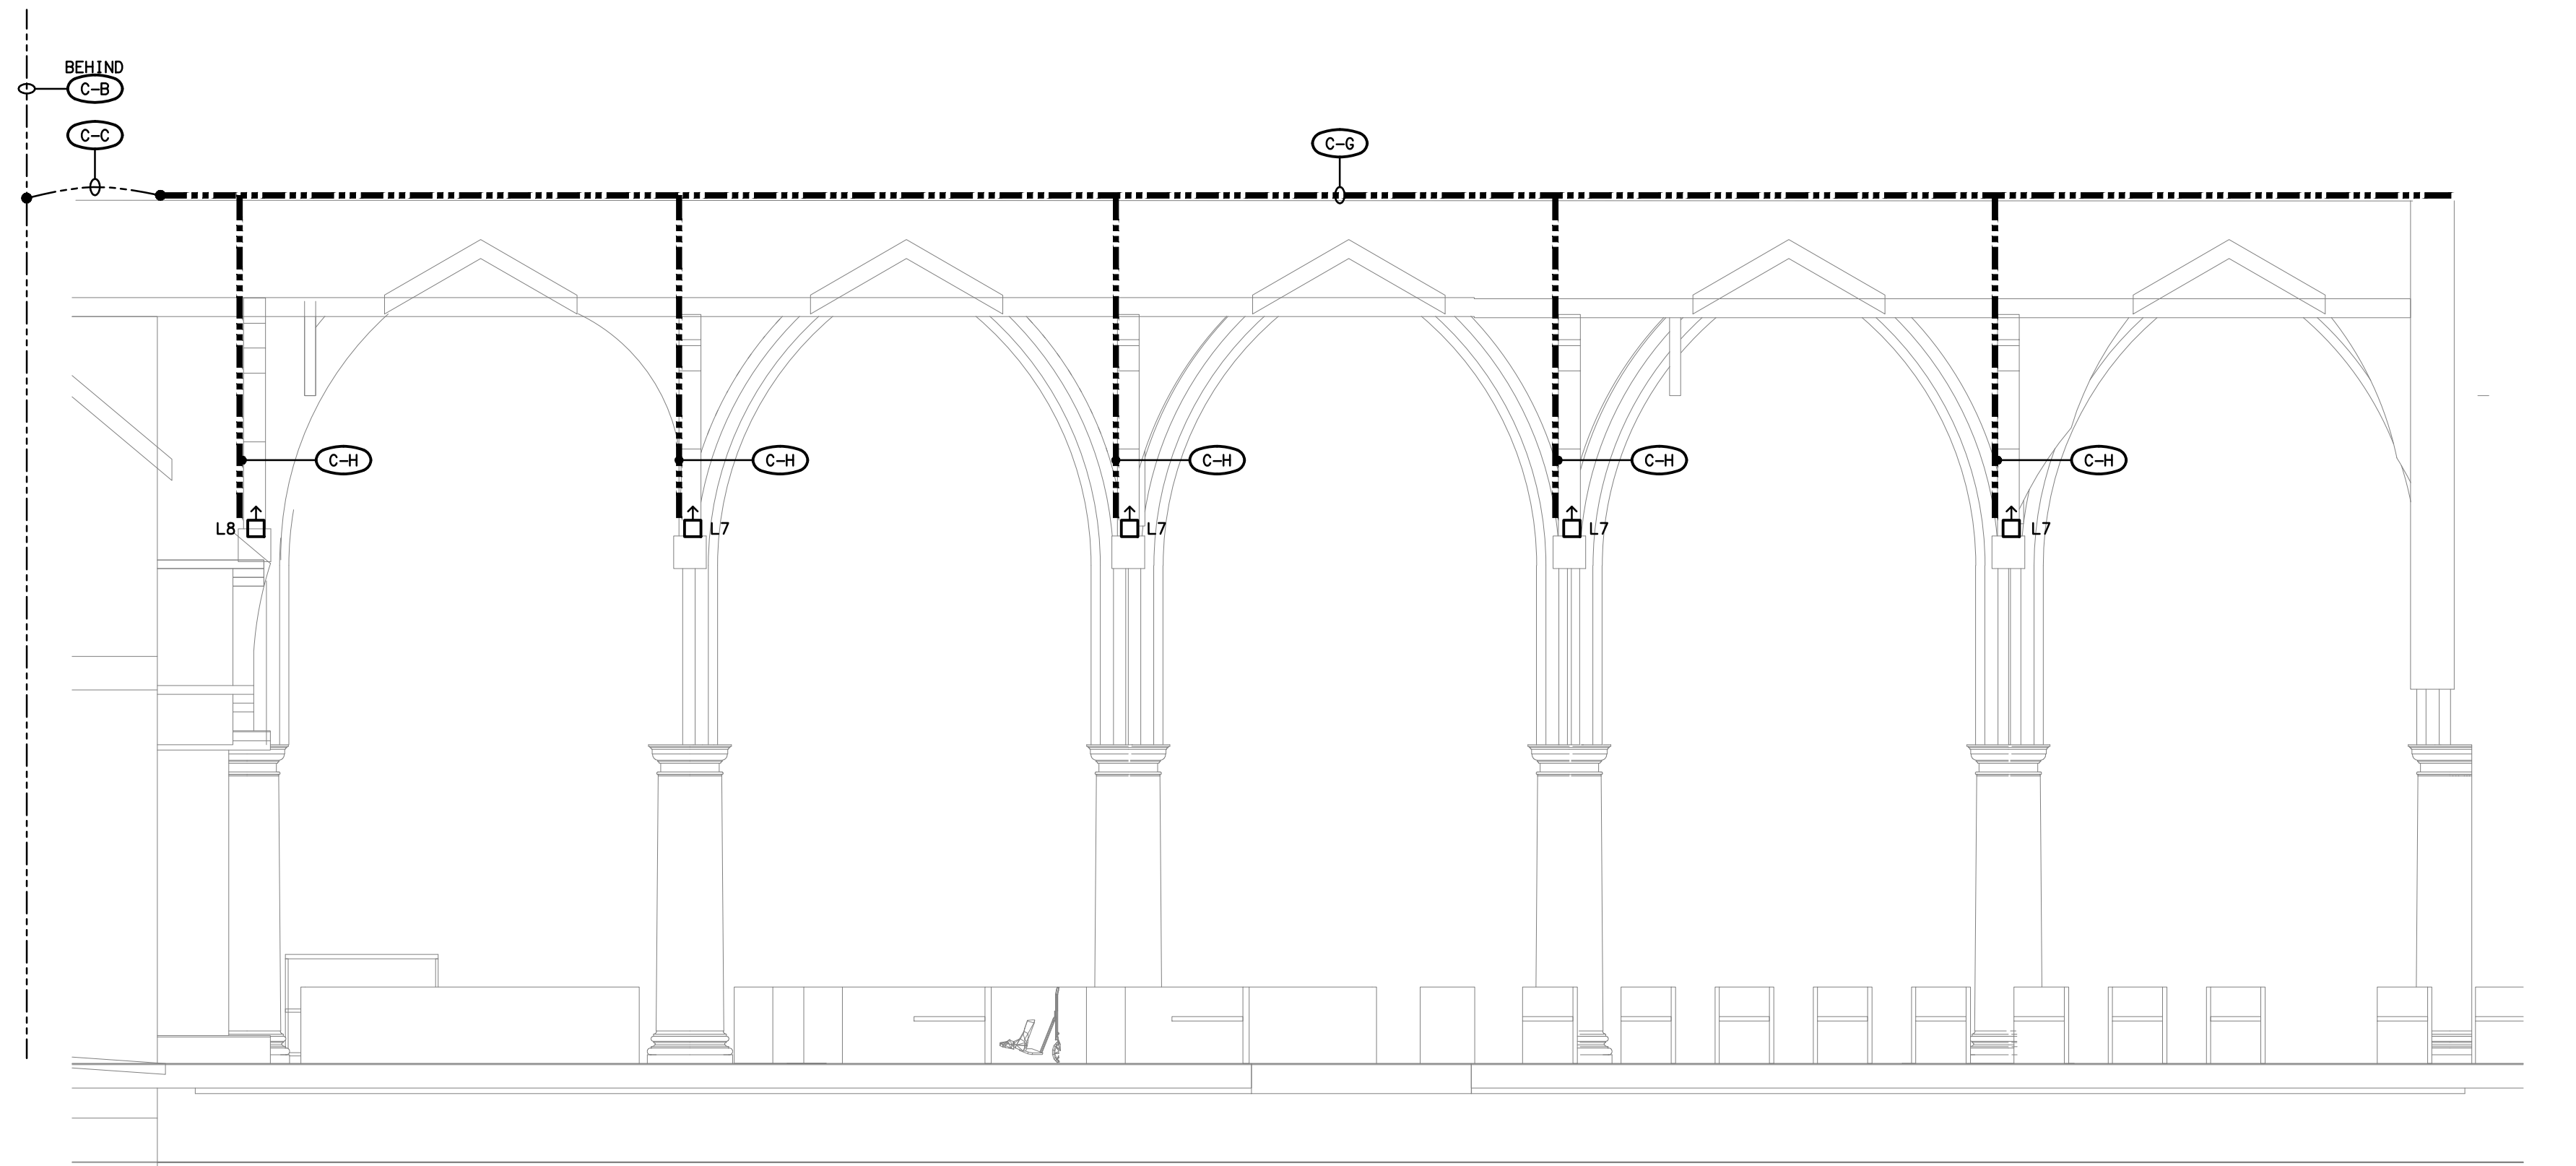

**DETAIL D**  
SECTION VIEW  
SCALE 1: 50