



**KEY PLAN**  
**DETAIL SECTION REFERENCES**  
SCALE 1: 200

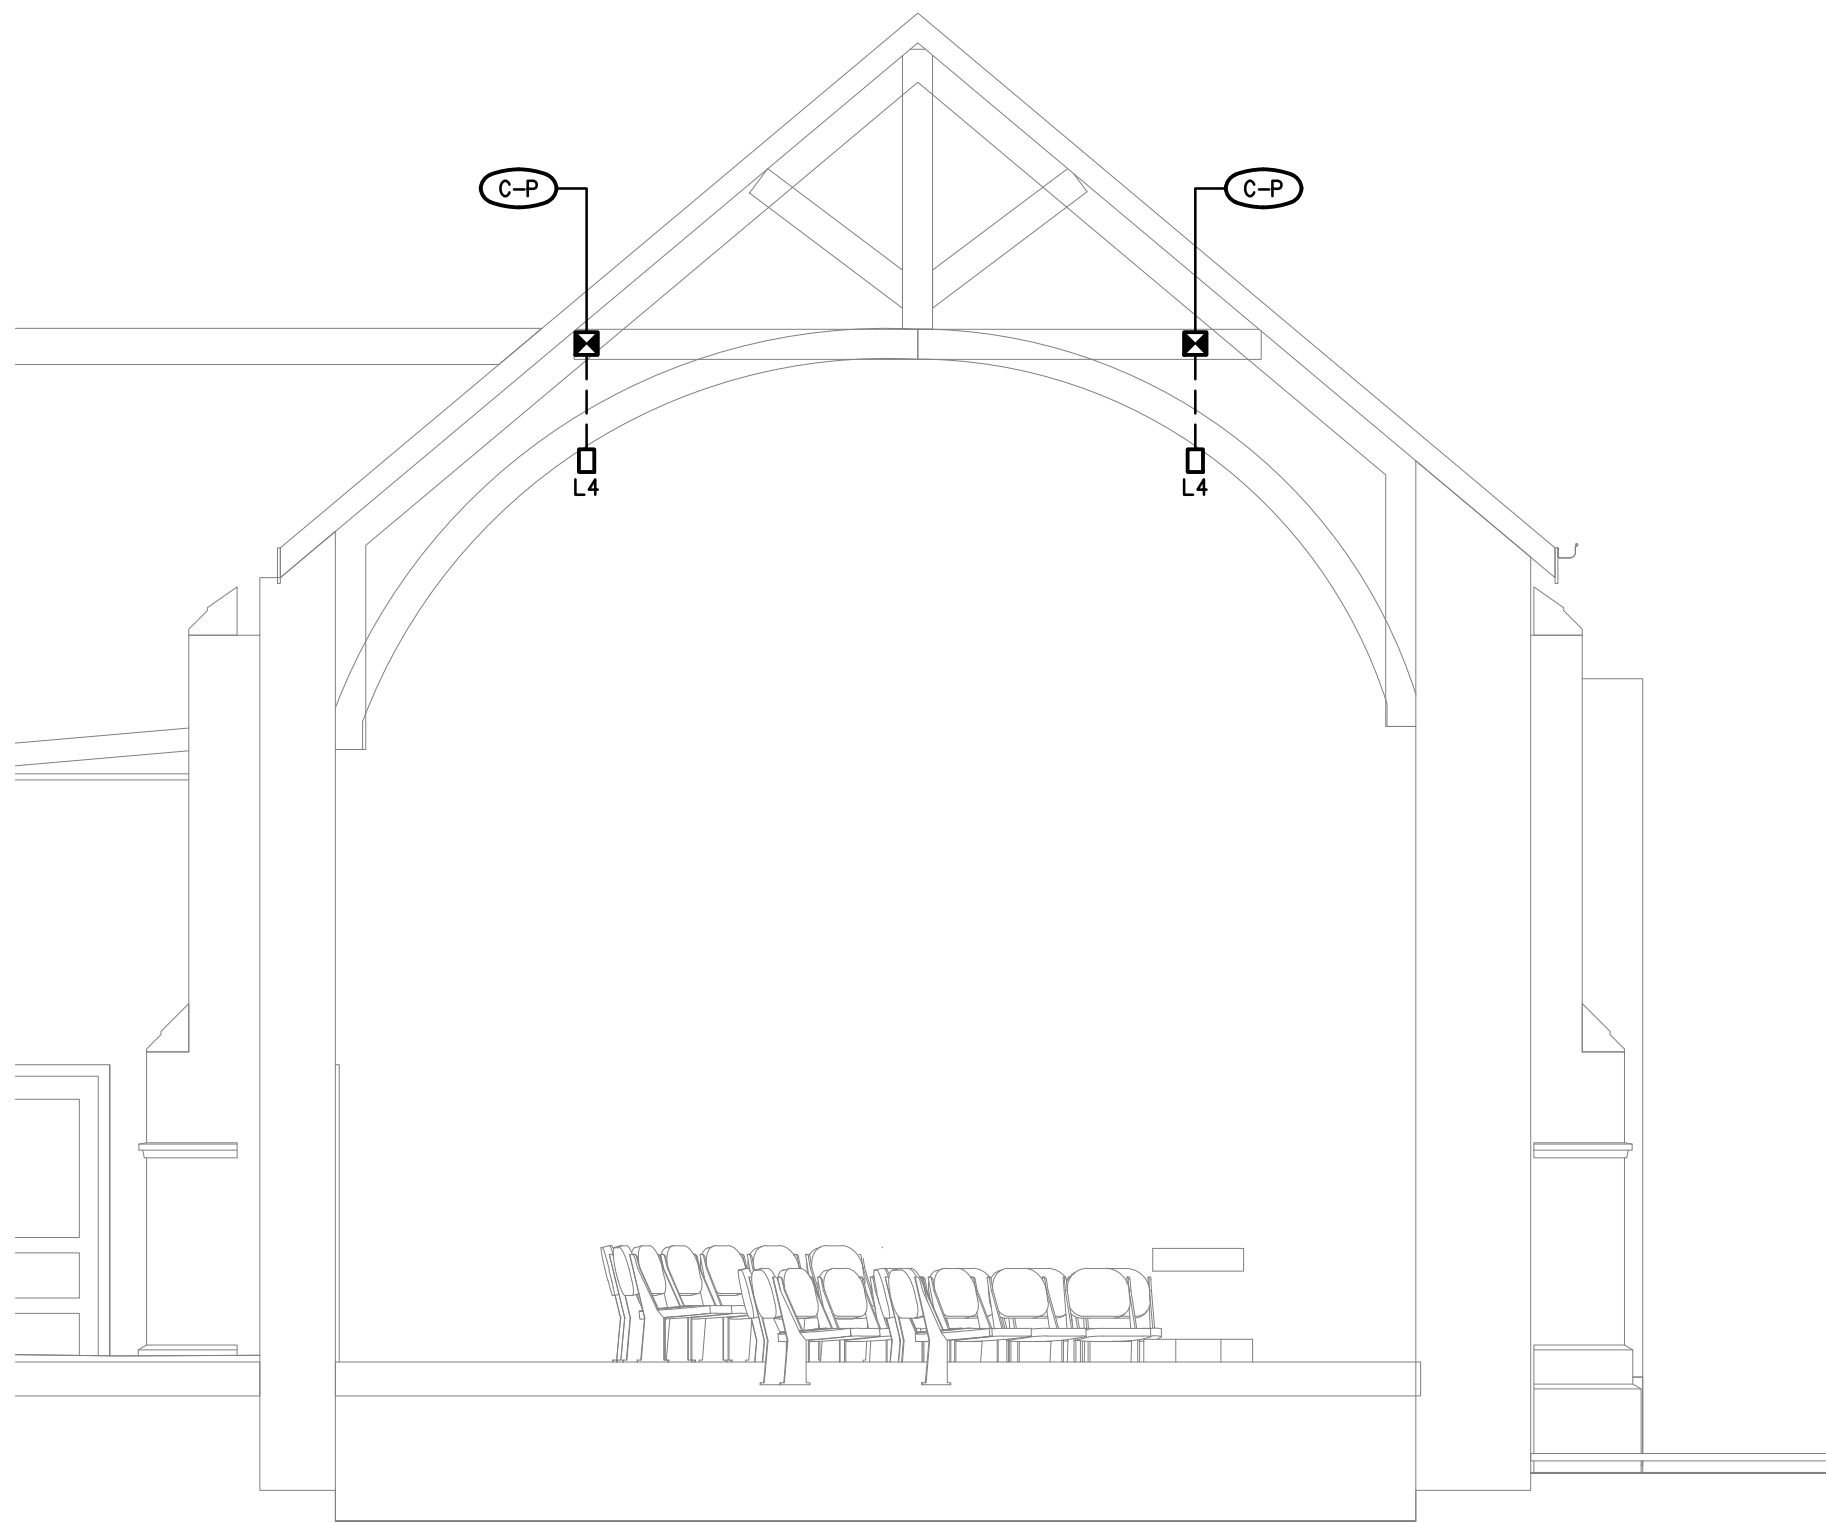

**DETAIL F**  
**SECTION VIEW**  
SCALE 1: 50

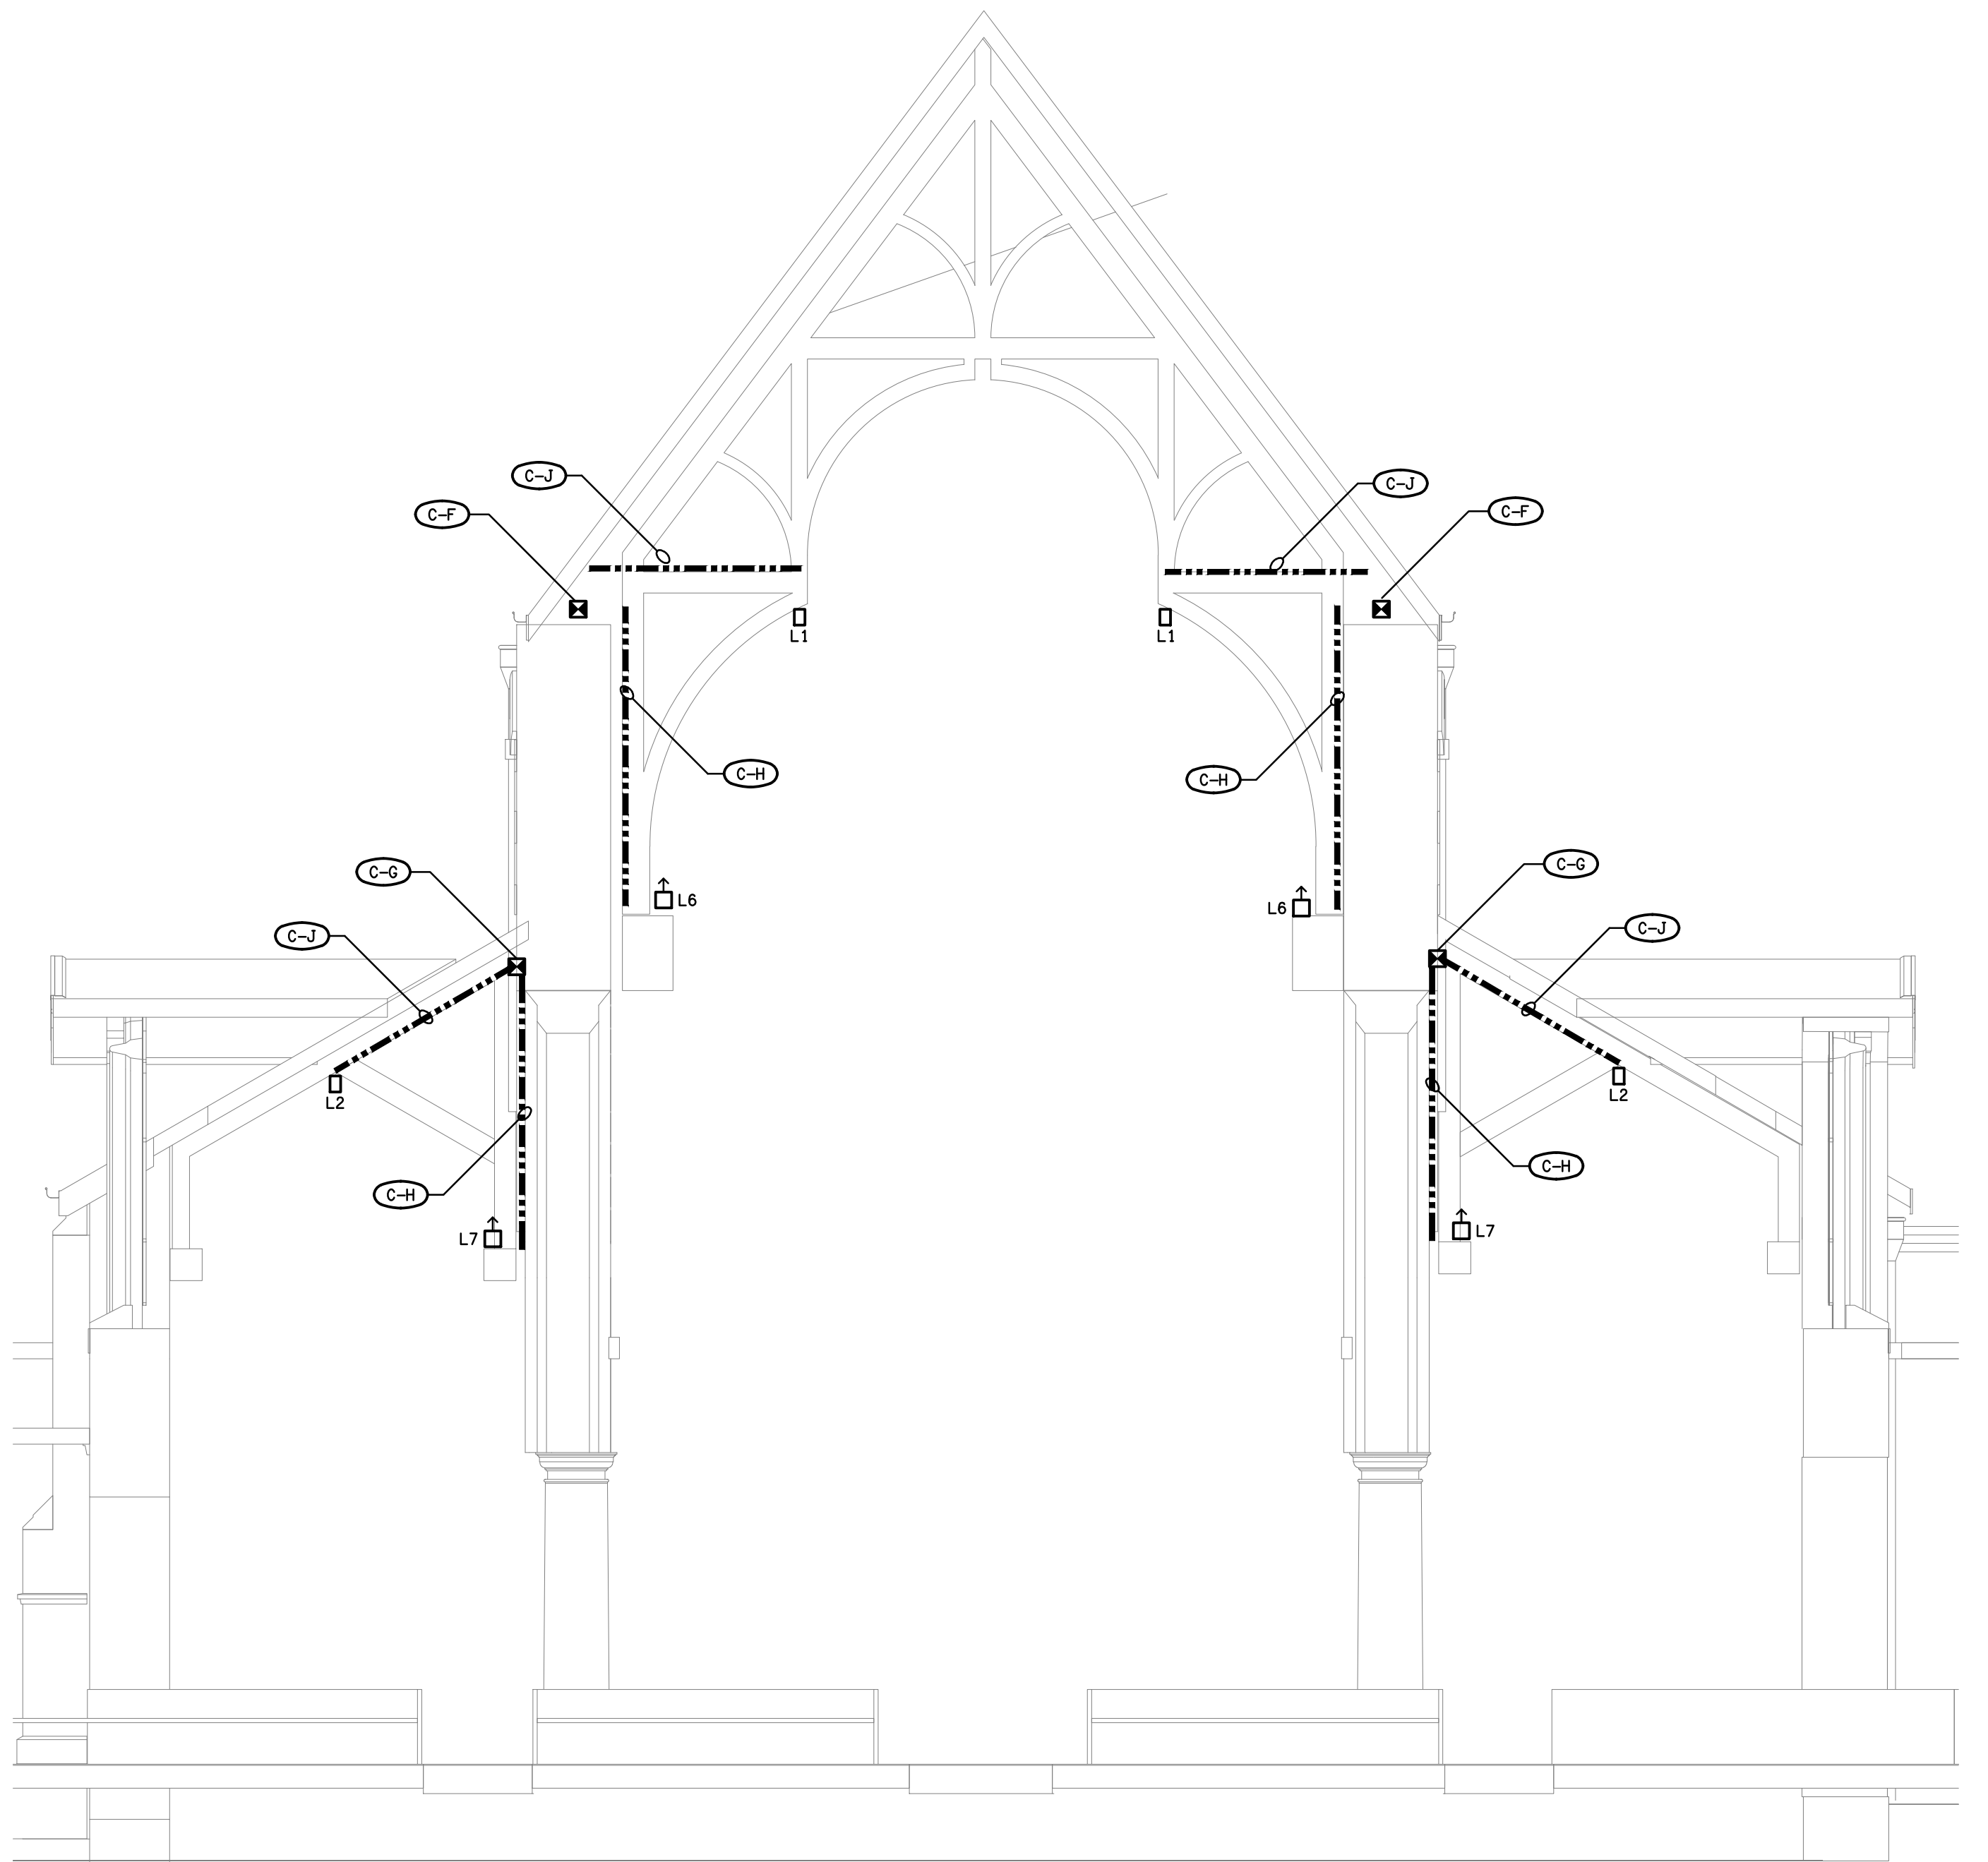

**DETAIL E**  
**SECTION VIEW**  
SCALE 1: 50