



KEY PLAN
DETAIL SECTION REFERENCES
SCALE 1: 200




DETAIL G
SECTION VIEW
SCALE 1: 100

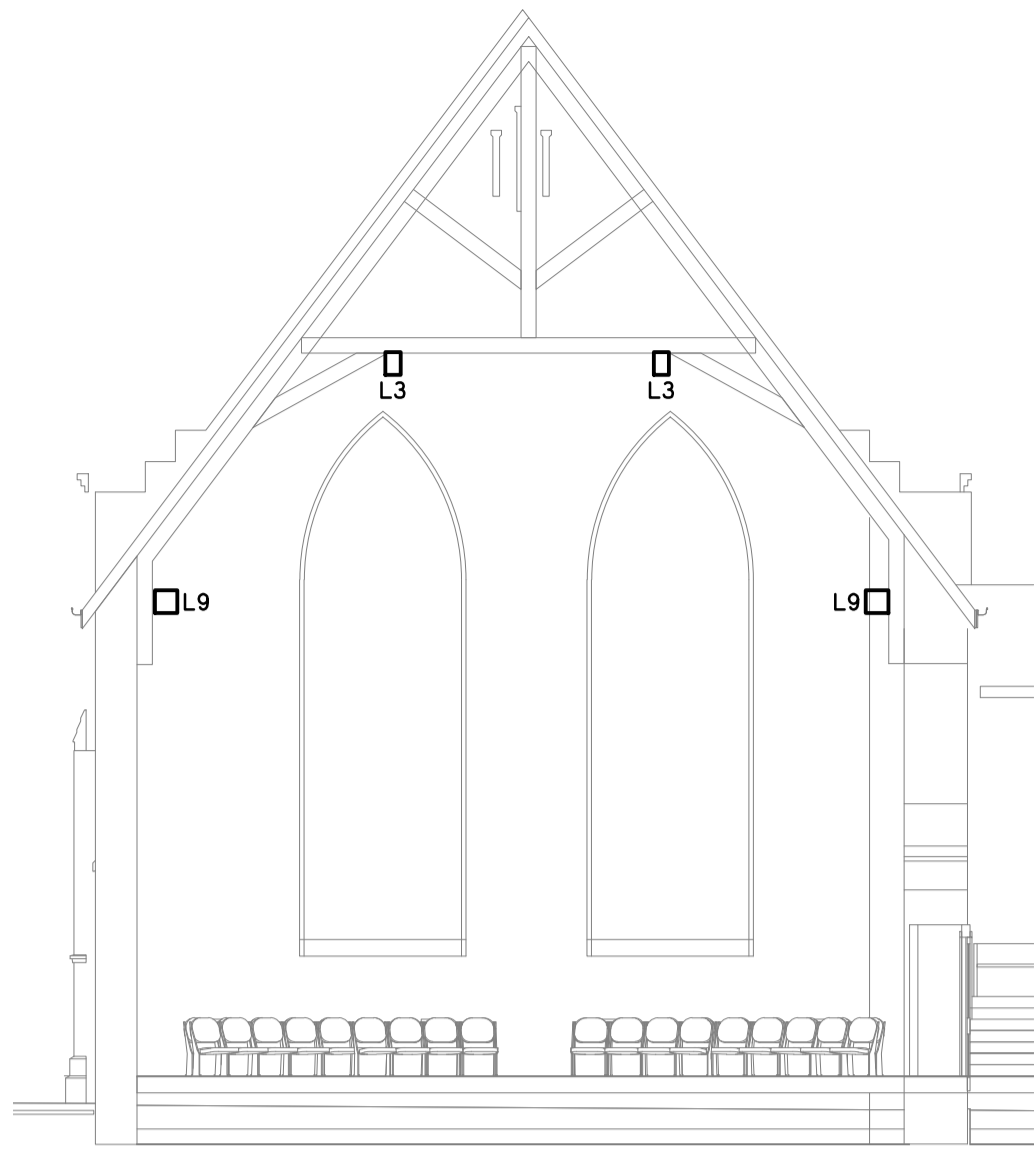

DETAIL J
SECTION VIEW
SCALE 1: 100

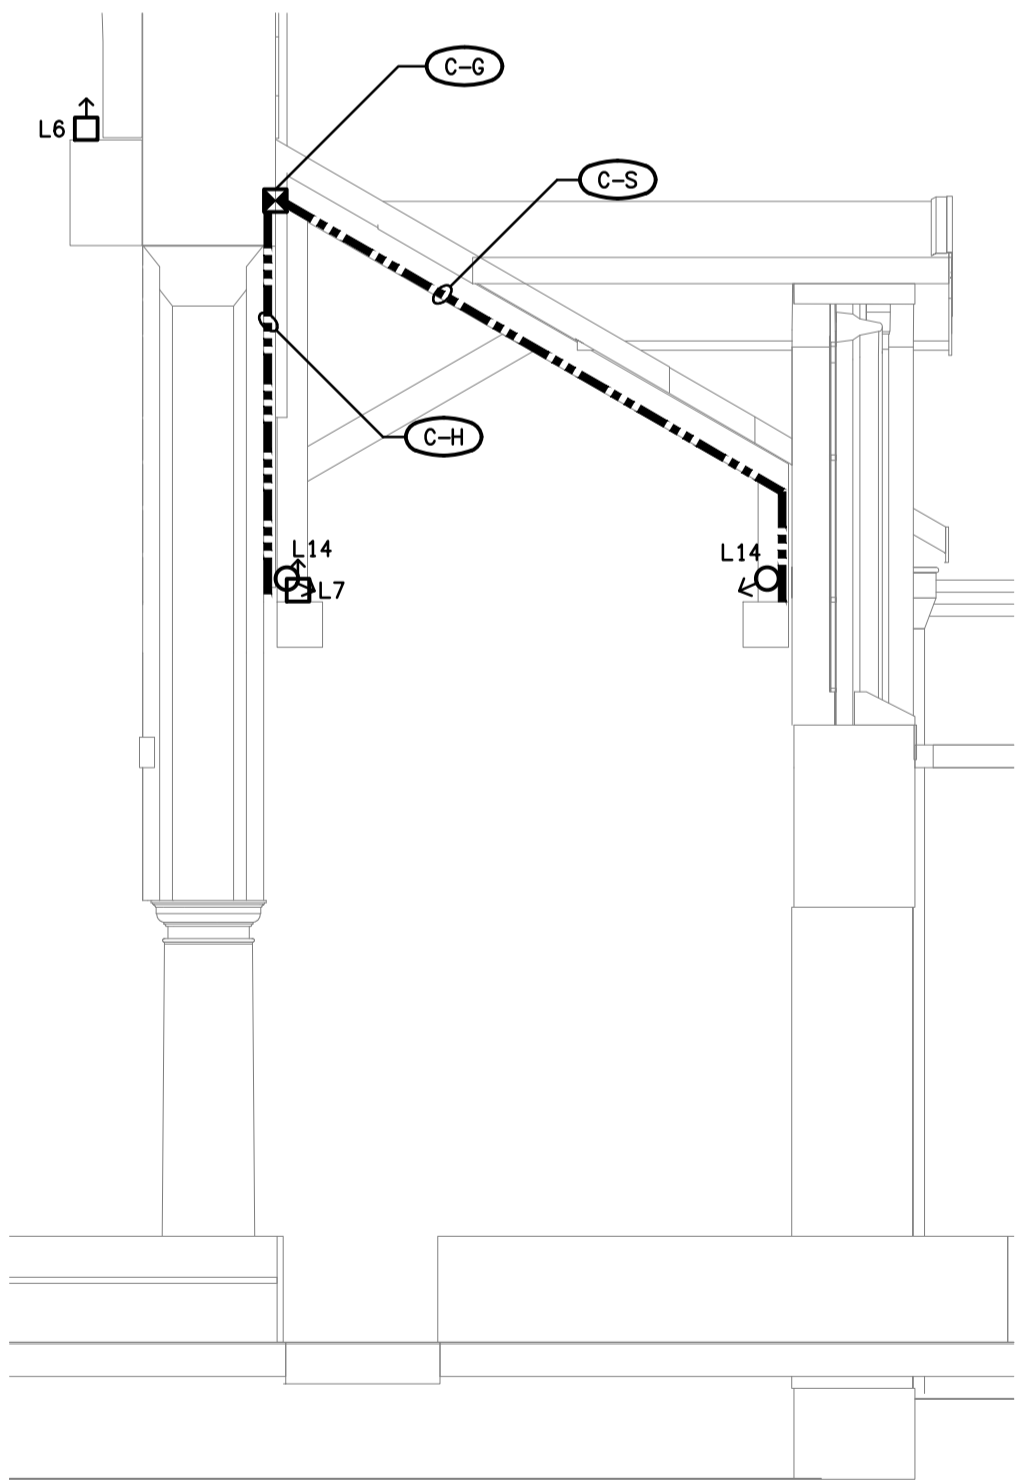

DETAIL K
SECTION VIEW
SCALE 1: 50

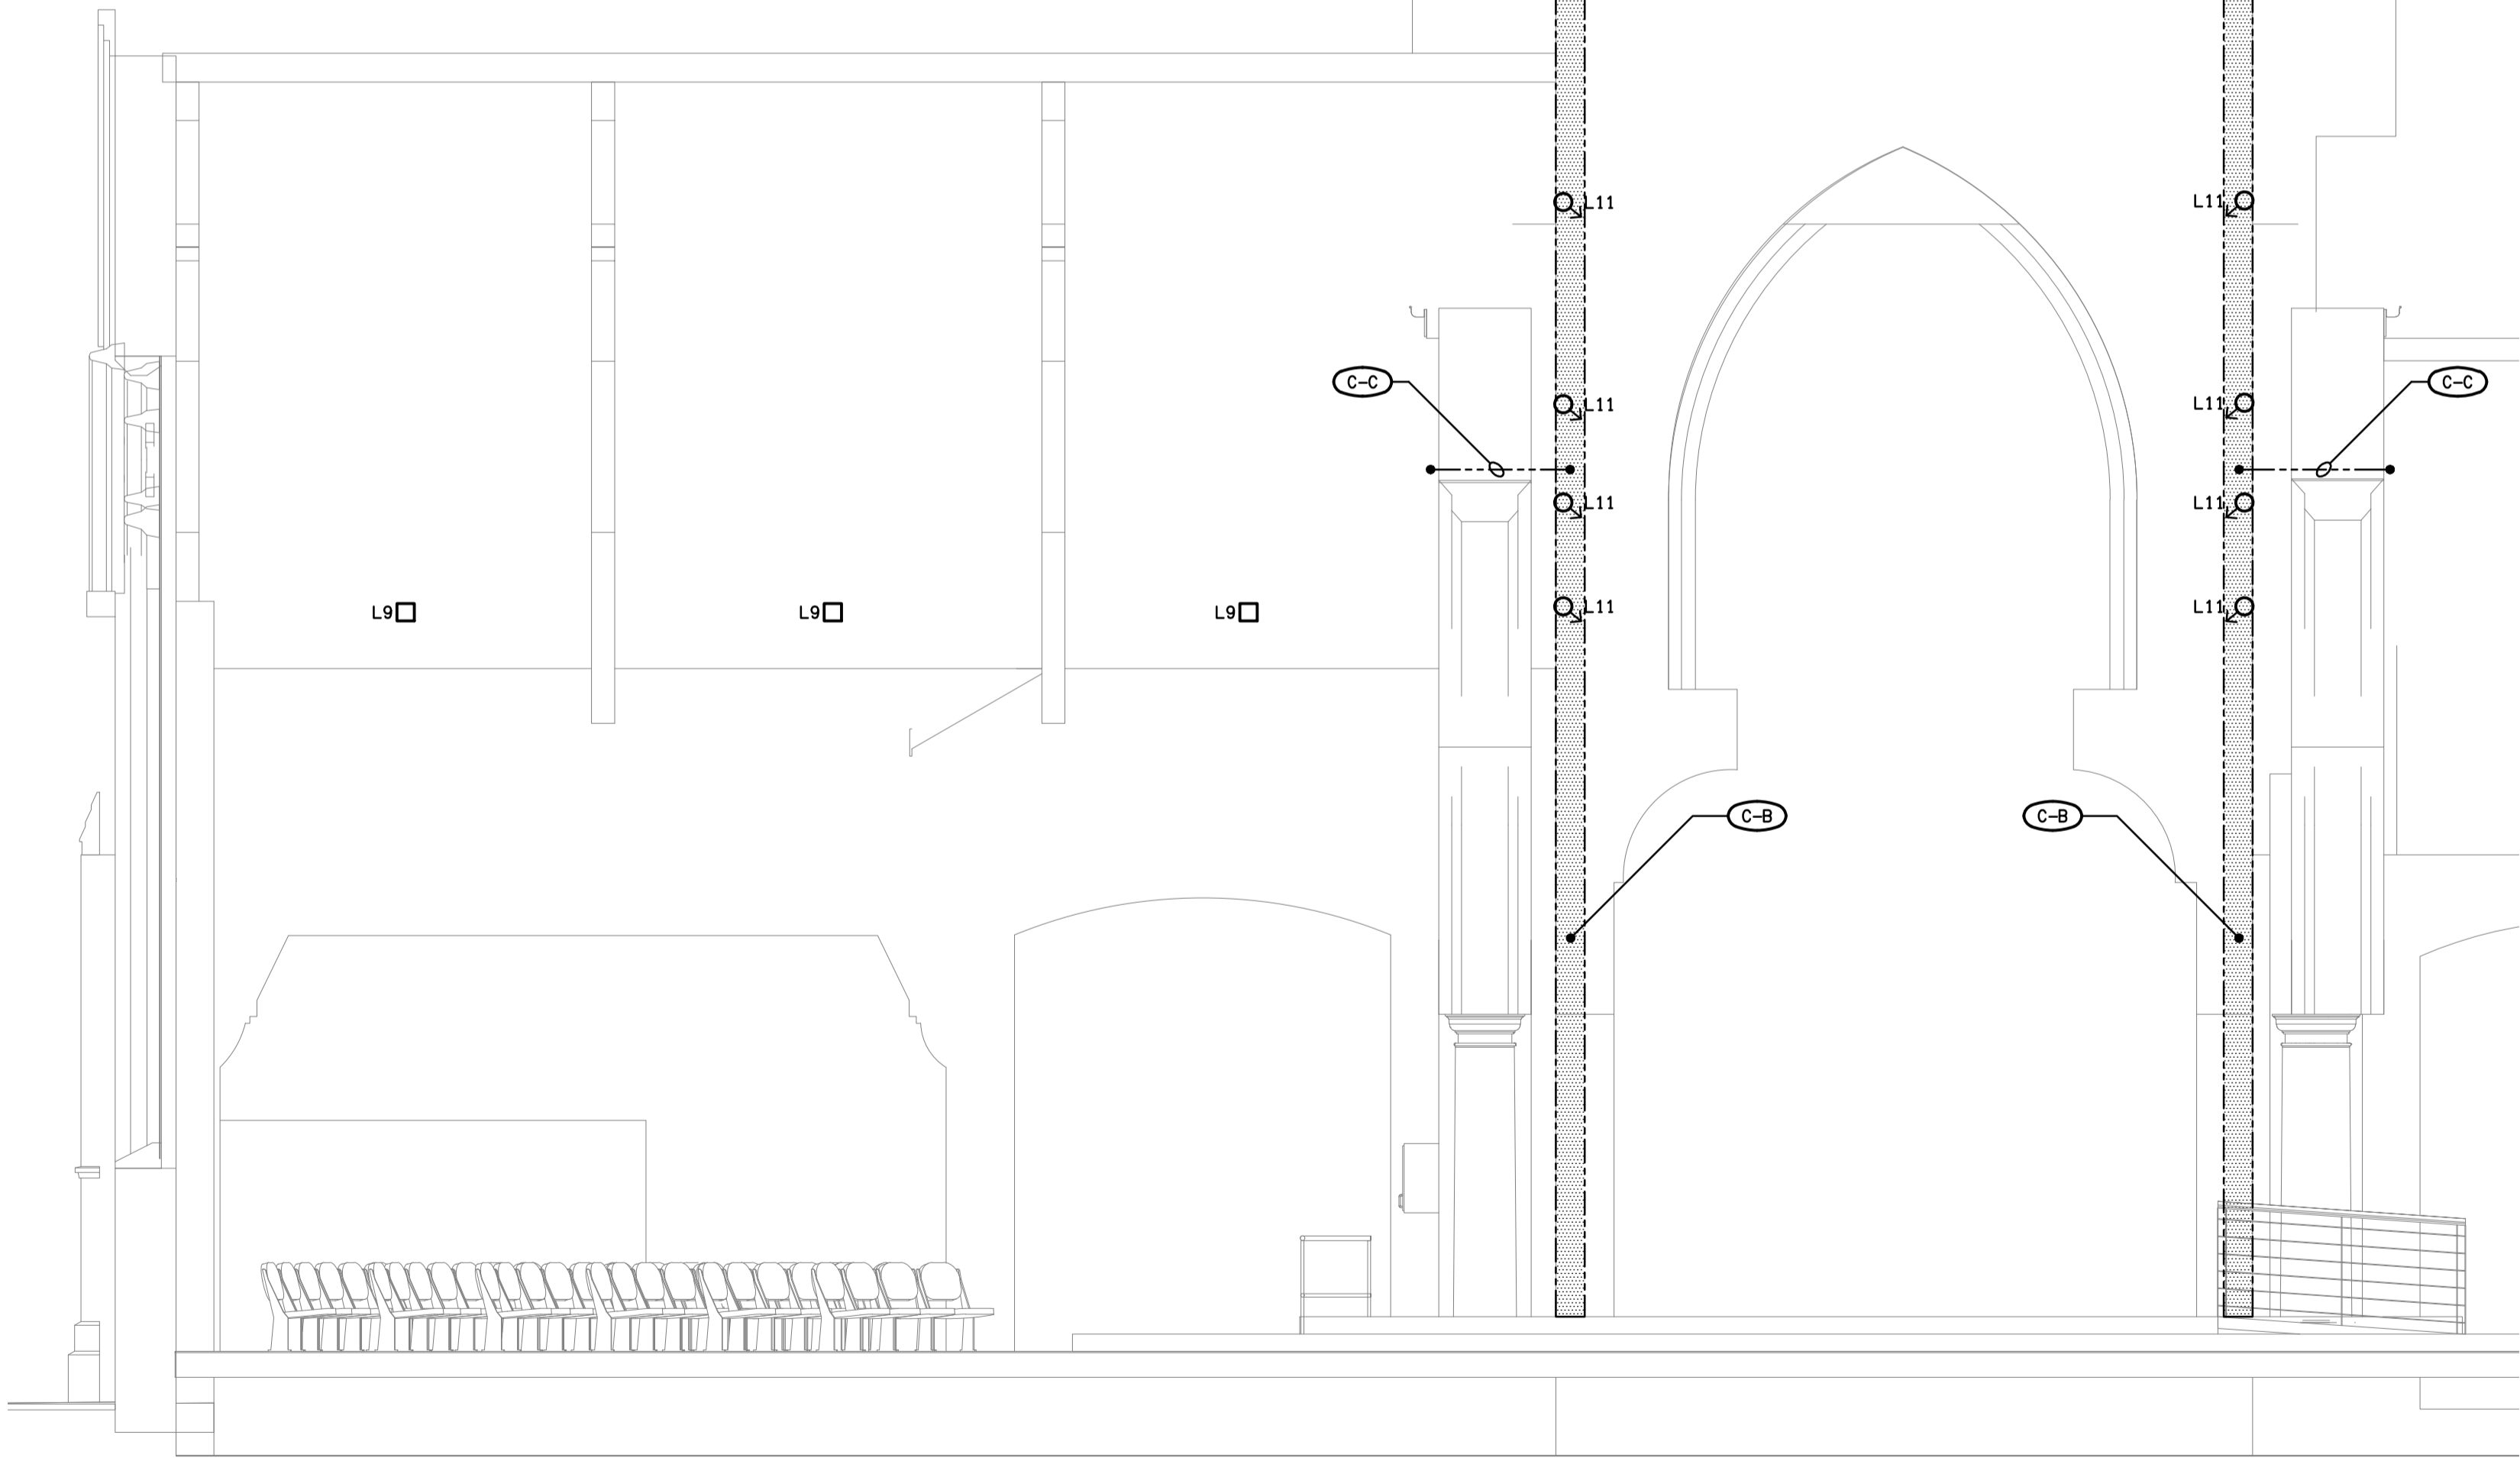

DETAIL H
SECTION VIEW
SCALE 1: 50