



1 0.07 - 0.09 ROOM DETAIL PLAN
1 : 50

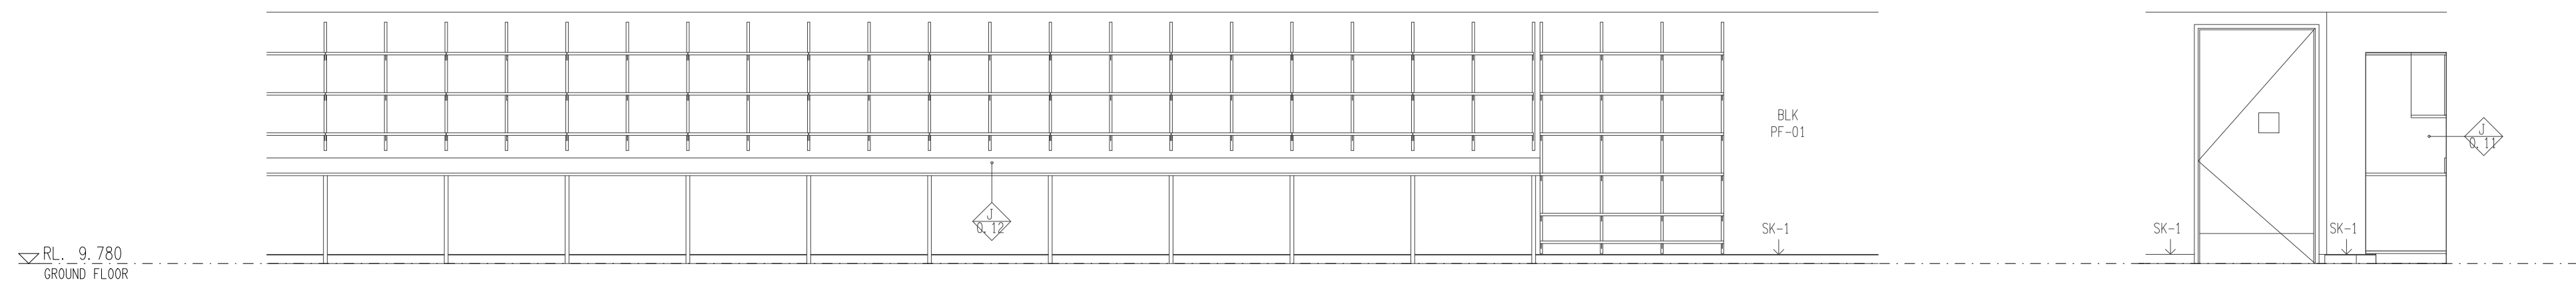


A1 0.07 INT. ELEV. A
1 : 50

B1 0.07 INT. ELEV. B
1 : 50

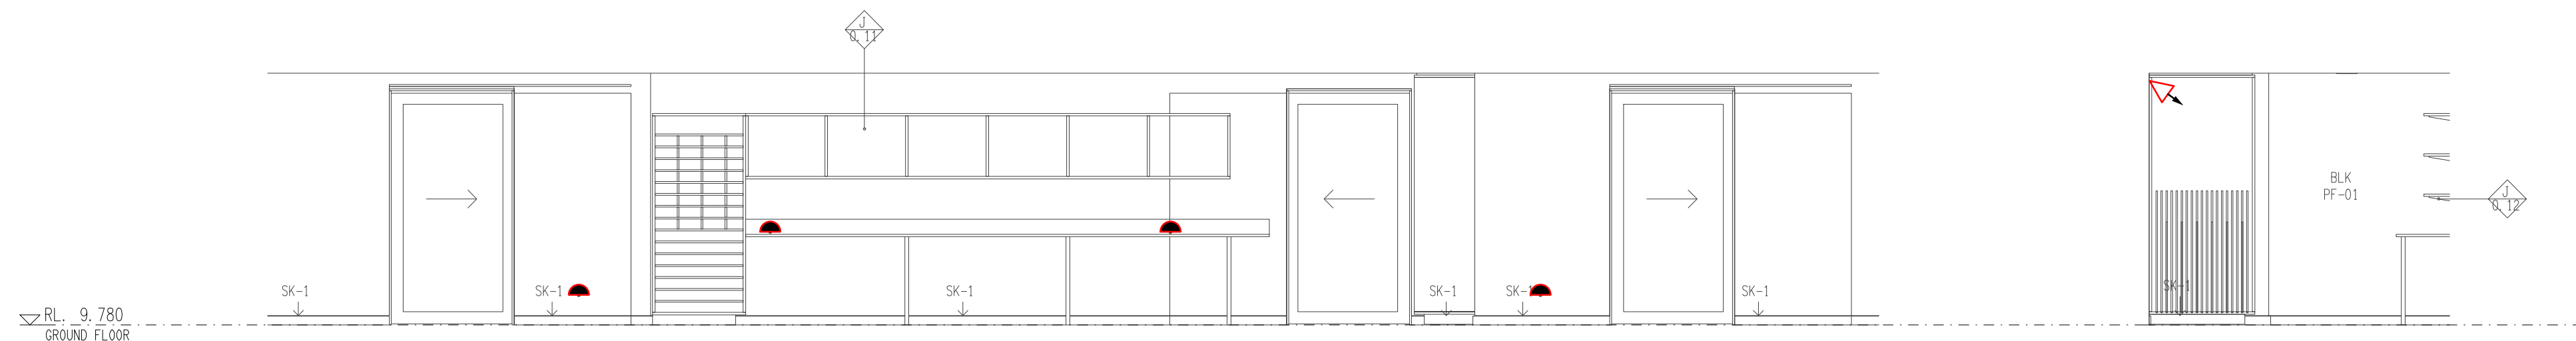

C1 0.07 INT. ELEV. C
1 : 50

D1 0.07 INT. ELEV. D
1 : 50

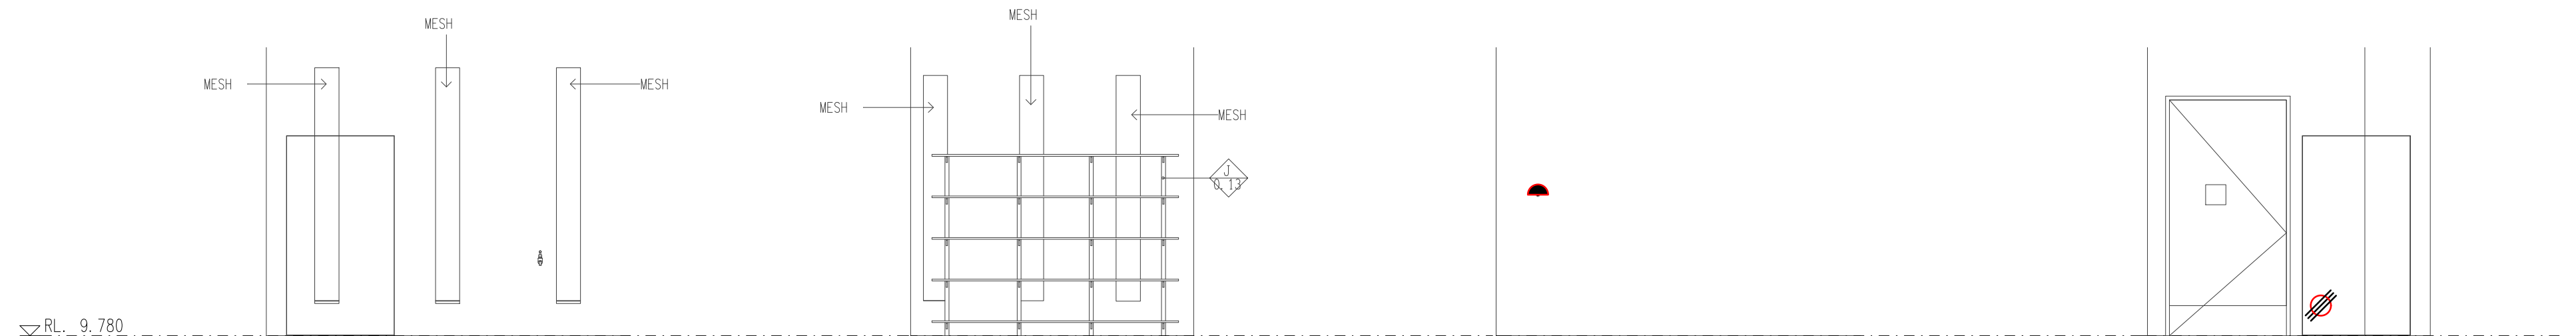

A2 0.08 INT. ELEV. A
1 : 50

B2 0.08 INT. ELEV. B
1 : 50

C2 0.08 INT. ELEV. C
1 : 50

D2 0.08 INT. ELEV. D
1 : 50

NOTE
OUTLET QUANTITIES AND LOCATIONS SHOWN ON THIS DRAWING ARE INDICATIVE ONLY. OUTLET QUANTITIES AND LOCATIONS SHOWN ON THE FLOOR PLANS & REFLECTED CEILING PLANS TAKE PRECEDENCE OVER OUTLETS SHOWN ON THIS DRAWING.