



**DETAIL 01**  
VOID LIGHTING SECTION VIEW  
SCALE 1: 100

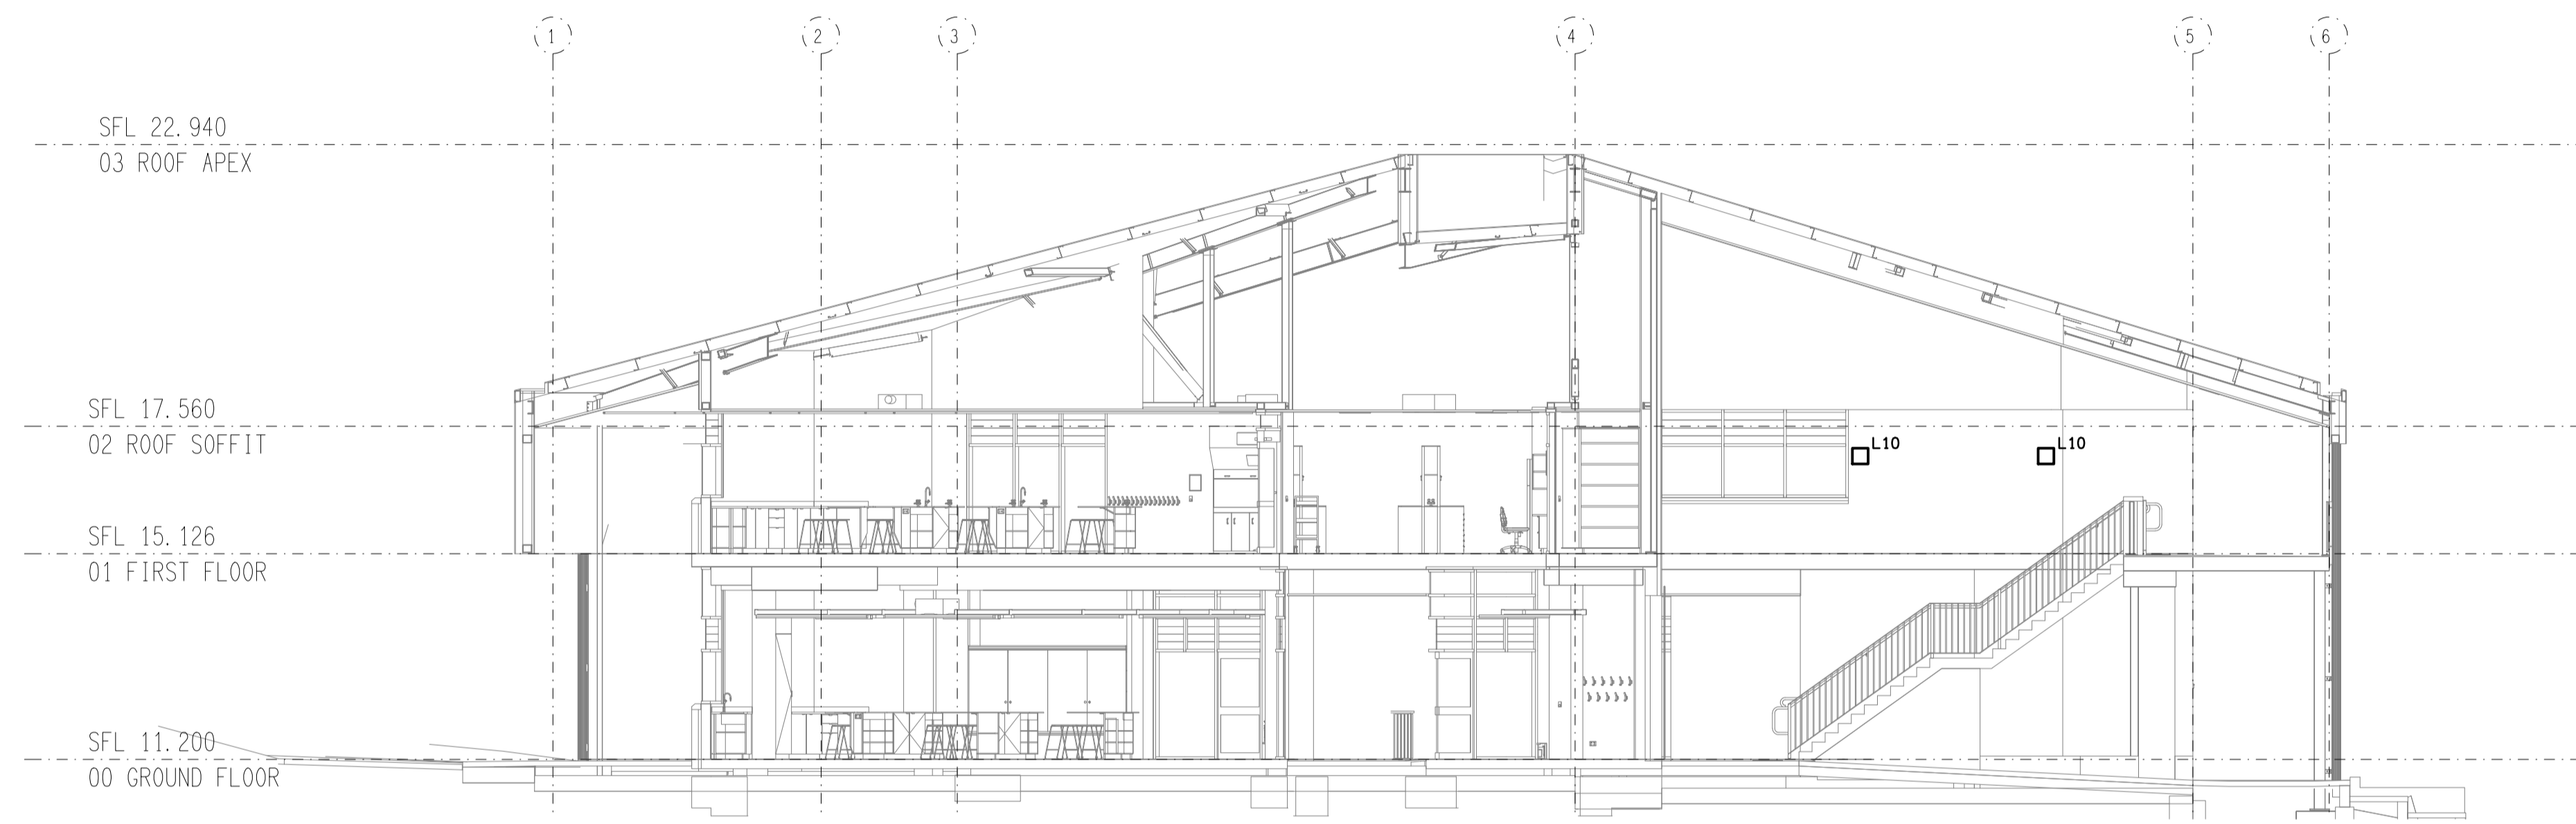

**DETAIL 02**  
STAIR 2 LIGHTING SECTION VIEW  
SCALE 1: 100

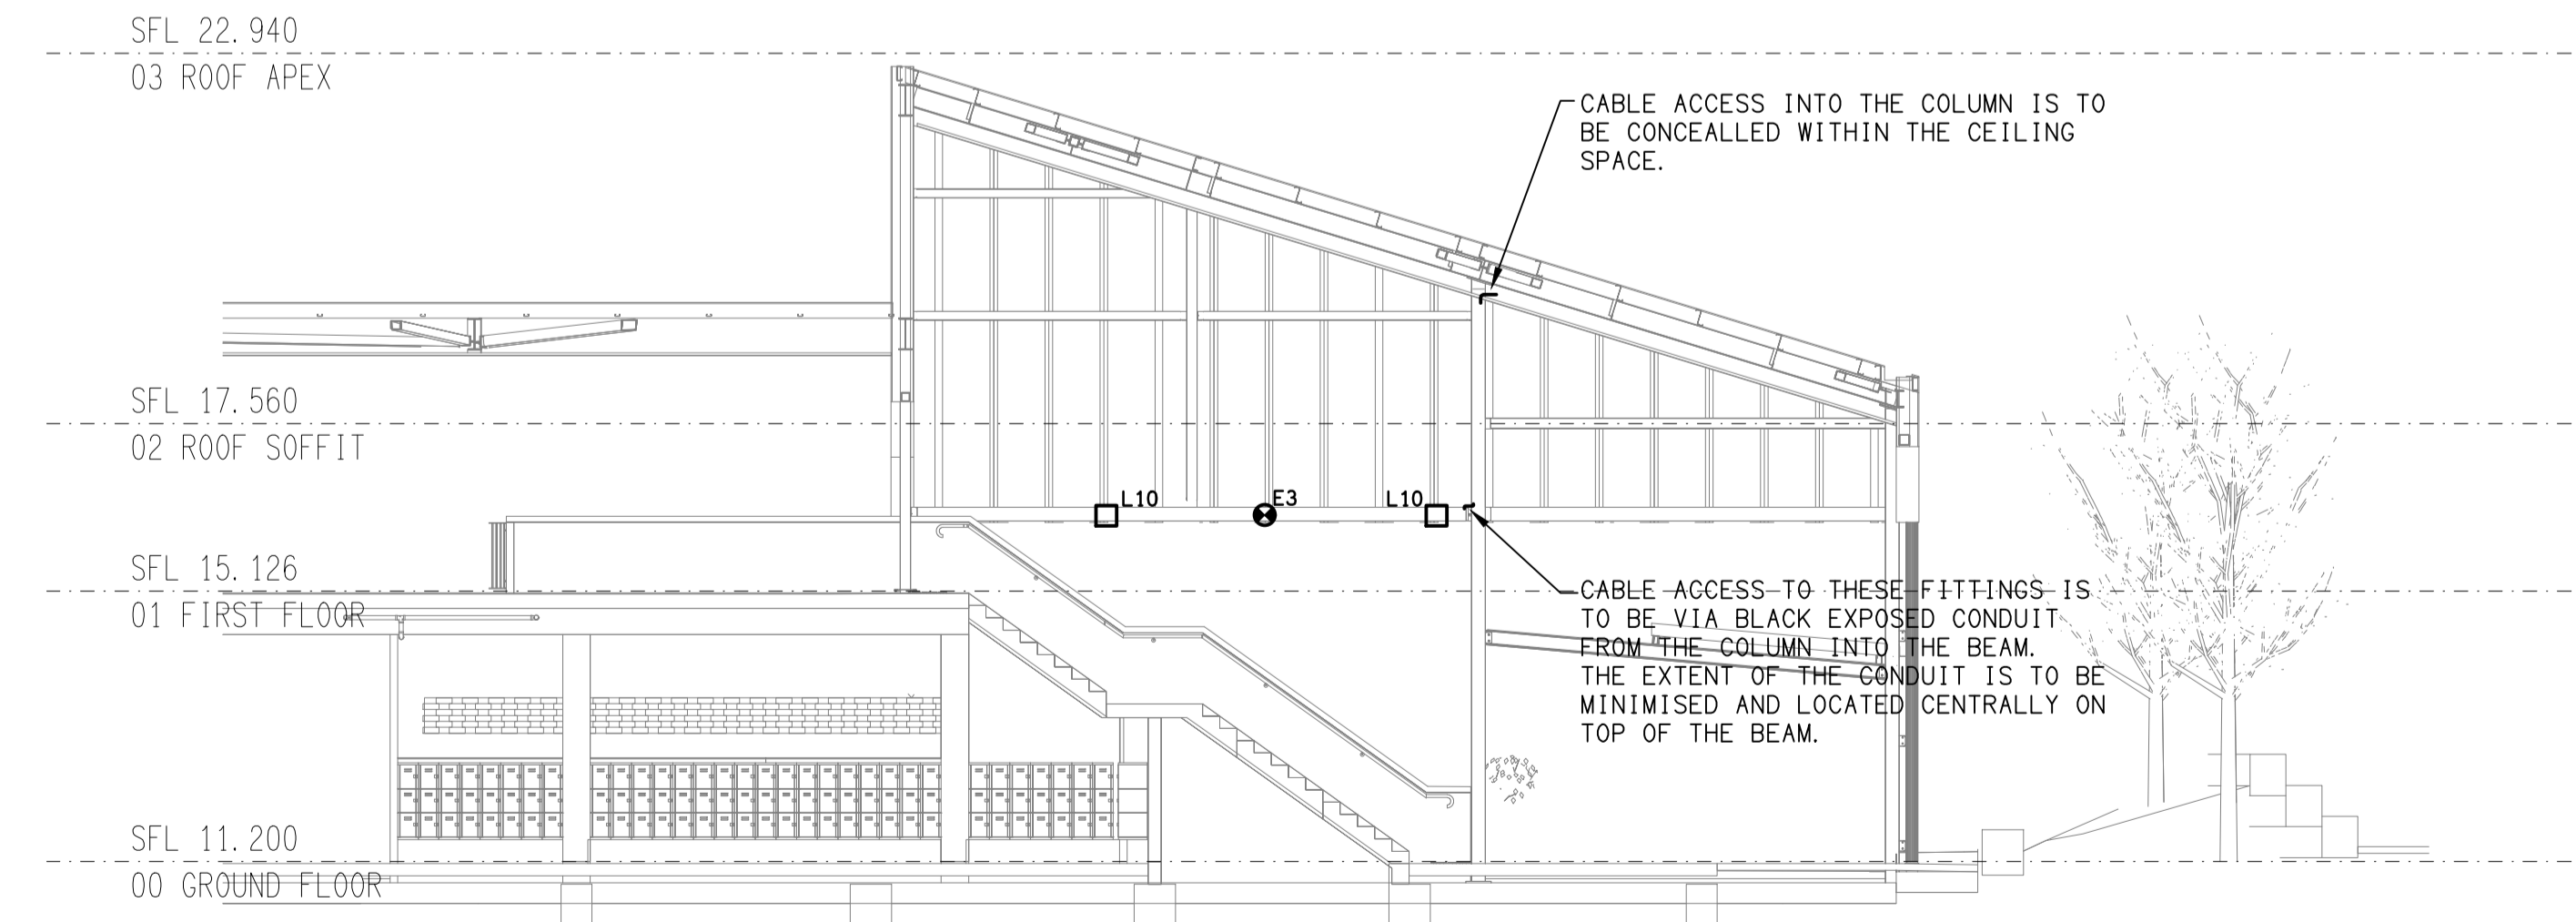

**DETAIL 03**  
STAIR 1 LIGHTING SECTION VIEW  
SCALE 1: 100

ELECTRICAL DESIGN GROUP BRISBANE  
PTY LTD  
ACN 092 710 793  
TRADING AS:  
ELECTRICAL DESIGN GROUP

THE COPYRIGHT OF THIS DRAWING  
REMAINS THE PROPERTY OF THE  
ELECTRICAL DESIGN GROUP.  
USE FIGURED DIMENSIONS  
IN PREFERENCE TO SCALE.  
ALL DIMENSIONS TO BE  
VERIFIED ONSITE.

**ELECTRICAL DESIGN GROUP**  
ELECTRICAL BUILDING SERVICES CONSULTANTS  
BRISBANE GOLD COAST  
P.O. Box 15, Sherwood Q. 4075  
Phone: (07) 3278 4375  
Email: brisbane@edg.net.au  
Web: www.edg.net.au

PROJECT:  
**ORMISTON COLLEGE - SCIENCE BUILDING**  
97-127 DUNDAS STREET, ORMISTON

A	CONSTRUCTION	18/11/2022
REV:	DESCRIPTION:	DATE:
DRAWING: <b>ELECTRICAL SERVICES</b> <b>STAIRWELL LIGHTING SECTIONS</b>		
SCALE: 1:100	AT A1	PROJECT NO: <b>C2431a</b> DRAWING NO: <b>E10</b> REVISION: <b>A</b>