




DETAIL S1
LIGHTING EXTRUSION CONFIGURATION
SCALE 1: 50

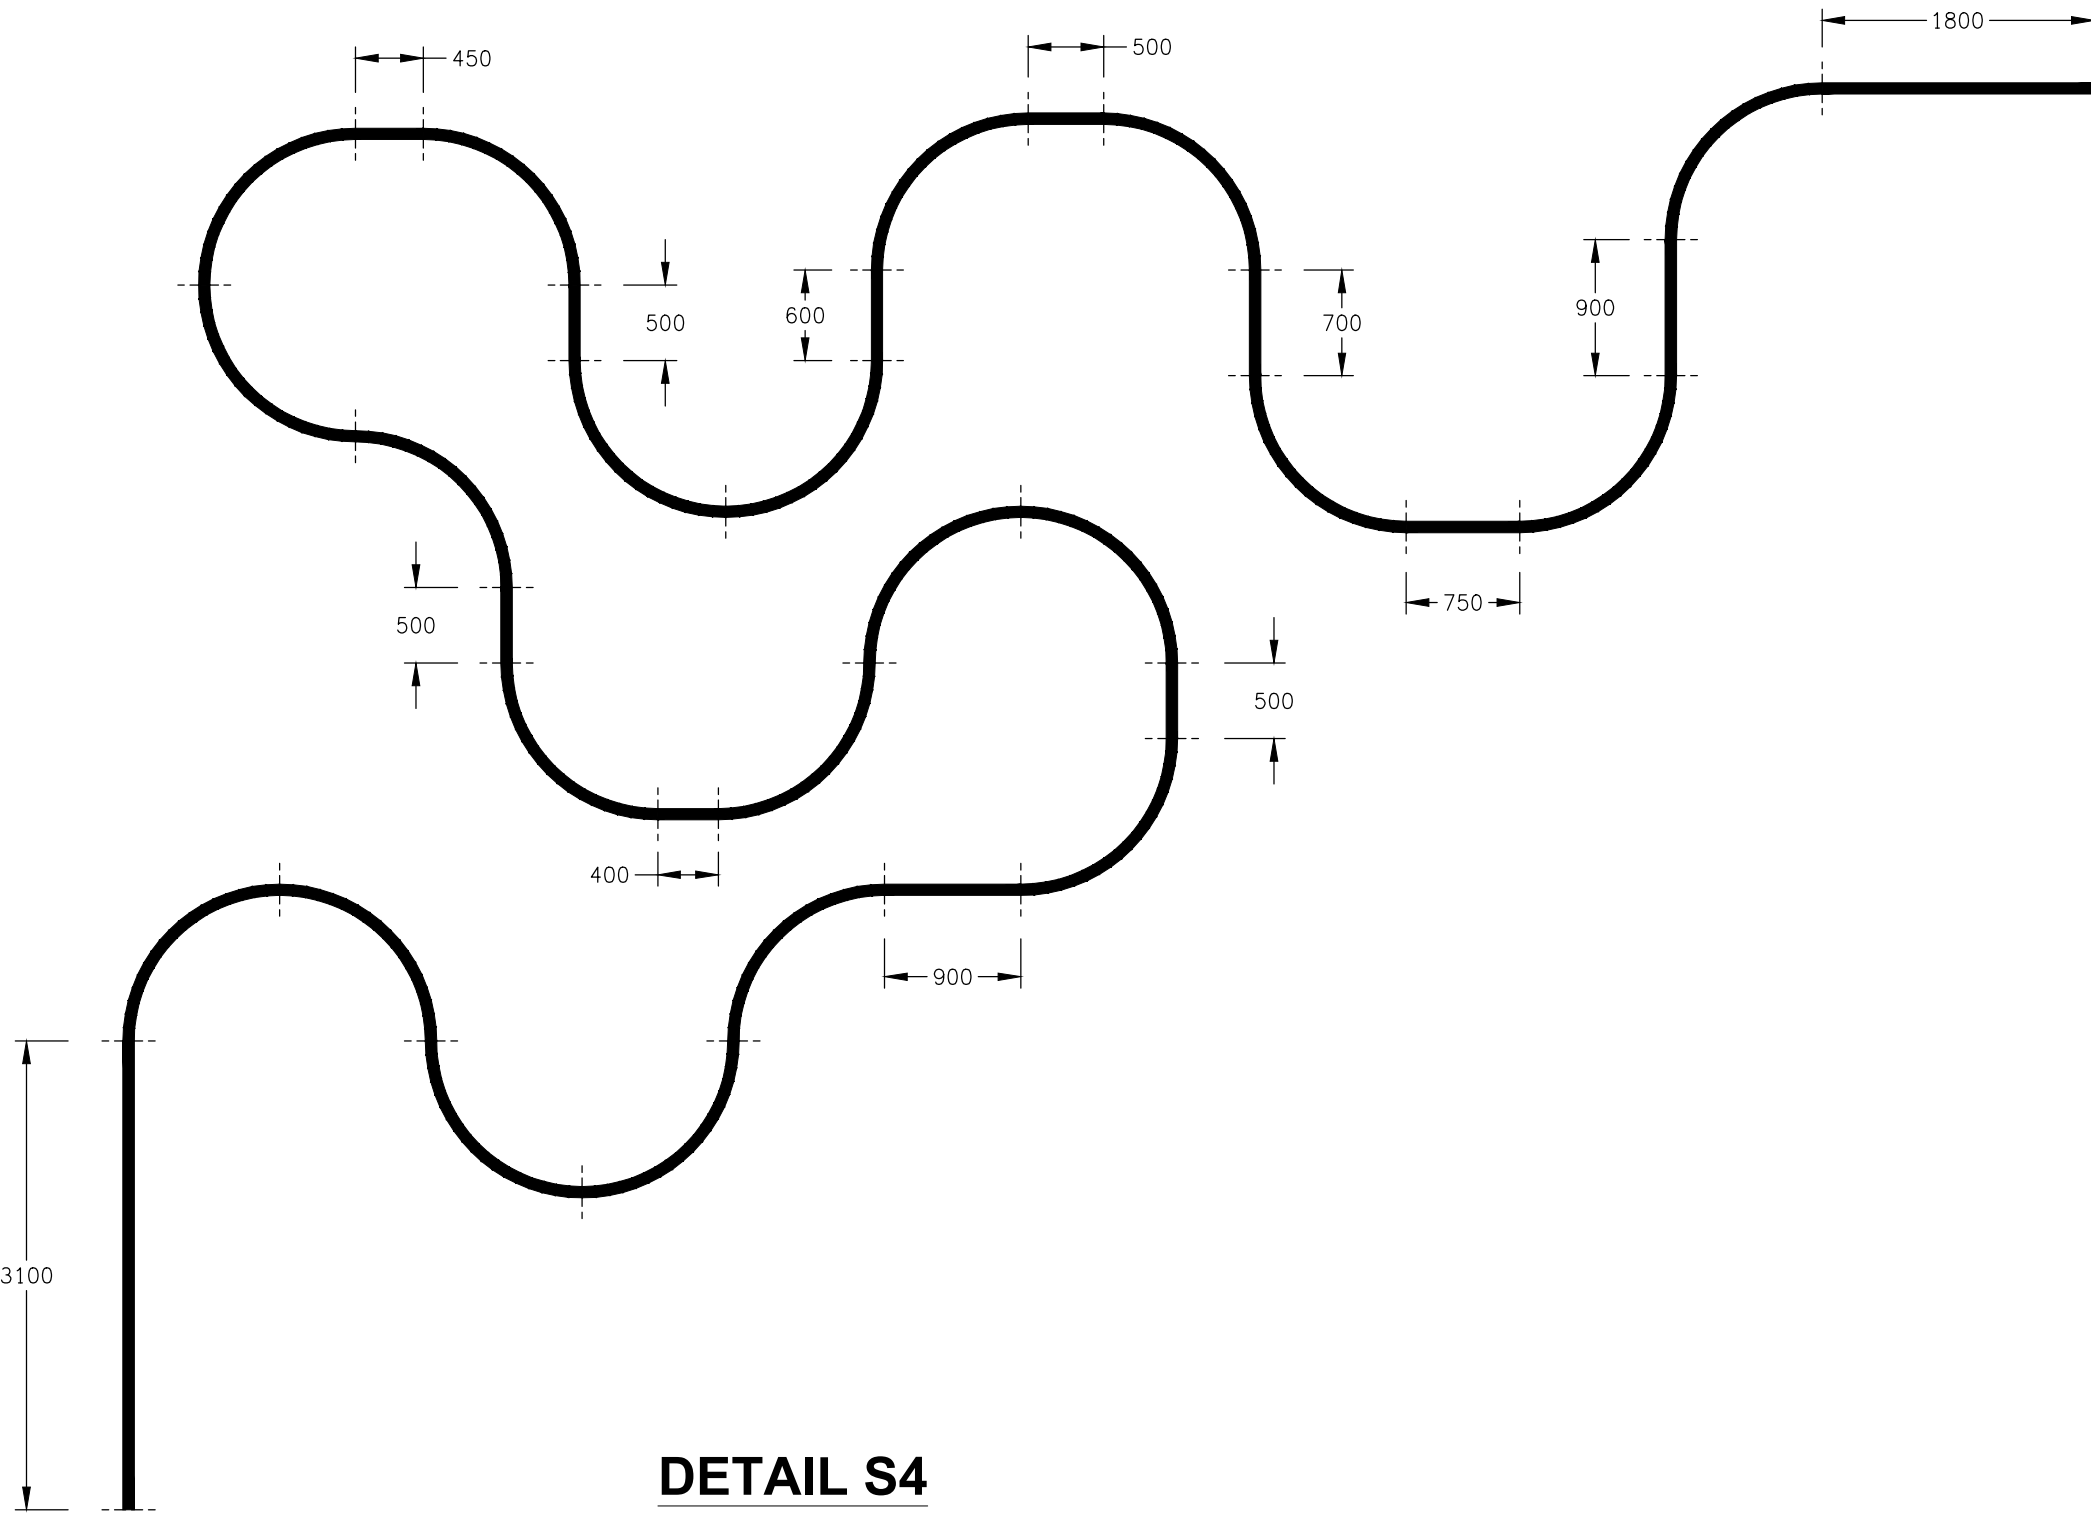


DETAIL S4
LIGHTING EXTRUSION CONFIGURATION
SCALE 1: 50

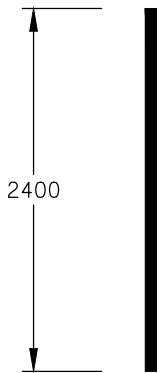


DETAIL S2
LIGHTING EXTRUSION CONFIGURATION
SCALE 1: 50

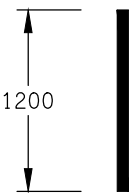


DETAIL S3
LIGHTING EXTRUSION CONFIGURATION
SCALE 1: 50

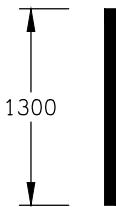


DETAIL S5
LIGHTING EXTRUSION CONFIGURATION
SCALE 1: 50

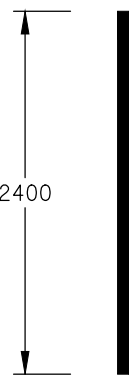


DETAIL S6
LIGHTING EXTRUSION CONFIGURATION
SCALE 1: 50

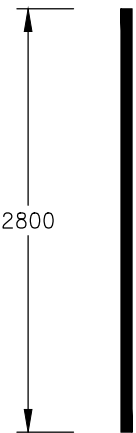


DETAIL S7
LIGHTING EXTRUSION CONFIGURATION
SCALE 1: 50

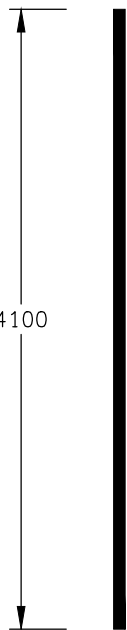


DETAIL S8
LIGHTING EXTRUSION CONFIGURATION
SCALE 1: 50

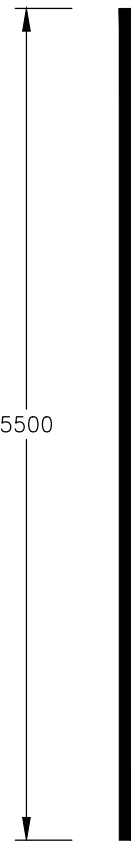


DETAIL S9
LIGHTING EXTRUSION CONFIGURATION
SCALE 1: 50

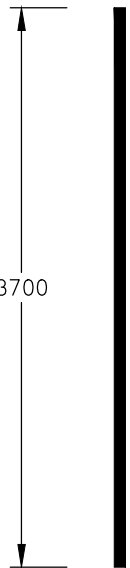

DETAIL S10
LIGHTING EXTRUSION CONFIGURATION
SCALE 1: 50

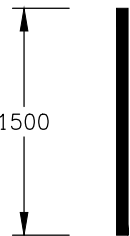

DETAIL S11
LIGHTING EXTRUSION CONFIGURATION
SCALE 1: 50

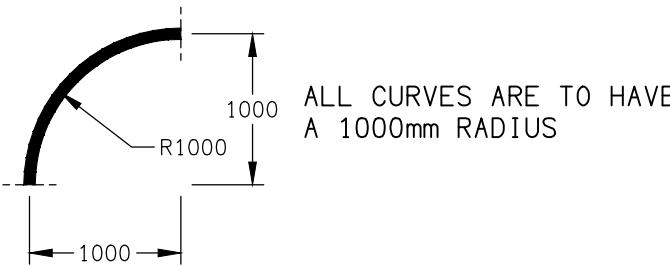

DETAIL TYPICAL CURVE
LIGHTING EXTRUSION CONFIGURATION
SCALE 1: 50