


**SCHEMATIC**  
POWER ARRANGEMENT  
NOT TO SCALE

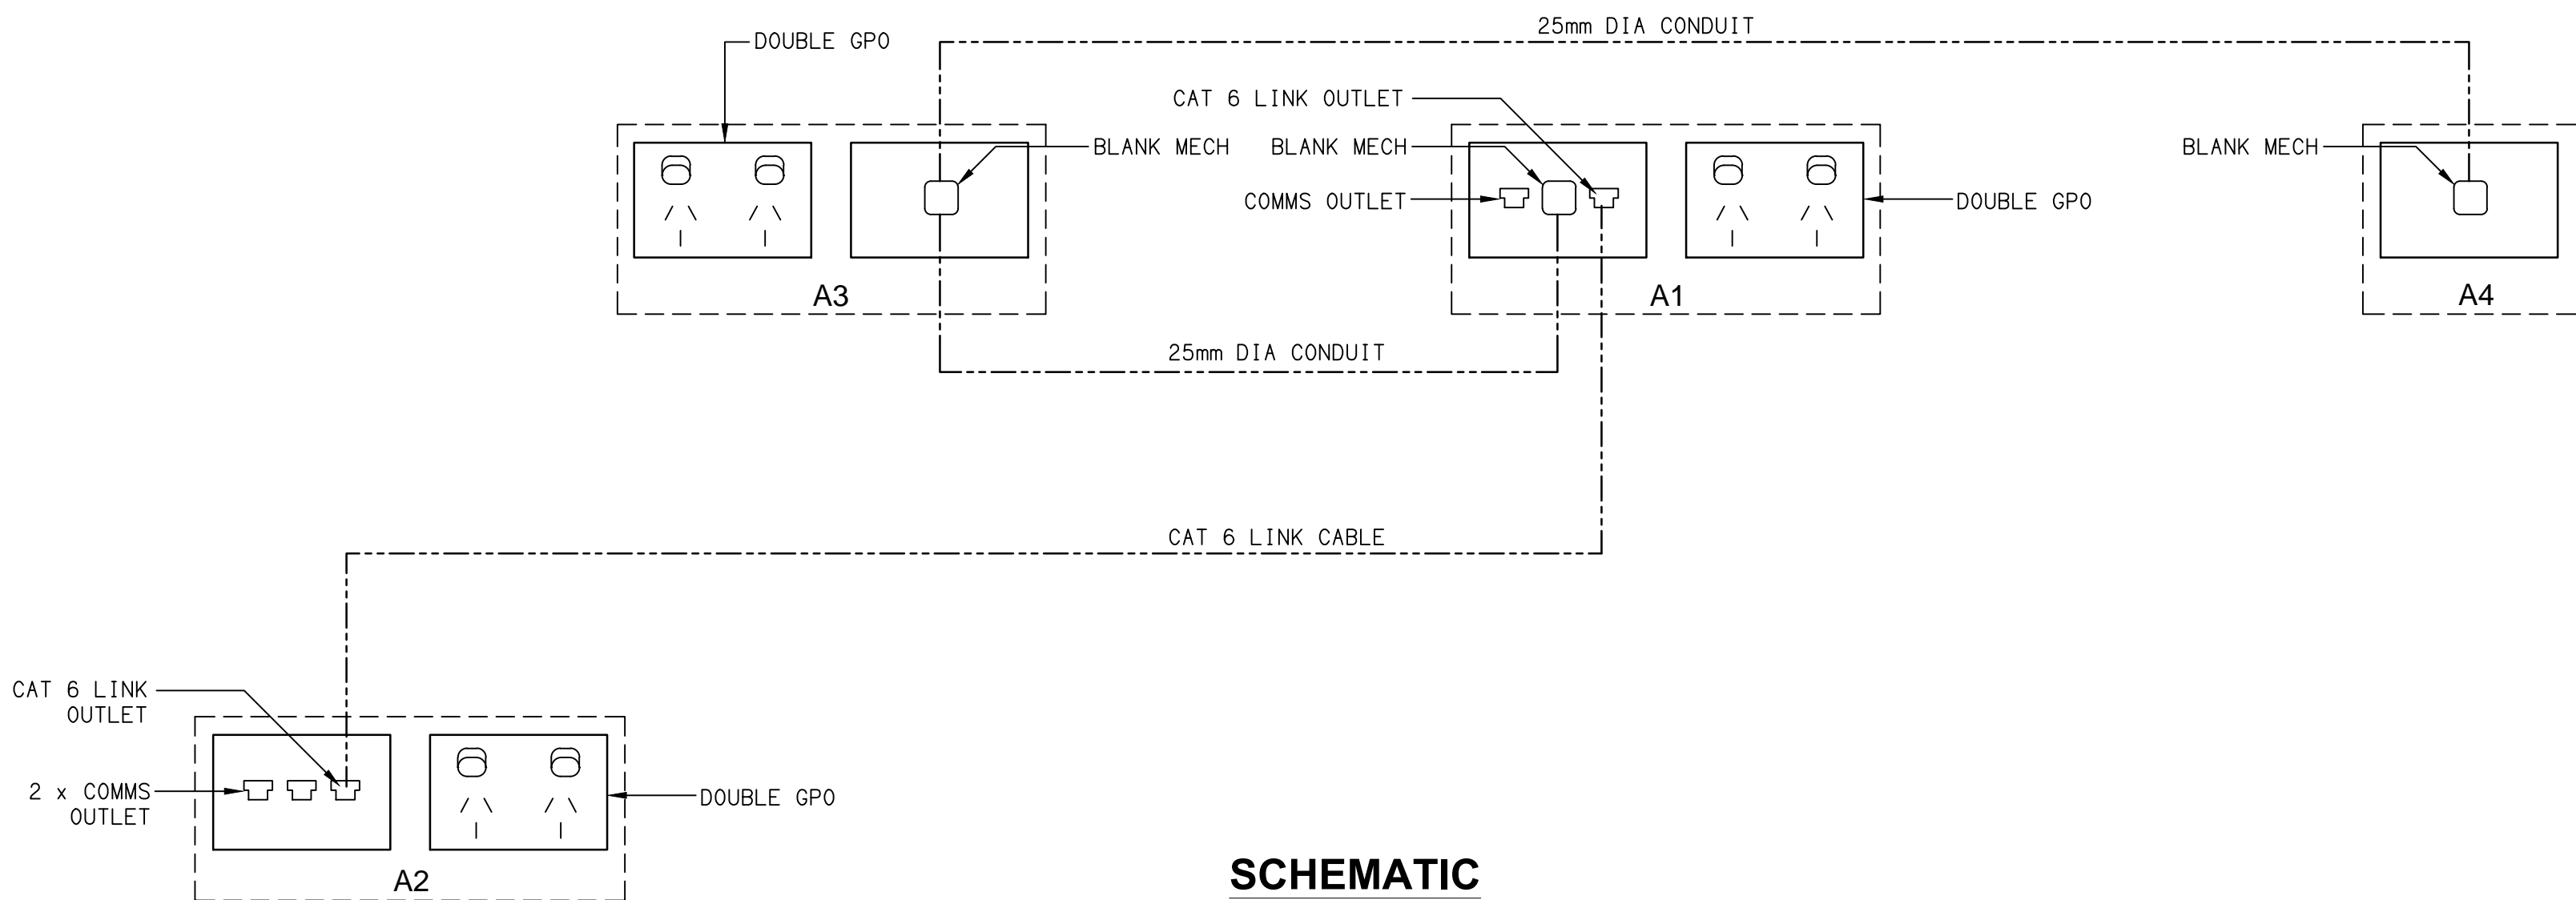

**SCHEMATIC**  
A1, A2, A3 & A4 FACEPLATES  
NOT TO SCALE

ELECTRICAL DESIGN GROUP BRISBANE  
PTY LTD  
ACN 092 710 793

TRADING AS:  
ELECTRICAL DESIGN GROUP

THE COPYRIGHT OF THIS DRAWING  
REMAINS THE PROPERTY OF THE  
ELECTRICAL DESIGN GROUP.

USE FIGURED DIMENSIONS  
IN PREFERENCE TO SCALE.

ALL DIMENSIONS TO BE  
VERIFIED ONSITE.



**ELECTRICAL DESIGN GROUP**  
ELECTRICAL BUILDING SERVICES CONSULTANTS  
BRISBANE GOLD COAST

P.O.Box 15, Sherwood Q.4075  
Phone: (07) 3278 4375  
Email: brisbane@edg.net.au  
Web: www.edg.net.au

PROJECT:  
**KINGS CHRISTIAN COLLEGE  
CHAMBERS FLAT, CHA04**

38-112 ANZAC AVENUE, CHAMBERS FLAT.

C	CONSTRUCTION	21/03/2022
REV:	DESCRIPTION:	DATE:

DRAWING:  
**ELECTRICAL SERVICES  
SCHEMATICS**

SCALE:  
NOT TO SCALE AT A1

PROJECT NO:  
**C2439a**

DRAWING NO:  
**E02**

REVISION:  
**C**