




UNIT TYPE A
TYPICAL FLOOR / CEILING PLAN
SCALE 1: 50

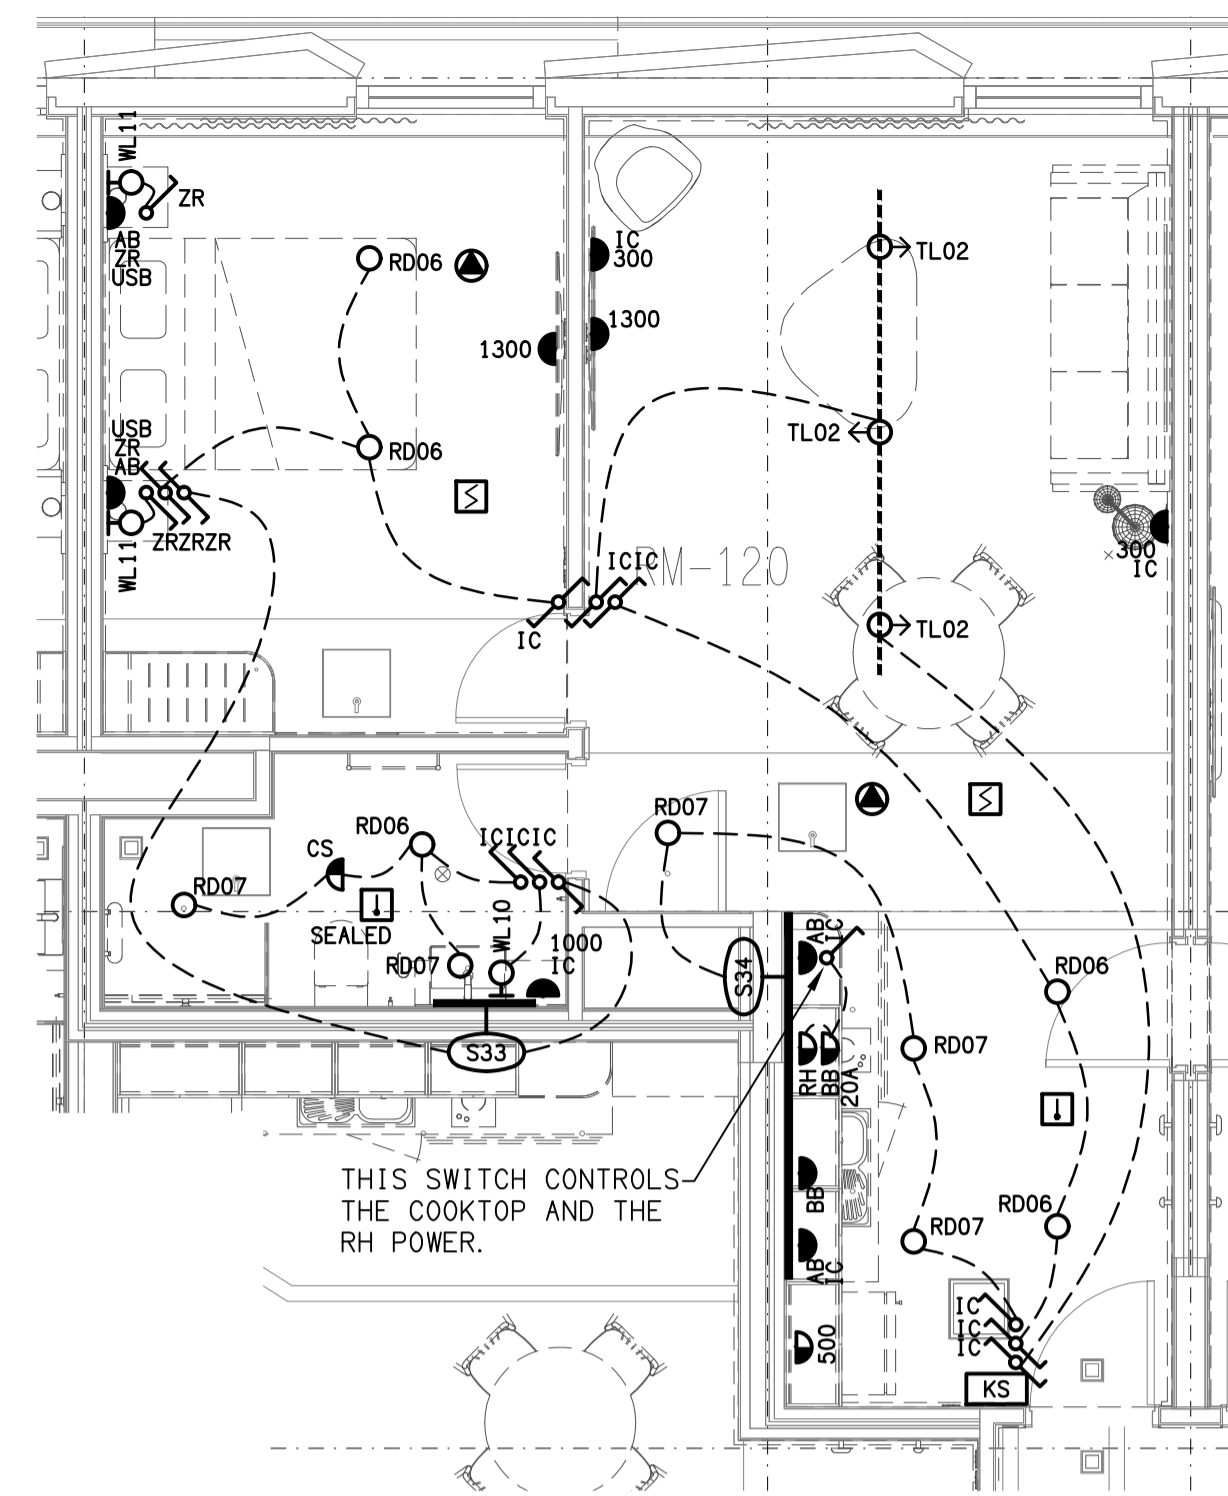


UNIT TYPE B
TYPICAL FLOOR / CEILING PLAN
SCALE 1: 50

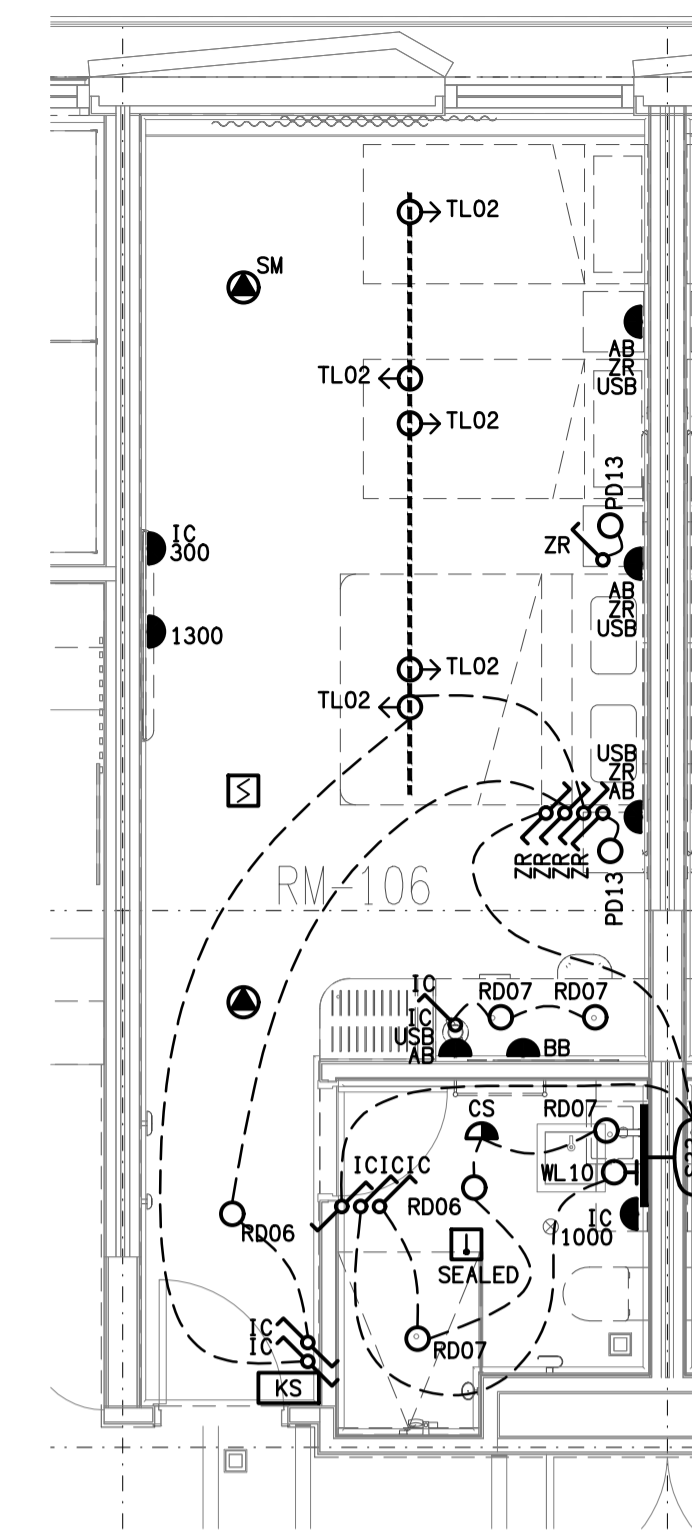


UNIT TYPE C
TYPICAL FLOOR / CEILING PLAN
SCALE 1: 50

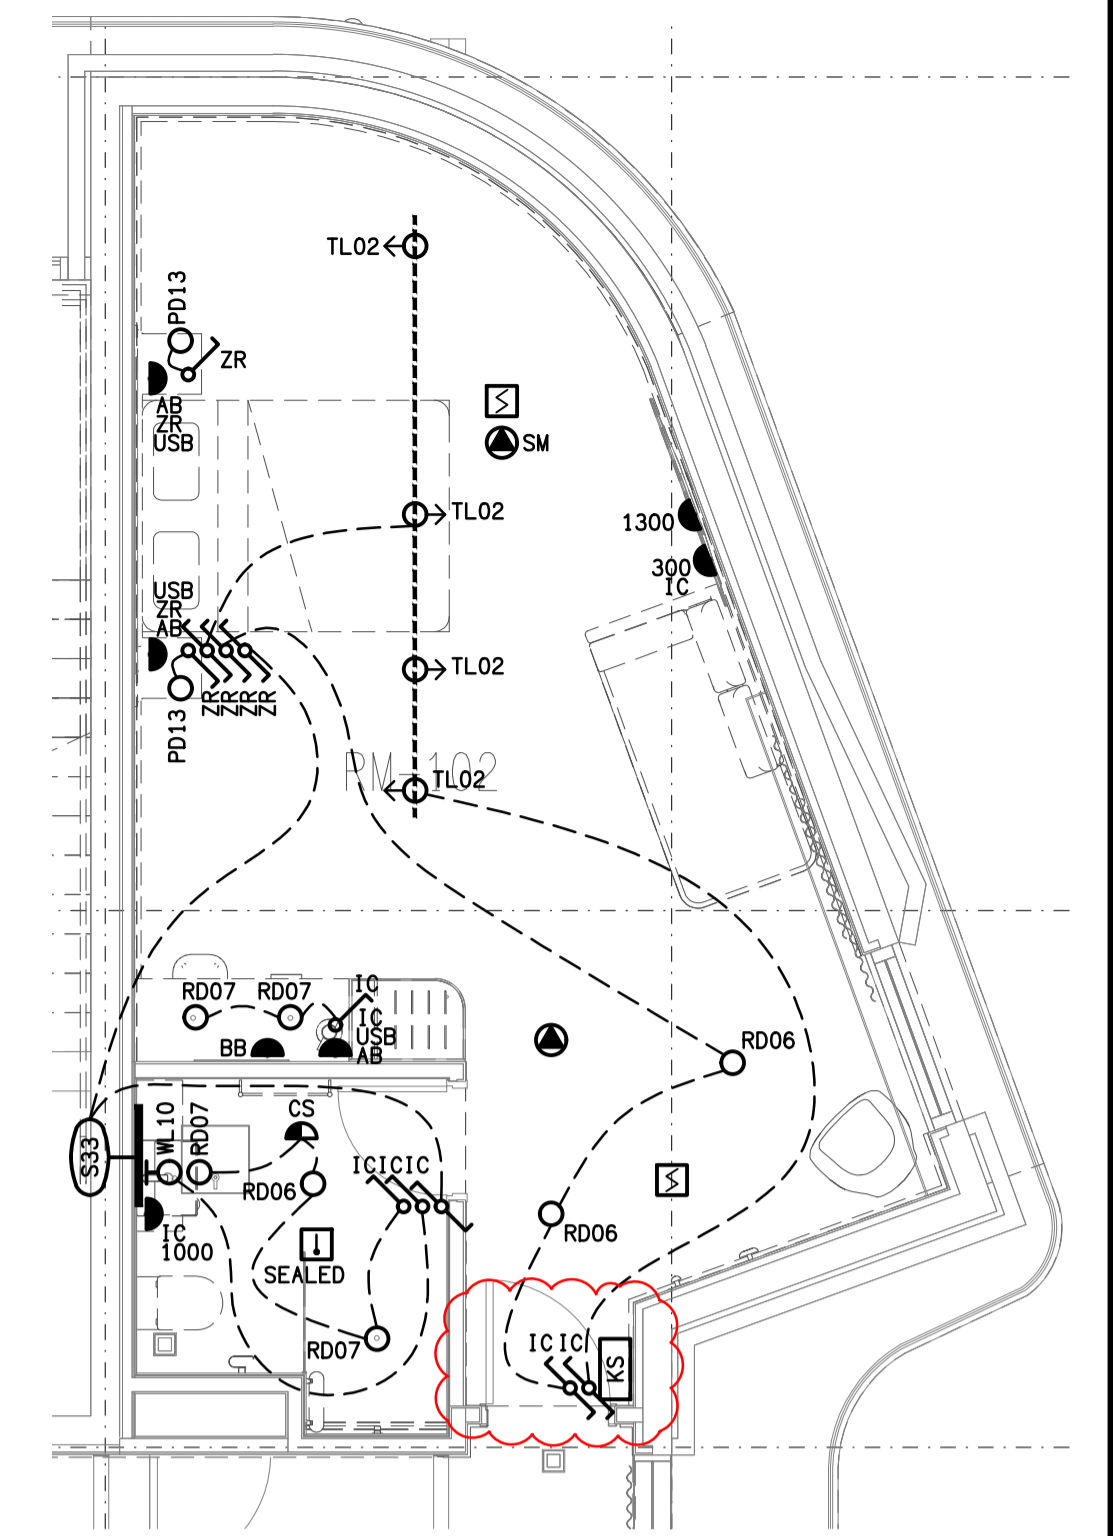


UNIT TYPE D
TYPICAL FLOOR / CEILING PLAN
SCALE 1: 50

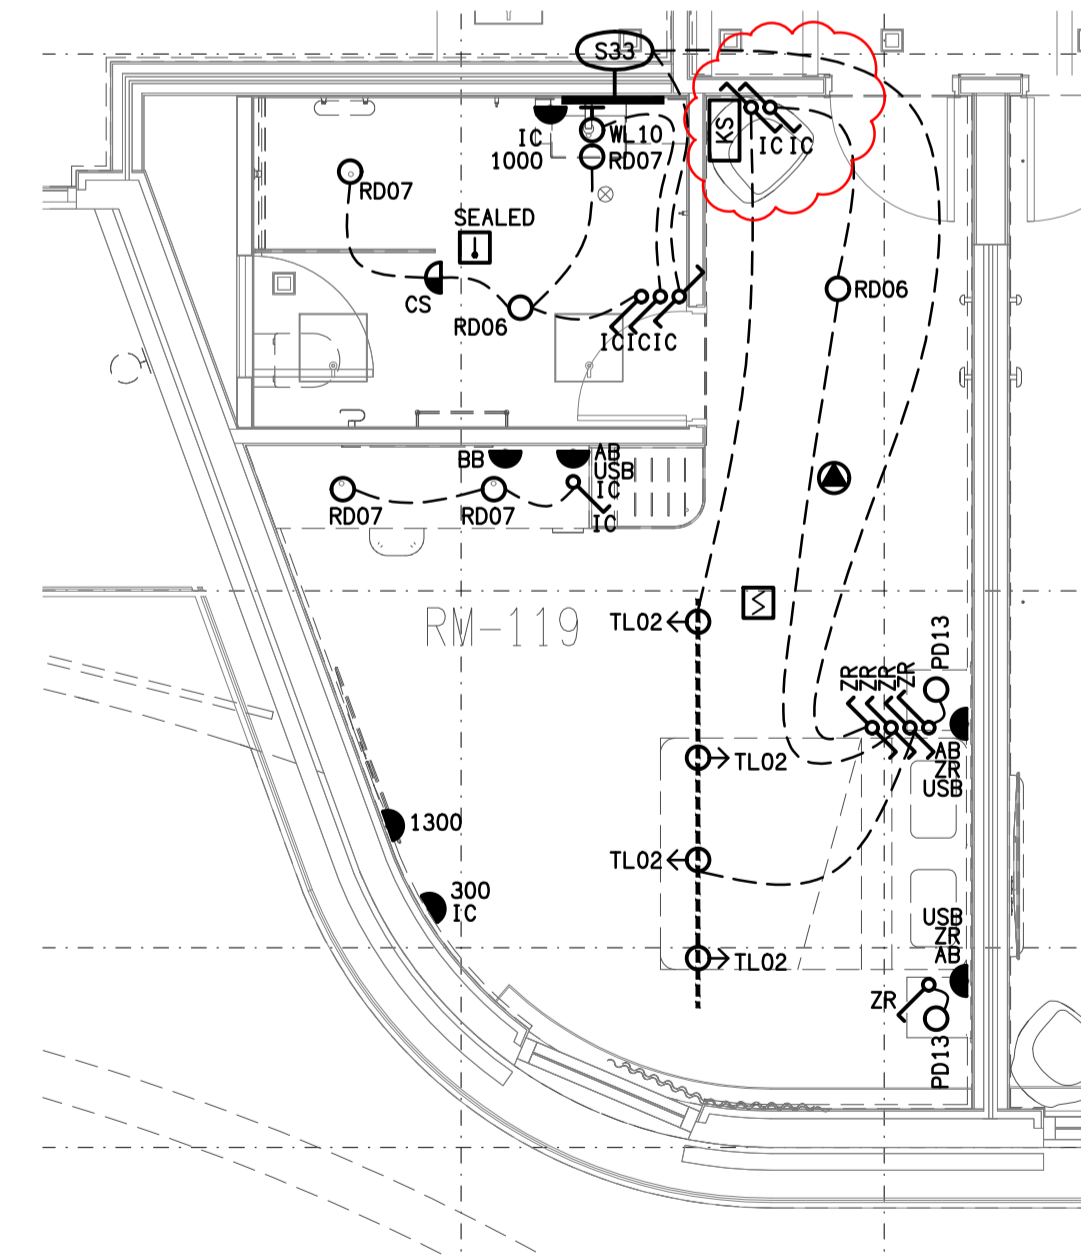

UNIT TYPE E
TYPICAL FLOOR / CEILING PLAN
SCALE 1: 50

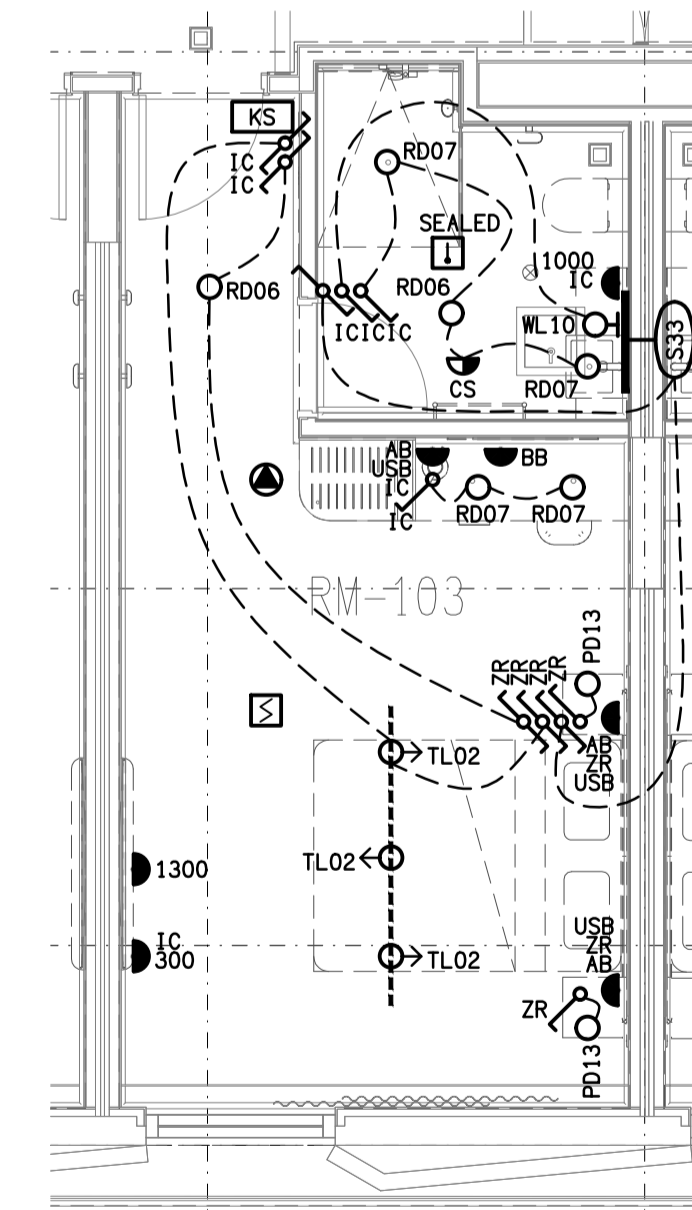

UNIT TYPE F
TYPICAL FLOOR / CEILING PLAN
SCALE 1: 50

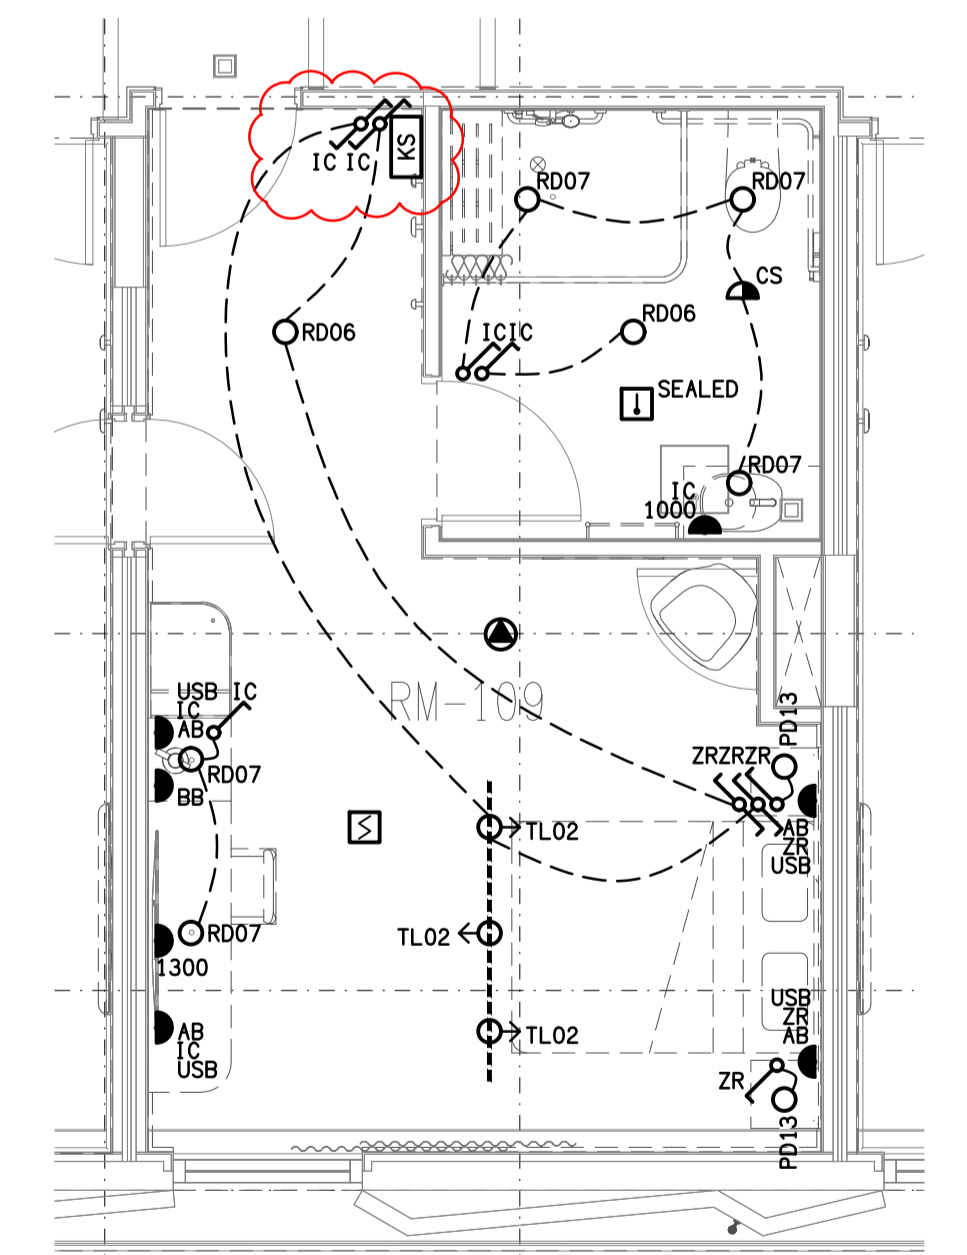

UNIT TYPE G
TYPICAL FLOOR / CEILING PLAN
SCALE 1: 50

ELECTRICAL DESIGN GROUP BRISBANE
PTY LTD
ACN 092 710 793
TRADING AS:
ELECTRICAL DESIGN GROUP

THE COPYRIGHT OF THIS DRAWING
REMAINS THE PROPERTY OF THE
ELECTRICAL DESIGN GROUP.

USE FIGURED DIMENSIONS
IN PREFERENCE TO SCALE.

ALL DIMENSIONS TO BE
VERIFIED ONSITE.

ELECTRICAL DESIGN GROUP
ELECTRICAL BUILDING SERVICES CONSULTANTS
BRISBANE GOLD COAST

P.O. Box 15, Sherwood Q.4075
Phone: (07) 3278 4375
Email: brisbane@edg.net.au
Web: www.edg.net.au

PROJECT:
THE BROOK HOTEL, MITCHELTON

167 OSBORNE ROAD, MITCHELTON

E	CONSTRUCTION	10/02/2023
REV:	DESCRIPTION:	DATE:

DRAWING:
**ELECTRICAL SERVICES
LEVELS 1 & 2 TYPICAL UNIT PLANS**

SCALE:
1:50

AT A1

PROJECT NO:
C2499a

DRAWING NO:
E15

REVISION:
E