




ZONE A
GATE / ACCESS CONTROL
SCALE 1:500

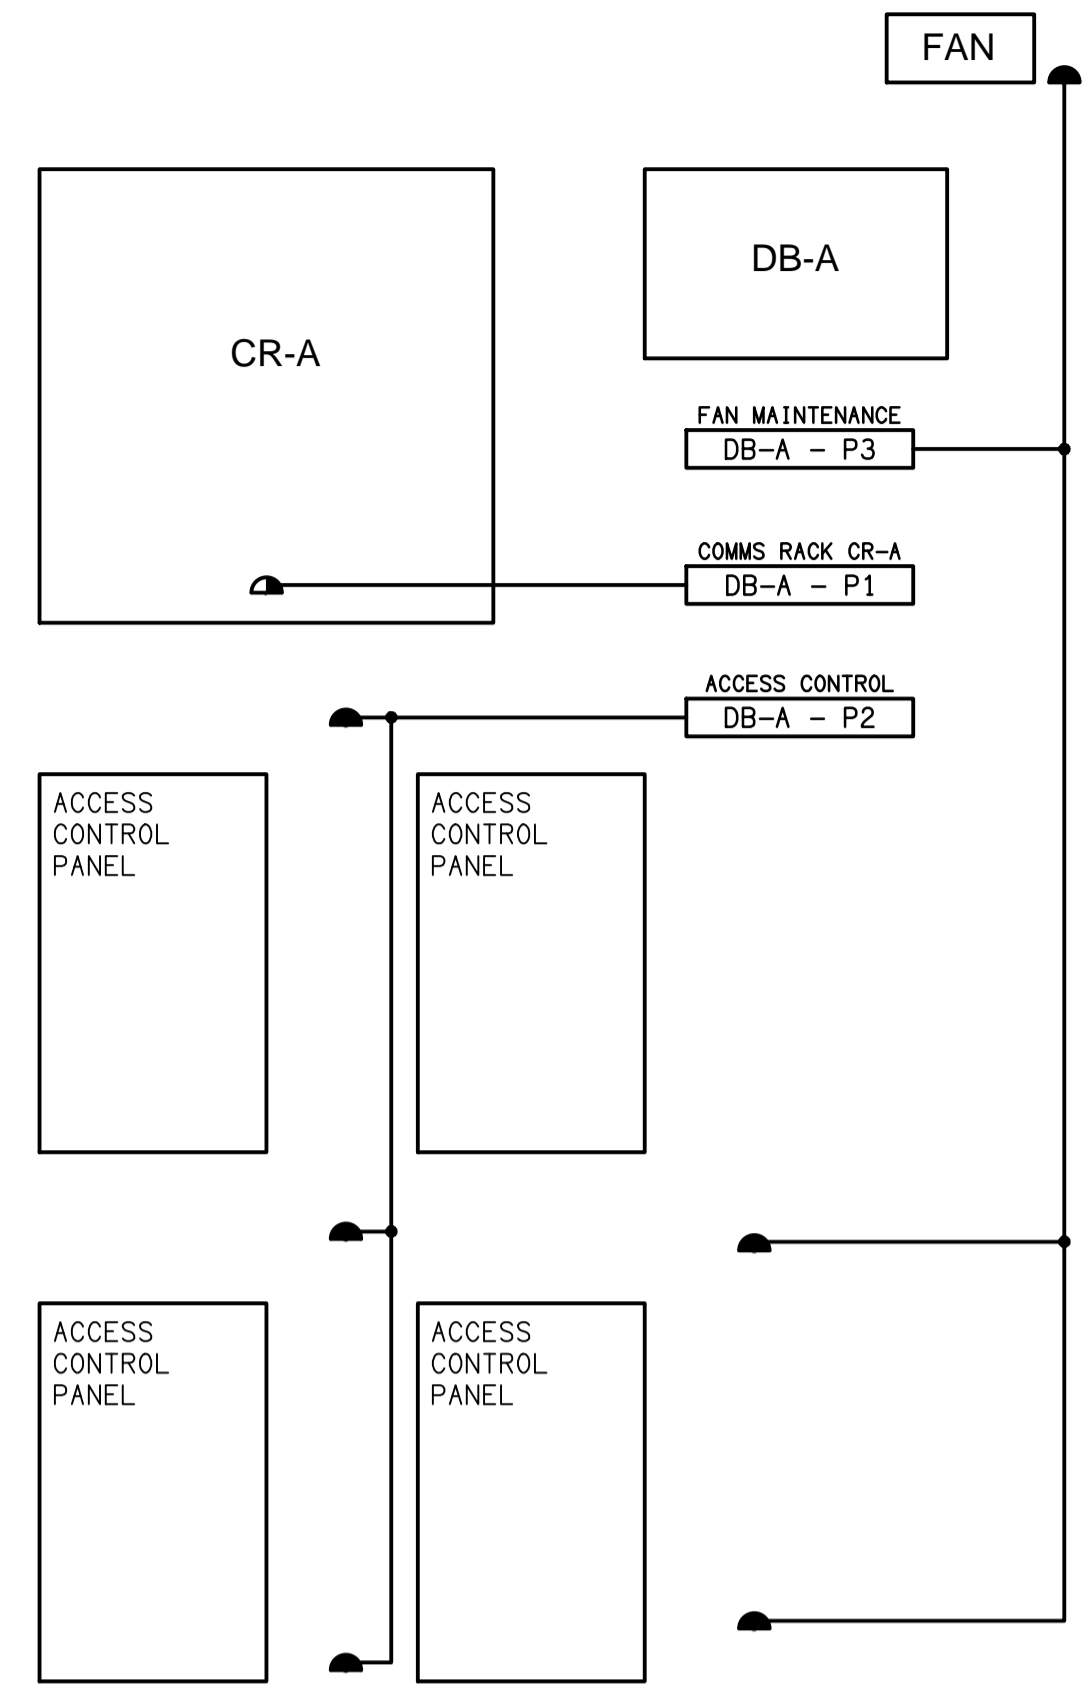

DETAIL 01
CR-A / DB-A ELEVATION
NOT TO SCALE

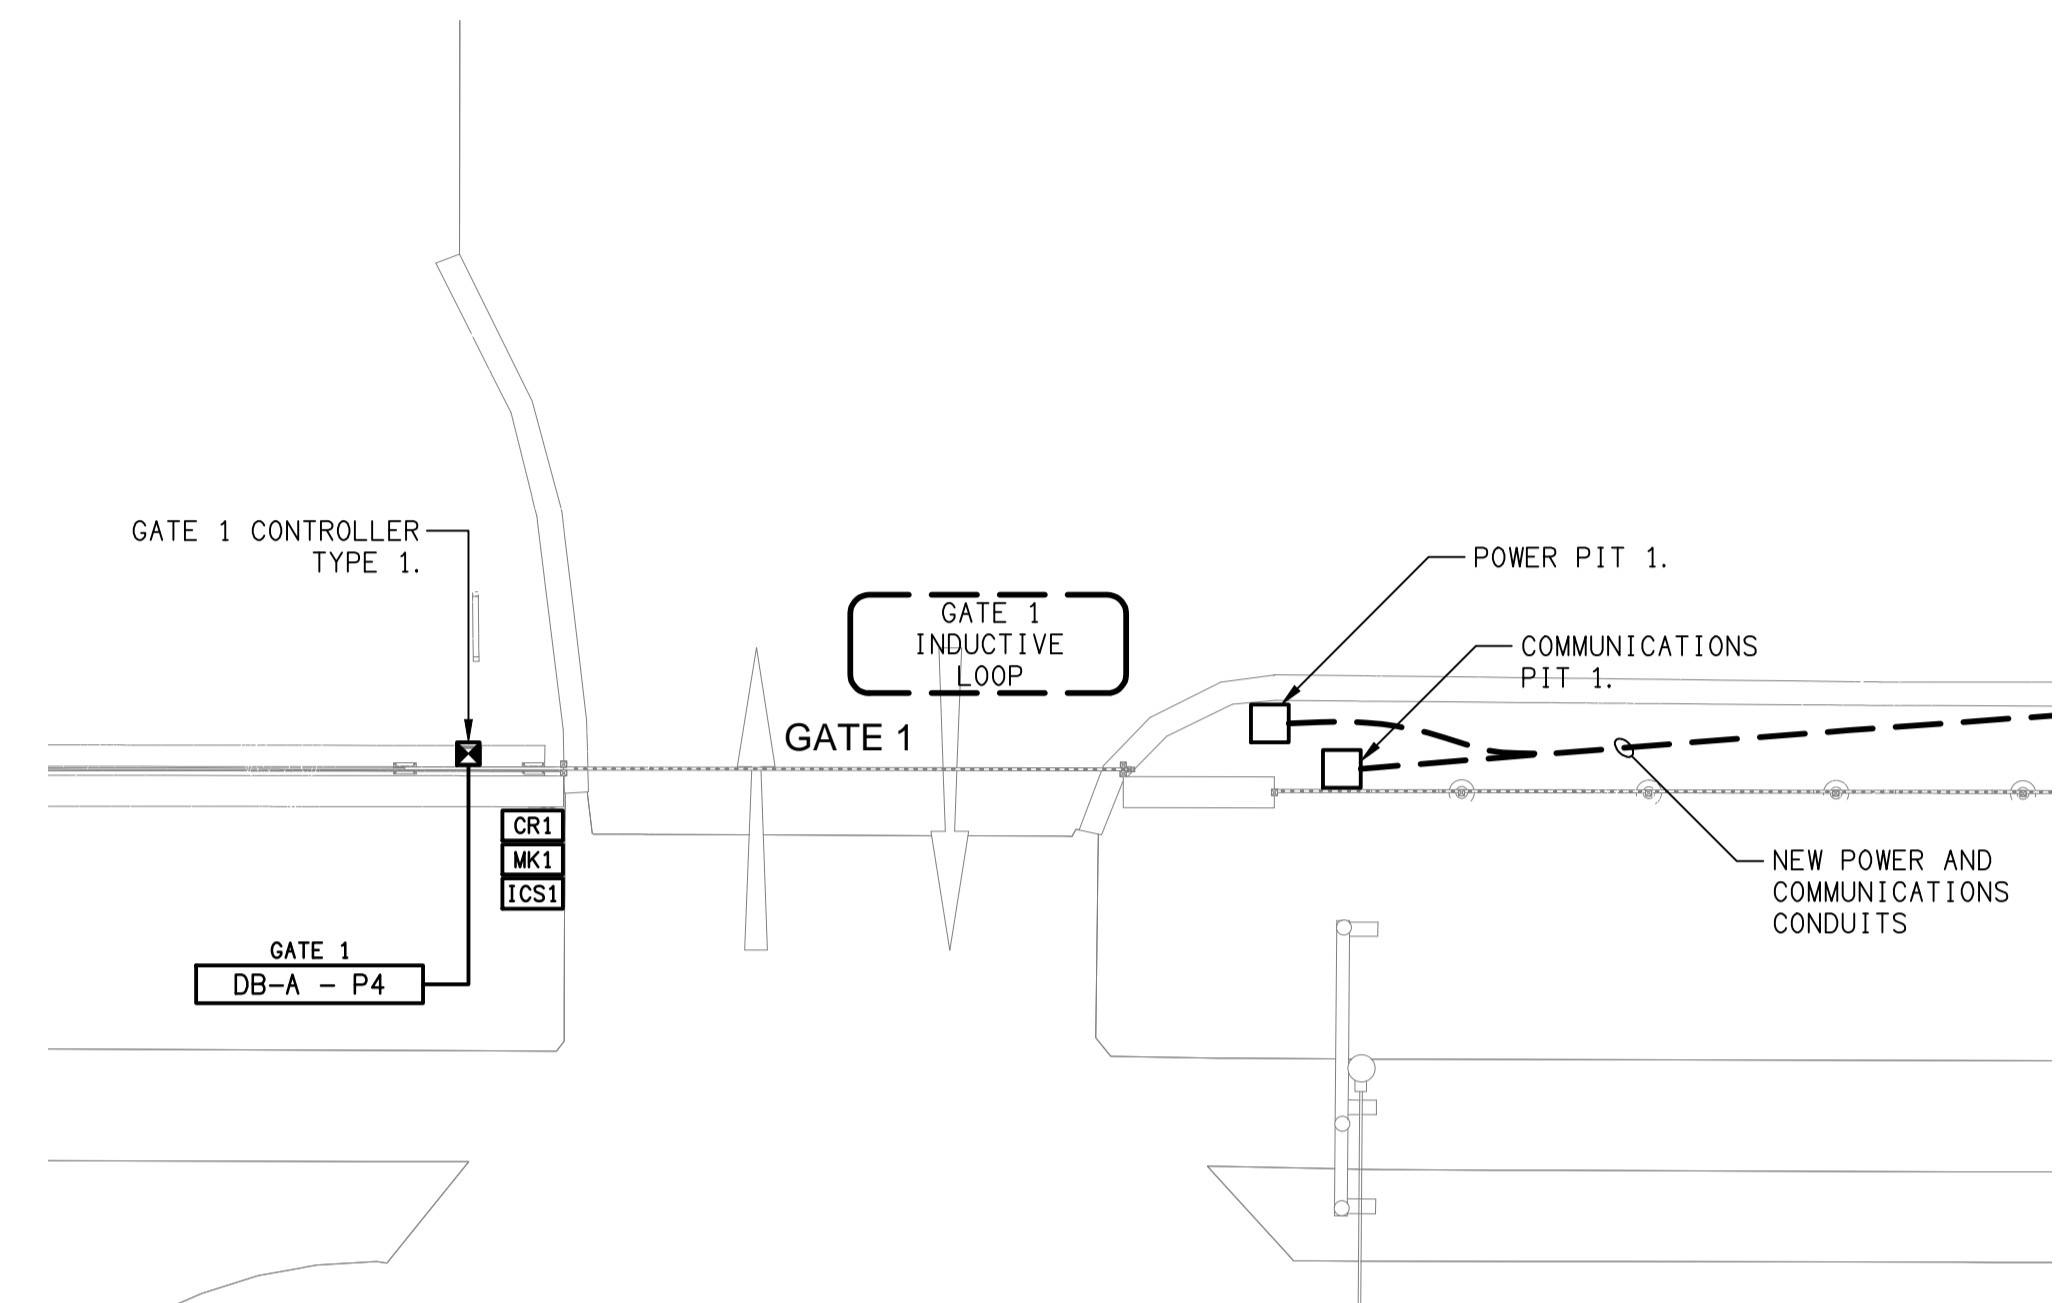

DETAIL A
GATE / ACCESS CONTROL
SCALE 1:100

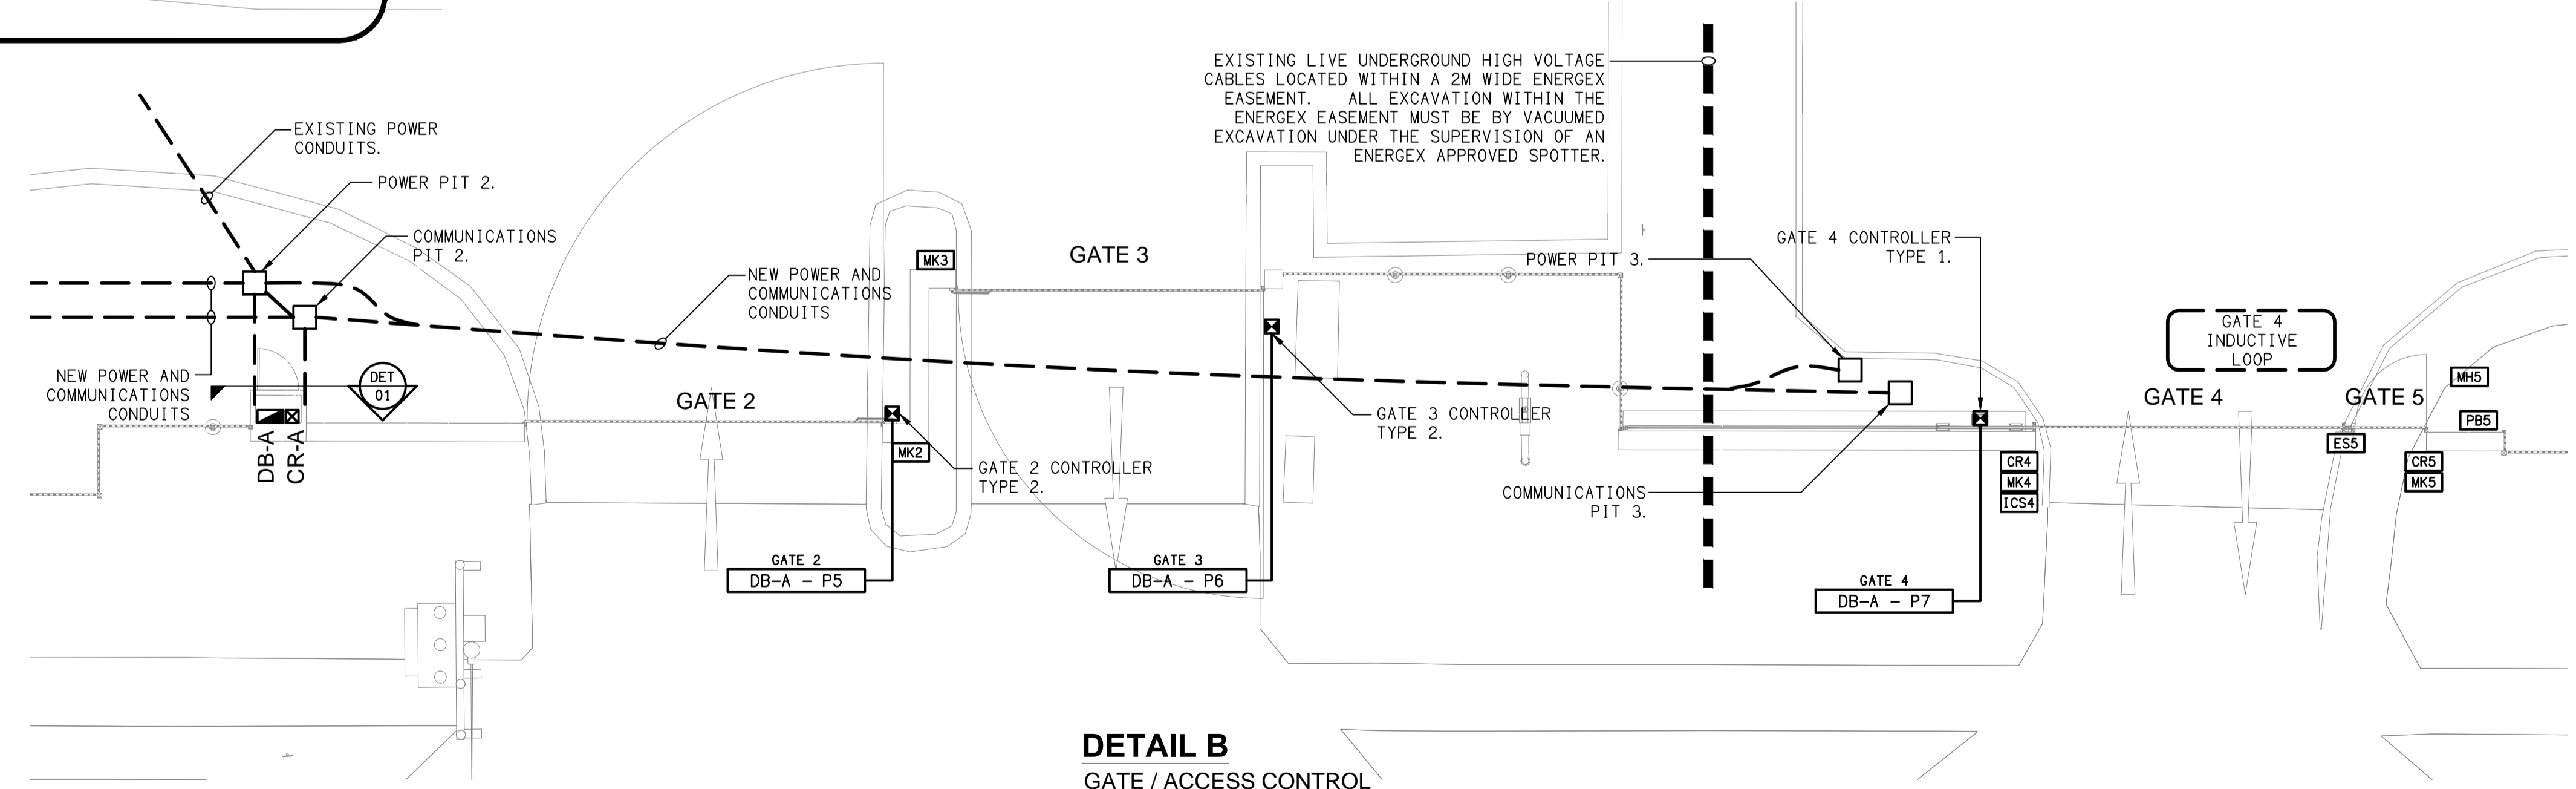

DETAIL B
GATE / ACCESS CONTROL
SCALE 1:100

<p>ELECTRICAL DESIGN GROUP BRISBANE PTY LTD ACN 092 710 793</p> <p>TRADING AS: ELECTRICAL DESIGN GROUP</p>	<p>THE COPYRIGHT OF THIS DRAWING REMAINS THE PROPERTY OF THE ELECTRICAL DESIGN GROUP.</p> <p>USE FIGURED DIMENSIONS IN PREFERENCE TO SCALE.</p> <p>ALL DIMENSIONS TO BE VERIFIED ONSITE.</p>	<p>construction hospitality property</p> <p>rohrig rohrig.com.au</p>	<p>Rohrig (Qld) Pty Ltd ABN 67 093 753 970 QBSA LIC NO 740842 250 Abbotsford Road, Bowen Hills Qld 4006 PO Box 86 Albion DC Qld 4010 T+61 (7) 3257 4411 F+61 (7) 3257 2211 www.rohrig.com.au</p>	<p>ELECTRICAL DESIGN GROUP ELECTRICAL BUILDING SERVICES CONSULTANTS BRISBANE GOLD COAST</p> <p>P.O.Box 15, Sherwood Q.4075 Phone: (07) 3278 4375 Email: brisbane@edg.net.au Web: www.edg.net.au</p>	<p>PROJECT: ORMISTON COLLEGE FENCING MASTERPLAN</p> <p>97 DUNDAS STREET WEST, ORMISTON</p>	<table border="1" style="width:100%; border-collapse: collapse;"> <tr> <td style="width:5%;">C</td> <td style="width:85%;">PRELIMINARY</td> <td style="width:10%;">19/10/2022</td> </tr> <tr> <td>REV:</td> <td>DESCRIPTION:</td> <td>DATE:</td> </tr> <tr> <td colspan="3">DRAWING: ELECTRICAL SERVICES ZONE A PLANS</td> </tr> <tr> <td>SCALE: 1:500 & 1:100 AT A1</td> <td>PROJECT NO: C2642a</td> <td>DRAWING NO: E03</td> </tr> <tr> <td></td> <td></td> <td>REVISION: C</td> </tr> </table>	C	PRELIMINARY	19/10/2022	REV:	DESCRIPTION:	DATE:	DRAWING: ELECTRICAL SERVICES ZONE A PLANS			SCALE: 1:500 & 1:100 AT A1	PROJECT NO: C2642a	DRAWING NO: E03			REVISION: C
C	PRELIMINARY	19/10/2022																			
REV:	DESCRIPTION:	DATE:																			
DRAWING: ELECTRICAL SERVICES ZONE A PLANS																					
SCALE: 1:500 & 1:100 AT A1	PROJECT NO: C2642a	DRAWING NO: E03																			
		REVISION: C																			