




ZONE E & F
GATE / ACCESS CONTROL
SCALE 1:500

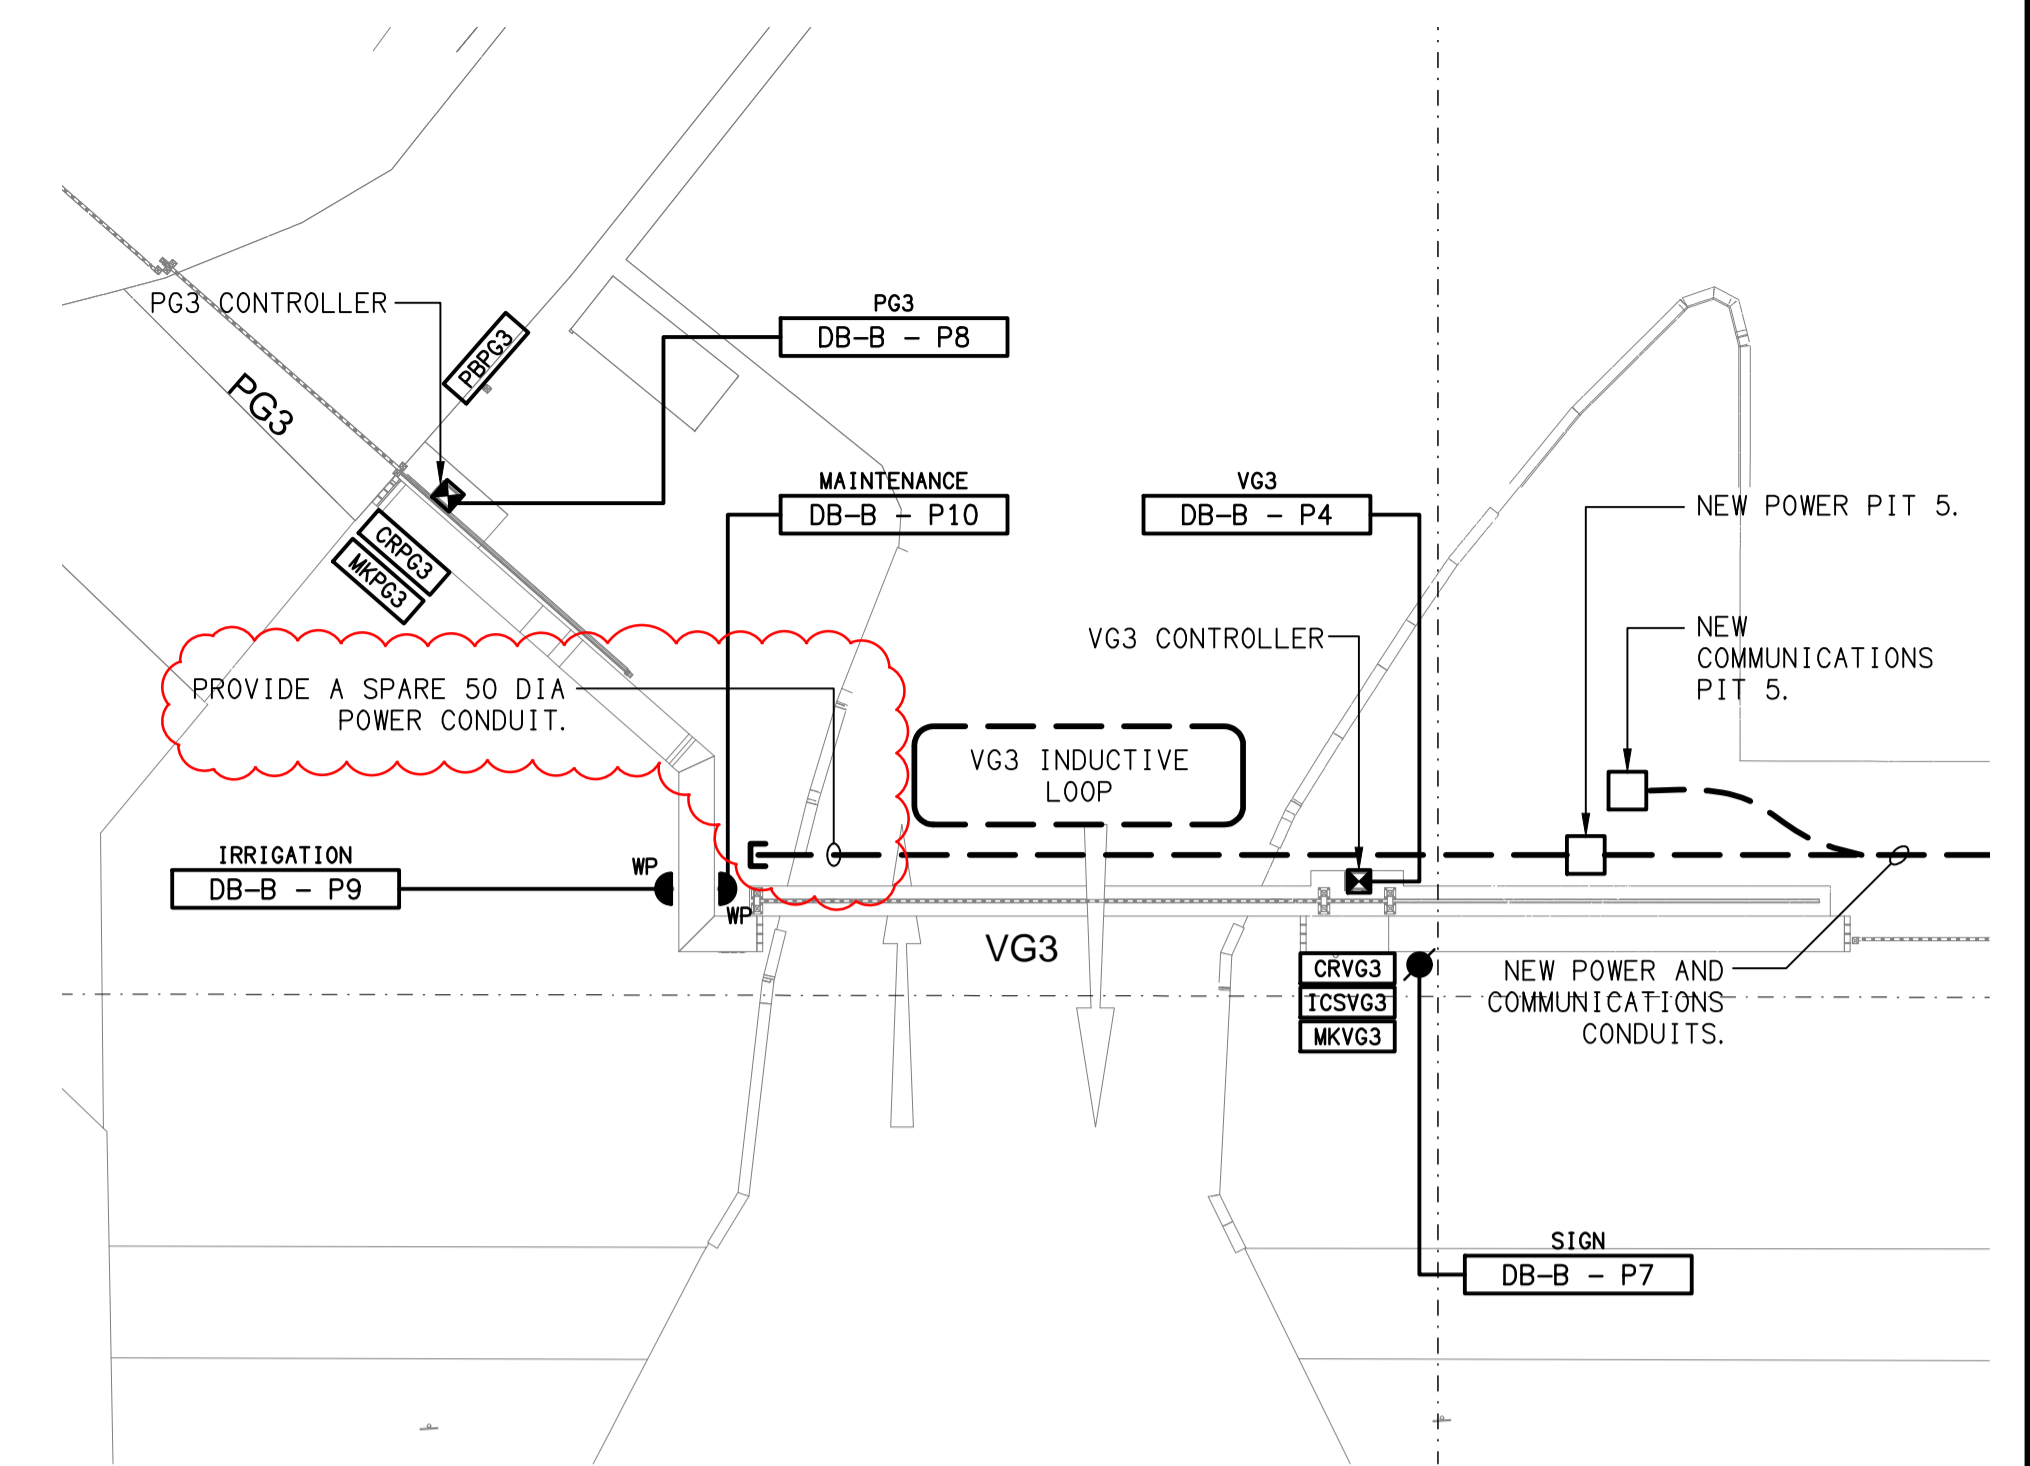

DETAIL E
GATE / ACCESS CONTROL
SCALE 1:100

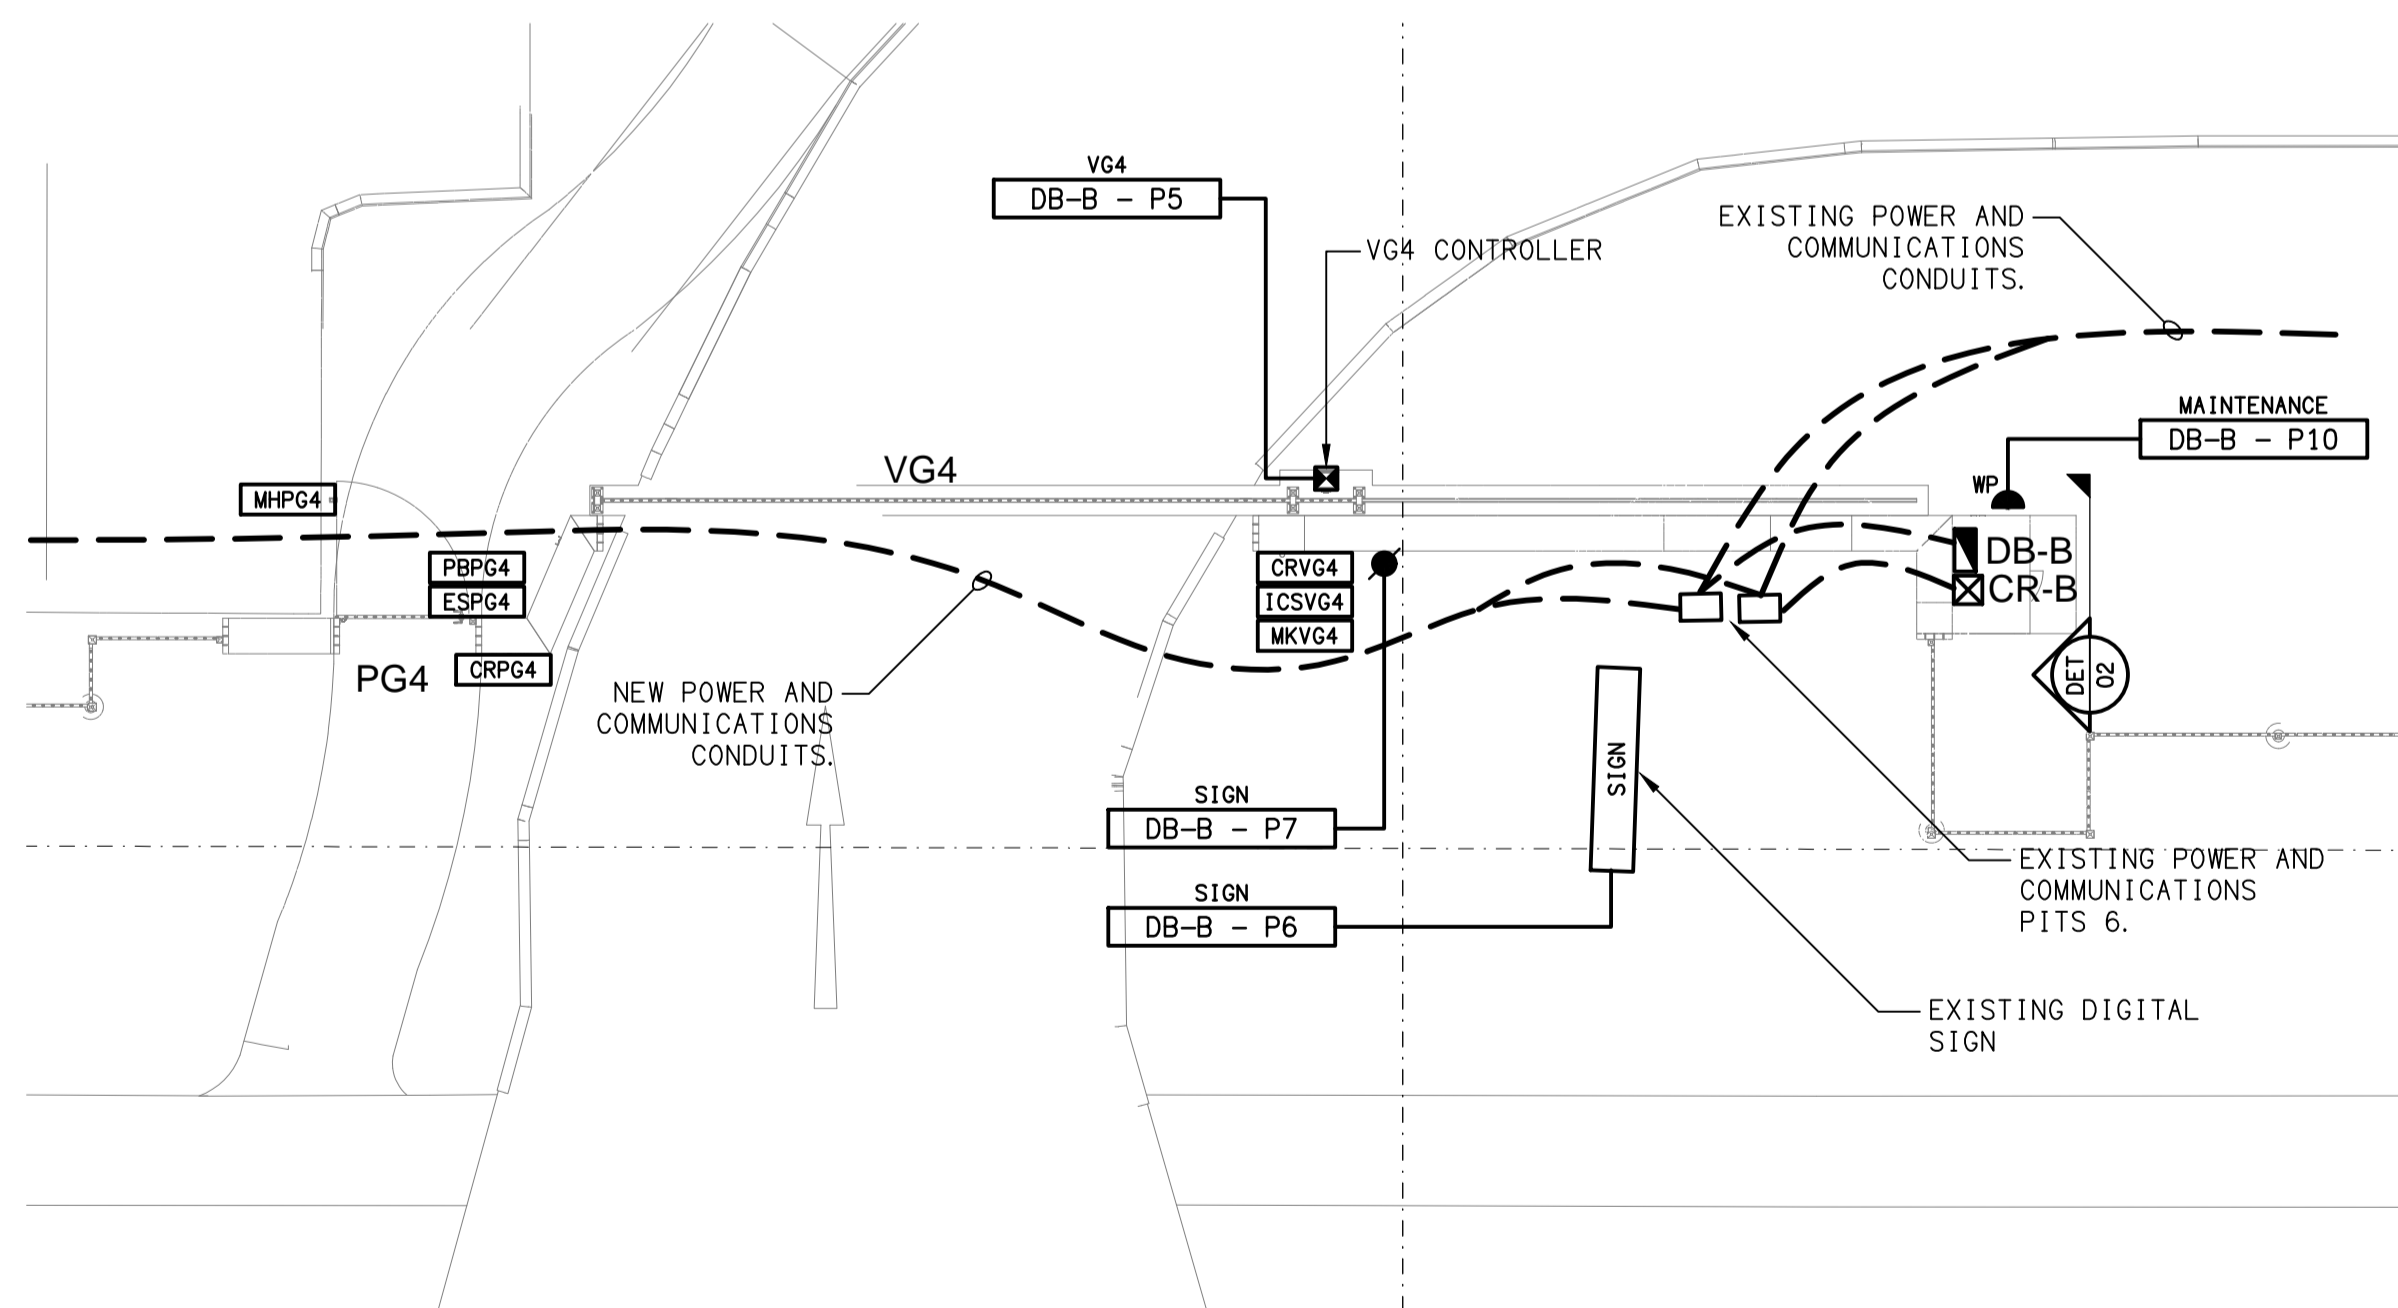

DETAIL F
GATE / ACCESS CONTROL
SCALE 1:100

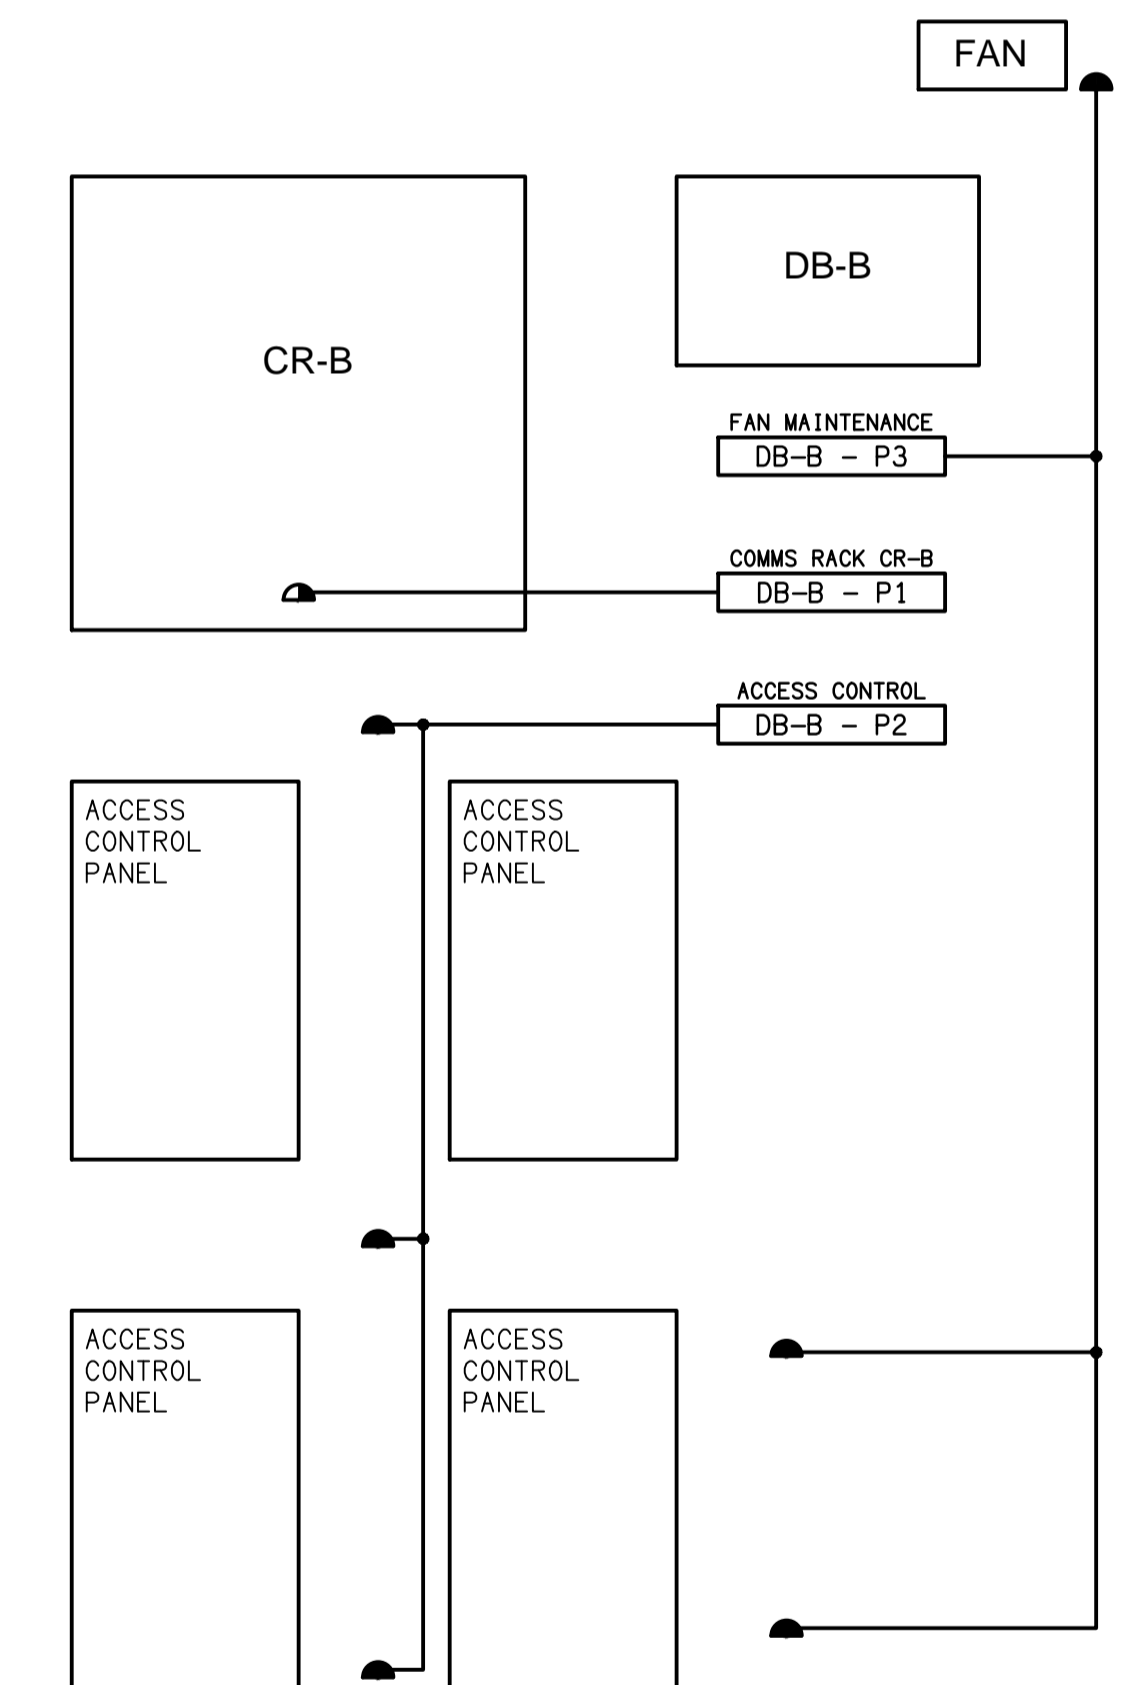

DETAIL 02
CR-B / DB-B ELEVATION
NOT TO SCALE