

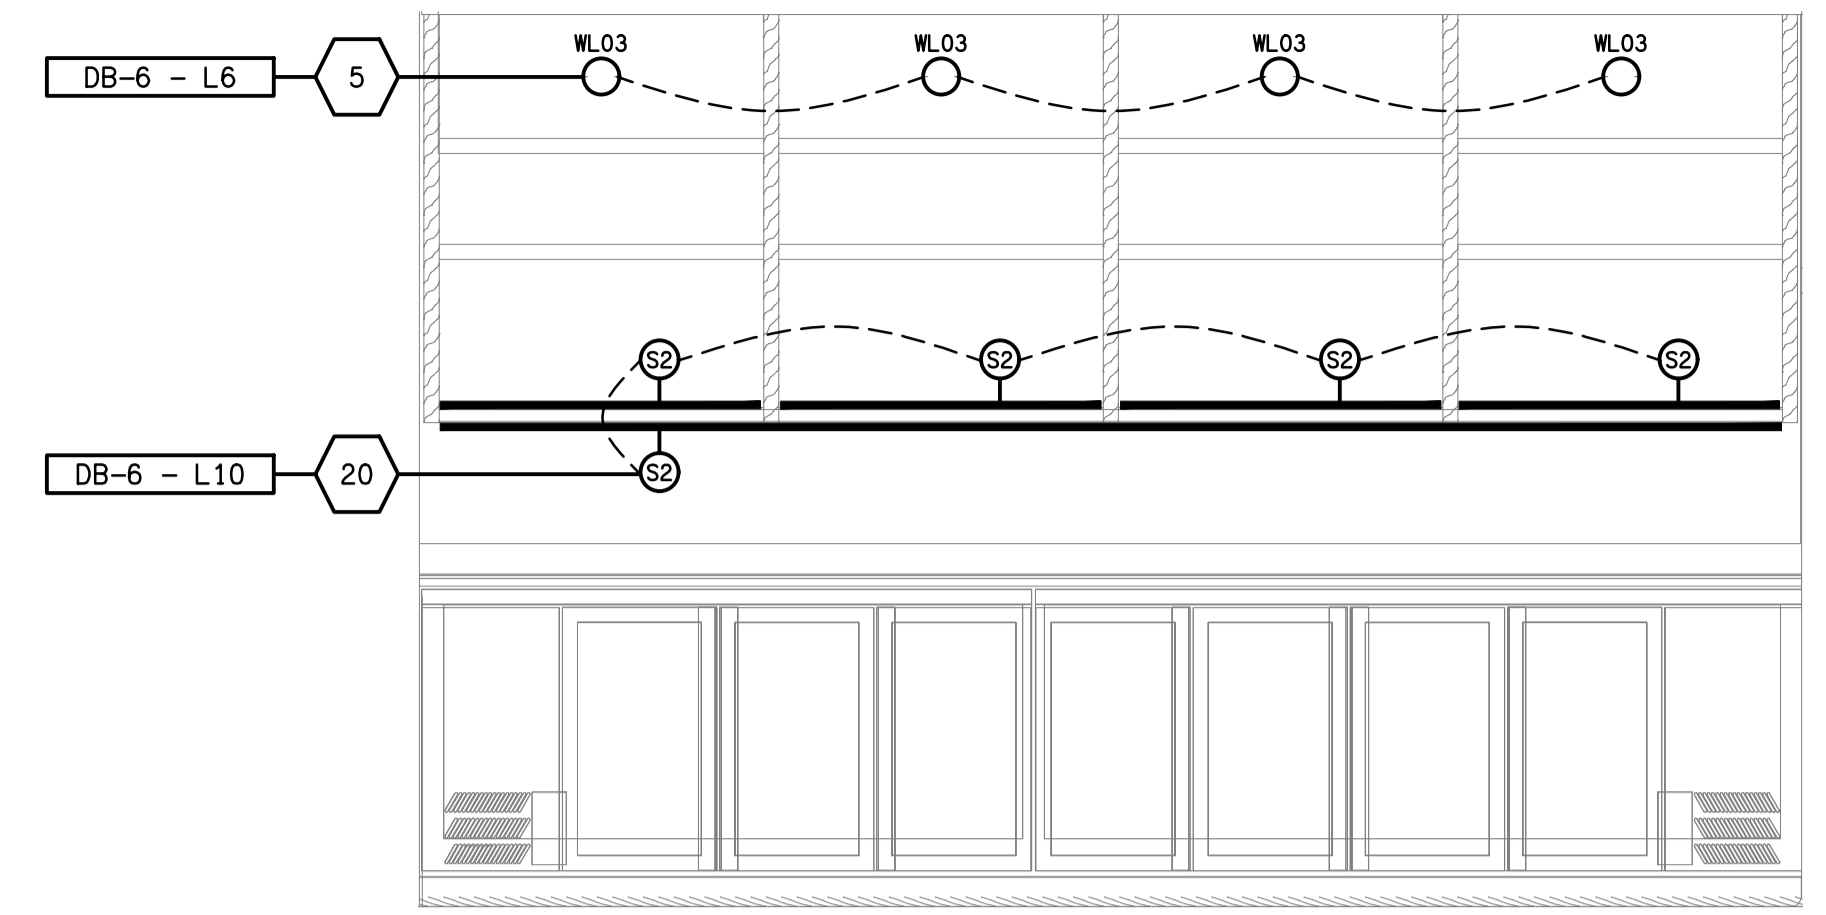



DETAIL A
BAR / CAFE COUNTER ELEVATION
SCALE 1: 25

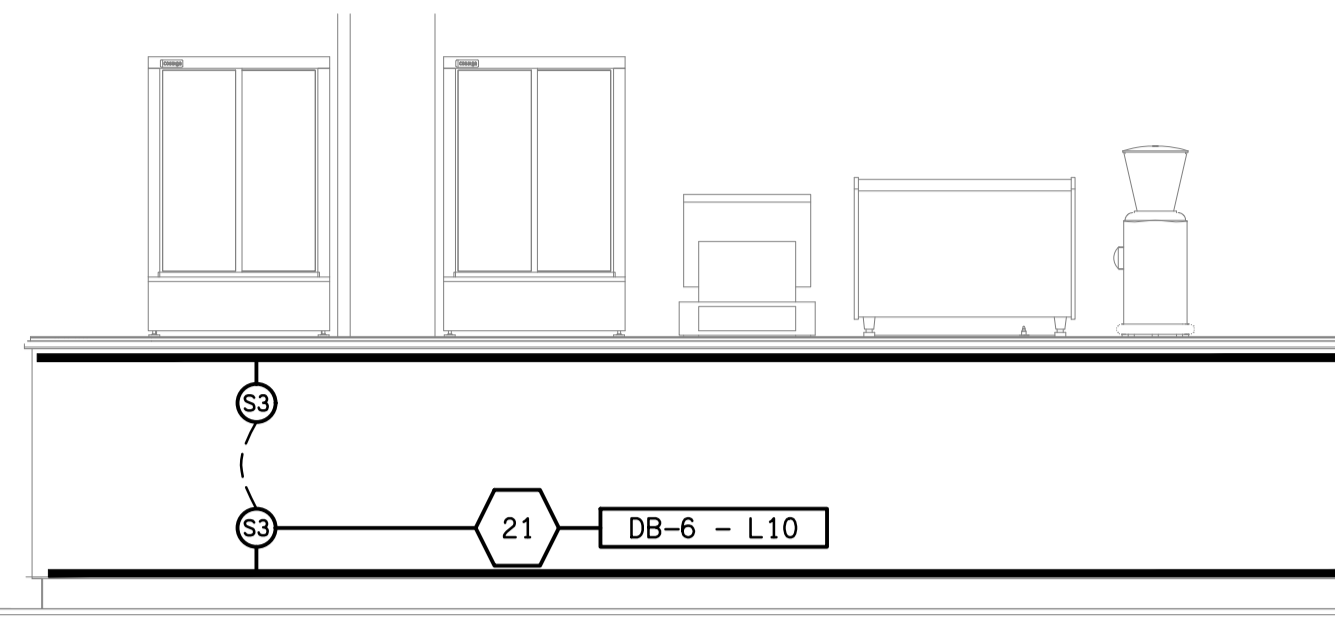


DETAIL B
BAR REAR DISPLAY WALL ELEVATION
SCALE 1: 25

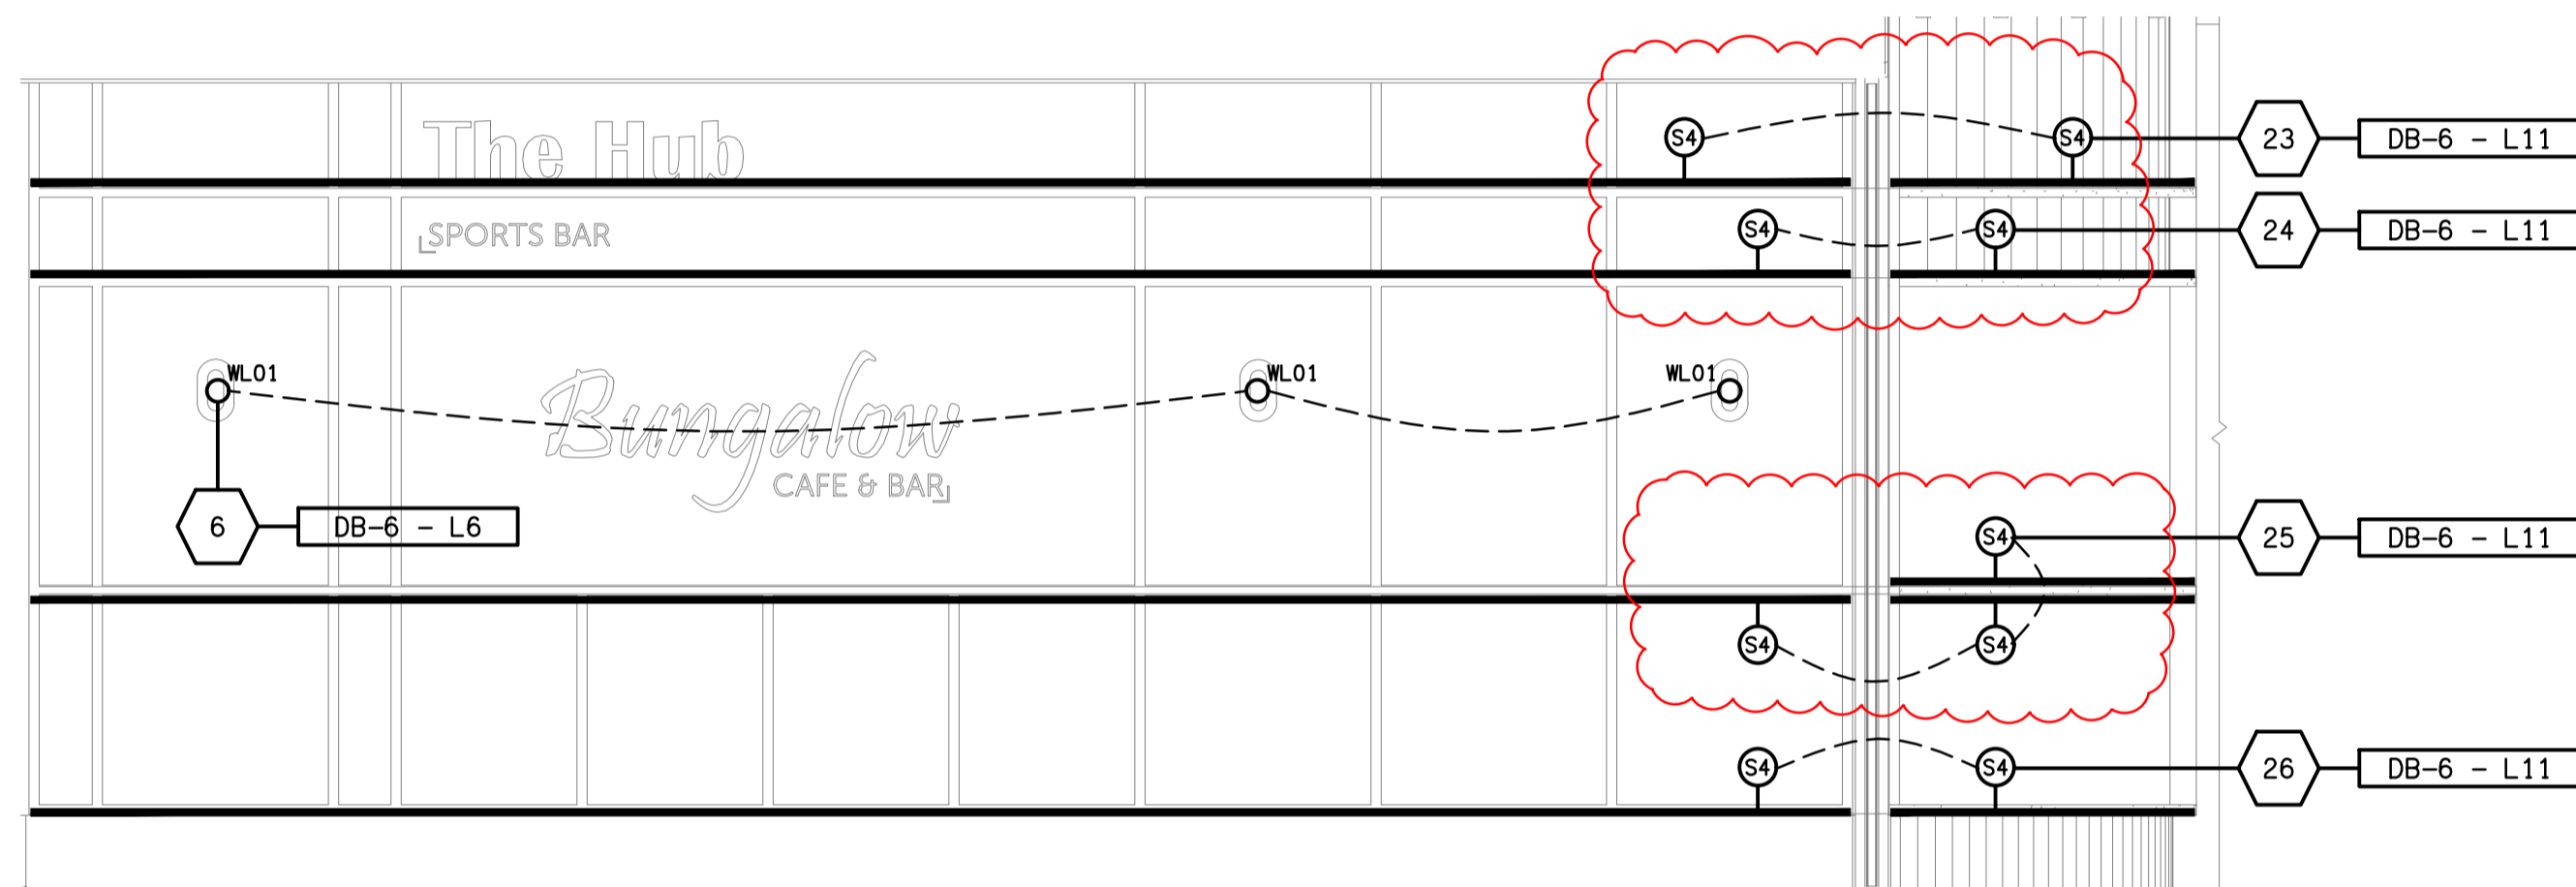


DETAIL C
BUNGALOW CAFE WALL 1 ELEVATION
SCALE 1: 25

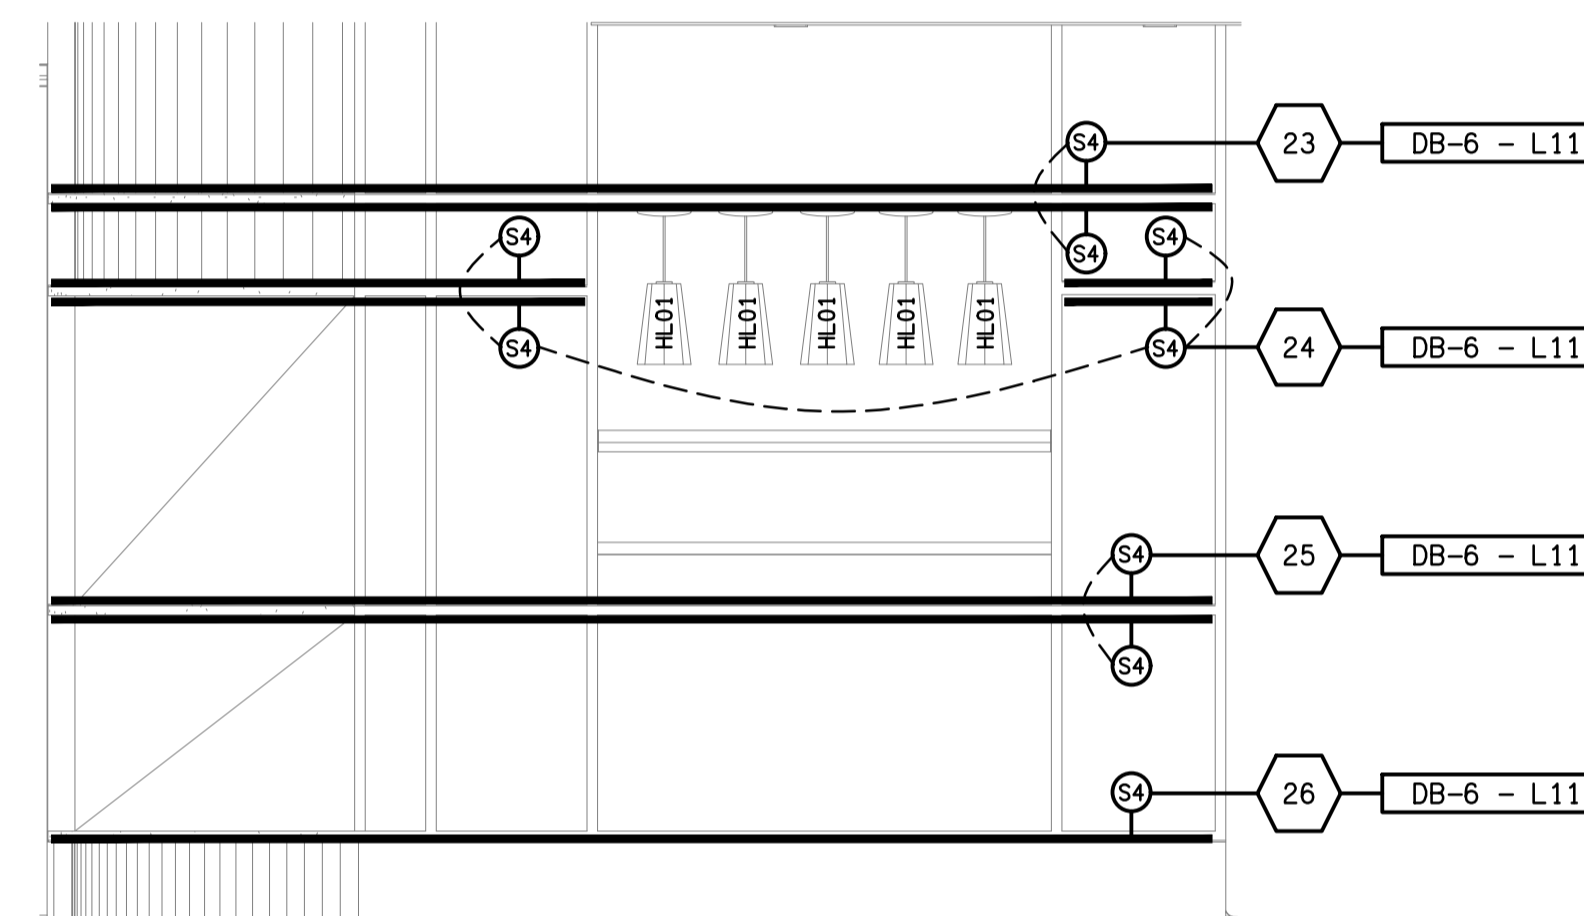


DETAIL D
BUNGALOW CAFE WALL 2 ELEVATION
SCALE 1: 25

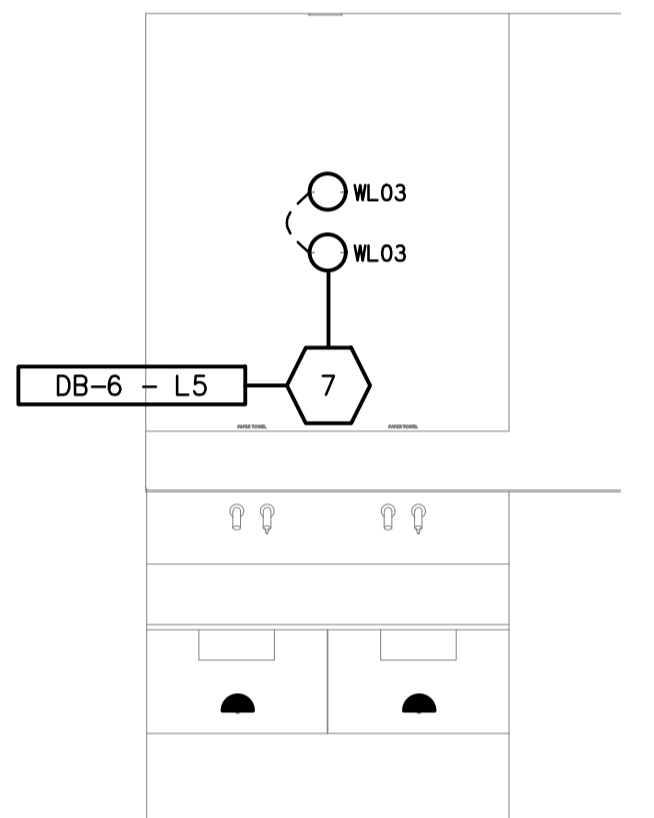


DETAIL H
FEMALE VANITY ELEVATION
SCALE 1: 25

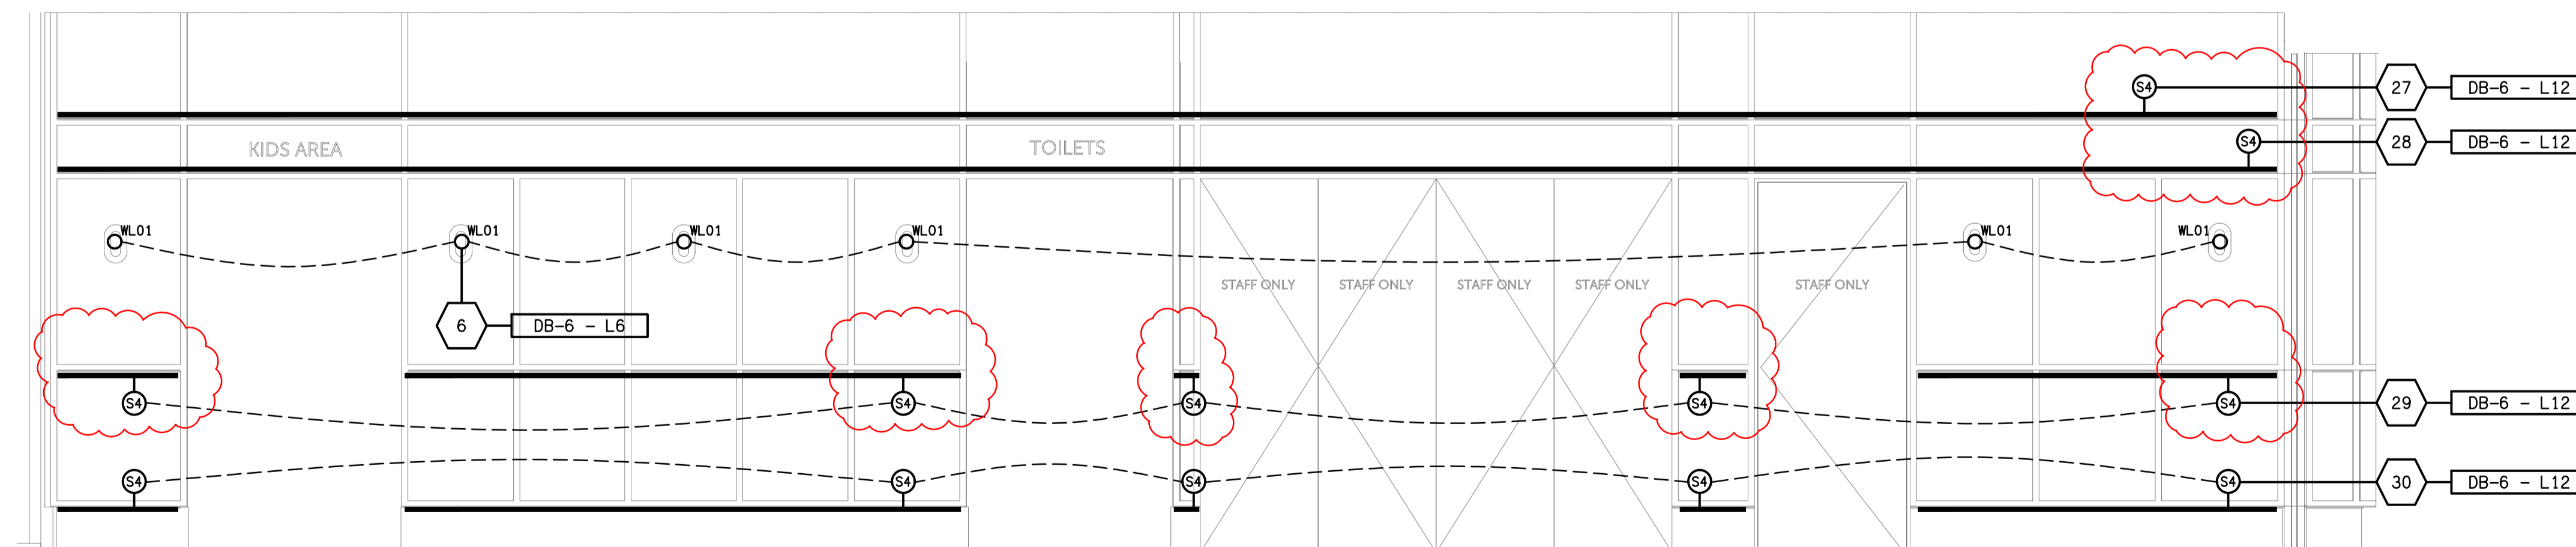

DETAIL E
DINING FEATURE WALL ELEVATION
SCALE 1: 25

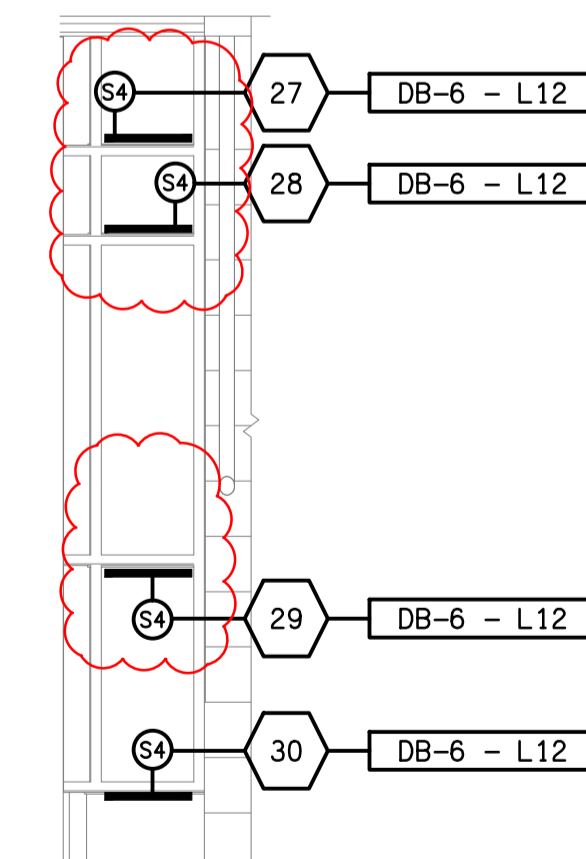

DETAIL F
FEATURE SIDE WALL ELEVATION
SCALE 1: 25

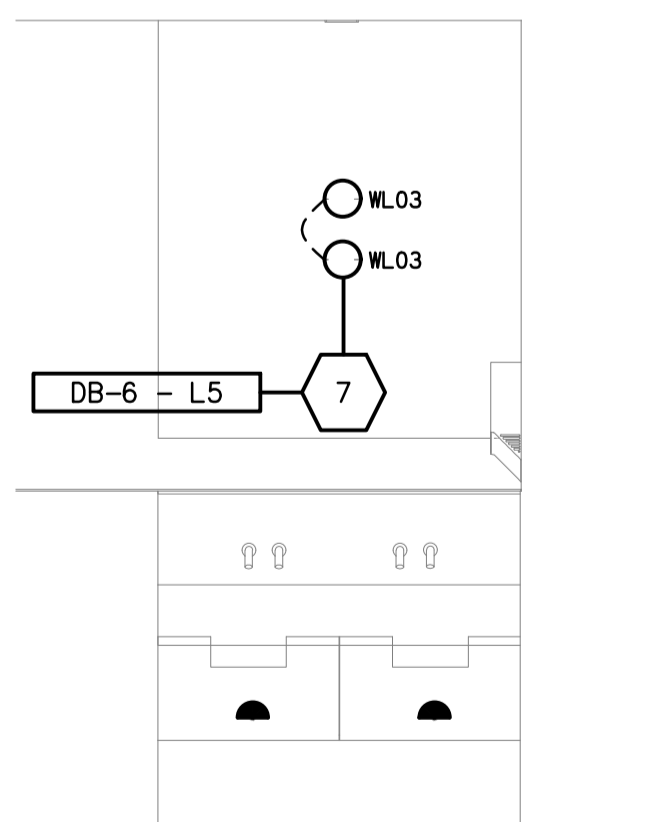

DETAIL G
MALE VANITY ELEVATION
SCALE 1: 25