




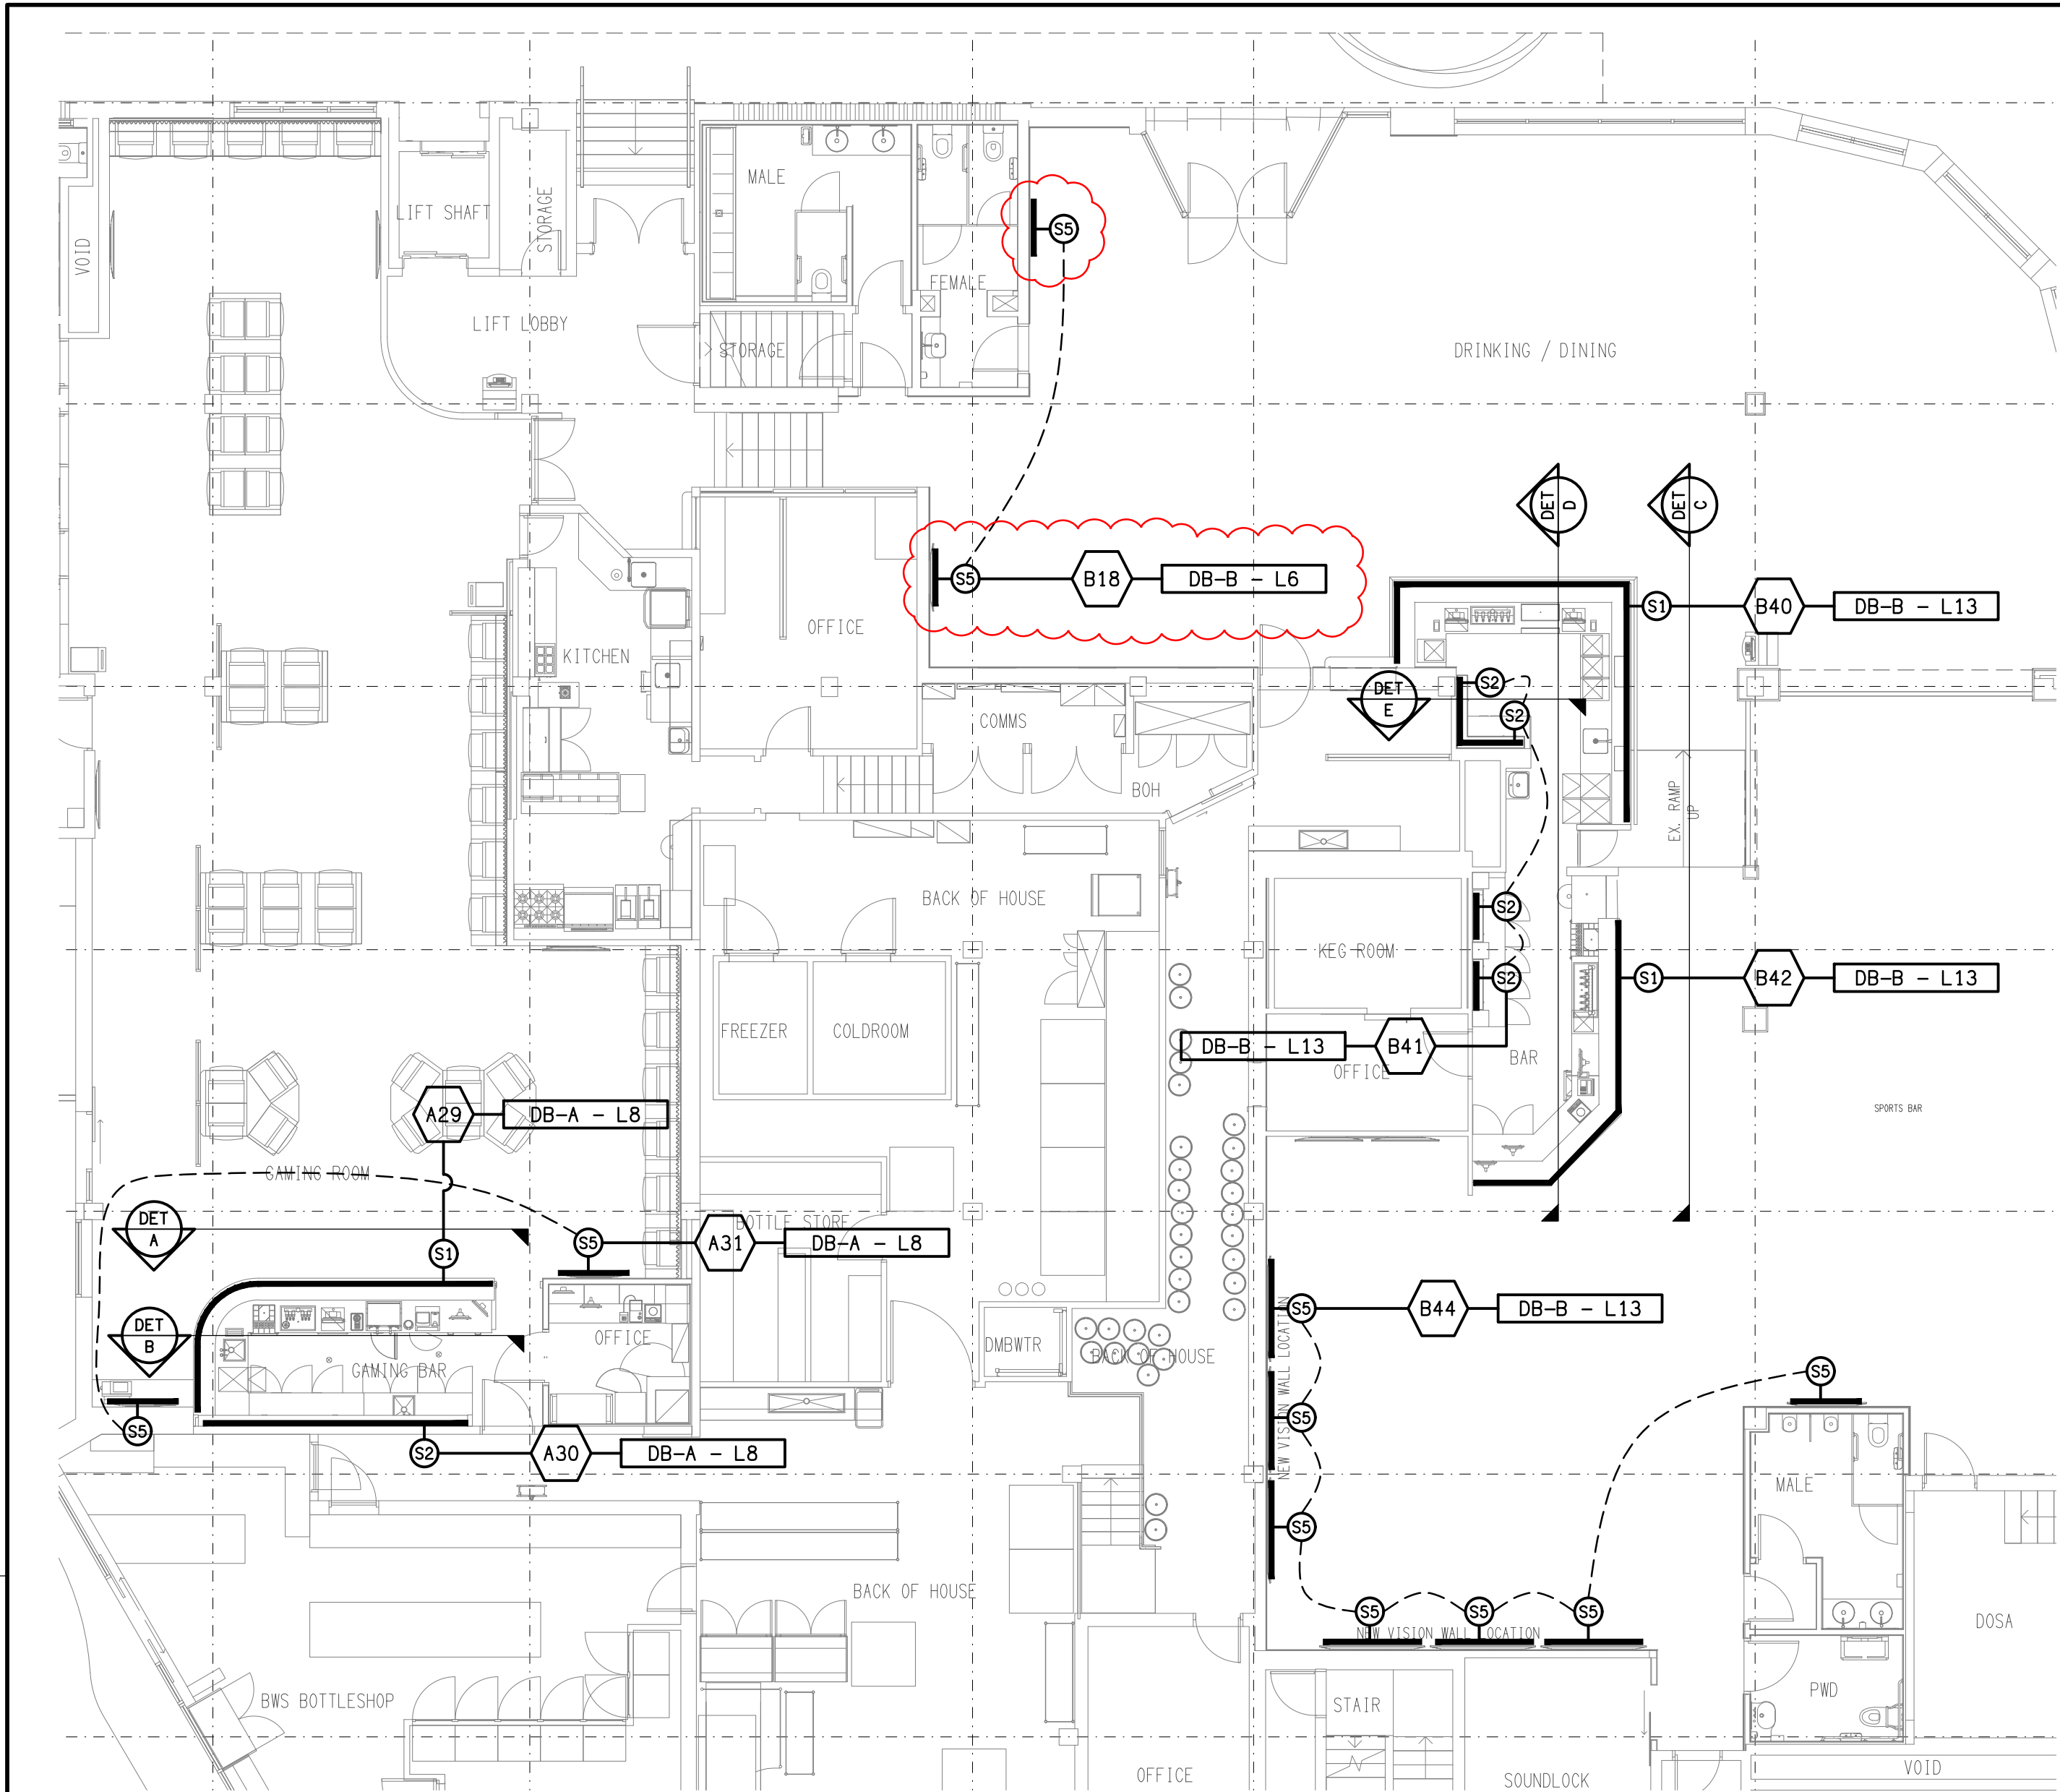


PART PLAN
JOINERY LIGHTING
SCALE 1:100

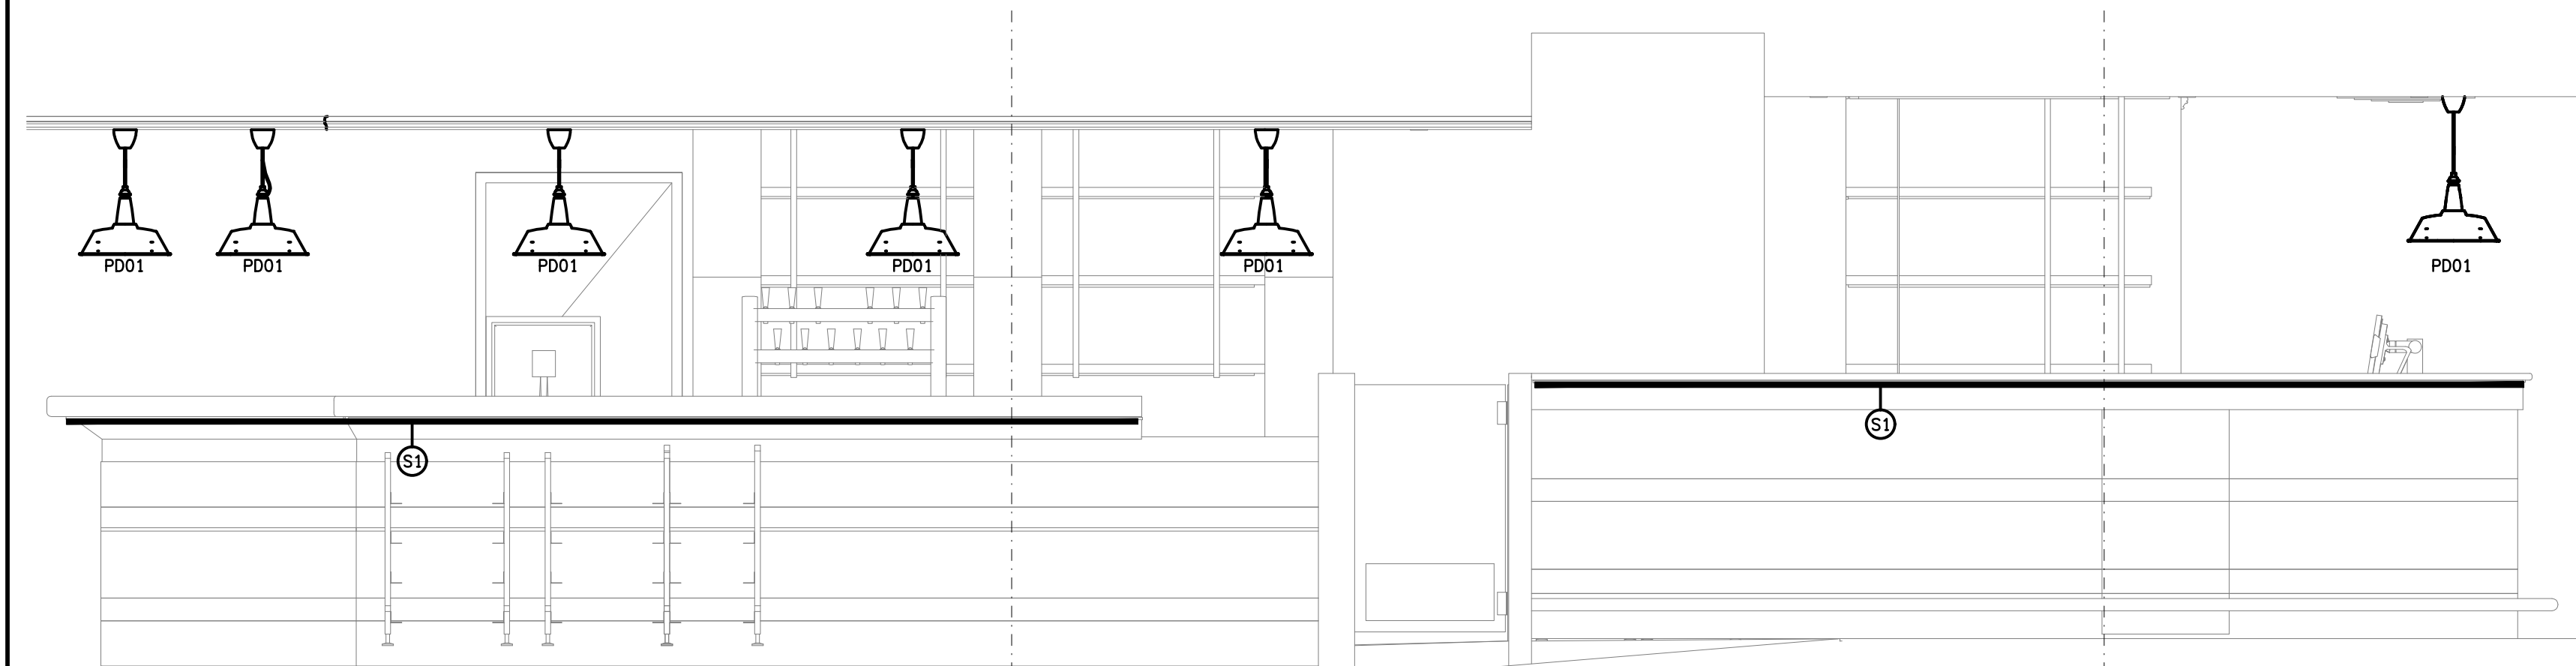


DETAIL C
BISTRO FRONT COUNTER ELEVATION
SCALE 1:25

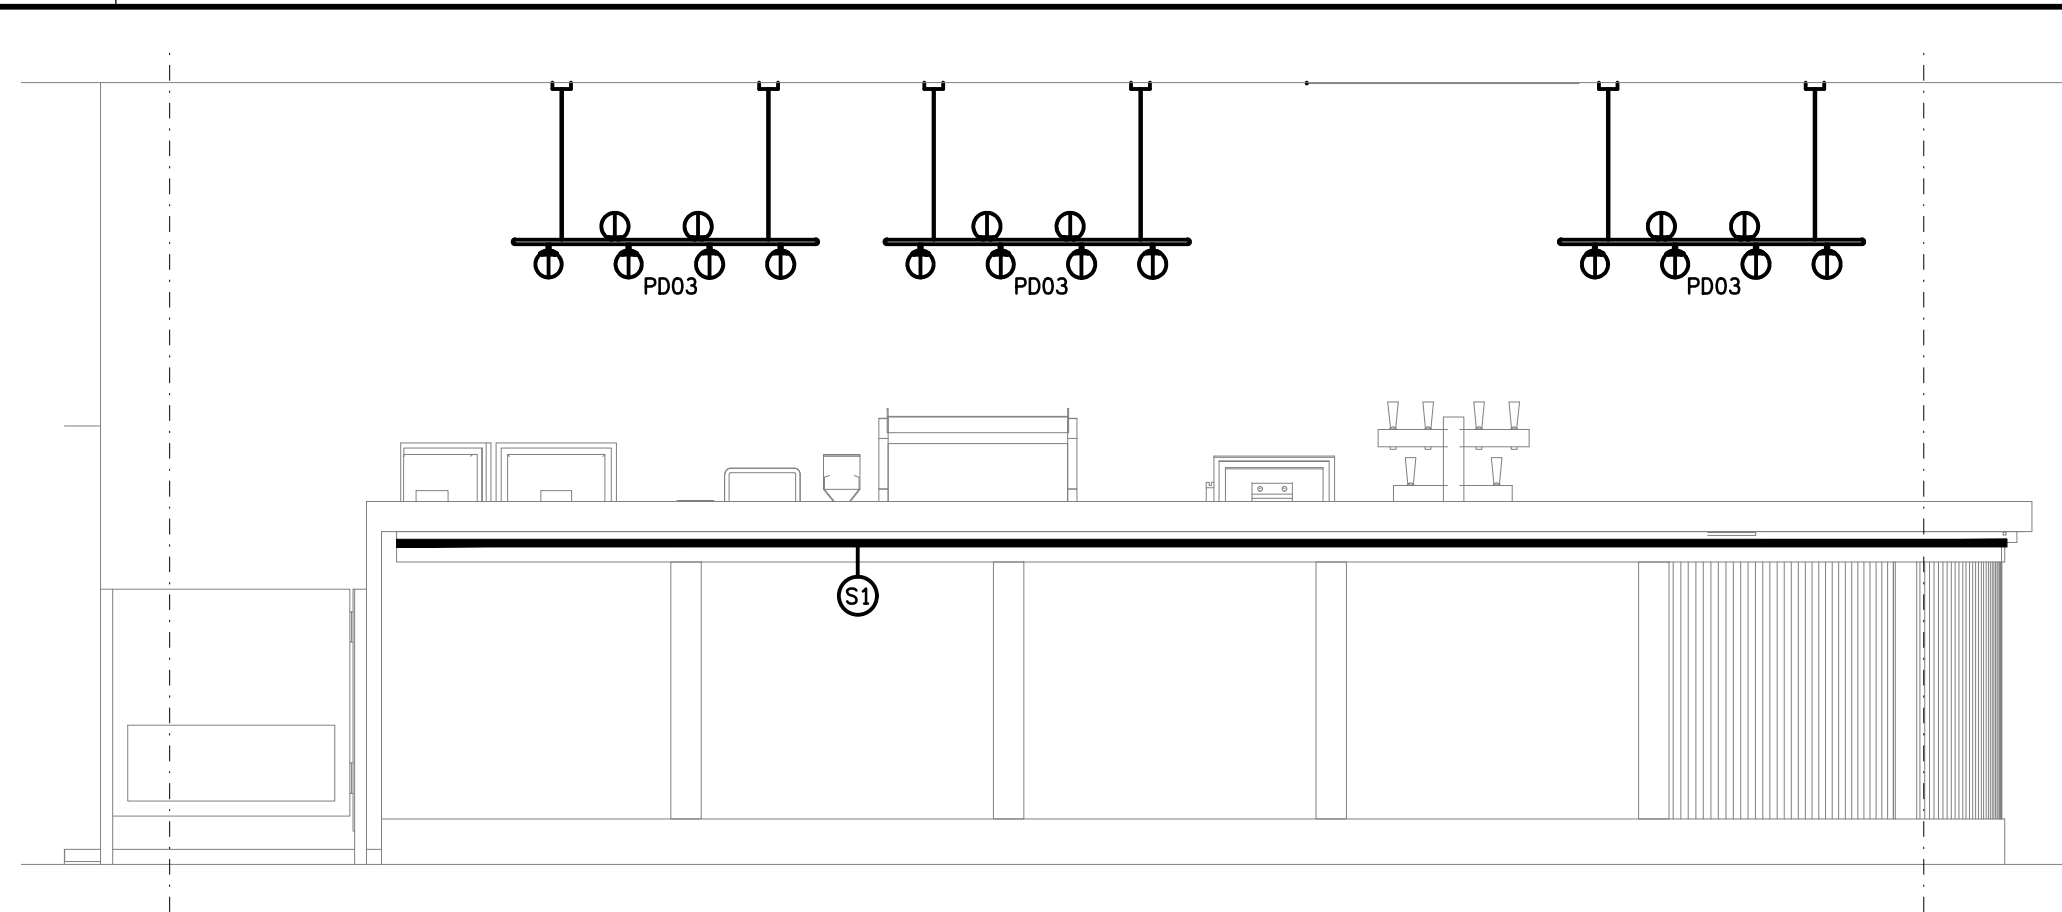


DETAIL A
GAMING FRONT COUNTER ELEVATION
SCALE 1:25

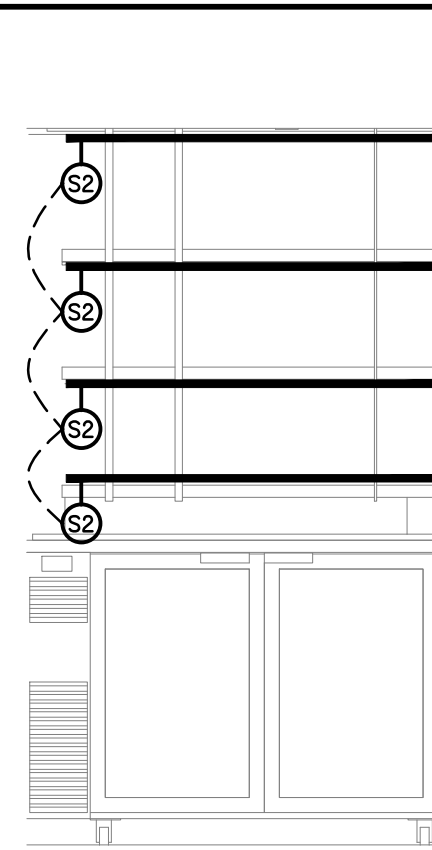

DETAIL E
BISTRO REAR WALL ELEVATION 2
SCALE 1:25

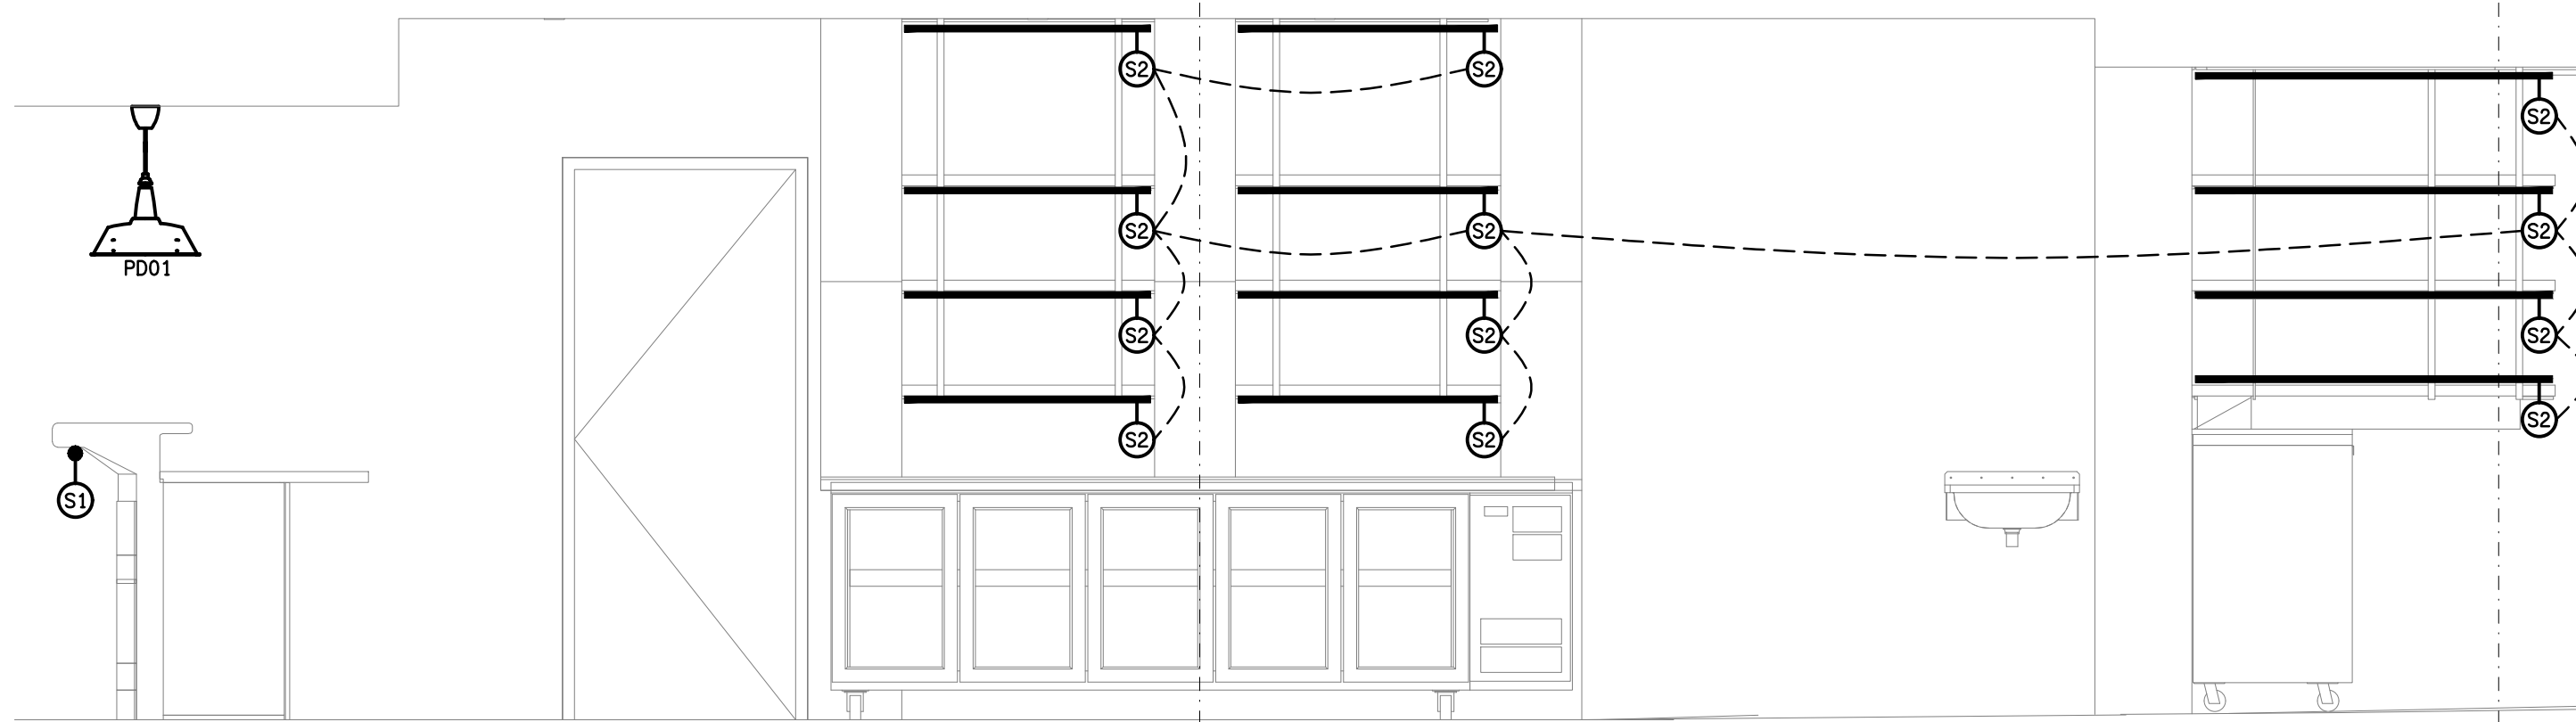

DETAIL D
BISTRO REAR WALL ELEVATION 1
SCALE 1:25

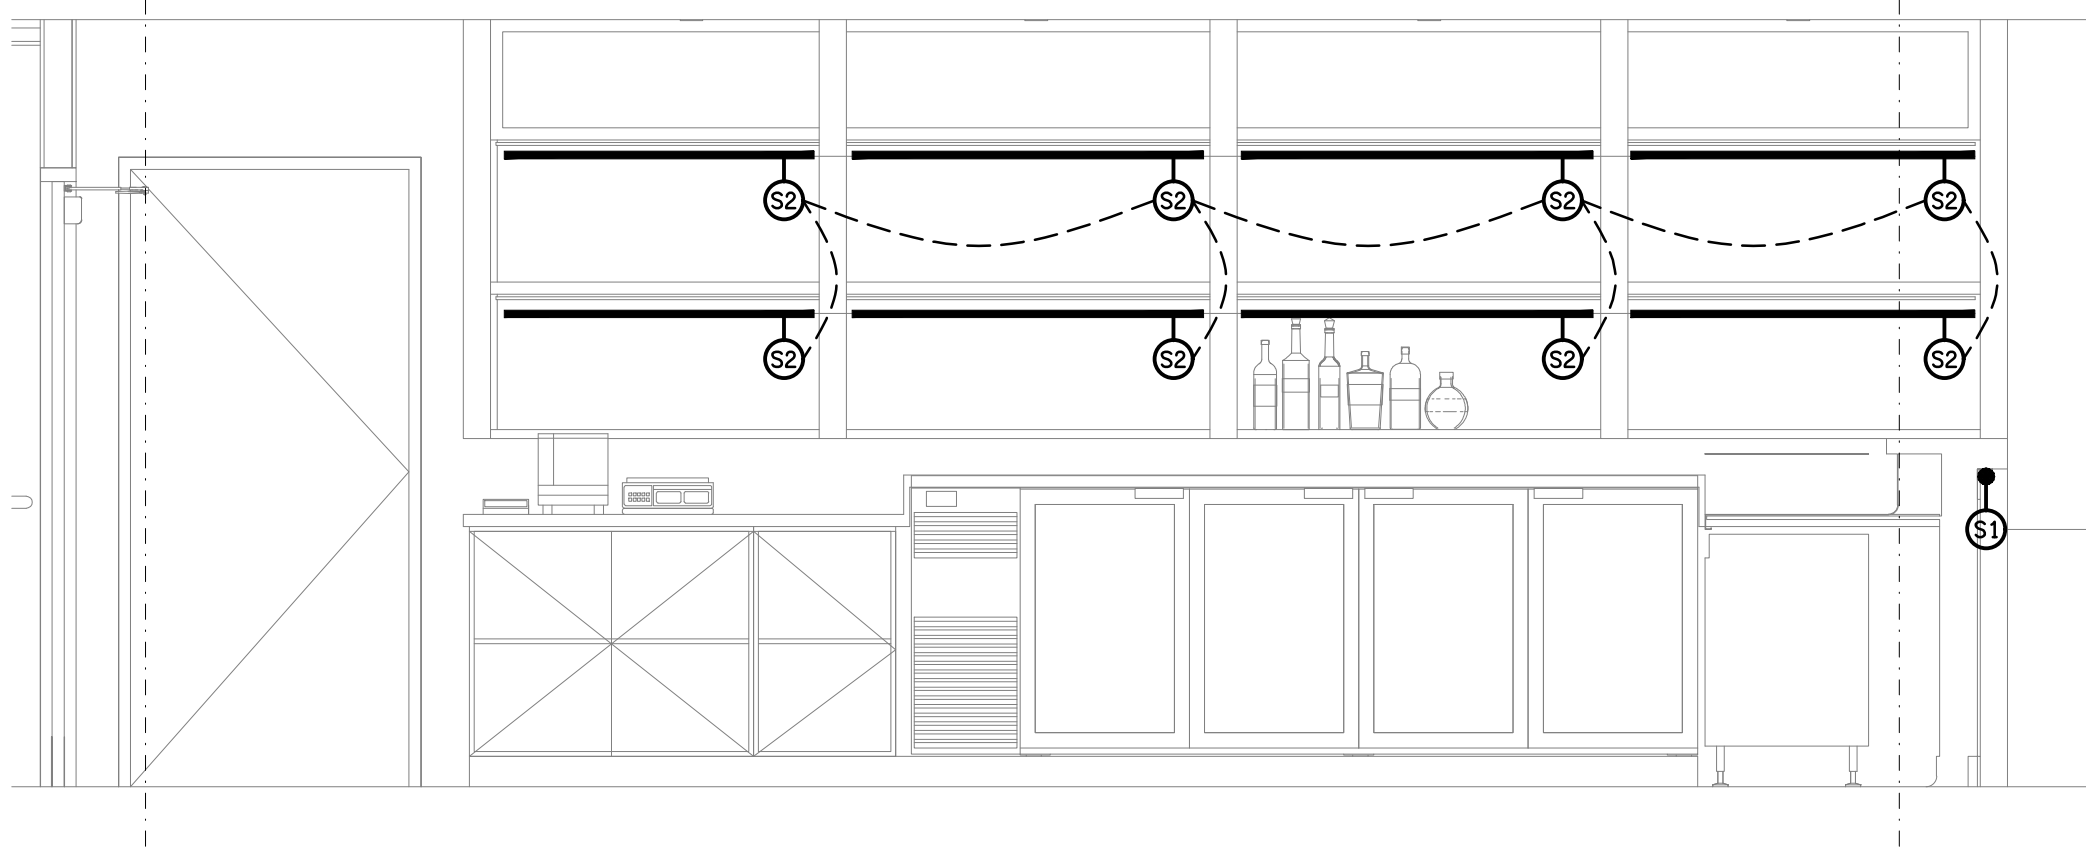

DETAIL B
GAMING REAR WALL ELEVATION
SCALE 1:25