



**SCHEMATIC**  
EXHAUST HOOD CONTROL  
NOT TO SCALE

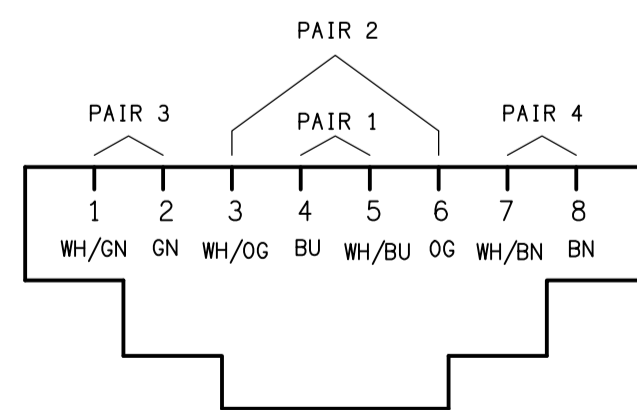


**SCHEMATIC**  
RJ45 PINOUT CONFIGURATION  
NOT TO SCALE


- LEGEND**
- C1** CONTACTOR 1.
  - C2** CONTACTOR 2.
  - FSS** FIRE SUPPRESSION SYSTEM INTERFACE.
  - GV** GAS VALVE ASSEMBLY.
  - Rx** RELAY x.
  - APS** AIR PRESSURE SWITCH.
  - FIP** FIRE INDICATOR PANEL INCORPORATING THE FDCIE AND EWCIE.
  - FDCIE** FIRE DETECTION CIE.
  - EWCIE** EMERGENCY WARNING CIE.
  - OSG 1000V PLUS** KITCHEN EXHAUST HOOD CONTROL SYSTEM.

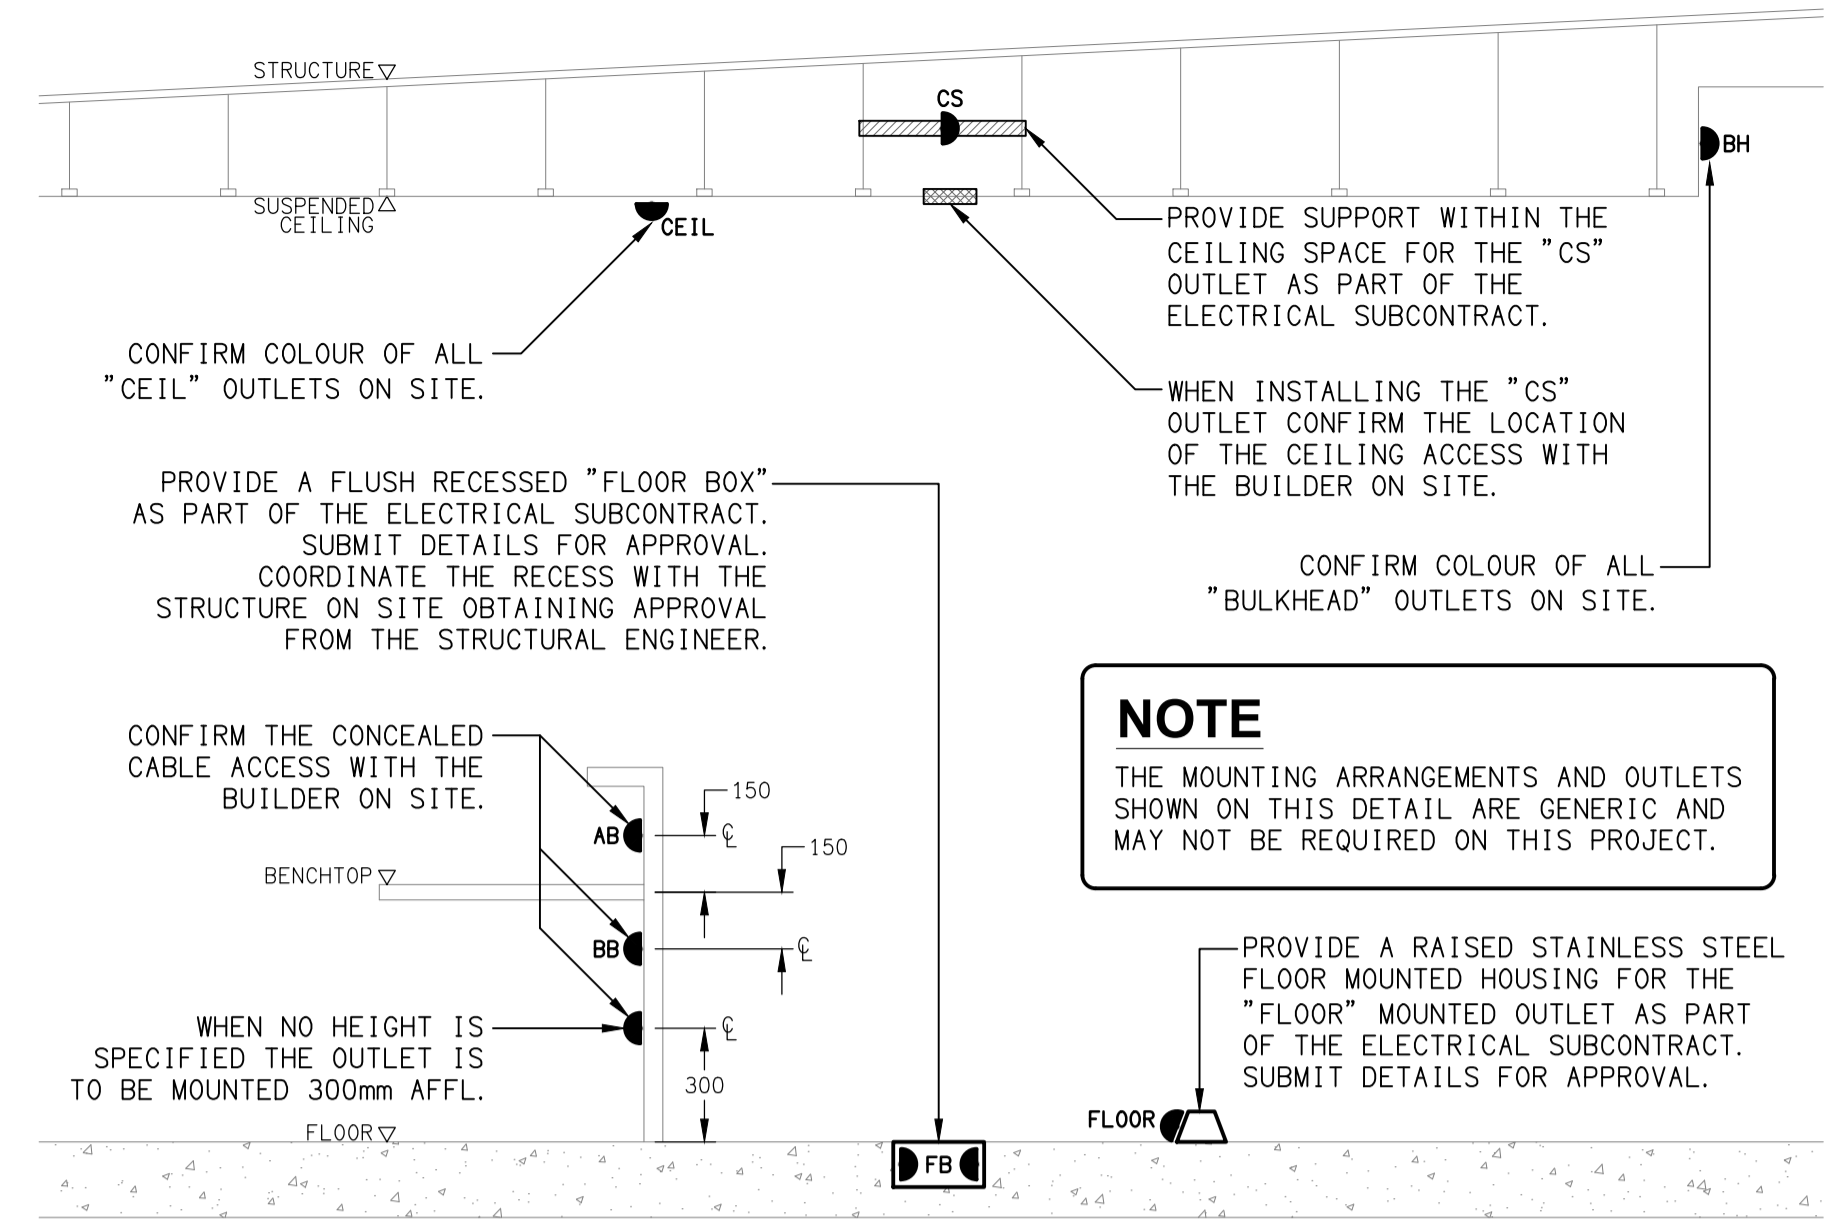

**DETAIL**  
TYPICAL OUTLET MOUNTINGS  
NOT TO SCALE

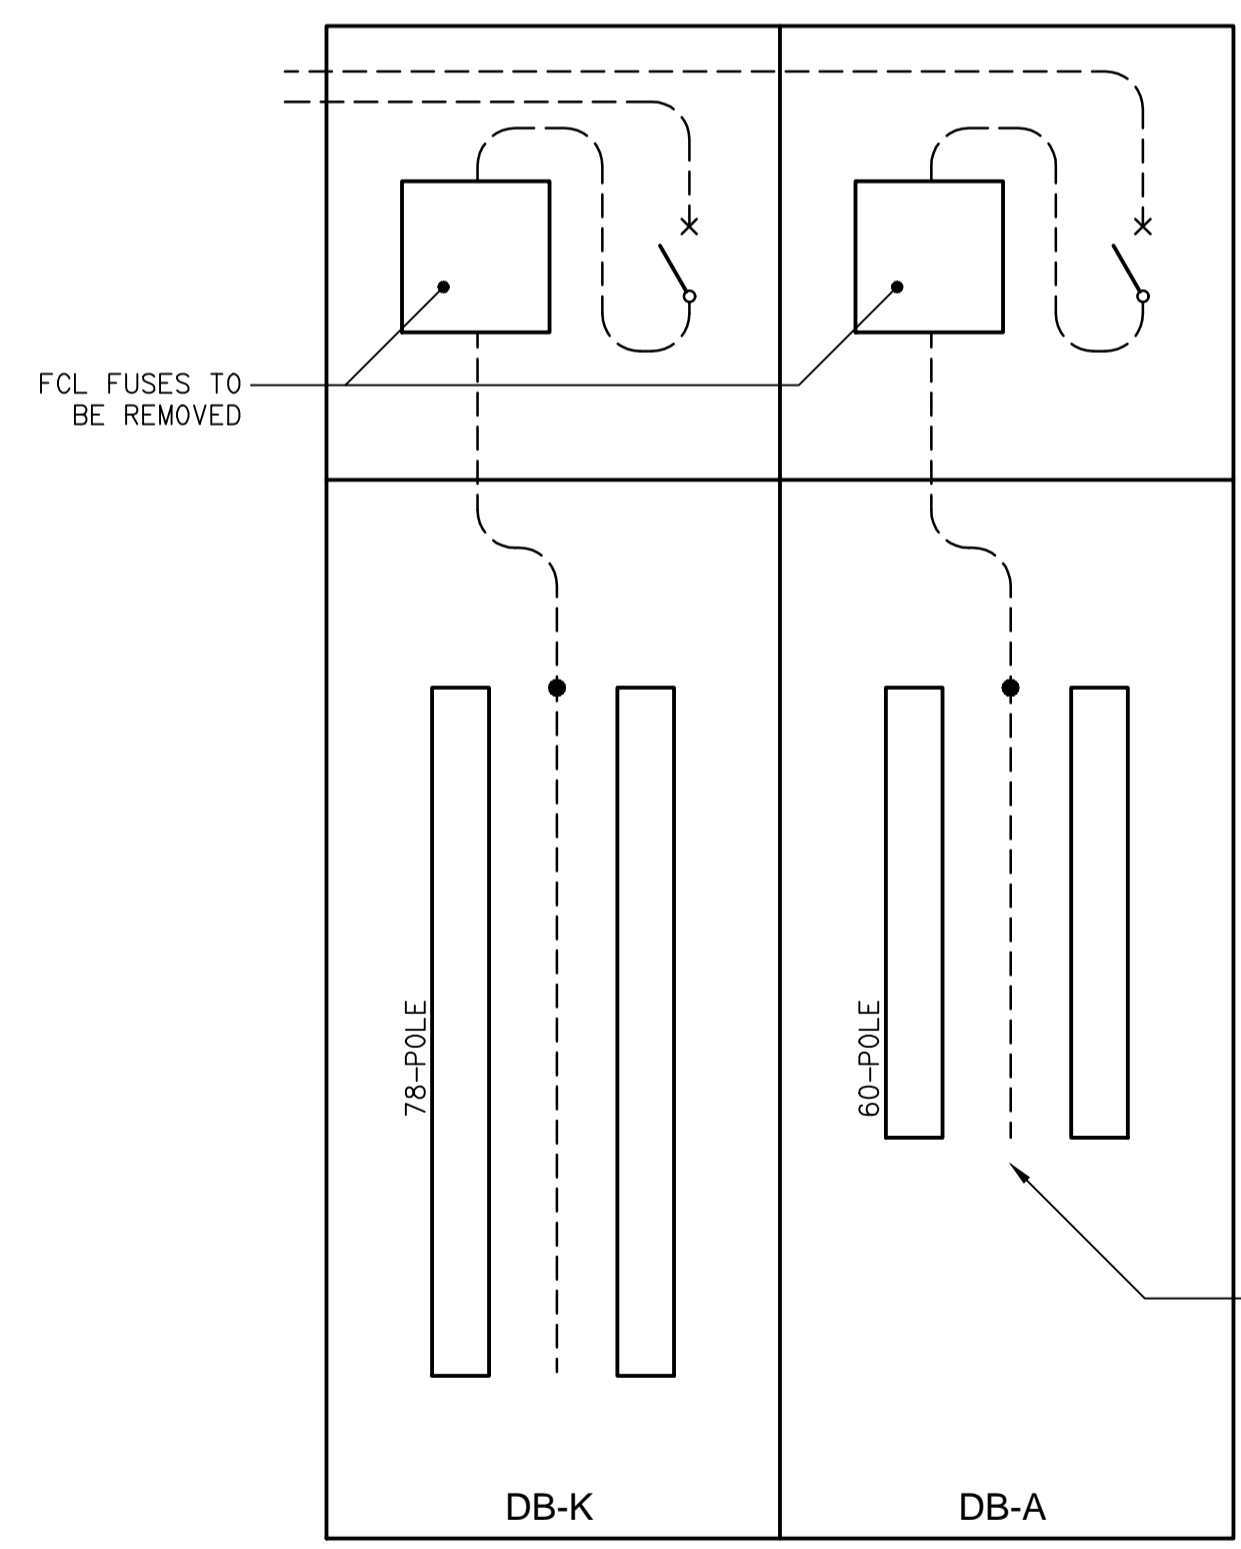

**EXISTING**  
DISTRIBUTION BOARD ELEVATION  
NOT TO SCALE

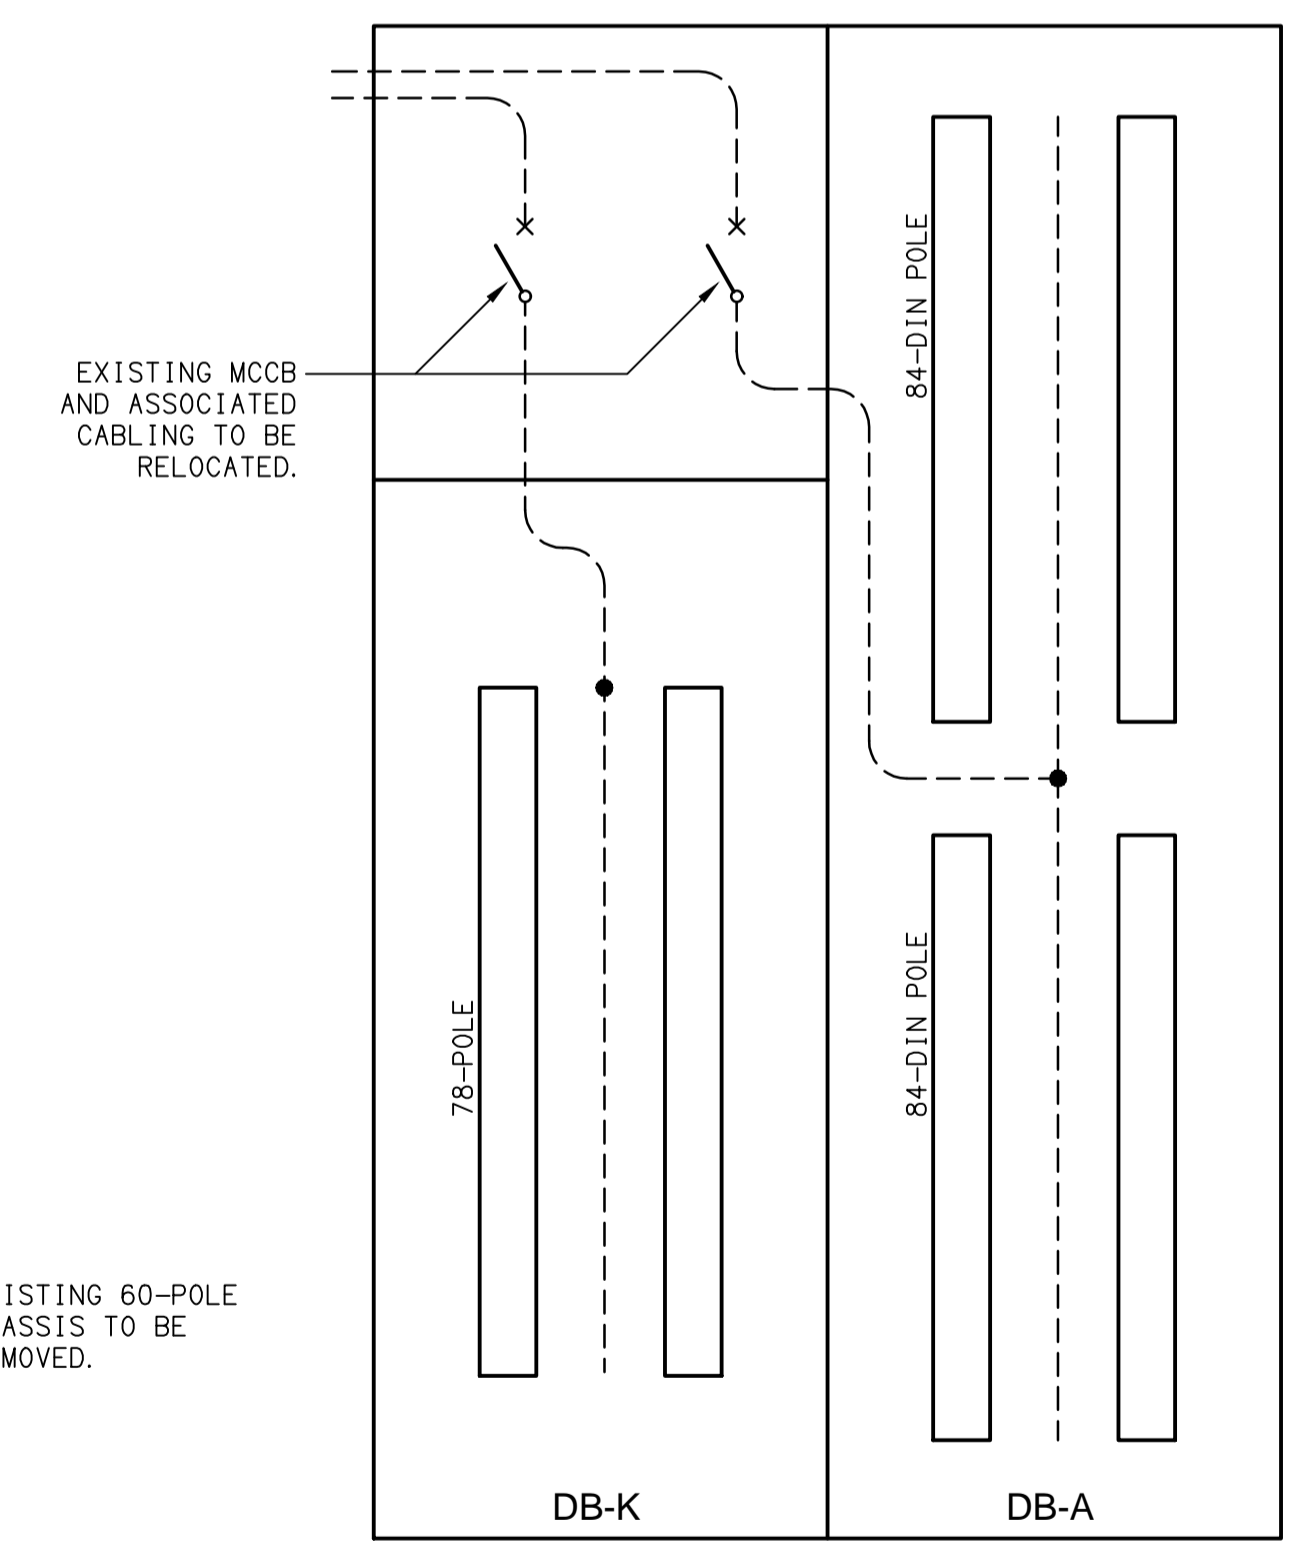

**PROPOSED**  
DISTRIBUTION BOARD ELEVATION  
NOT TO SCALE

ELECTRICAL DESIGN GROUP BRISBANE PTY LTD  
ACN 092 710 793  
TRADING AS:  
ELECTRICAL DESIGN GROUP

THE COPYRIGHT OF THIS DRAWING REMAINS THE PROPERTY OF THE ELECTRICAL DESIGN GROUP.  
USE FIGURED DIMENSIONS IN PREFERENCE TO SCALE.  
ALL DIMENSIONS TO BE VERIFIED ONSITE.

**ELECTRICAL DESIGN GROUP**  
ELECTRICAL BUILDING SERVICES CONSULTANTS  
BRISBANE GOLD COAST  
P.O. Box 15, Sherwood Q.4075  
Phone: (07) 3278 4375  
Email: brisbane@edg.net.au  
Web: www.edg.net.au

PROJECT:  
**MARABOON TAVERN, EMERALD 2025 ALTERATIONS**  
CORNER HOSPITAL ROAD & ESMOND STREET, EMERALD

A	PRELIMINARY	03/03/2025
REV:	DESCRIPTION:	DATE:
DRAWING: <b>ELECTRICAL SERVICES SCHEMATICS &amp; DETAILS</b>		
SCALE: NOT TO SCALE AT A1	PROJECT NO: <b>C3446a</b>	DRAWING NO: <b>E02</b>
		REVISION: <b>A</b>