

**NOTE:**  
REFER TO DRAWING C3446a-E05.dwg FOR ADDITIONAL  
OUTDOOR DINING ELECTRICAL SERVICES.

REFER TO DRAWING  
C3446a-E05.dwg FOR  
ADDITIONAL TERRACE  
& BAR LIGHTING.

REFER TO DRAWING  
C3446a-E05.dwg FOR  
ADDITIONAL TERRACE  
& BAR LIGHTING.

EXISTING ELECTRICAL SERVICES  
WITHIN THIS AREA TO BE REMOVED,  
UNLESS NOTED OTHERWISE.

UTILISE THE EXISTING BULKHEAD  
TV POWER CIRCUIT IN THIS AREA  
TO SUPPLY THESE NEW BULKHEAD  
(BH) OUTLETS.

NEW 150 WIDE POWER, 150 WIDE  
COMMUNICATIONS AND 300 WIDE  
HYDRAULIC SERVICES CABLE TRAYS  
WITHIN THE CEILING SPACE TO CONNECT  
THE MEZZANINE PLANT ROOM TO THE  
CEILING SPACE OVER THE NEW BAR.

UTILISE THE EXISTING BULKHEAD  
TV POWER CIRCUIT IN THIS AREA  
TO SUPPLY THESE NEW BULKHEAD  
(BH) OUTLETS.


NEW 300 WIDE POWER AND 300 WIDE  
COMMUNICATIONS CABLE TRAYS WITHIN  
THE CEILING SPACE TO CONNECT THE  
OFFICE CEILING SPACE TO THE  
MEZZANINE PLANT ROOM.

CIRCUIT THESE  
OUTLETS WITH THE  
EXISTING KITCHEN  
POWER CIRCUITS.


CIRCUIT THESE OUTLETS WITH  
THE ADJACENT EXISTING BELOW  
BENCH POWER OUTLETS.

THE COMMUNICATIONS SERVICES  
TO THE EXISTING TAB AND KENO  
SCREENS AND TERMINALS IN THIS  
AREA ARE TO REMAIN AS IS.

REMOVE EXISTING  
OUTLET AT 2200 AFFL.

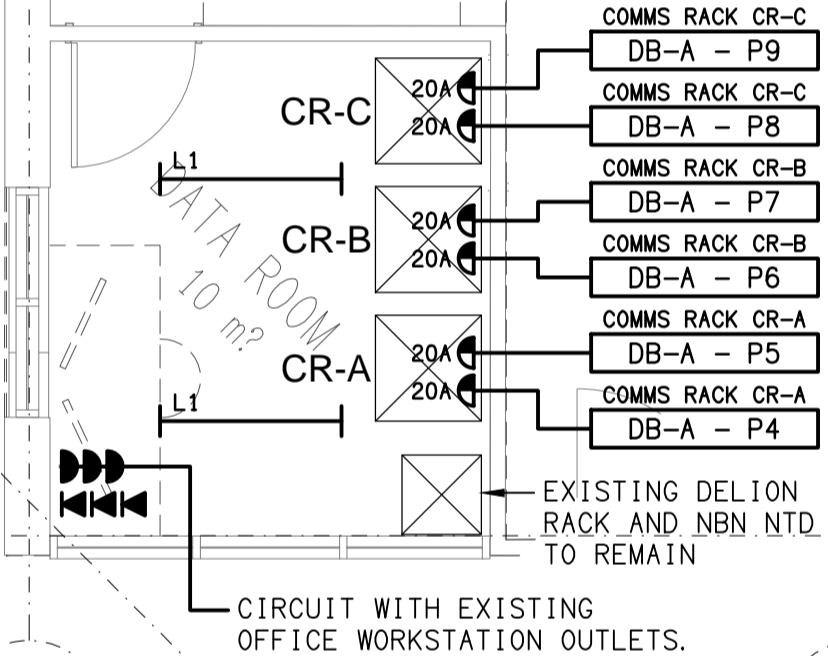

**DETAIL A**  
DATA ROOM PLAN  
SCALE 1:50

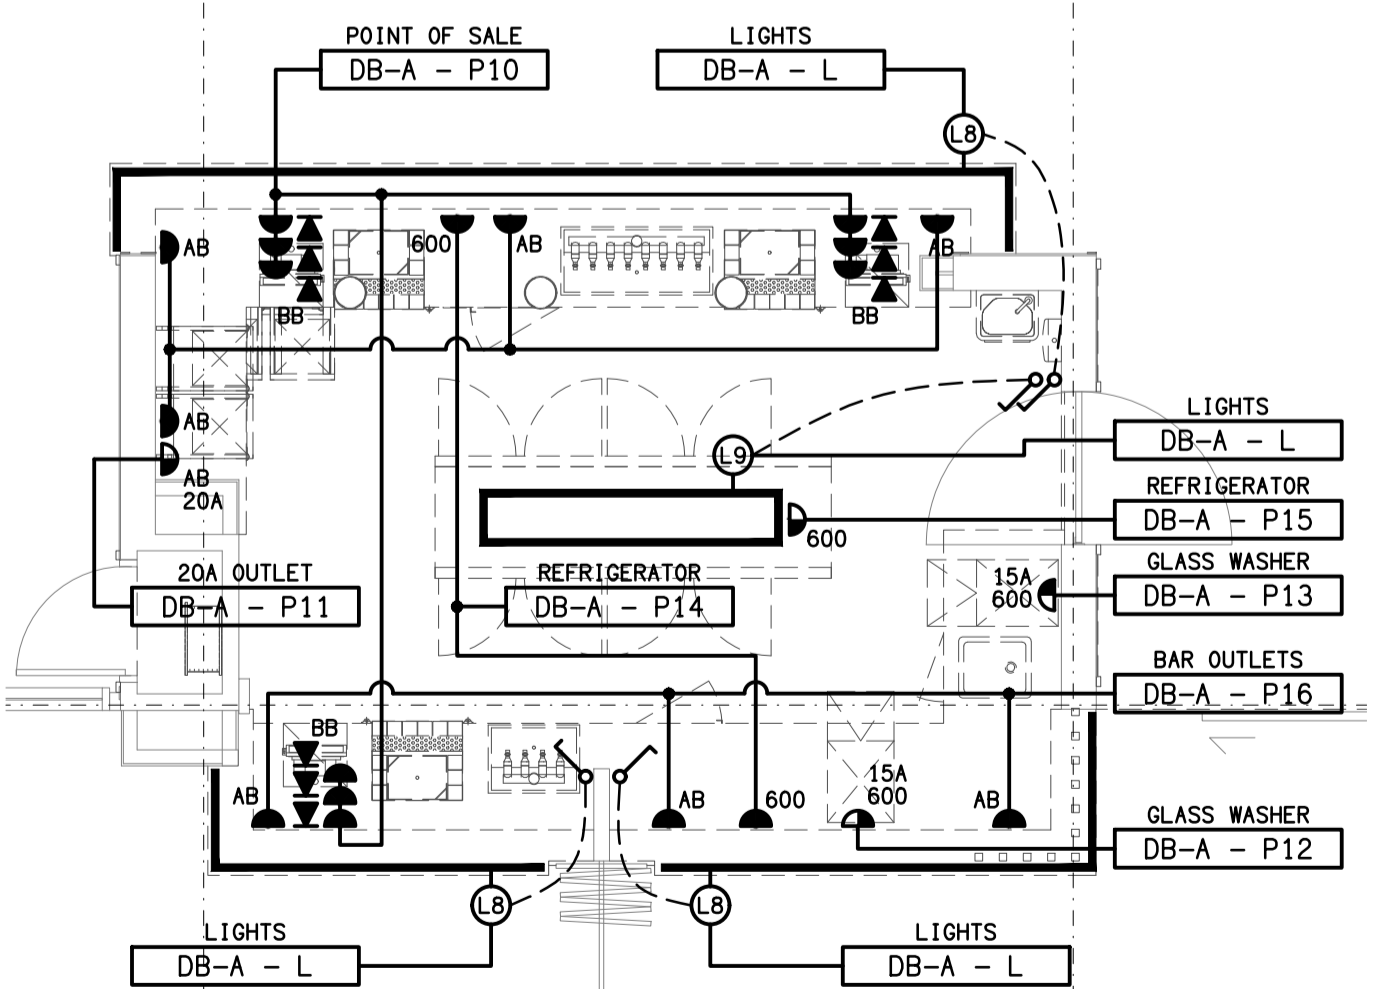

**DETAIL B**  
NEW BAR PLAN  
SCALE 1:50

**NOTE:**  
REFER TO DRAWING C3446a-E03.dwg FOR  
ADDITIONAL FIRE ALARM SERVICES.

ELECTRICAL DESIGN GROUP BRISBANE  
PTY LTD  
ACN 092 710 793  
TRADING AS:  
ELECTRICAL DESIGN GROUP

THE COPYRIGHT OF THIS DRAWING  
REMAINS THE PROPERTY OF THE  
ELECTRICAL DESIGN GROUP.  
USE FIGURED DIMENSIONS  
IN PREFERENCE TO SCALE.  
ALL DIMENSIONS TO BE  
VERIFIED ONSITE.

**ELECTRICAL DESIGN GROUP**  
ELECTRICAL BUILDING SERVICES CONSULTANTS  
BRISBANE GOLD COAST

P.O. Box 15, Sherwood Q.4075  
Phone: (07) 3278 4375  
Email: brisbane@edg.net.au  
Web: www.edg.net.au

PROJECT:  
MARABOON TAVERN, EMERALD  
2025 ALTERATIONS

CORNER HOSPITAL ROAD & ESMOND STREET, EMERALD

A	PRELIMINARY	03/03/2025
REV.	DESCRIPTION:	DATE:

DRAWING:  
**ELECTRICAL SERVICES  
TAVERN PLAN**

SCALE:  
1:100 UNO

AT A1

PROJECT NO:  
**C3446a**

DRAWING NO:  
**E04**

REVISION:  
**A**