


**SCHEMATIC**  
MAIN SWITCHBOARD  
NOT TO SCALE

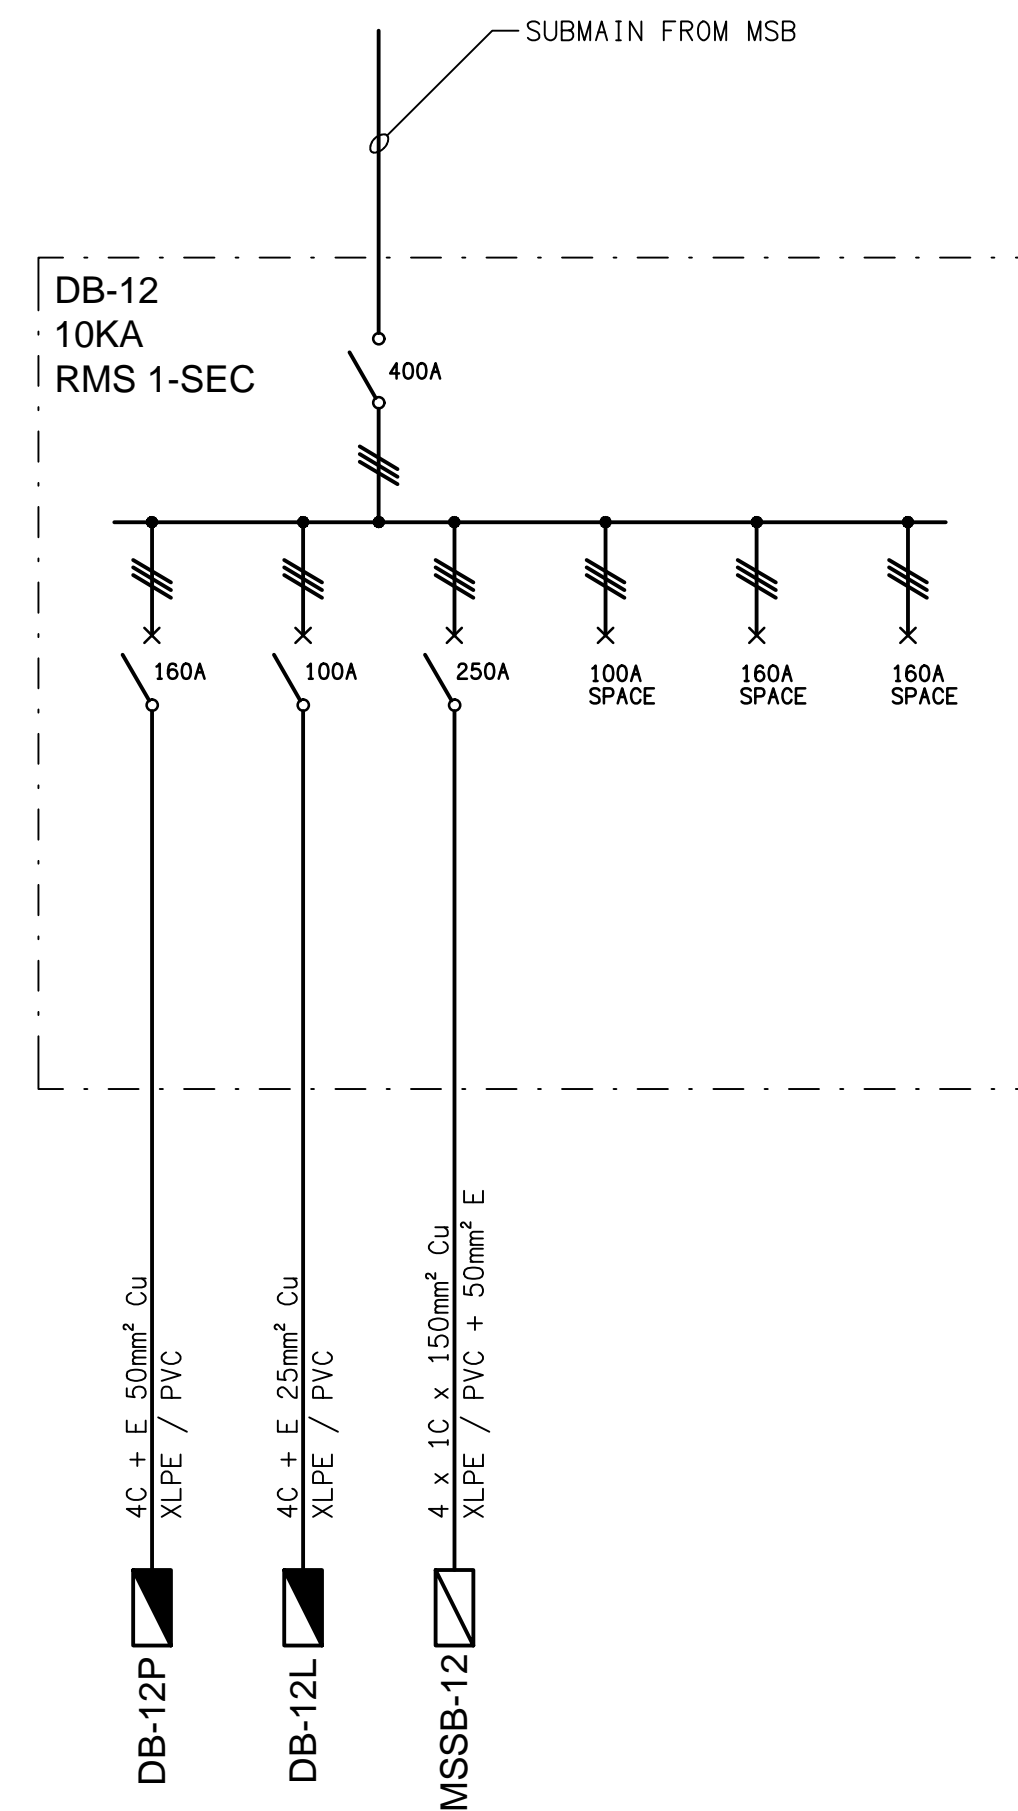

**SCHEMATIC**  
DB-12 ARRANGEMENT  
NOT TO SCALE

ELECTRICAL DESIGN GROUP BRISBANE  
PTY LTD  
ACN 092 710 793

TRADING AS:  
ELECTRICAL DESIGN GROUP

THE COPYRIGHT OF THIS DRAWING  
REMAINS THE PROPERTY OF THE  
ELECTRICAL DESIGN GROUP.

USE FIGURED DIMENSIONS  
IN PREFERENCE TO SCALE.

ALL DIMENSIONS TO BE  
VERIFIED ONSITE.

**ELECTRICAL DESIGN GROUP**  
ELECTRICAL BUILDING SERVICES CONSULTANTS  
BRISBANE GOLD COAST

P.O.Box 15, Sherwood Q.4075  
Phone: (07) 3278 4375  
Email: brisbane@edg.net.au  
Web: www.edg.net.au

PROJECT:  
KINGS CHRISTIAN COLLEGE  
CHAMBERS FLAT, SENIOR SCHOOL CHA12

38-112 ANZAC AVENUE, CHAMBERS FLAT

A	PRELIMINARY	18/12/2025
REV:	DESCRIPTION:	DATE:

DRAWING:  
**ELECTRICAL SERVICES  
SCHEMATICS**

SCALE:  
NOT TO SCALE AT A1

PROJECT NO:  
**C3474a**

DRAWING NO:  
**E02**

REVISION:  
**A**