


LEGEND


	ELECTRICAL SERVICES SWITCHBOARD.
	SWITCHBOARD / CONTROL PANEL NOT PROVIDED AS PART OF THE ELECTRICAL SUBCONTRACT.
	SINGLE POWER OUTLET.
	DOUBLE POWER OUTLET.
	DOUBLE POWER OUTLET C/W USB CHARGER.
	SPECIAL PURPOSE POWER OUTLET.
	SIGNAGE CONNECTION.
	SINGLE PHASE ISOLATOR.
	THREE PHASE ISOLATOR.
	LIGHTING PRESENCE DETECTOR SWITCH.
	LIGHTING CONTROL SWITCH PANEL.
	ONE-WAY LIGHT SWITCH.
	TWO-WAY LIGHT SWITCH.
	CIRCUIT LINE.
	SWITCH LINE.
	POWER CIRCUIT DESIGNATION. DENOTES DB AND CIRCUIT.
	LIGHTING CONTROL CHANNEL REFERENCE.
	ELECTRICAL EQUIPMENT AS NOTED.
	RJ45 COMMUNICATIONS OUTLET.
	HDMI LINK OUTLET.
	HDMI TO FIBRE LINK OUTLET.
	NBN COMPLIANT NETWORK TERMINATION DEVICE.
	BACKGROUND MUSIC SPEAKER.
	SECURITY CAMERA.
	SINGLE PHASE.
	THREE PHASE.
	CIRCUIT BREAKER.
	ISOLATOR / SWITCH.
	CONTACTOR – NORMALLY OPEN.
	CONTACTOR – NORMALLY CLOSED.
	TRAILING EDGE (TE) POT DIMMER.
	REFER TO DETAIL NOTED FOR THE AREA SHOWN HATCHED. ADDITIONAL OUTLETS & FITTINGS MAY BE SHOWN ON DETAIL.
	E1: RECESSED EMERGENCY LIGHT, WHITE.
	E2: RECESSED EMERGENCY LIGHT, BLACK.
	EX: EMERGENCY EXIT LIGHT.
	L1: RECESSED DIMMABLE LED DOWNLIGHT.
	L2: SWITCHED RECESSED LED DOWNLIGHT.
	L3: PLASTERBOARD RECESSED 300 x 1200 LED PANEL.
	L4: OVERHEAD BENCH LED STRIP LIGHT.

LEGEND

	L5: SERVERY COUNTER LED STRIP LIGHT.
	L6: DISPLAY SHELF LED STRIP LIGHT.
	L7: FEATURE RED LED LIGHT.
	CL1: SURFACE LIGHT C/W DIMMABLE LED GLOBE.
	PL1: HIGH BAY PENDANT C/W DIMMABLE LED.
	PL2: PENDANT C/W DIMMABLE LED GLOBE.
	FL1: OUTDOOR DINING FESTOON LIGHTS.
	FL2: COUNTER FESTOON LIGHTS.
	HTR: OUTDOOR DINING HEATER.
	HTL: COOKING PASS THROUGH HEAT LAMP.

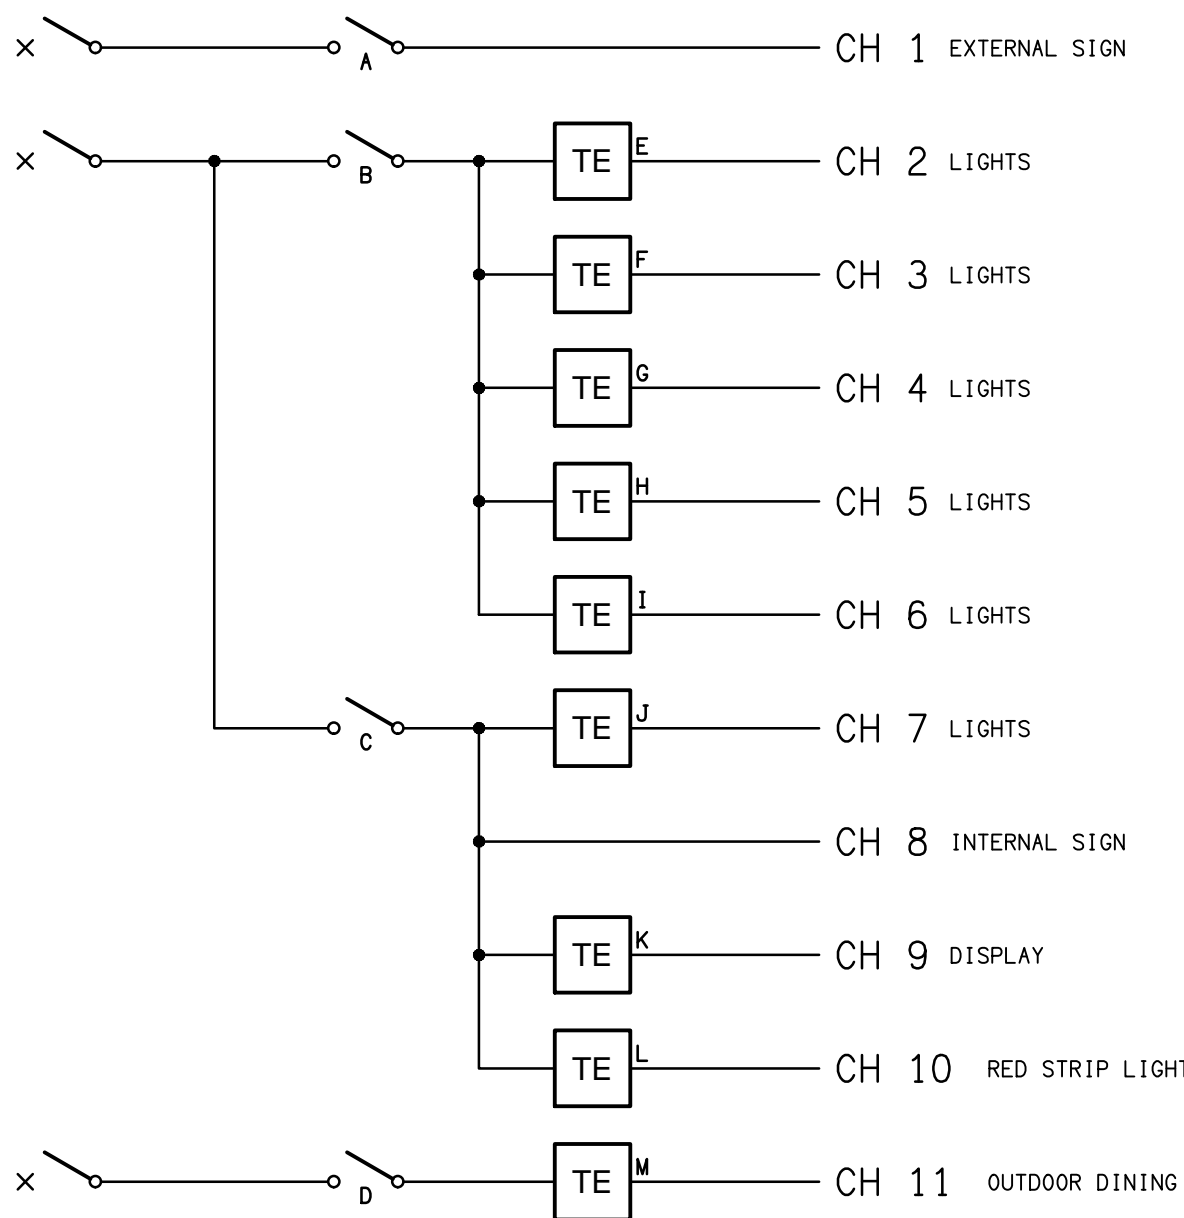

SCHEMATIC  
LIGHTING CONTROL  
NOT TO SCALE

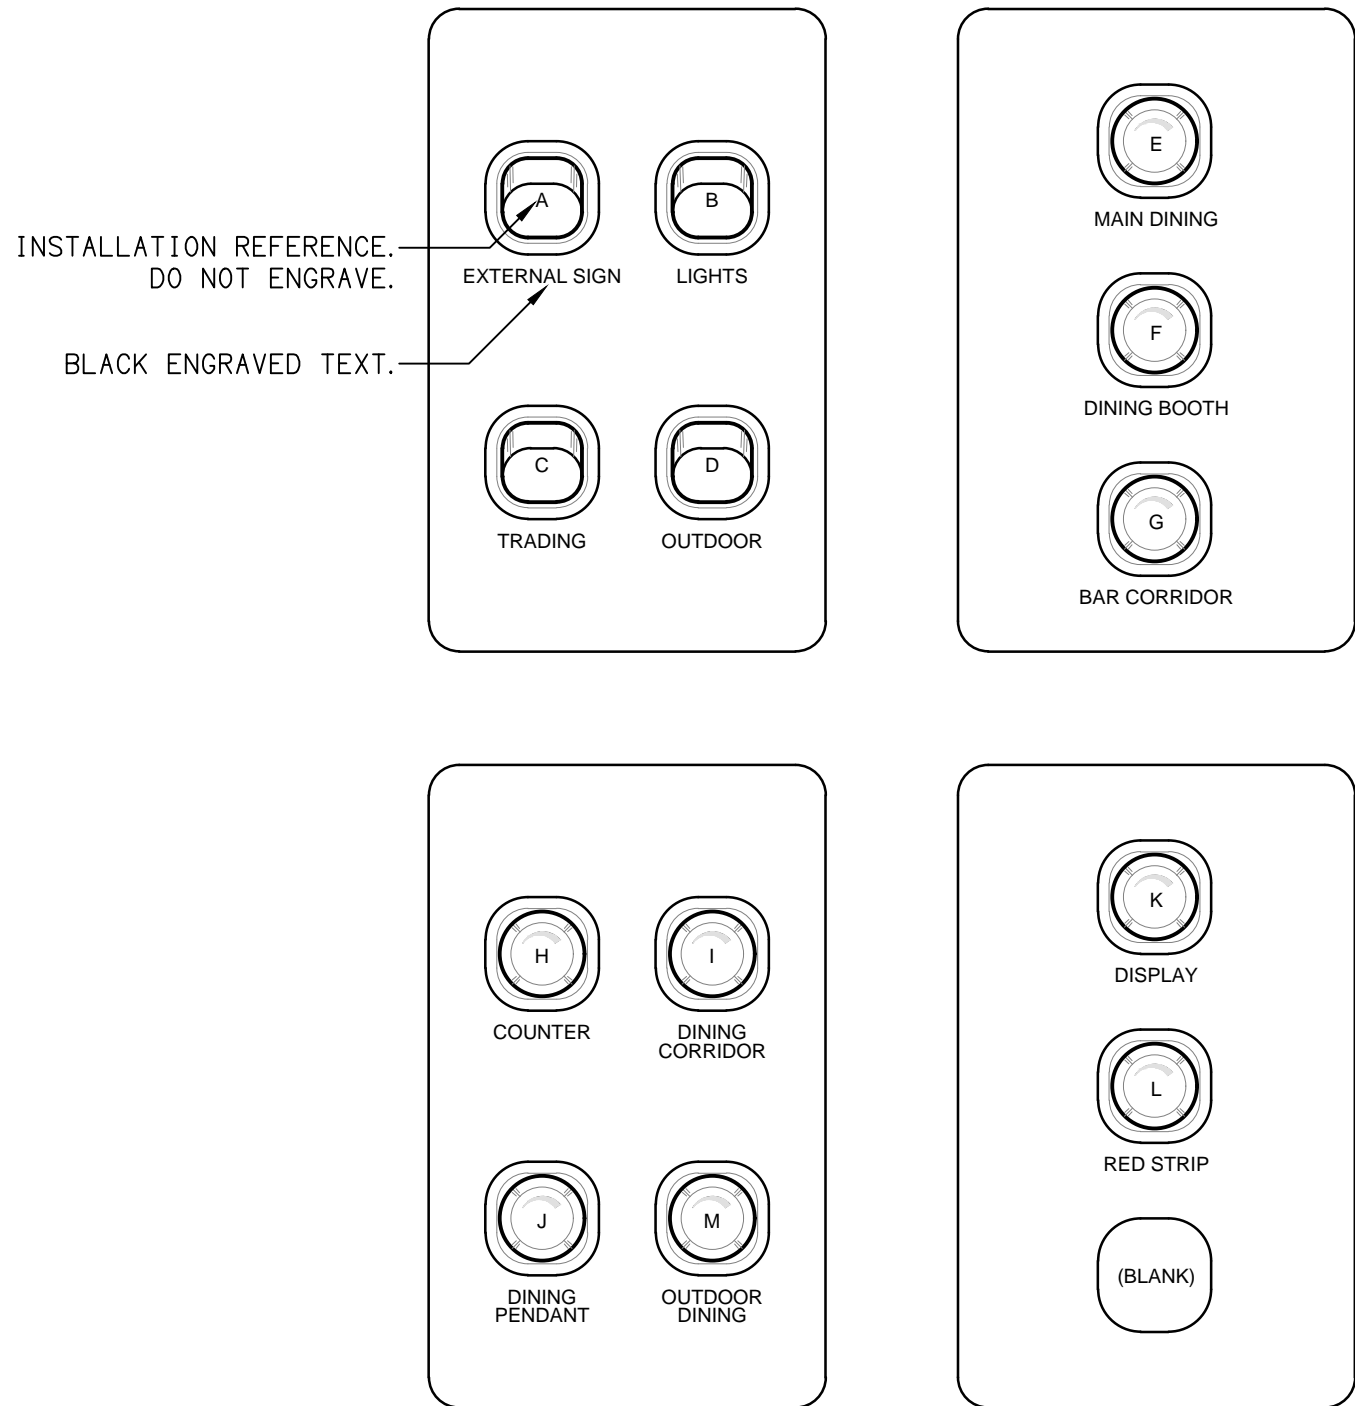

DETAIL  
SP1 LIGHTING CONTROL ELEVATION  
NOT TO SCALE

THE COPYRIGHT OF THIS DRAWING REMAINS THE PROPERTY OF THE ELECTRICAL DESIGN GROUP.

USE FIGURED DIMENSIONS IN PREFERENCE TO SCALE.

ALL DIMENSIONS TO BE VERIFIED ONSITE.

**BURGER URGE**

D	CONSTRUCTION	24/07/2025
REV:	DESCRIPTION:	DATE:

**ELECTRICAL DESIGN GROUP**  
ELECTRICAL BUILDING SERVICES CONSULTANTS

BRISBANE: P.O. Box 15 Sherwood Qld 4075  
Phone: (07) 3278 4375  
Email: brisbane@edg.net.au  
Web: www.edg.net.au

ELECTRICAL DESIGN GROUP BRISBANE PTY LTD  
ACN 092 710 793

TRADING AS:  
ELECTRICAL DESIGN  
GROUP

PROJECT:

**BURGER URGE  
WILSONTON**

SITE ADDRESS:

CORNER BRIDGE STREET &  
RICHMOND DRIVE, WILSONTON,  
QUEENSLAND

SCALE: SHEET SIZE:

NOT TO SCALE AT A1

DRAWING TITLE:

**ELECTRICAL SERVICES  
LEGEND & DETAILS**

PROJECT NO: DRAWING NO: REVISION:

**C3520a E01 D**