




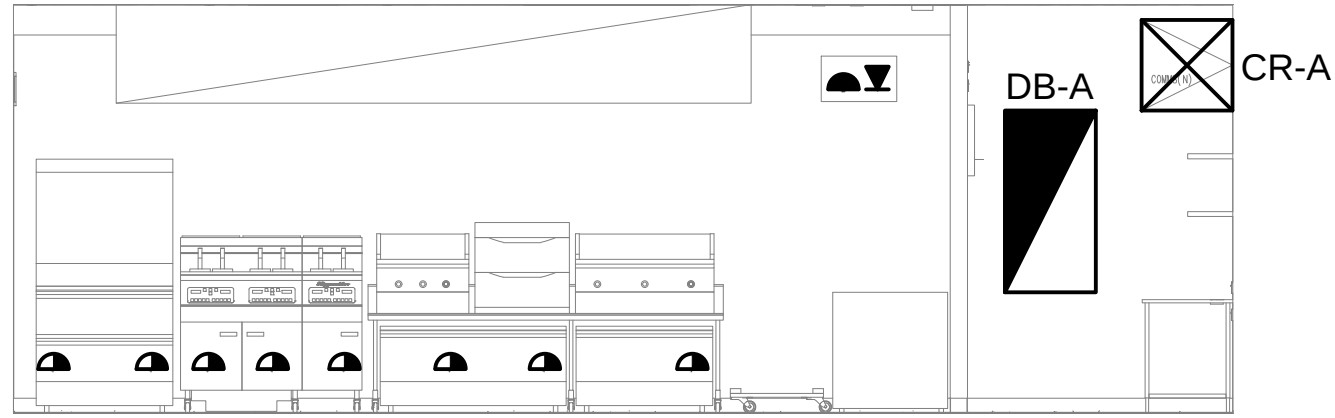


DETAIL 01  
COOKLINE ELEVATION  
SCALE 1: 50

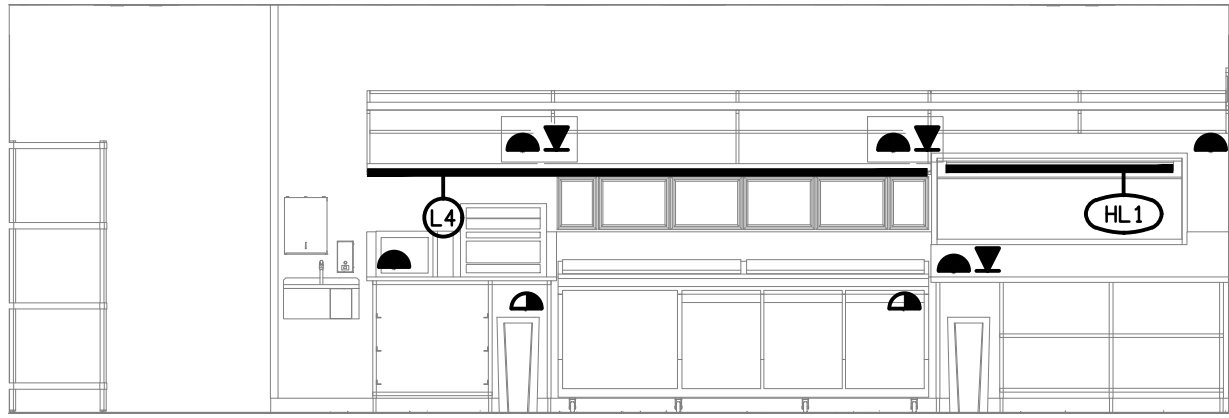


DETAIL 02  
MAKELINE ELEVATION  
SCALE 1: 50

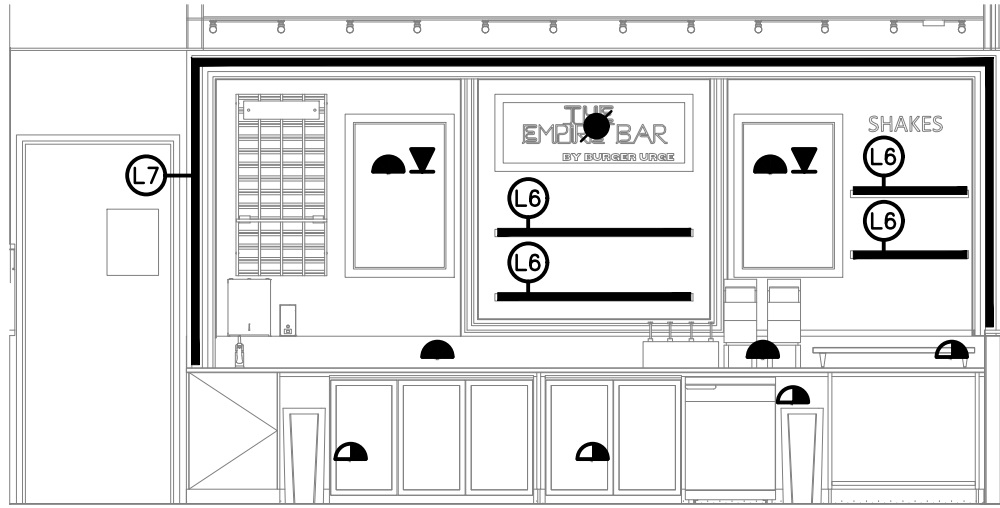


DETAIL 03  
SERVERY REAR WALL ELEVATION  
SCALE 1: 50

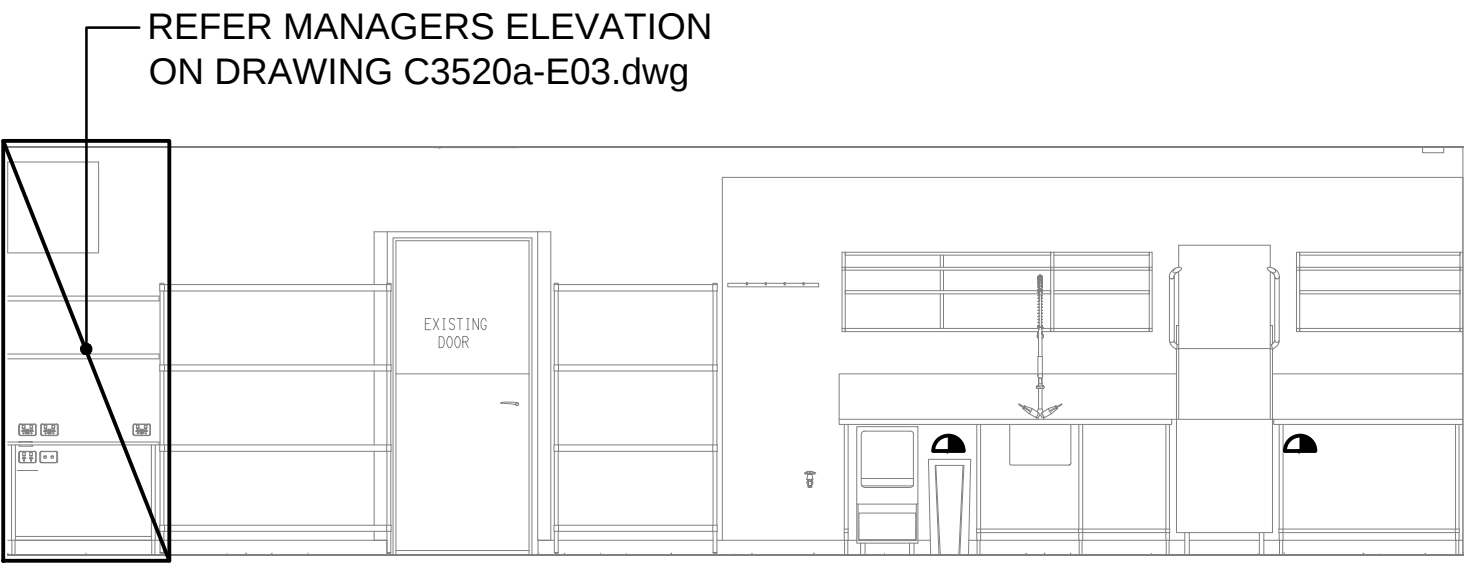


DETAIL 04  
WASH ELEVATION  
SCALE 1: 50

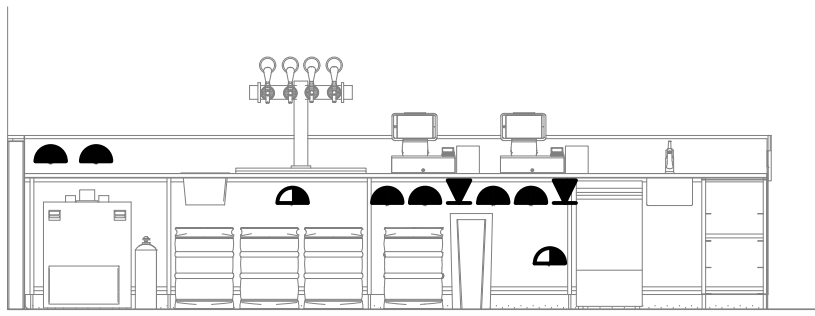

DETAIL 05  
SERVERY COUNTER ELEVATION  
SCALE 1: 50

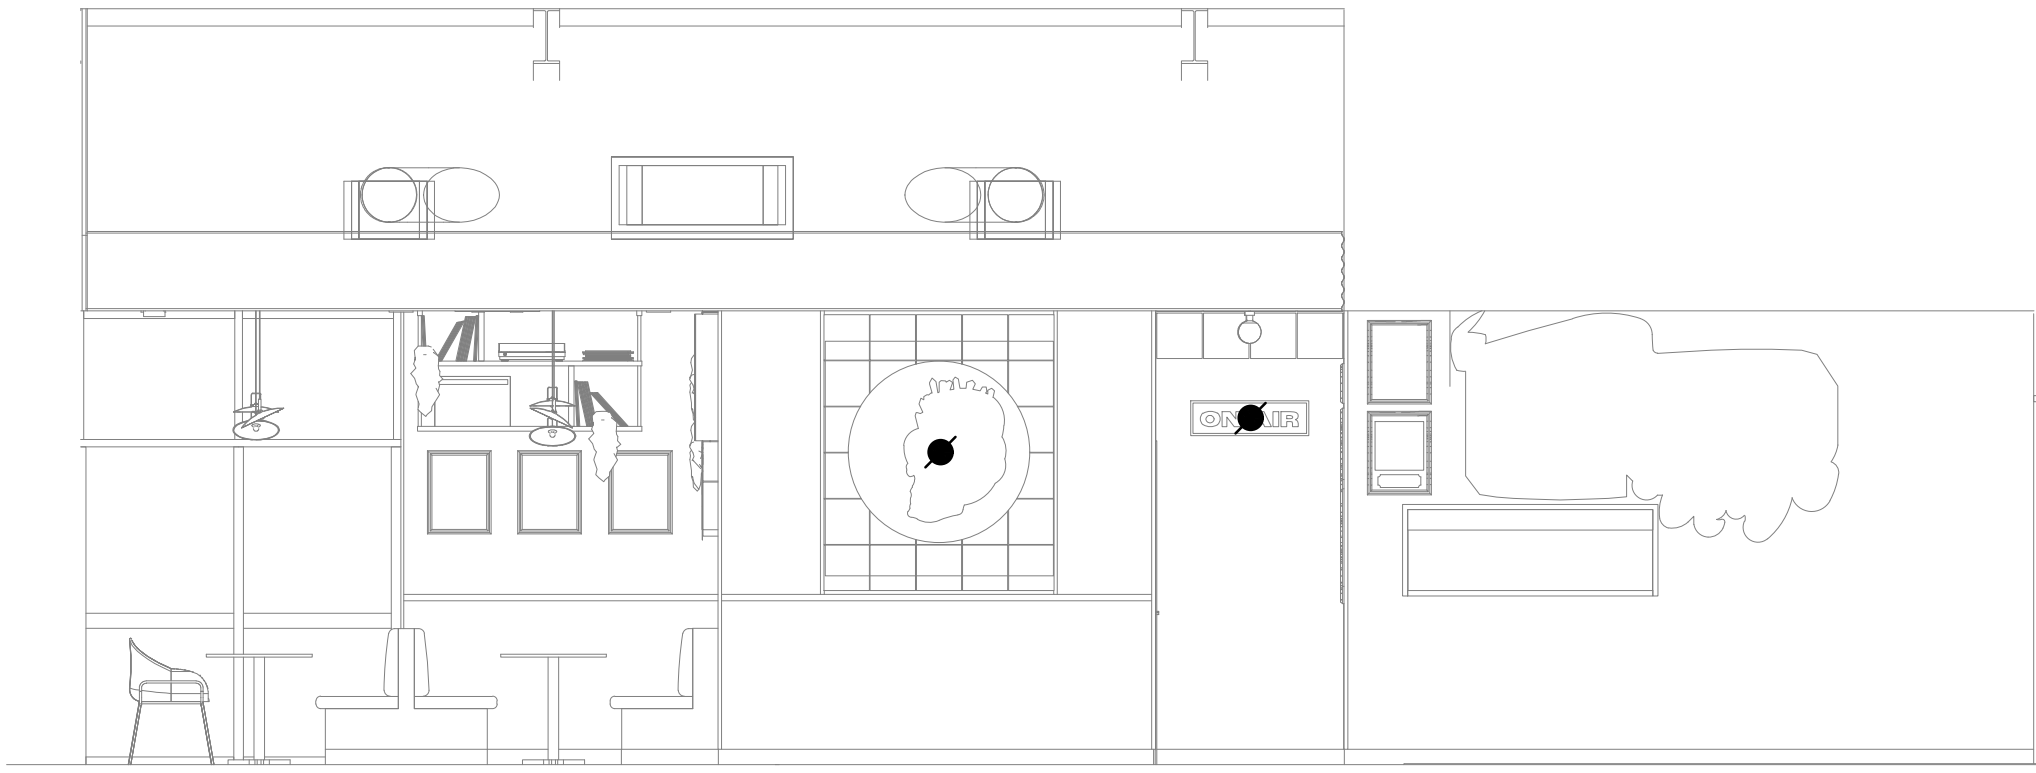

DETAIL 06  
FEATURE DINING WALL ELEVATION  
SCALE 1: 50

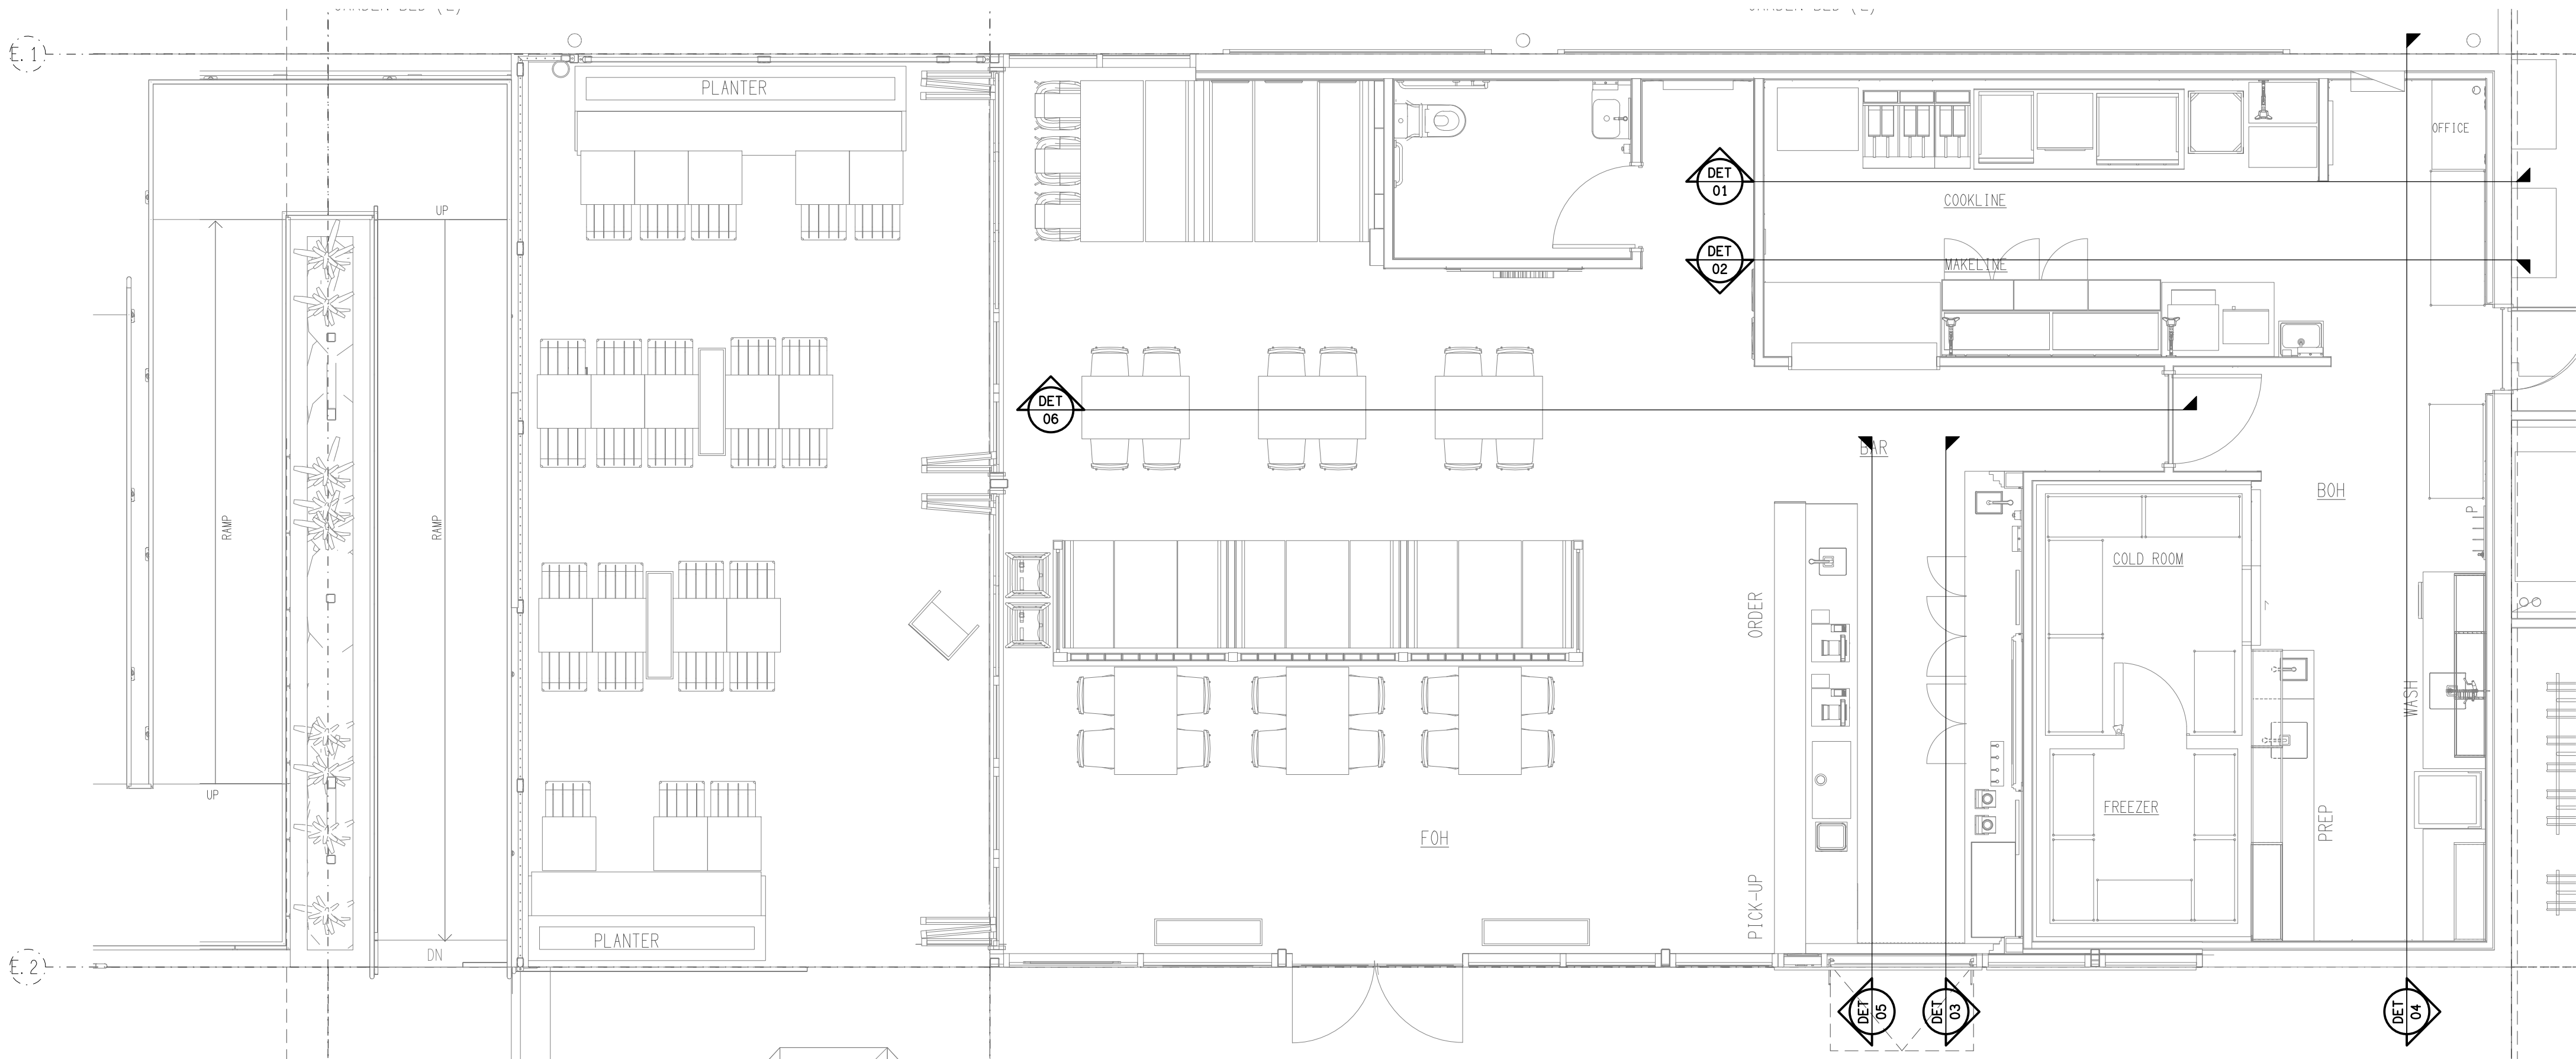

REFERENCE PLAN  
BURGER URGE TENANCY  
SCALE 1: 50

THE COPYRIGHT OF THIS DRAWING REMAINS THE PROPERTY OF THE ELECTRICAL DESIGN GROUP.

USE FIGURED DIMENSIONS IN PREFERENCE TO SCALE.

ALL DIMENSIONS TO BE VERIFIED ONSITE.

**BURGER URGE**

|      |              |            |
|------|--------------|------------|
| C    | CONSTRUCTION | 24/07/2025 |
| REV: | DESCRIPTION: | DATE:      |

**ELECTRICAL DESIGN GROUP**  
ELECTRICAL BUILDING SERVICES CONSULTANTS

BRISBANE: P.O. Box 15 Sherwood Qld 4075  
Phone: (07) 3278 4375  
Email: brisbane@edg.net.au  
Web: www.edg.net.au

ELECTRICAL DESIGN GROUP BRISBANE PTY LTD  
ACN 092 710 793

TRADING AS:  
ELECTRICAL DESIGN  
GROUP

PROJECT:

**BURGER URGE  
WILSONTON**

SITE ADDRESS:

**CORNER BRIDGE STREET &  
RICHMOND DRIVE, WILSONTON,  
QUEENSLAND**

SCALE: SHEET SIZE:

1:50 AT A1

DRAWING TITLE:

**ELECTRICAL SERVICES  
DETAIL ELEVATIONS**

PROJECT NO: DRAWING NO: REVISION:

**C3520a E05 C**