



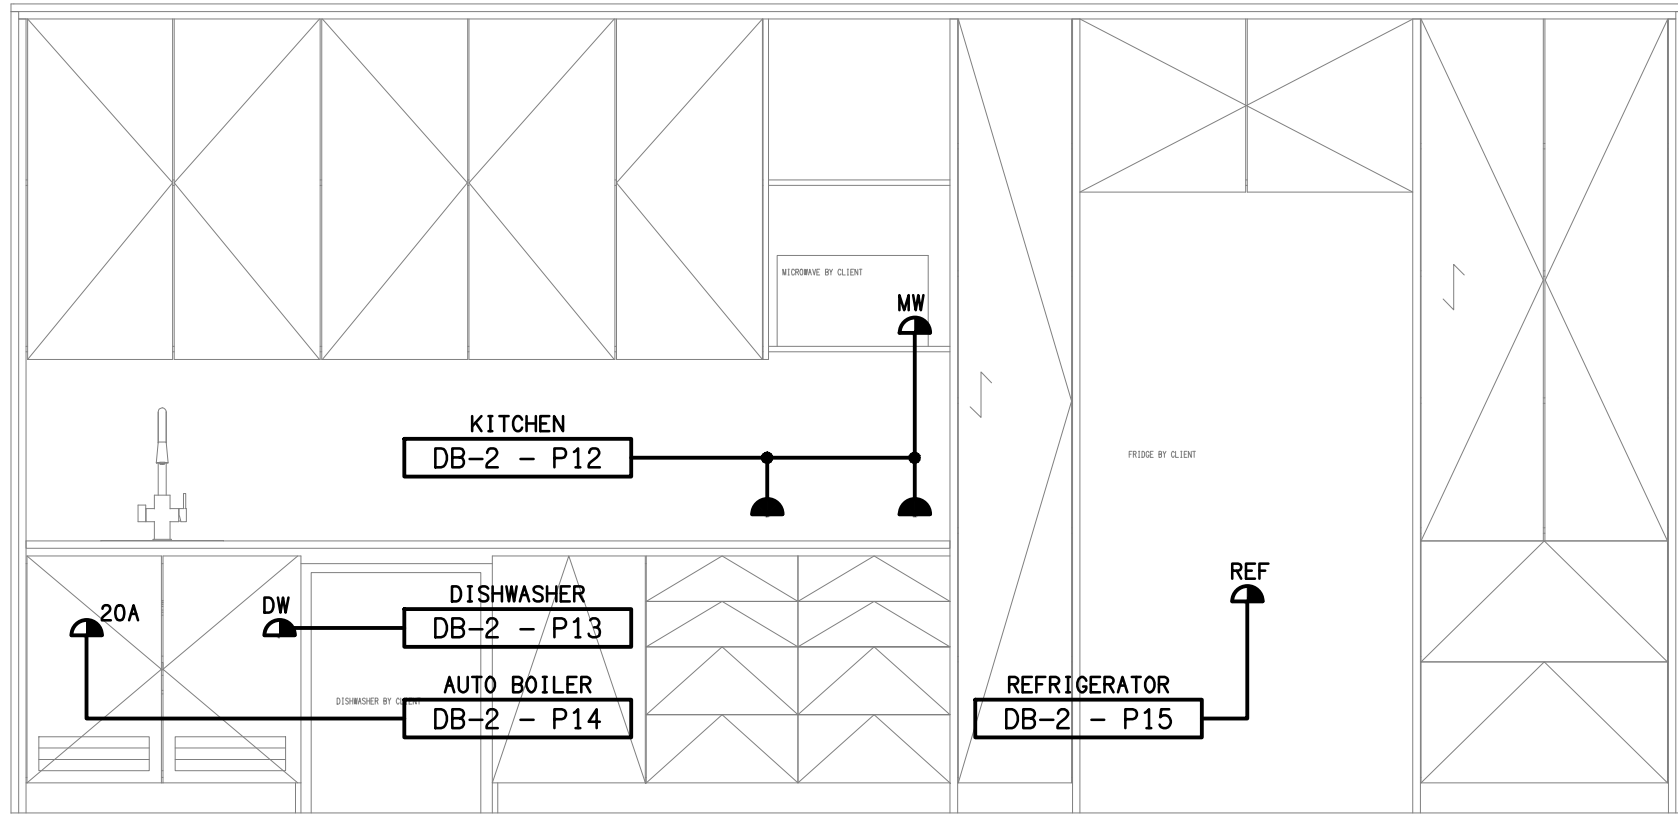

DETAIL A
STAFF KITCHENETTE ELEVATION
SCALE 1: 25

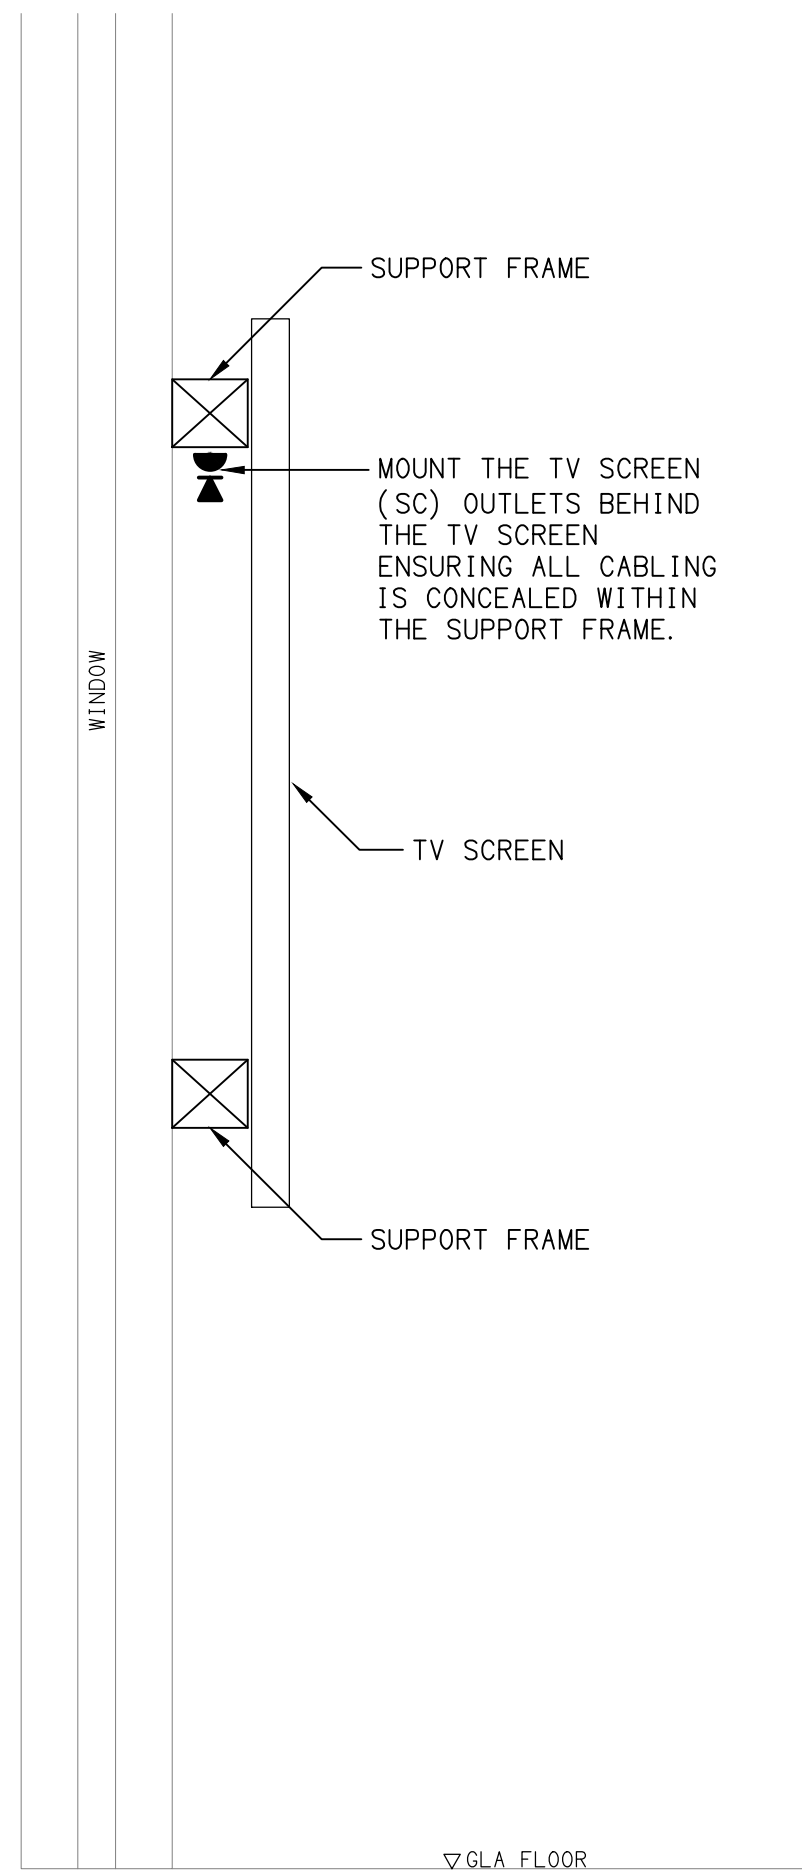

DETAIL B
TYPICAL SC OUTLET MOUNTING
NOT TO SCALE

