




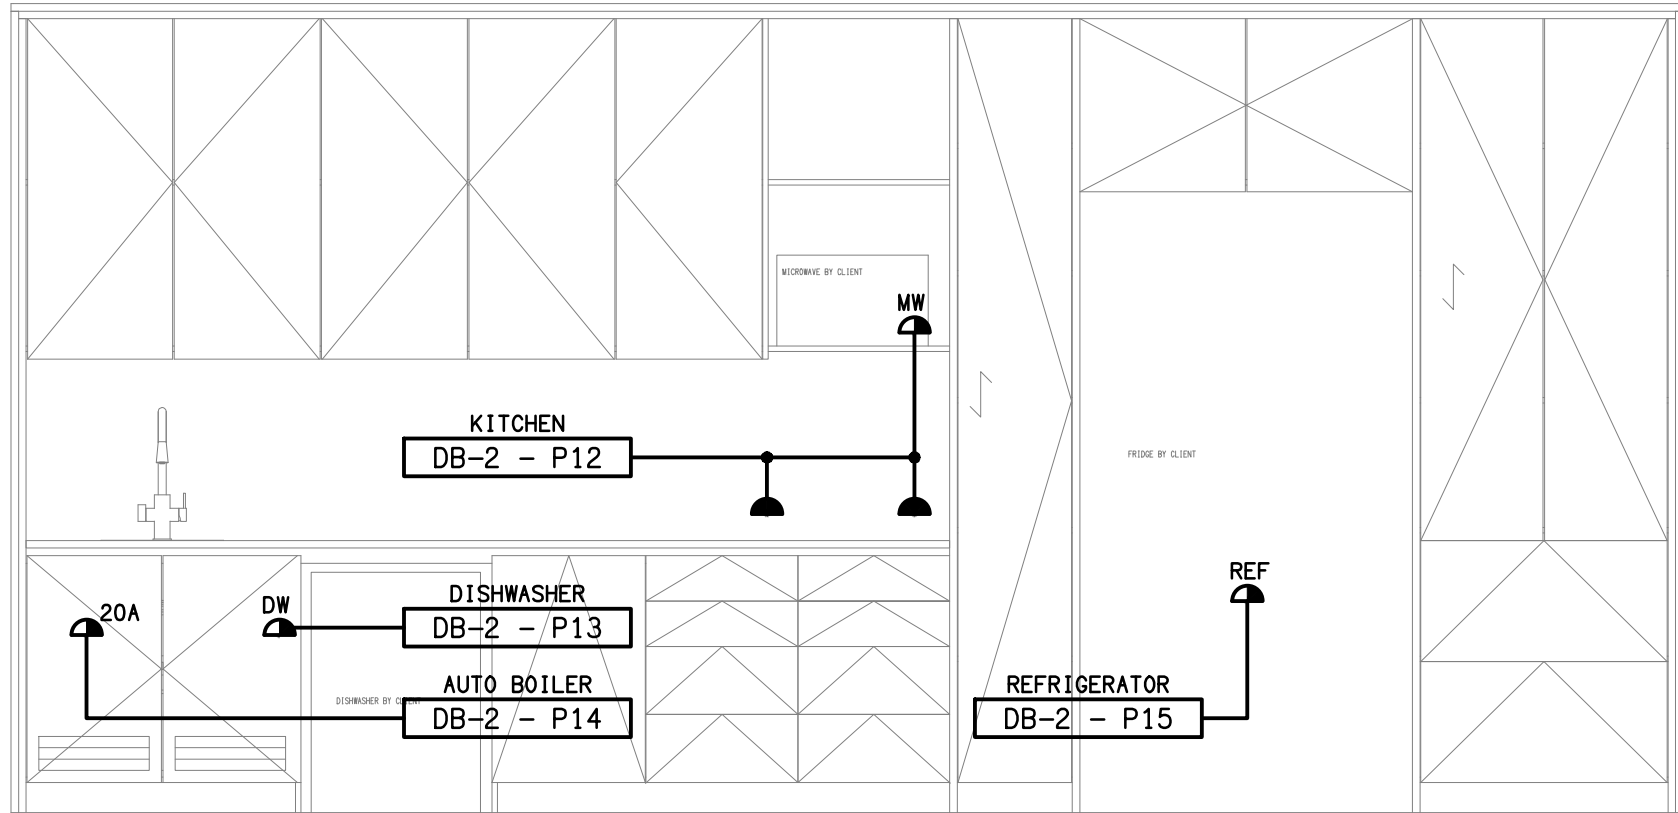

DETAIL A
STAFF KITCHENETTE ELEVATION
SCALE 1: 25

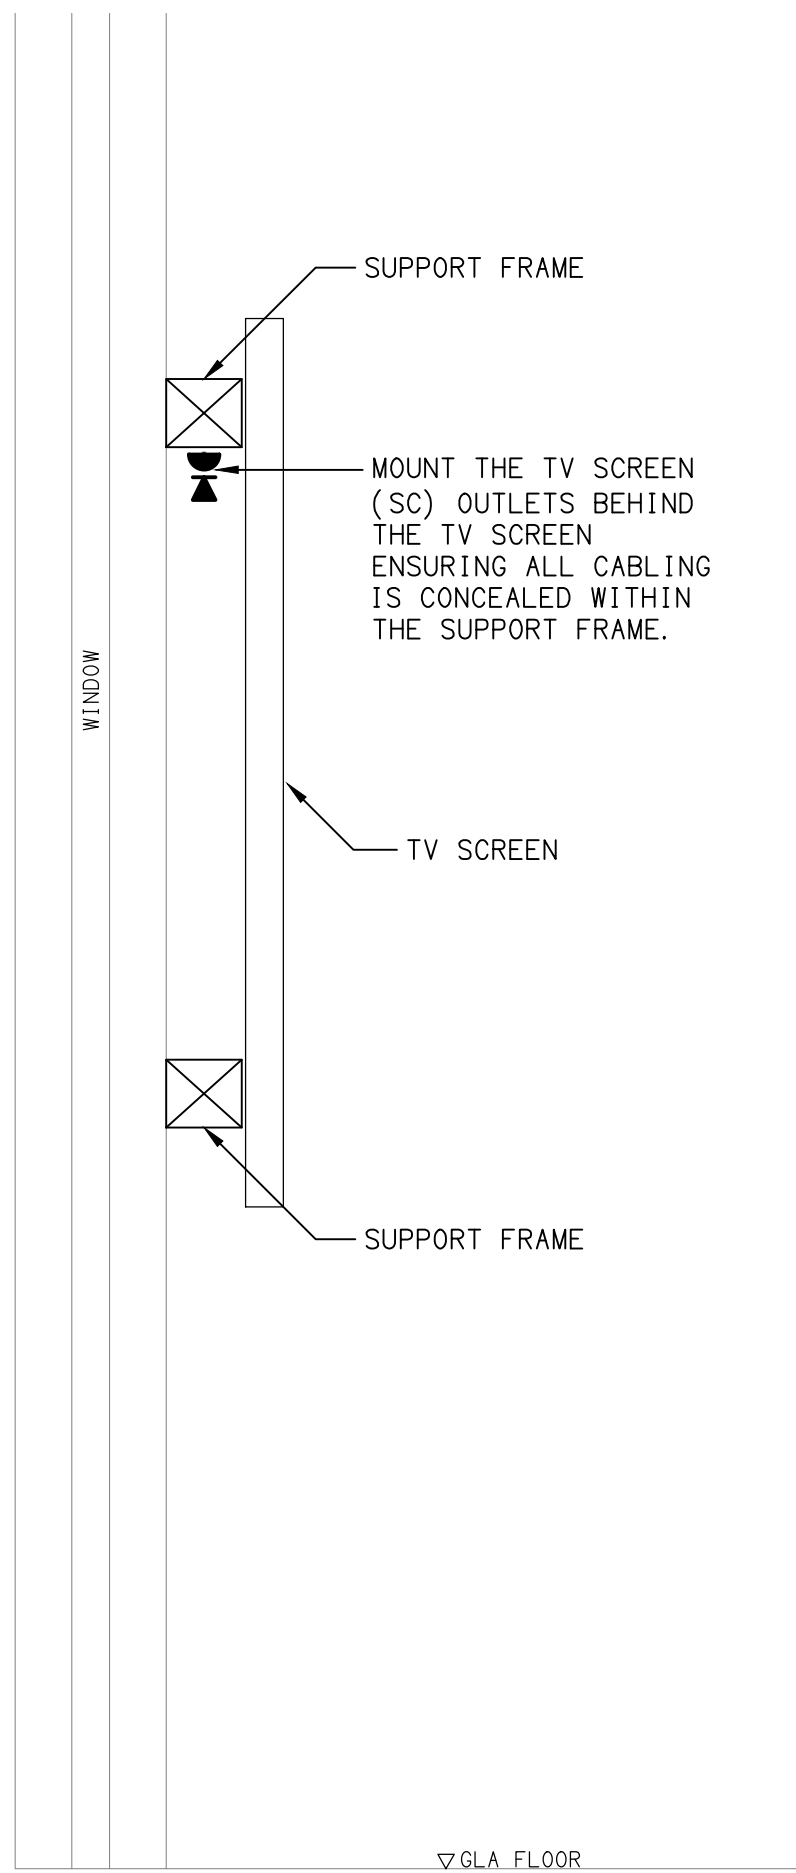

DETAIL B
TYPICAL SC OUTLET MOUNTING
NOT TO SCALE

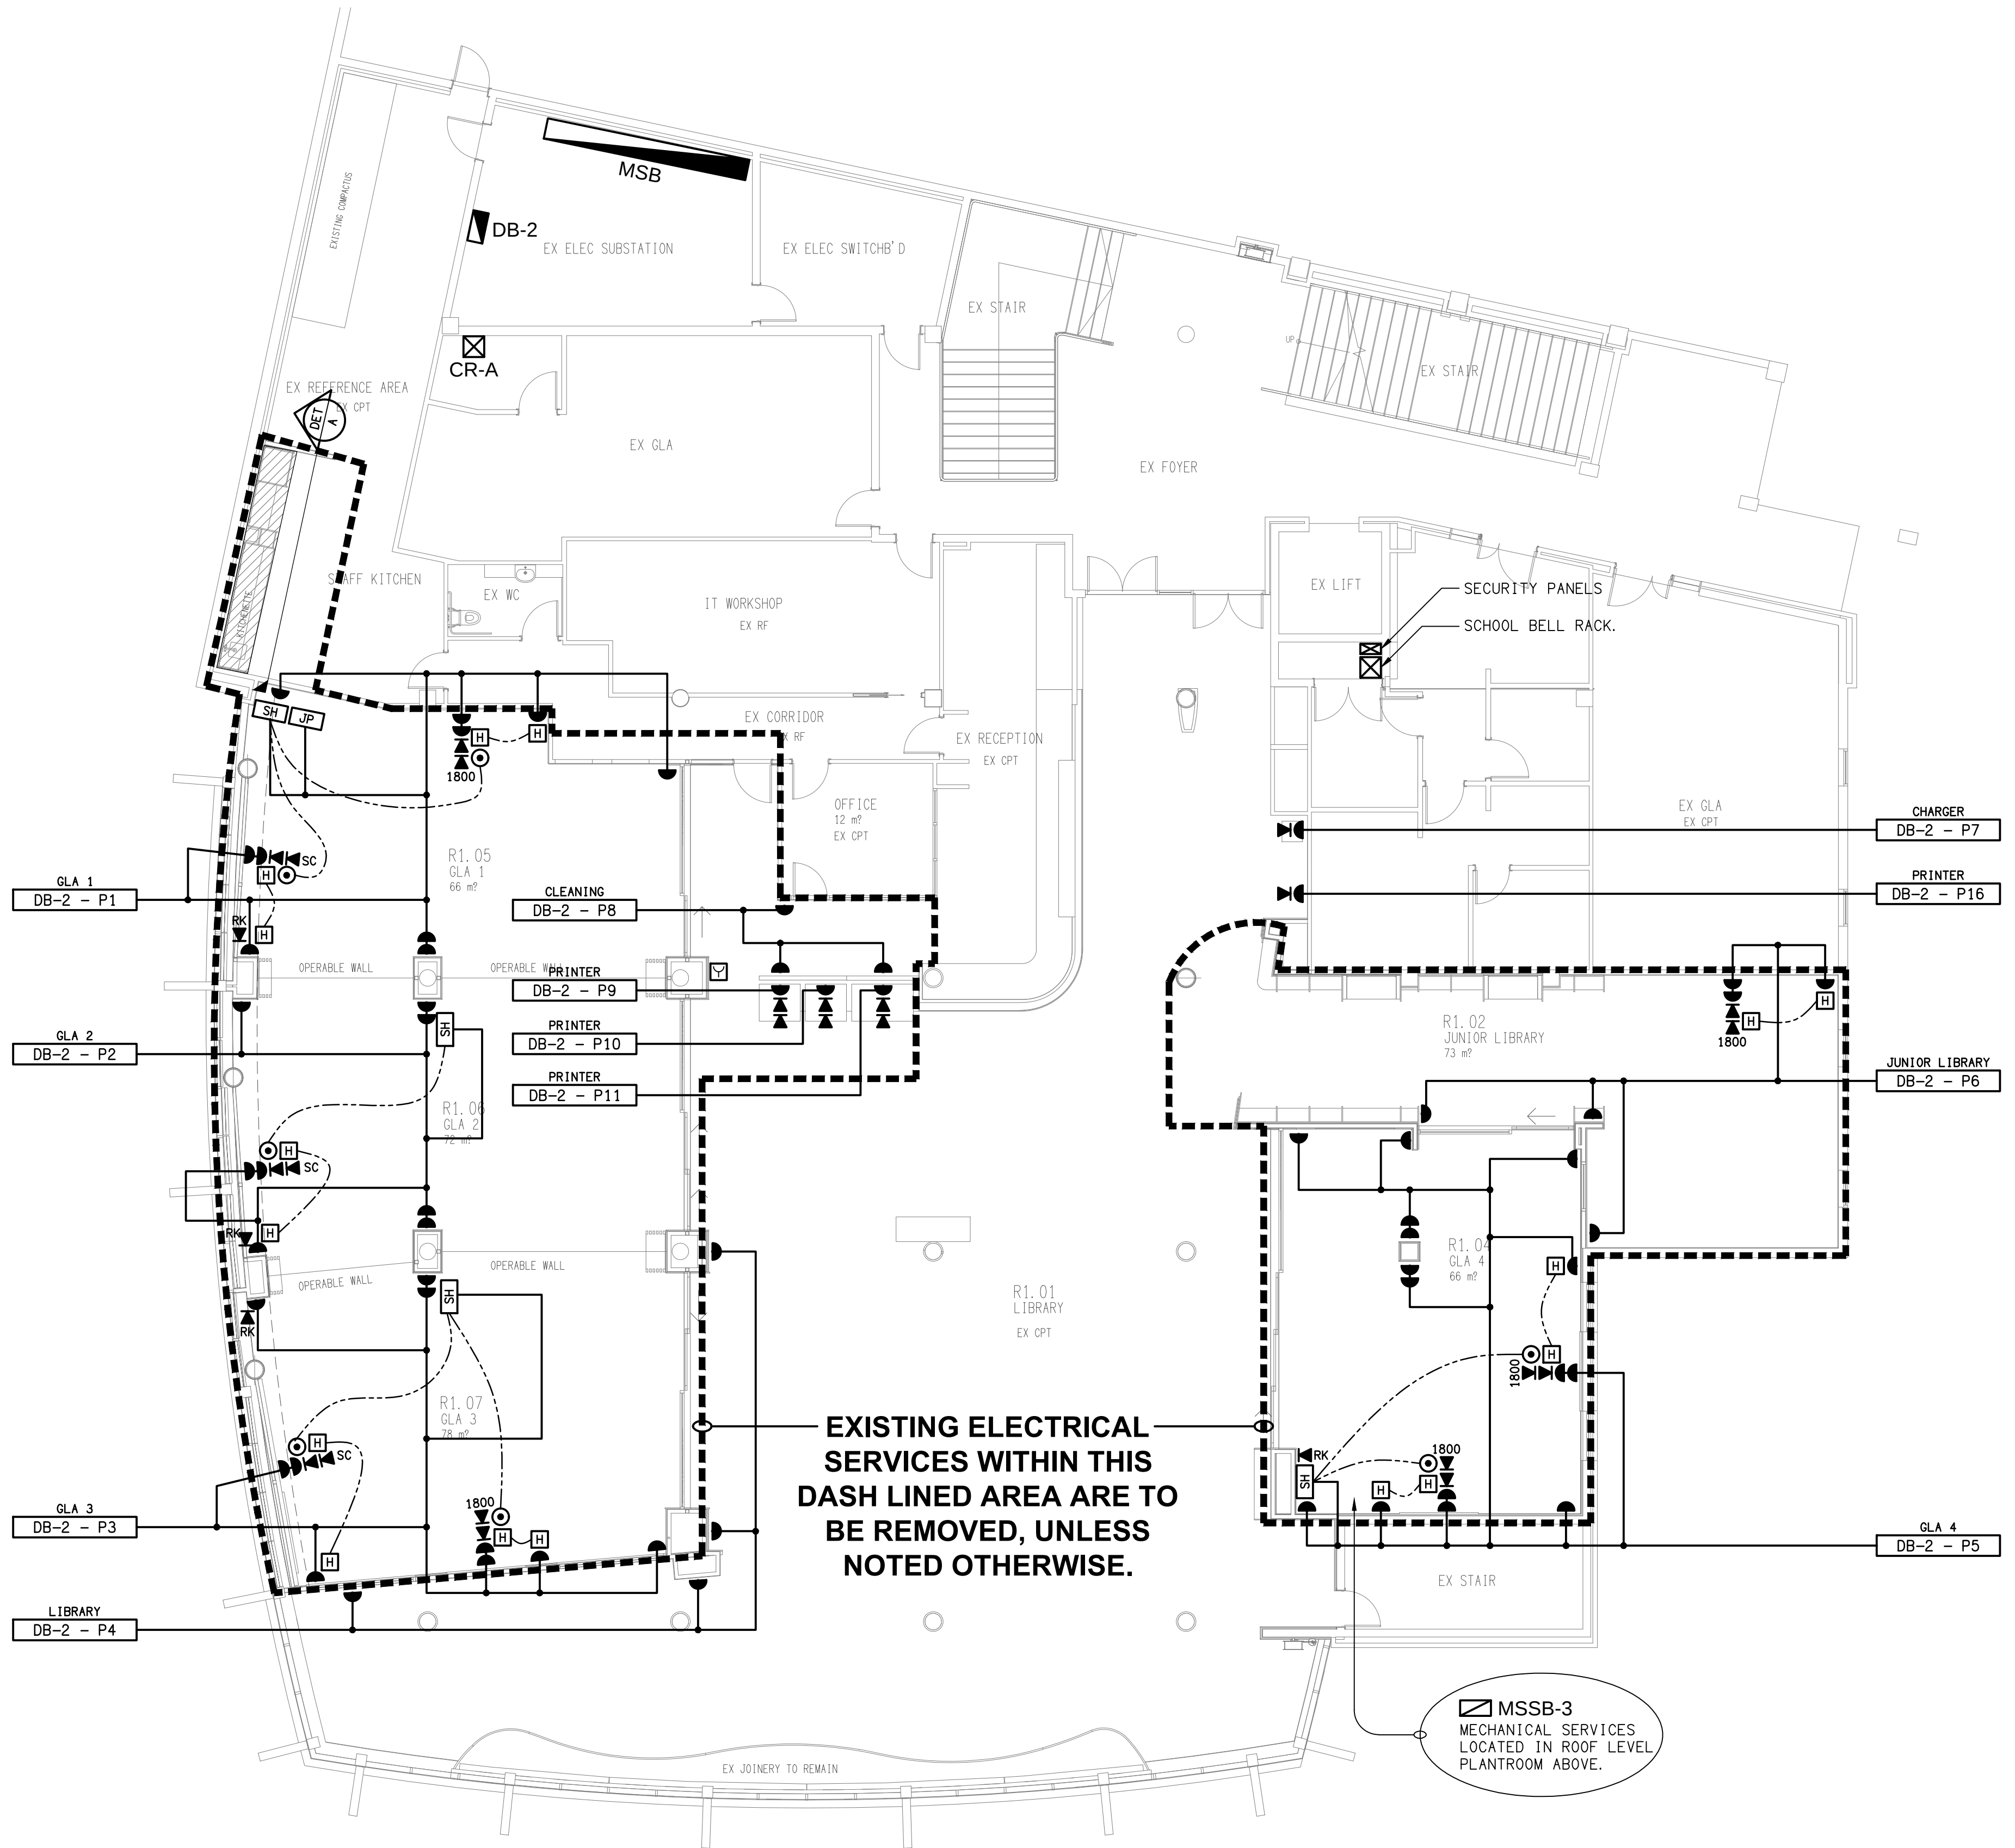

EXISTING ELECTRICAL
SERVICES WITHIN THIS
DASH LINED AREA ARE TO
BE REMOVED, UNLESS
NOTED OTHERWISE.

☑ MSSB-3
MECHANICAL SERVICES
LOCATED IN ROOF LEVEL
PLANTROOM ABOVE.