


**EAST**  
EXTERNAL BUILDING ELEVATION  
SCALE 1: 100

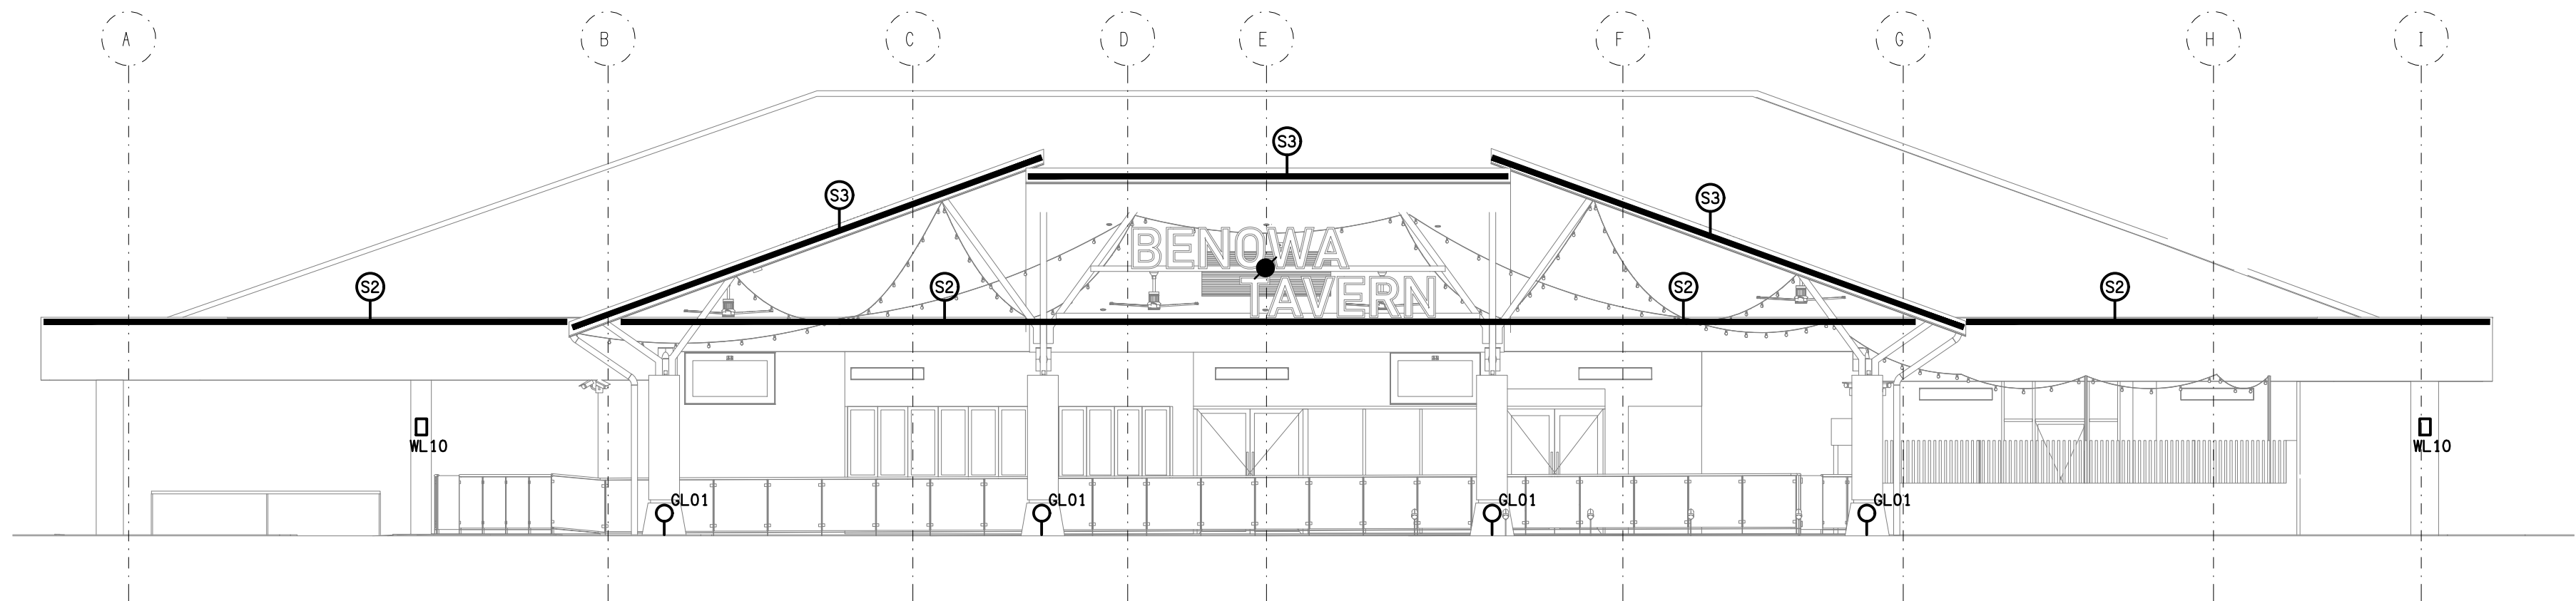

**SOUTH**  
EXTERNAL BUILDING ELEVATION  
SCALE 1: 100

**NOTE:**  
REFER TO DRAWINGS 3600a-E08 AND 3600a-E09  
FOR THE CIRCUITS AND CHANNELS FOR THE  
LIGHTS AND SIGNAGE SHOWN ON THIS PLAN.

B	TENDER	26/09/2025
REV:	DESCRIPTION:	DATE:

**ELECTRICAL DESIGN GROUP**  
ELECTRICAL BUILDING SERVICES CONSULTANTS

BRISBANE: P.O. Box 15, Sherwood Qld 4075  
Phone: (07) 3278 4375  
Email: brisbane@edg.net.au  
Web: www.edg.net.au

ELECTRICAL DESIGN GROUP BRISBANE  
PTY LTD  
ACN 092 710 793

TRADING AS:  
ELECTRICAL DESIGN  
GROUP

PROJECT:

**BENOWA TAVERN**

SITE ADDRESS:

117 ASHMORE ROAD, BENOWA  
GOLD COAST

SCALE: SHEET SIZE:

1:100 AT A1

DRAWING TITLE:

**ELECTRICAL SERVICES**  
**EXTERNAL BUILDING**  
**ELEVATIONS**

PROJECT NO: DRAWING NO: REVISION:

**C3600a E04 B**