


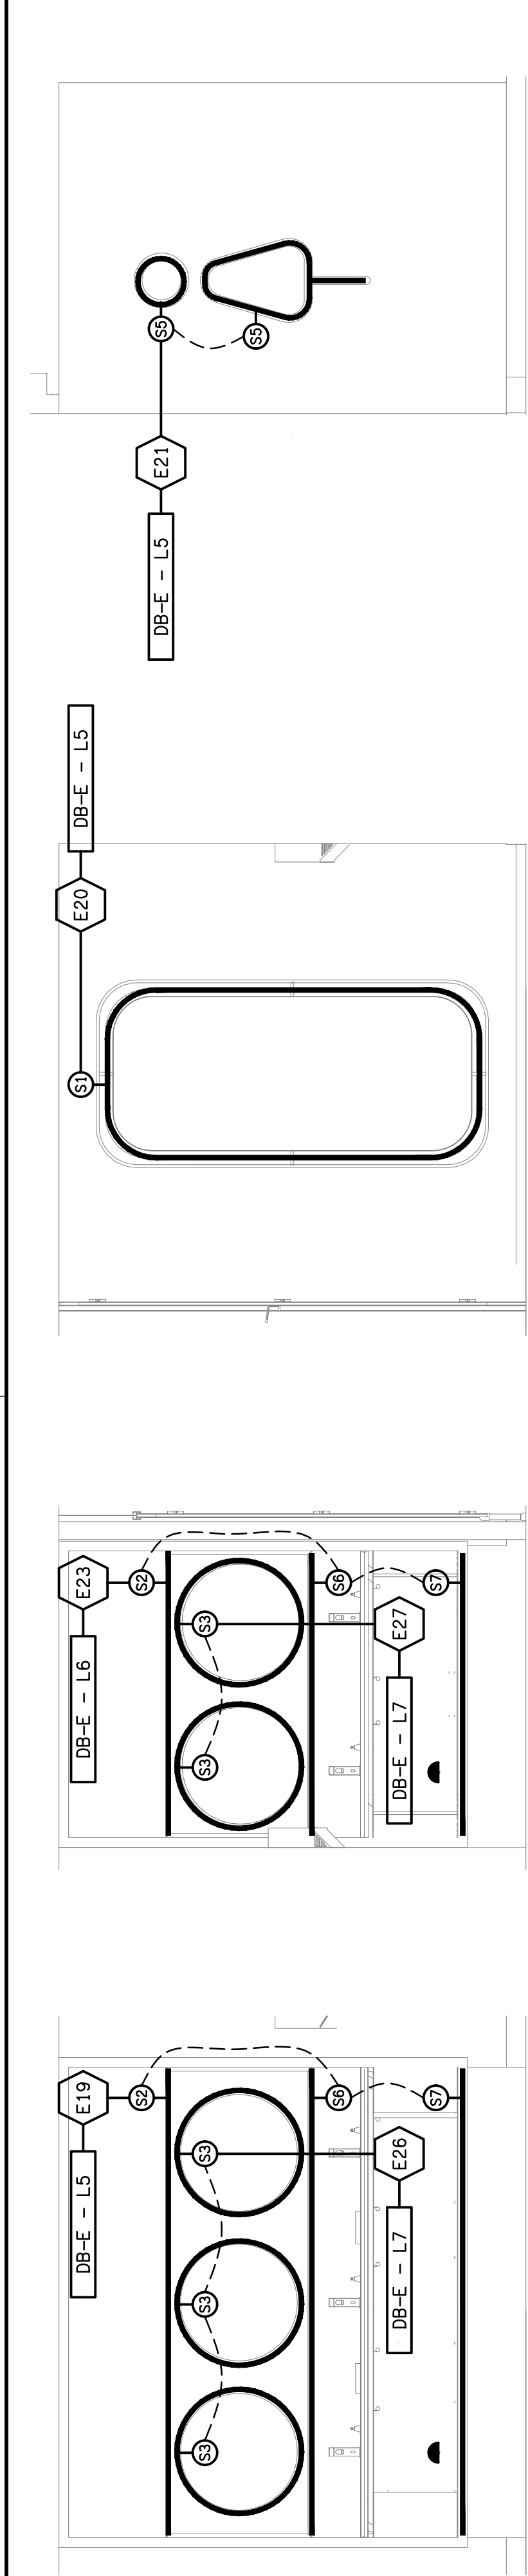

DETAIL D
FEMALE SIGNAGE ELEVATION
SCALE 1:25

DETAIL E
MALE SIGNAGE ELEVATION
SCALE 1:25

