



1 Lighting Elev - Bistro 1: 50

2 Lighting Elev - Bistro 1: 50


3 Lighting Elev - Bistro 1: 50

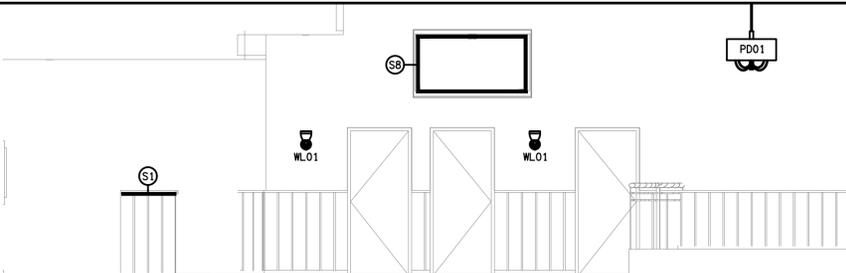


4 Lighting Elev - Bistro 1: 50

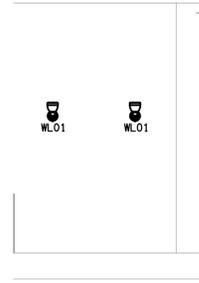


5 Lighting Elev - Bistro 1: 50

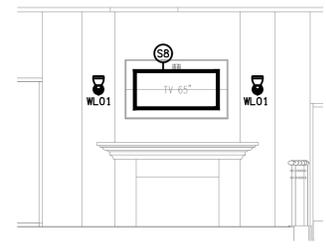


6 Lighting Elev - Bistro 1: 50

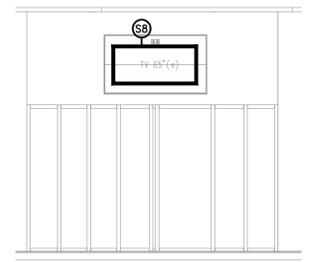


7 Lighting Elev - Bistro 1: 50

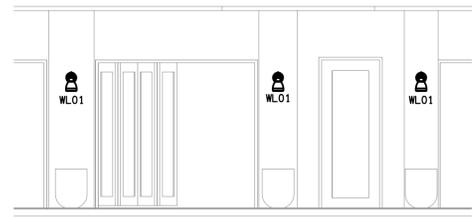


8 Lighting Elev - Bistro 1: 50

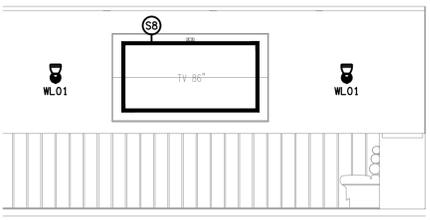


9 Lighting Elev - Bistro 1: 50

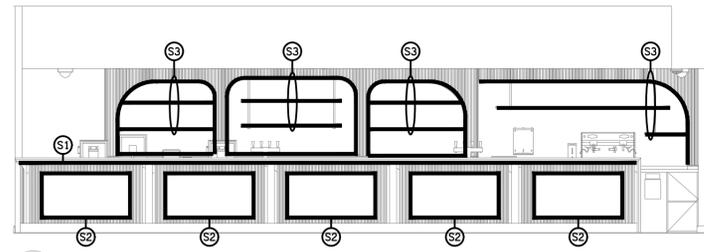


10 Lighting Elev - Gaming Room 1: 50

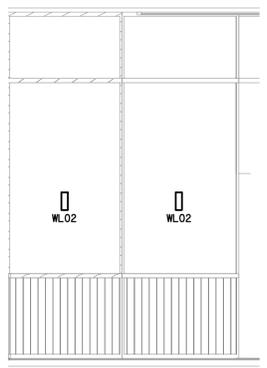


11 Lighting Elev - Sports 1: 50

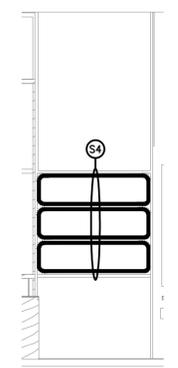


12 Lighting Elev - Sports 1: 50

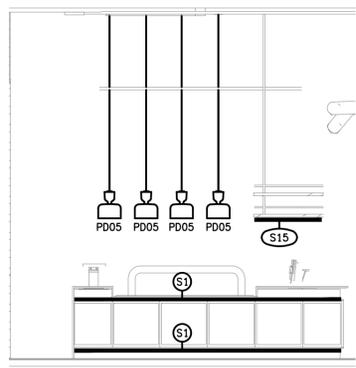


13 Lighting Elev - Sports 1: 50

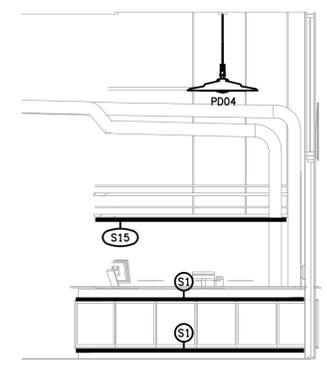


14 Lighting Elev - Sports 1: 50

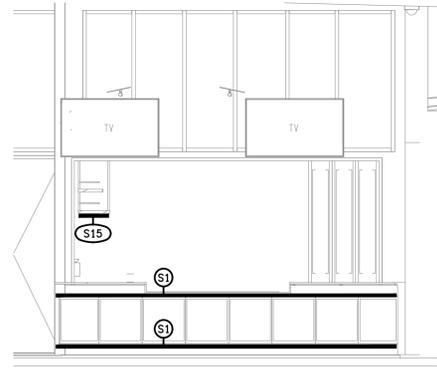


15 Lighting Elev - Sports 1: 50

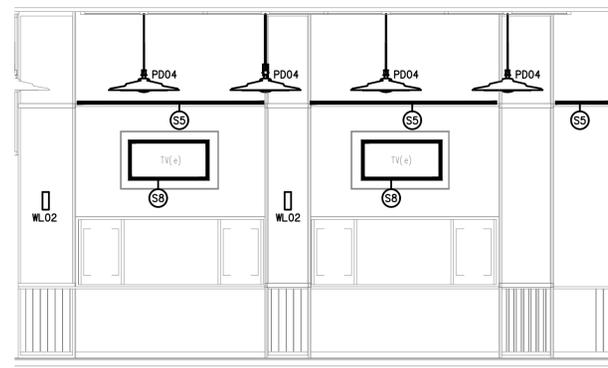


16 Lighting Elev - Sports 1: 50

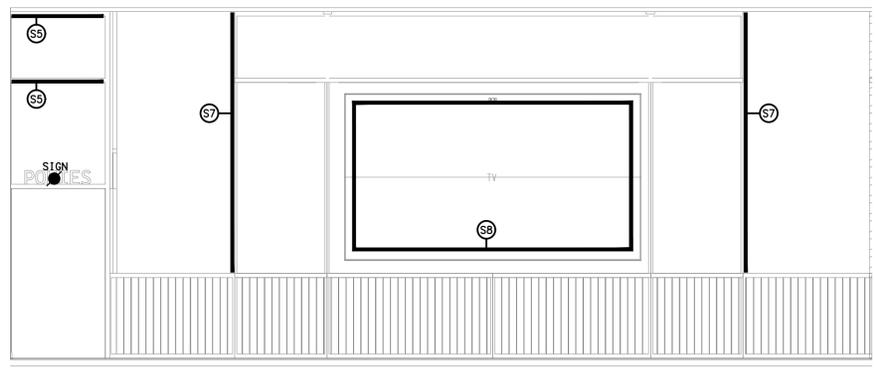


17 Lighting Elev - Sports 1: 50

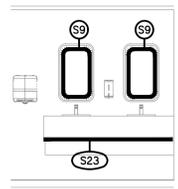


25 Lighting Amenities 1: 50

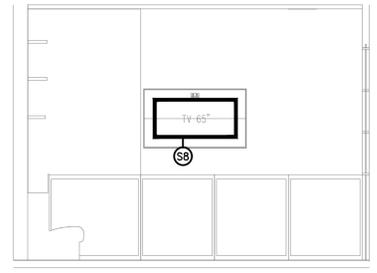


18 Lighting Elev - Sports 1: 50

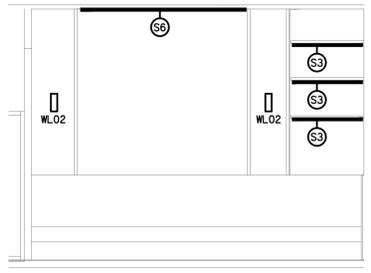


19 Lighting Elev - Sports 1: 50

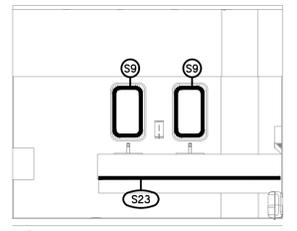


20 Lighting Elev - Amenities 1: 50

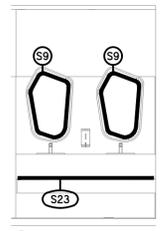


21 Lighting Elev - Amenities 1: 50

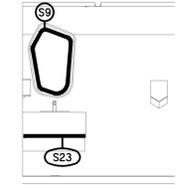

22 Lighting Elev - Amenities 1: 50

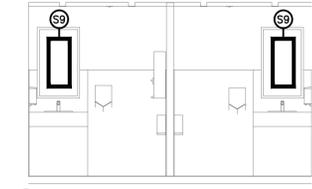

23 Lighting Elev - Amenities 1: 50

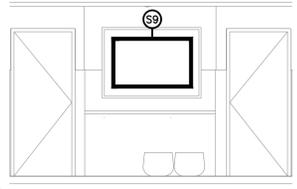

24 Lighting Elev - Amenities 1: 50

ELECTRICAL DESIGN GROUP BRISBANE PTY LTD
ACN 092 710 793
TRADING AS:
ELECTRICAL DESIGN GROUP

THE COPYRIGHT OF THIS DRAWING REMAINS THE PROPERTY OF THE ELECTRICAL DESIGN GROUP.
USE FIGURED DIMENSIONS IN PREFERENCE TO SCALE.
ALL DIMENSIONS TO BE VERIFIED ONSITE.

ELECTRICAL DESIGN GROUP
ELECTRICAL BUILDING SERVICES CONSULTANTS
BRISBANE GOLD COAST
P.O. Box 15, Sherwood Q. 4075
Phone: (07) 3278 4375
Email: brisbane@edg.net.au
Web: www.edg.net.au

PROJECT:
YAMANTO TAVERN
502-510 WARWICK ROAD, YAMANTO, QUEENSLAND

C	CONSTRUCTION	23/02/2026
REV:	DESCRIPTION:	DATE:
DRAWING: ELECTRICAL SERVICES JOINERY & WALL LIGHTING ELEVATIONS		
SCALE: 1:50	PROJECT NO: C3637a	DRAWING NO: E07
AT A1	REVISION: C	