




**NORTH**  
EXTERNAL BUILDING ELEVATION  
SCALE 1:100

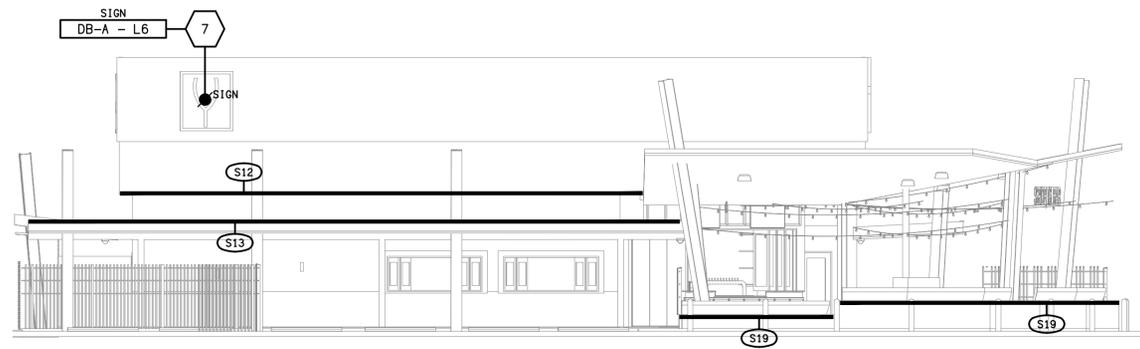

**EAST**  
EXTERNAL BUILDING ELEVATION  
SCALE 1:100

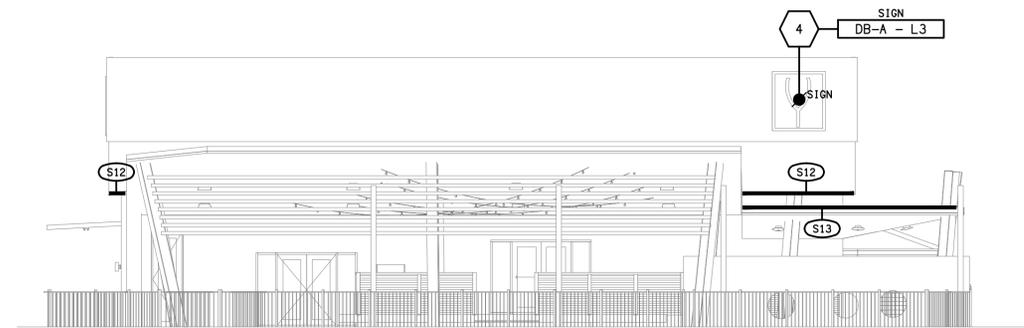

**WEST**  
EXTERNAL BUILDING ELEVATION  
SCALE 1:100

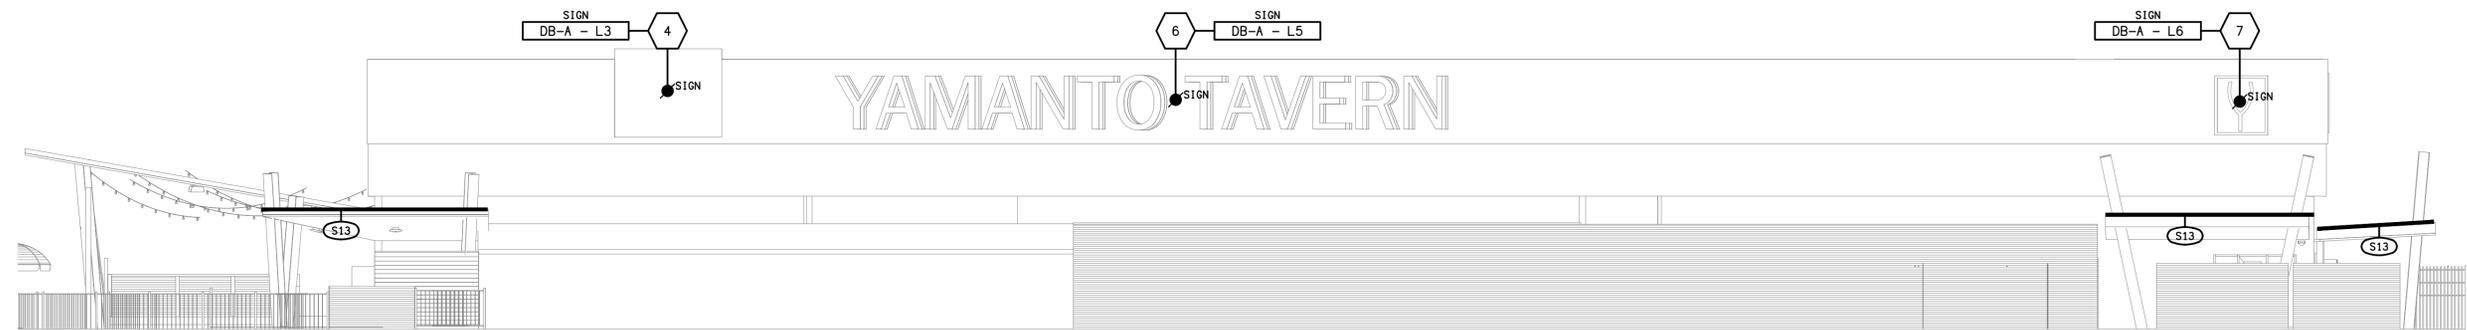

**SOUTH**  
EXTERNAL BUILDING ELEVATION  
SCALE 1:100

**NOTE:**

REFER TO DRAWINGS C3637a-E05.dwg & C3637a-E06.dwg FOR THE SWITCHING AND CIRCUITING OF THE Sx TYPE LED STRIP LIGHTS SHOWN ON THIS DRAWING.

ELECTRICAL DESIGN GROUP BRISBANE  
PTY LTD  
ACN 092 710 793  
TRADING AS:  
ELECTRICAL DESIGN GROUP

THE COPYRIGHT OF THIS DRAWING  
REMAINS THE PROPERTY OF THE  
ELECTRICAL DESIGN GROUP.

USE FIGURED DIMENSIONS  
IN PREFERENCE TO SCALE.

ALL DIMENSIONS TO BE  
VERIFIED ONSITE.

**ELECTRICAL DESIGN GROUP**  
ELECTRICAL BUILDING SERVICES CONSULTANTS  
BRISBANE GOLD COAST

P.O. Box 15, Sherwood Q.4075  
Phone: (07) 3278 4375  
Email: brisbane@edg.net.au  
Web: www.edg.net.au

PROJECT:  
**YAMANTO TAVERN**

502-510 WARWICK ROAD, YAMANTO, QUEENSLAND

C	CONSTRUCTION	23/02/2026
REV.	DESCRIPTION:	DATE:

DRAWING:  
**ELECTRICAL SERVICES  
EXTERNAL BUILDING ELEVATIONS**

SCALE:  
1:100

AT A1

PROJECT NO:  
**C3637a**

DRAWING NO:  
**E08**

REVISION:  
**C**