




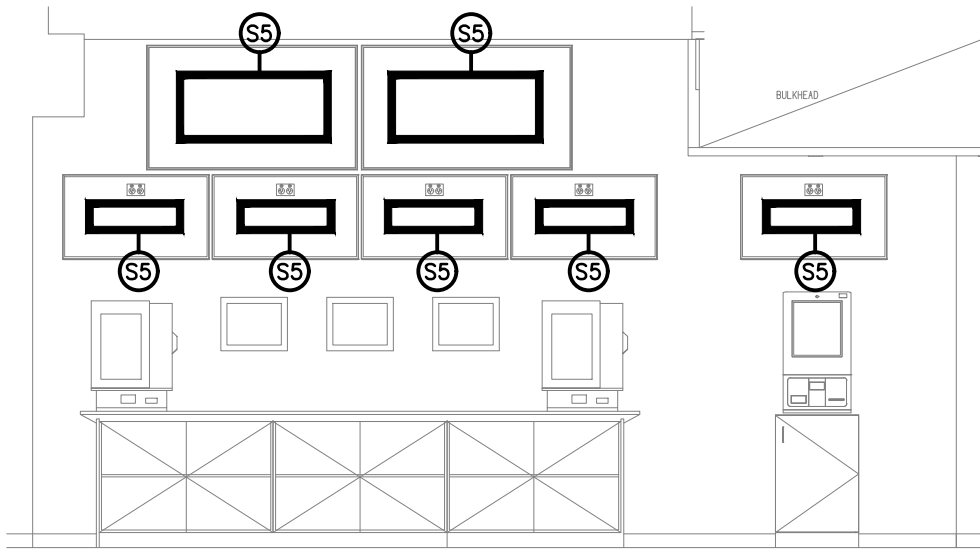


DETAIL A
SPORTS BAR TAB WALL ELEVATION
SCALE 1: 50

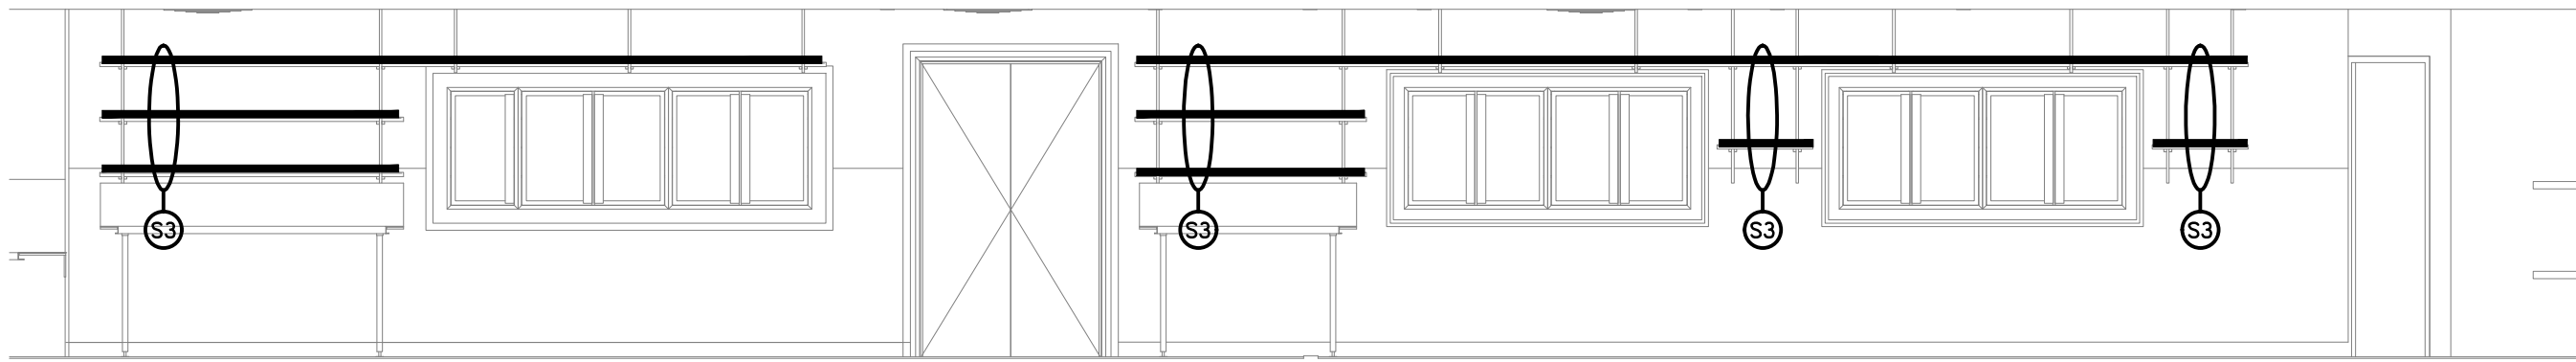

DETAIL B
SPORTS BAR REAR WALL ELEVATION
SCALE 1: 50

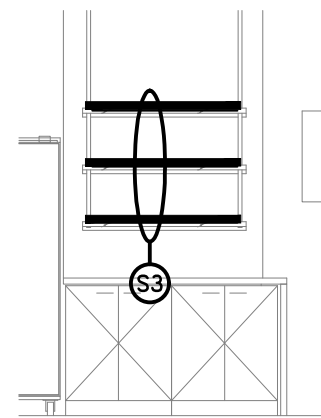


DETAIL E
GAMING BAR REAR WALL ELEVATION
SCALE 1: 50

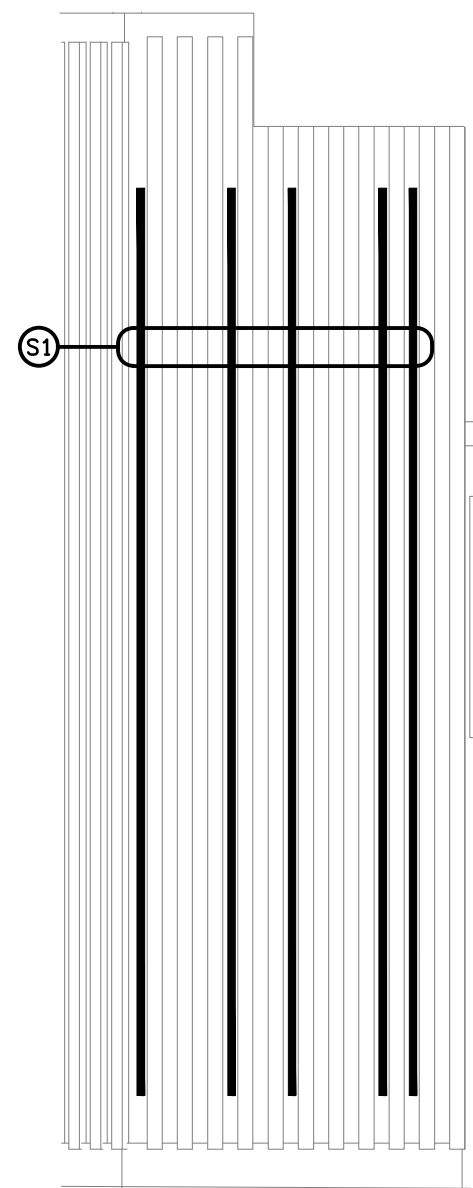


DETAIL C
MAIN ENTRY SIDE WALL ELEVATION
SCALE 1: 25


NOTE:
ALL ENTRY WALL S1 FEATURE LIGHTS
ARE TO BE SWITCHED TOGETHER.

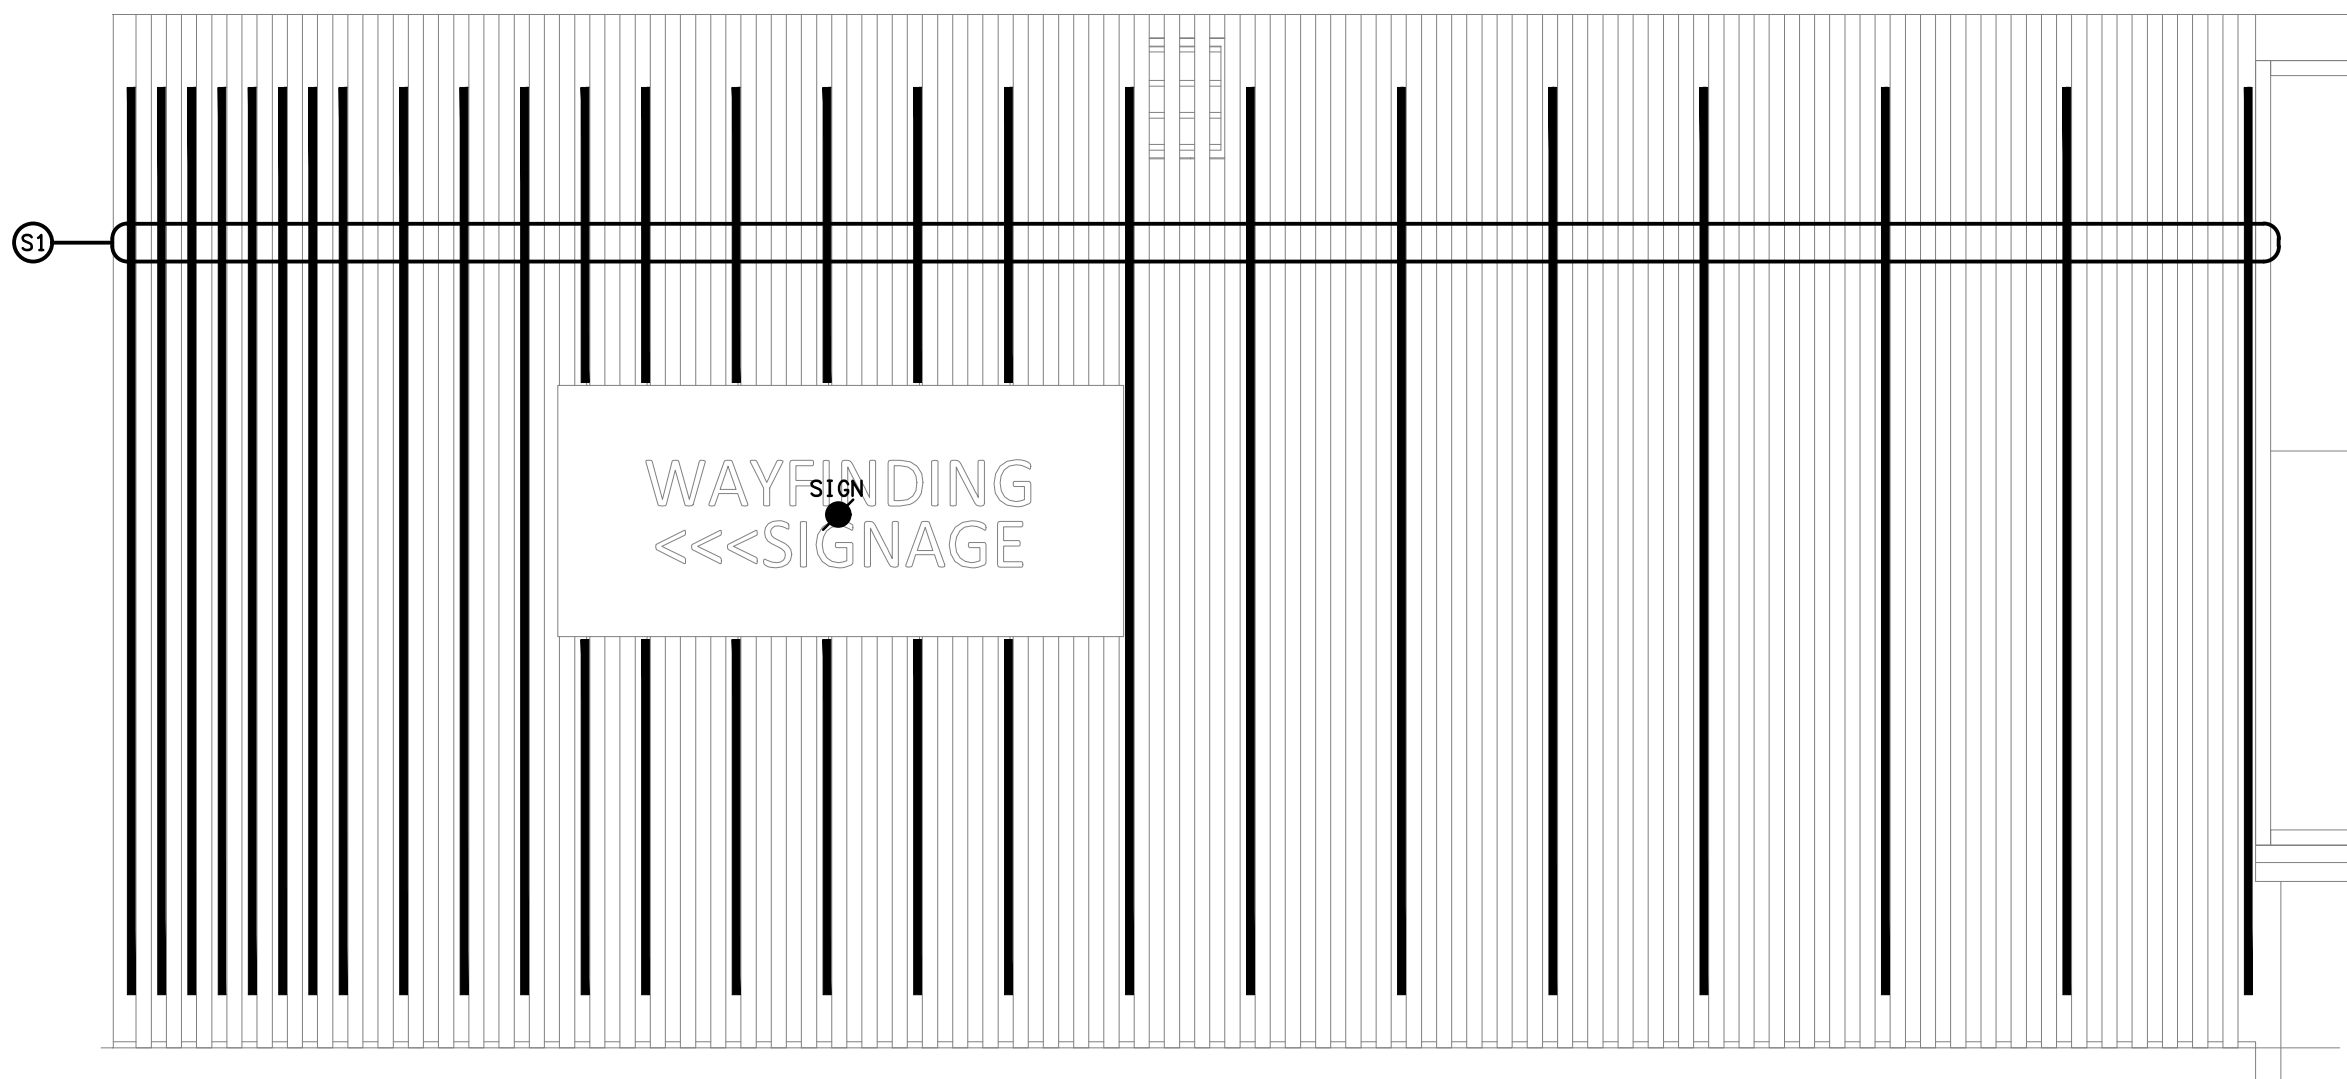

DETAIL D
MAIN ENTRY FRONT WALL ELEVATION
SCALE 1: 25

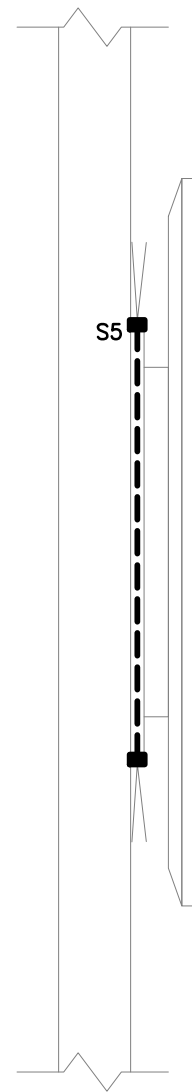

DETAIL F
TYPICAL "S5" TV SURROUND SECTION
NOT TO SCALE

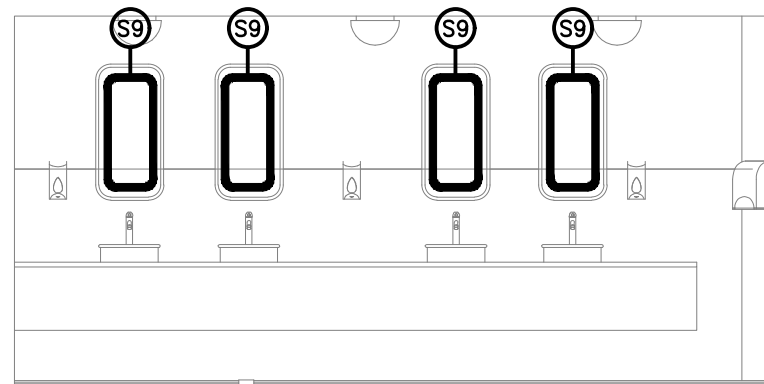

DETAIL G
GAMING FEMALE VANITY ELEVATION
SCALE 1: 50

THE COPYRIGHT OF THIS DRAWING REMAINS THE PROPERTY OF
THE ELECTRICAL DESIGN GROUP.

USE FIGURED DIMENSIONS IN PREFERENCE TO SCALE.

ALL DIMENSIONS TO BE VERIFIED ONSITE.

C	TENDER	18/11/2025
REV:	DESCRIPTION:	DATE:

ELECTRICAL DESIGN GROUP
ELECTRICAL BUILDING SERVICES CONSULTANTS

BRISBANE: P.O. Box 15 Sherwood Qld 4075
Phone: (07) 3278 4375
Email: brisbane@edg.net.au
Web: www.edg.net.au

ELECTRICAL DESIGN GROUP BRISBANE PTY LTD
ACN 092 710 793

TRADING AS:
ELECTRICAL DESIGN
GROUP

PROJECT:

KENSINGTON TAVERN

SITE ADDRESS:

**25 JULIE STREET, CRESTMEAD
QUEENSLAND**

SCALE: SHEET SIZE:

1:50 & 1:25 AT A1

DRAWING TITLE:

**ELECTRICAL SERVICES
GROUND LEVEL
LIGHTING ELEVATIONS**

PROJECT NO: DRAWING NO: REVISION:

C3638a E07 C