



**DETAIL 01**  
CR-A / DB-A ELEVATION  
NOT TO SCALE

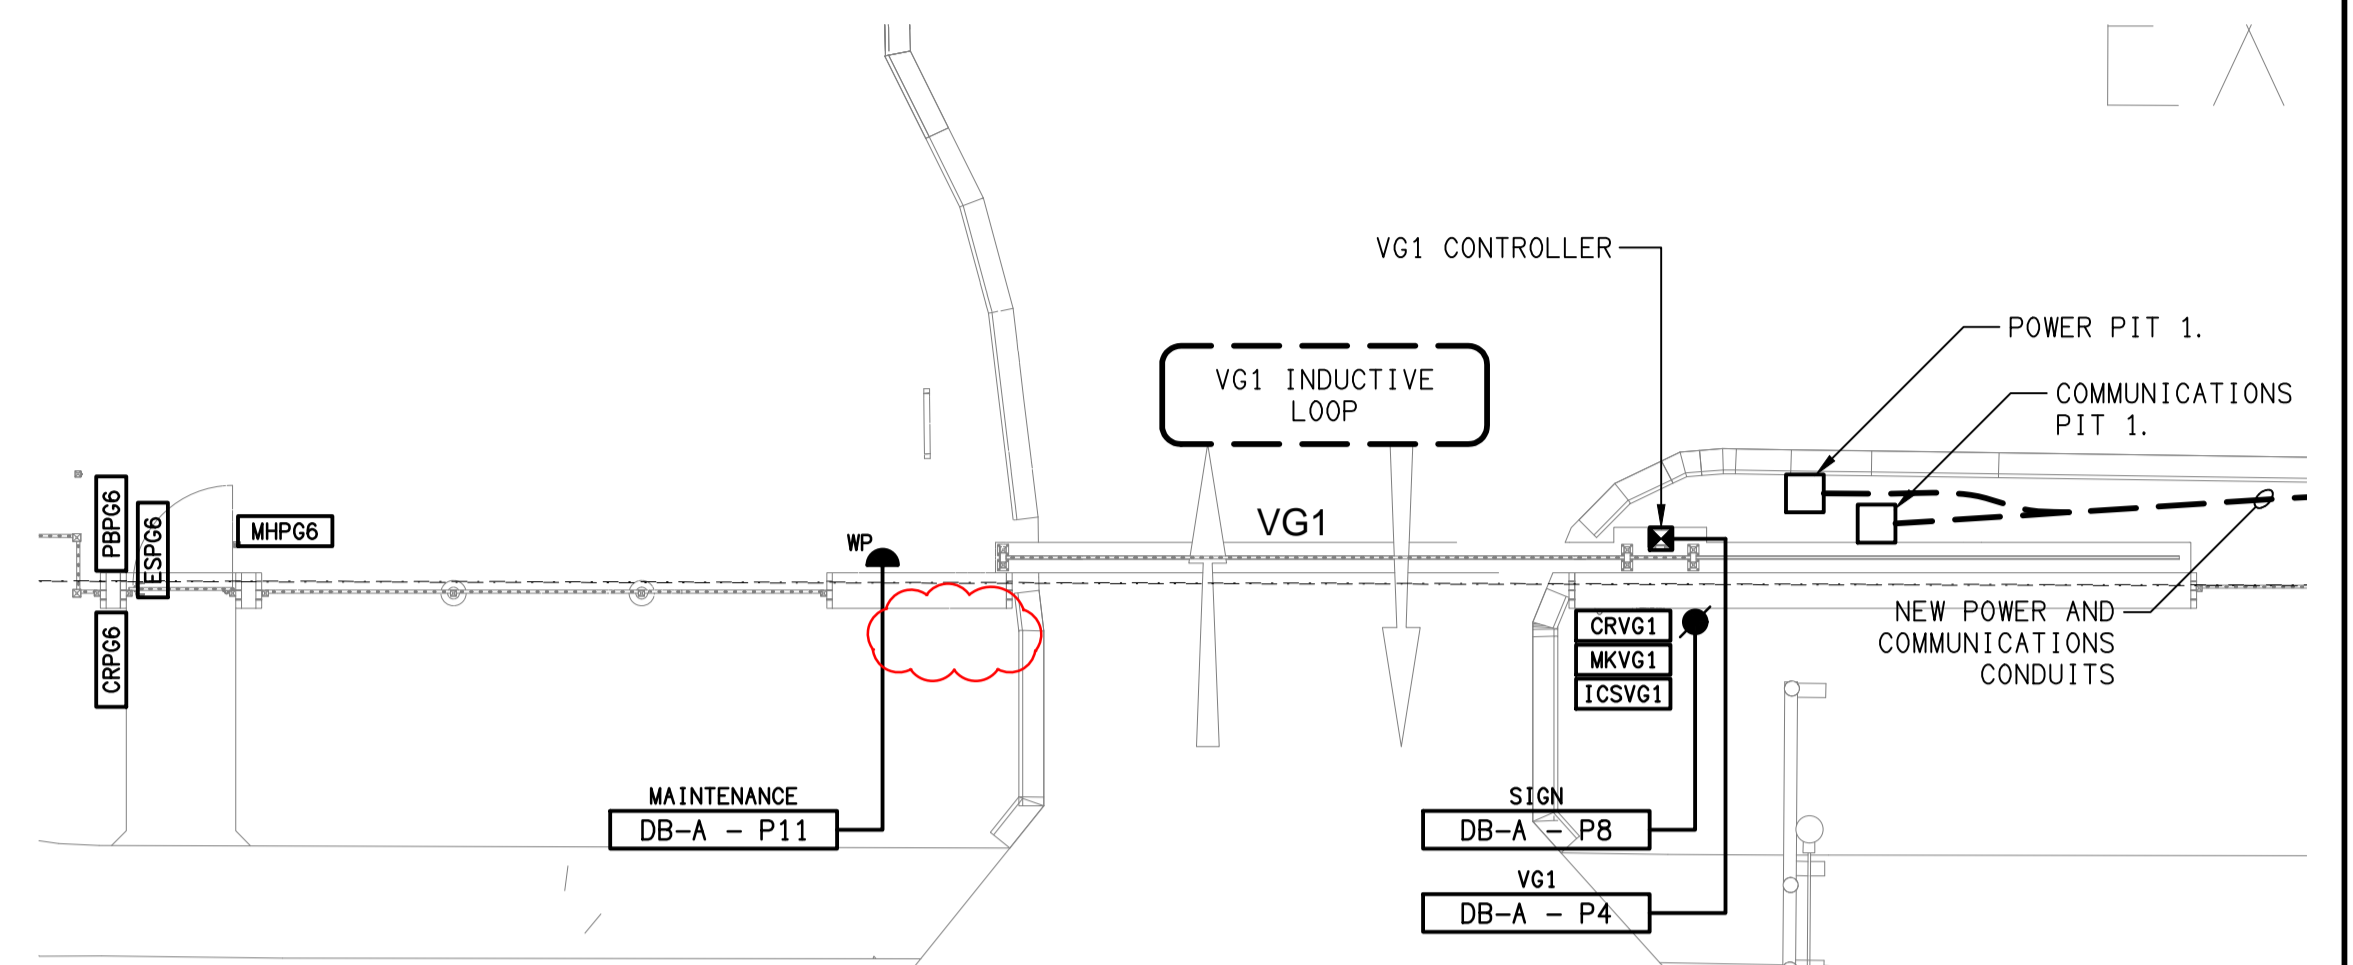

**DETAIL A**  
GATE / ACCESS CONTROL  
SCALE 1:100

**ZONE A, B & C**  
GATE / ACCESS CONTROL  
SCALE 1:500

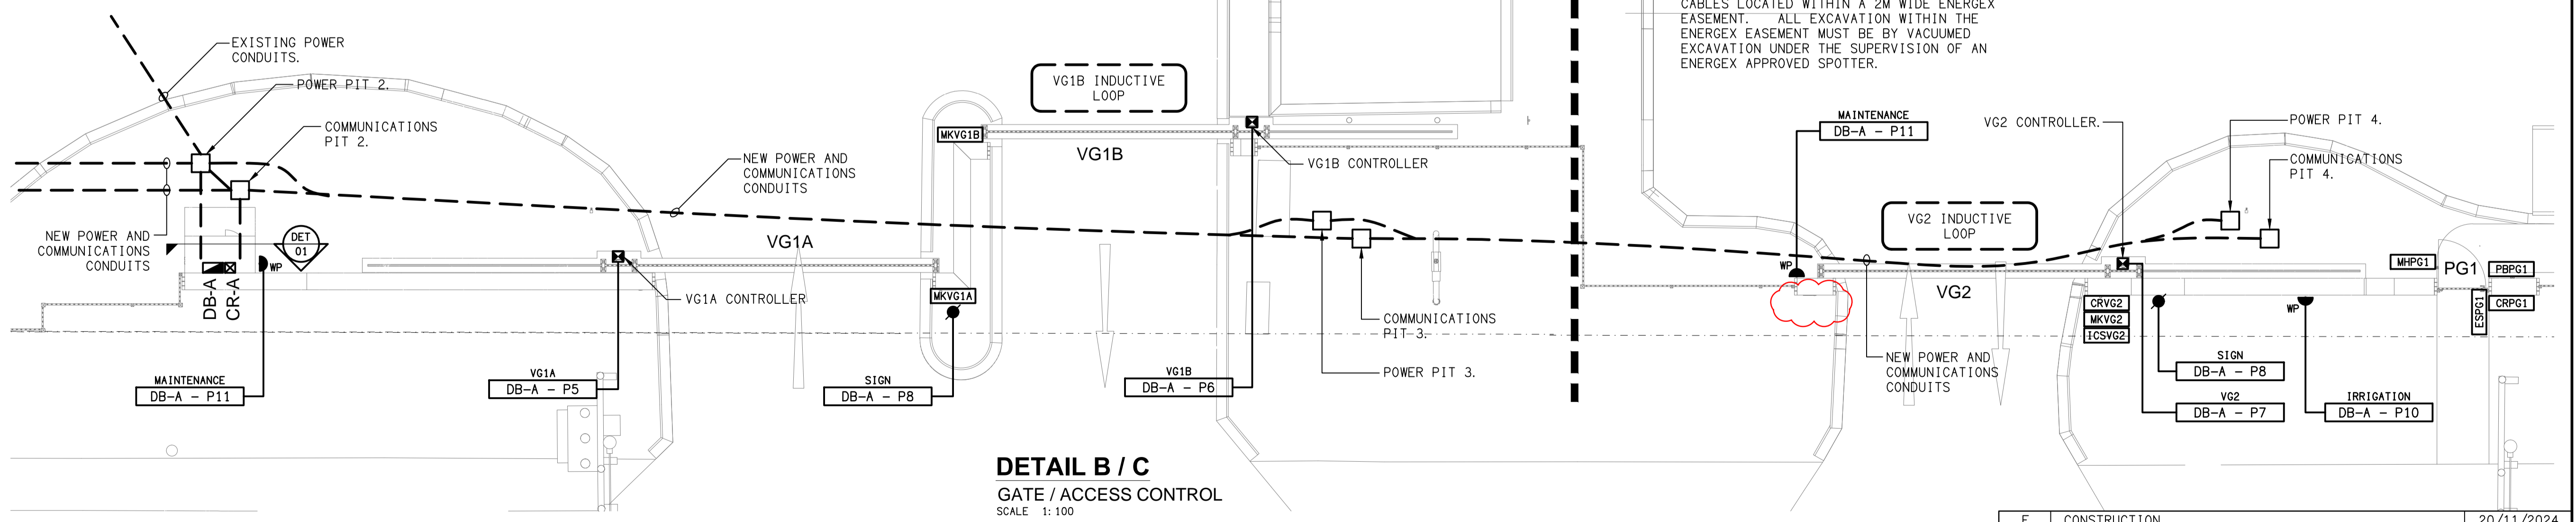

**DETAIL B / C**  
GATE / ACCESS CONTROL  
SCALE 1:100