




**EXISTING DETAIL**  
QSCAN MSB ELEVATION  
NOT TO SCALE

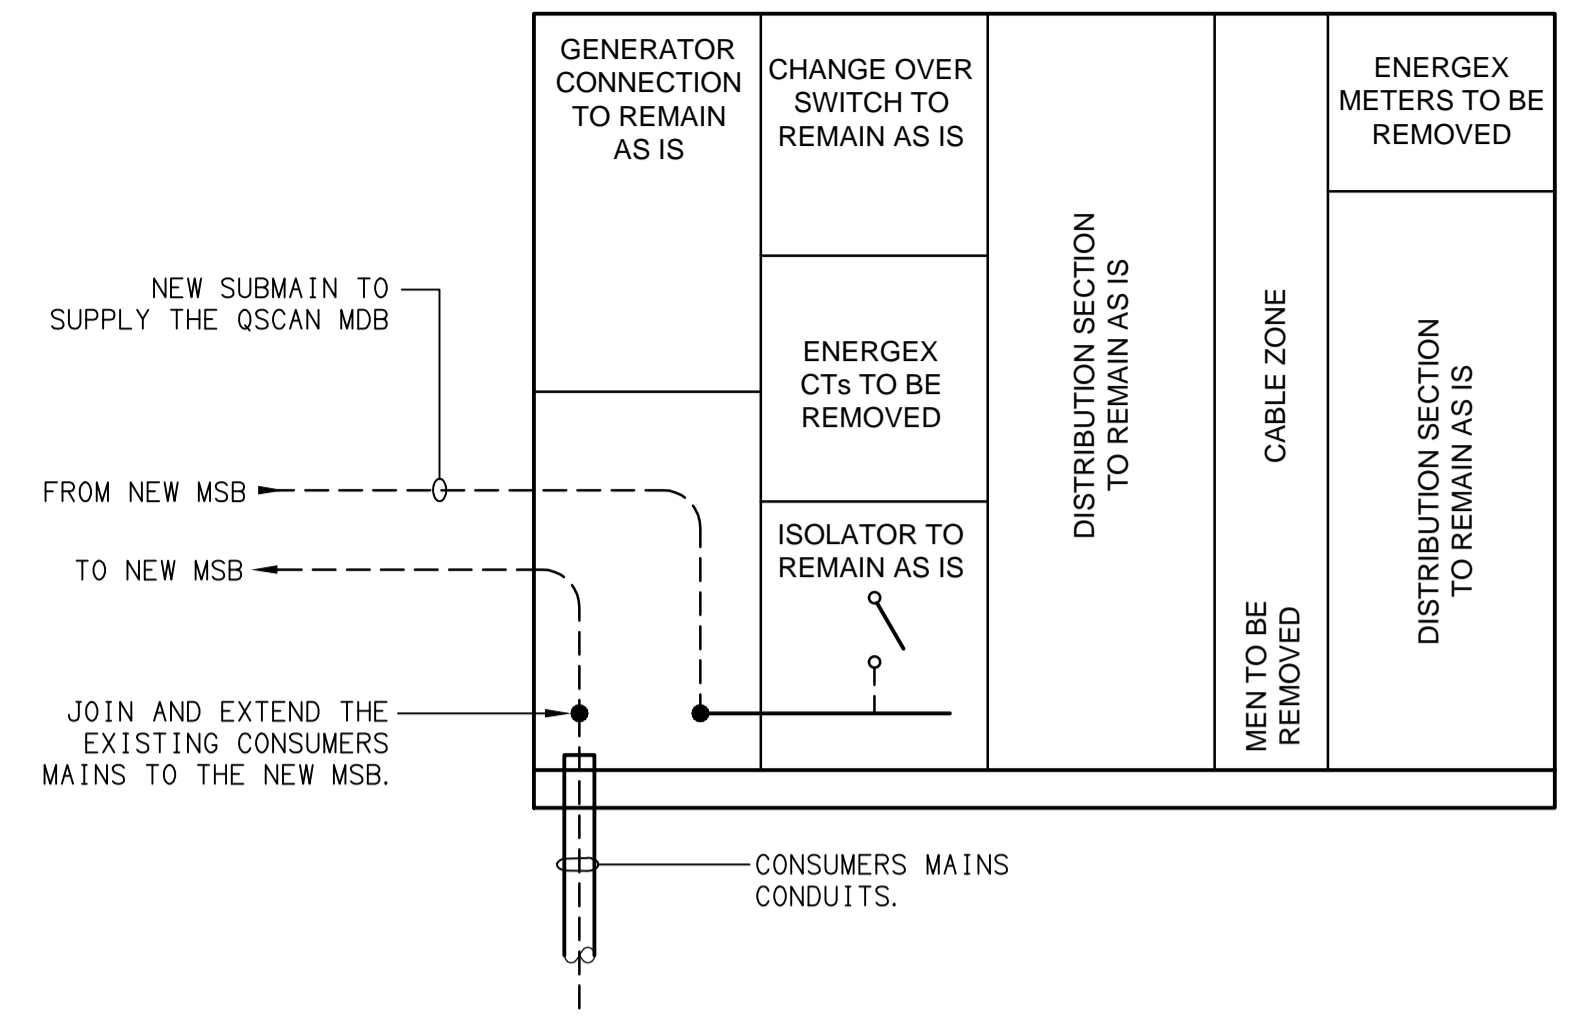

**PROPOSED DETAIL**  
QSCAN MDB ELEVATION  
NOT TO SCALE

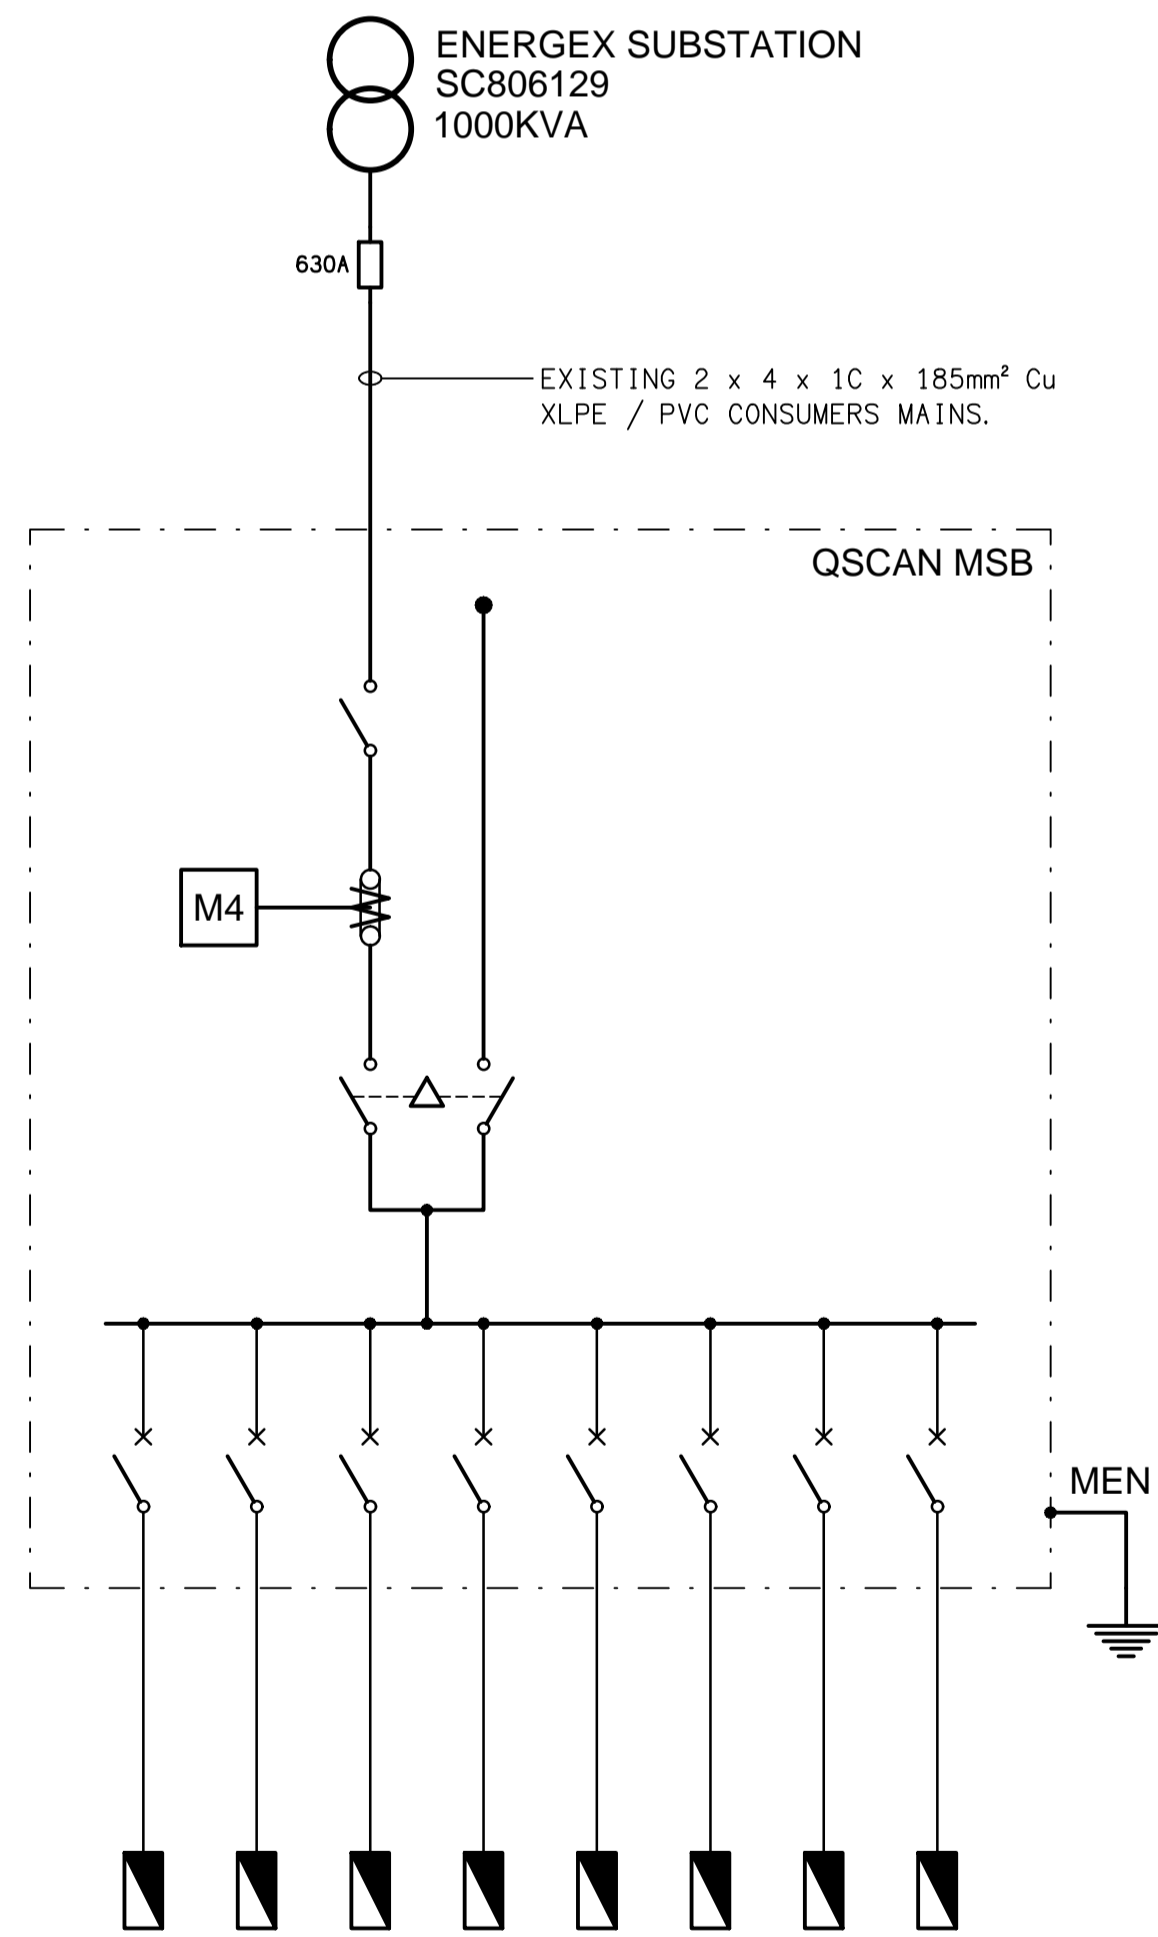

**EXISTING SCHEMATIC**  
QSCAN MSB POWER CONFIGURATION  
NOT TO SCALE

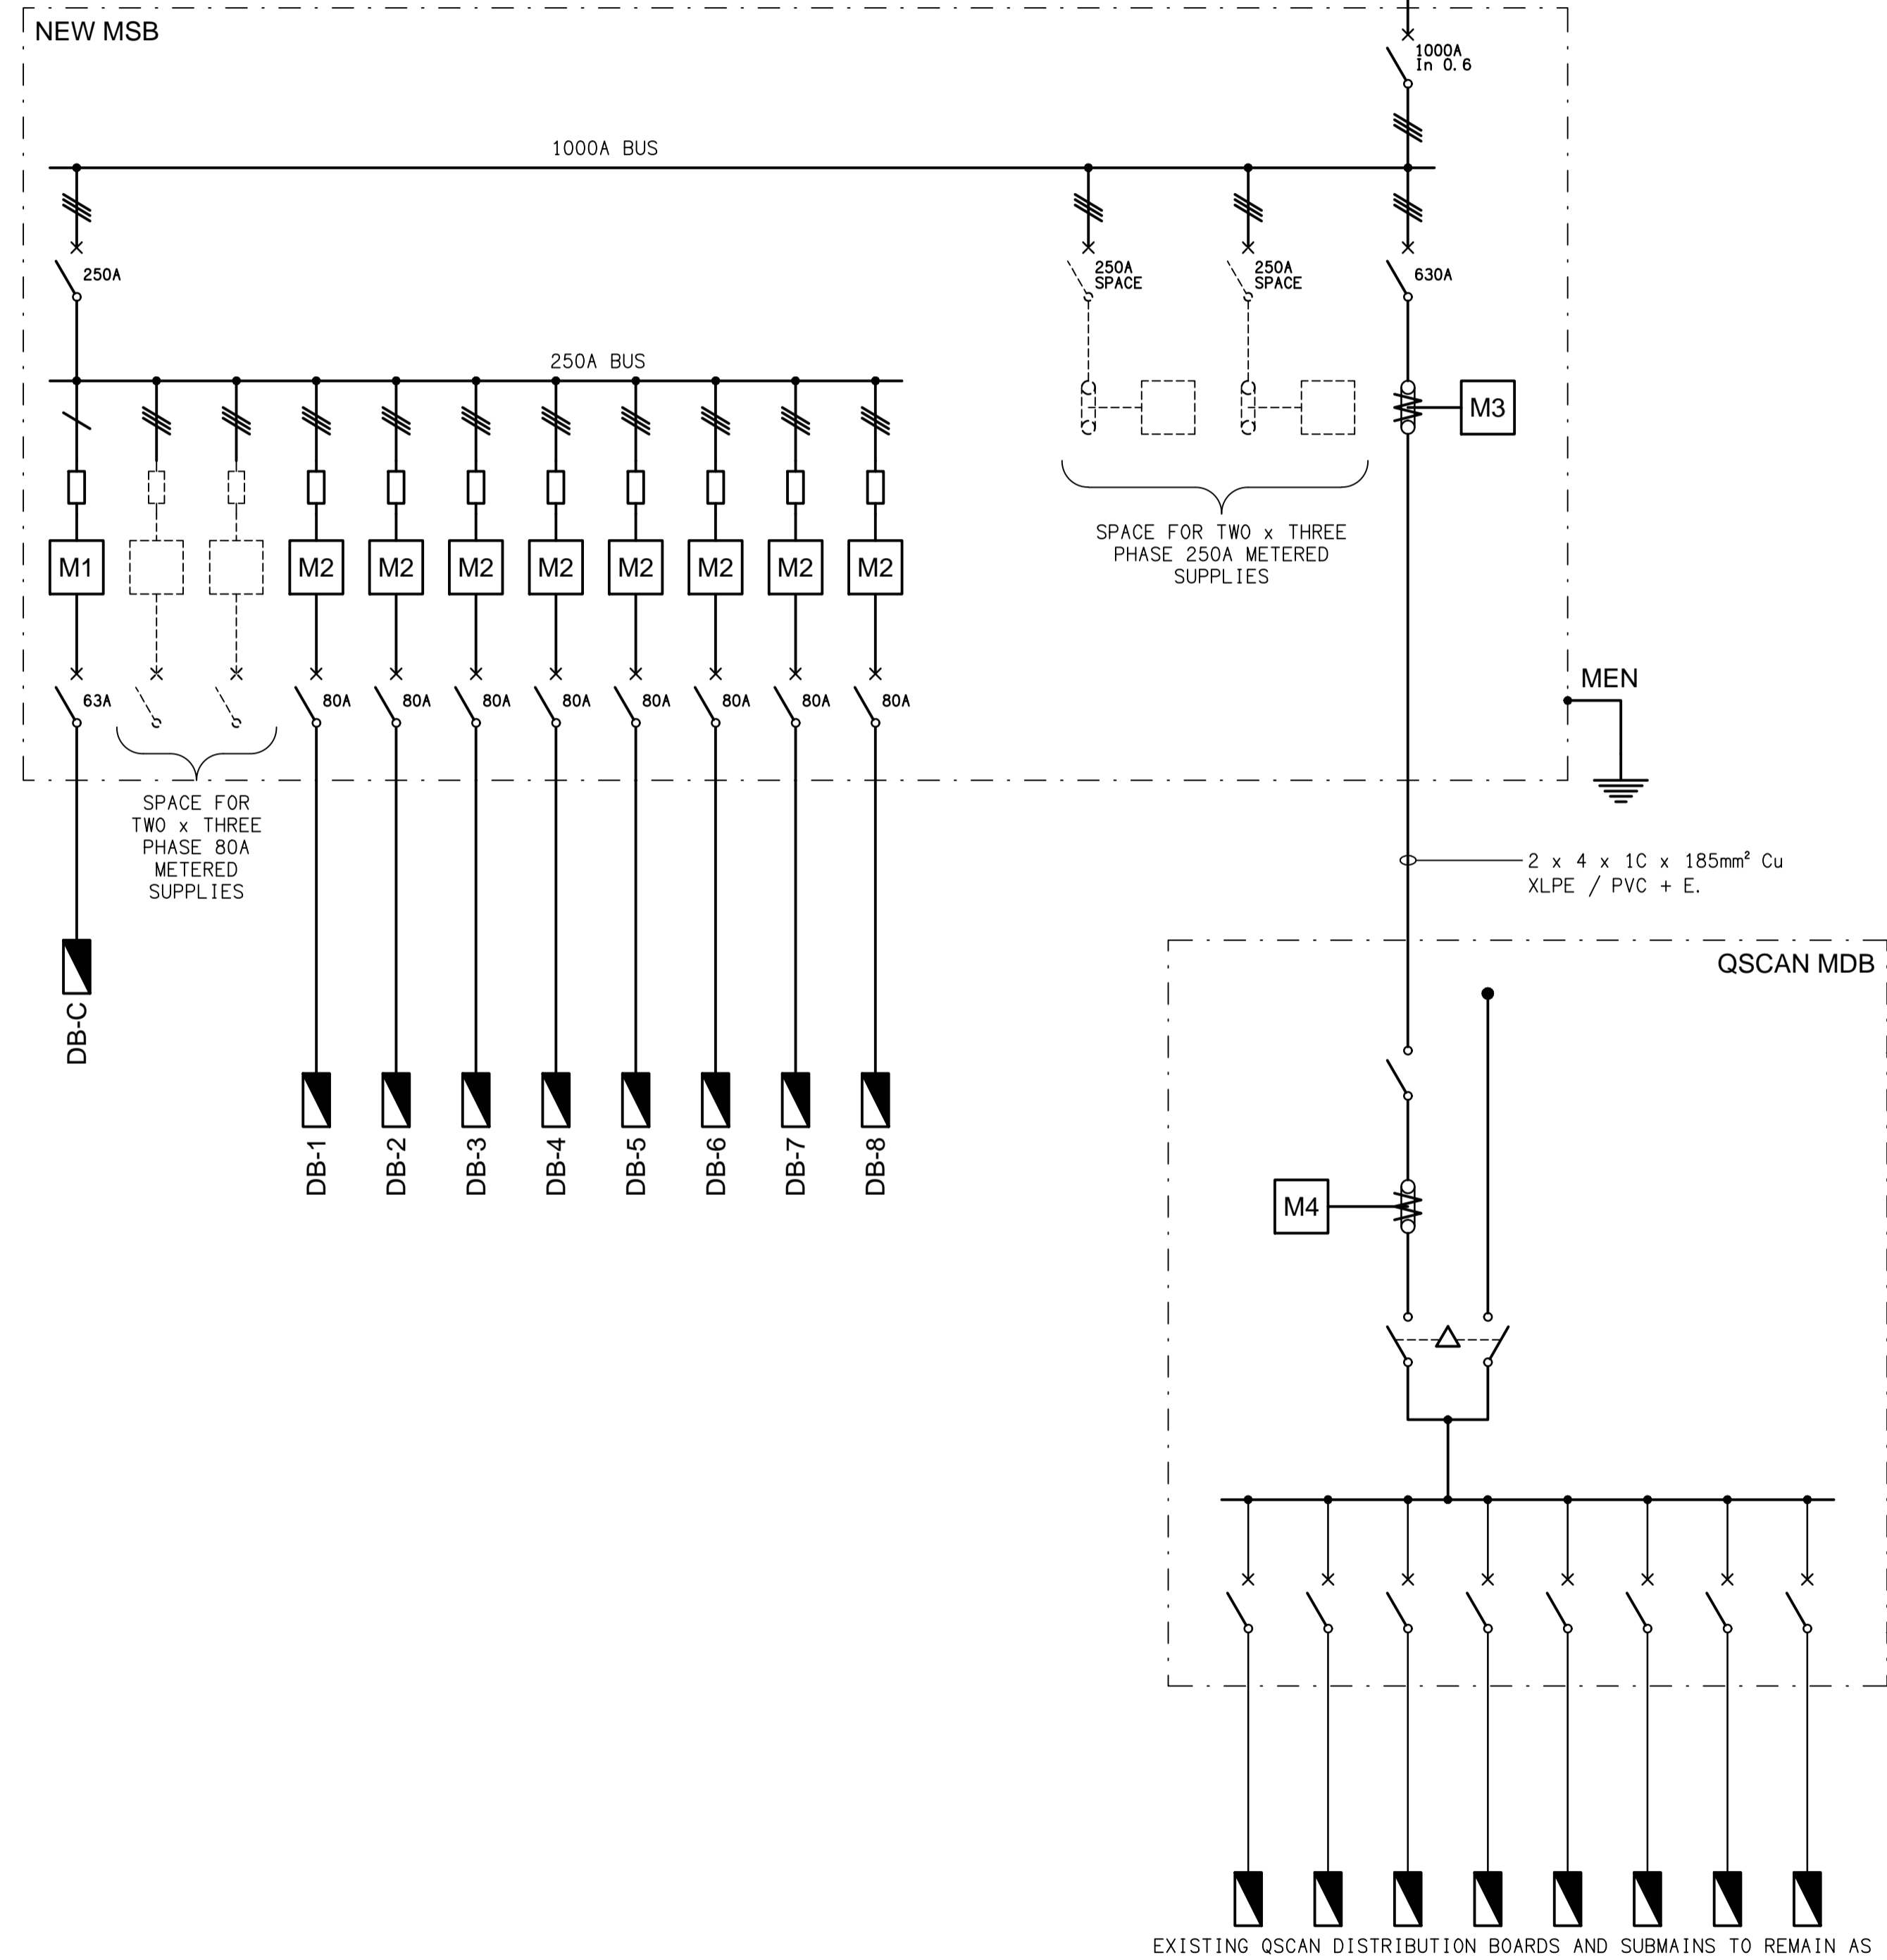

**PROPOSED SCHEMATIC**  
NEW MSB & QSCAN MDB POWER CONFIGURATION  
NOT TO SCALE

ELECTRICAL DESIGN GROUP BRISBANE PTY LTD  
ACN 092 710 793

TRADING AS:  
ELECTRICAL DESIGN GROUP

THE COPYRIGHT OF THIS DRAWING REMAINS THE PROPERTY OF THE ELECTRICAL DESIGN GROUP.

USE FIGURED DIMENSIONS IN PREFERENCE TO SCALE.

ALL DIMENSIONS TO BE VERIFIED ONSITE.

**ELECTRICAL DESIGN GROUP**  
ELECTRICAL BUILDING SERVICES CONSULTANTS  
BRISBANE GOLD COAST

P.O.Box 15, Sherwood Q.4075  
Phone: (07) 3278 4375  
Email: brisbane@edg.net.au  
Web: www.edg.net.au

PROJECT:  
6 SILVYN STREET, REDCLIFFE

A	TENDER	17/06/2024
REV:	DESCRIPTION:	DATE:

DRAWING:  
**ELECTRICAL SERVICES**  
POWER SCHEMATICS & DETAILS

SCALE:  
NOT TO SCALE AT A1

PROJECT NO:  
**C3242a**

DRAWING NO:  
**E04**

REVISION:  
**A**