


REFER TO THE MDB / MP4 SCHEMATIC ON DRAWING C3252a-E02.dwg FOR THE DETAILS OF THE SUPPLY TO DB-E

**DETAIL B**  
DB-E SCHEMATIC  
NOT TO SCALE

DB-E  
17KA RMS  
1-SEC

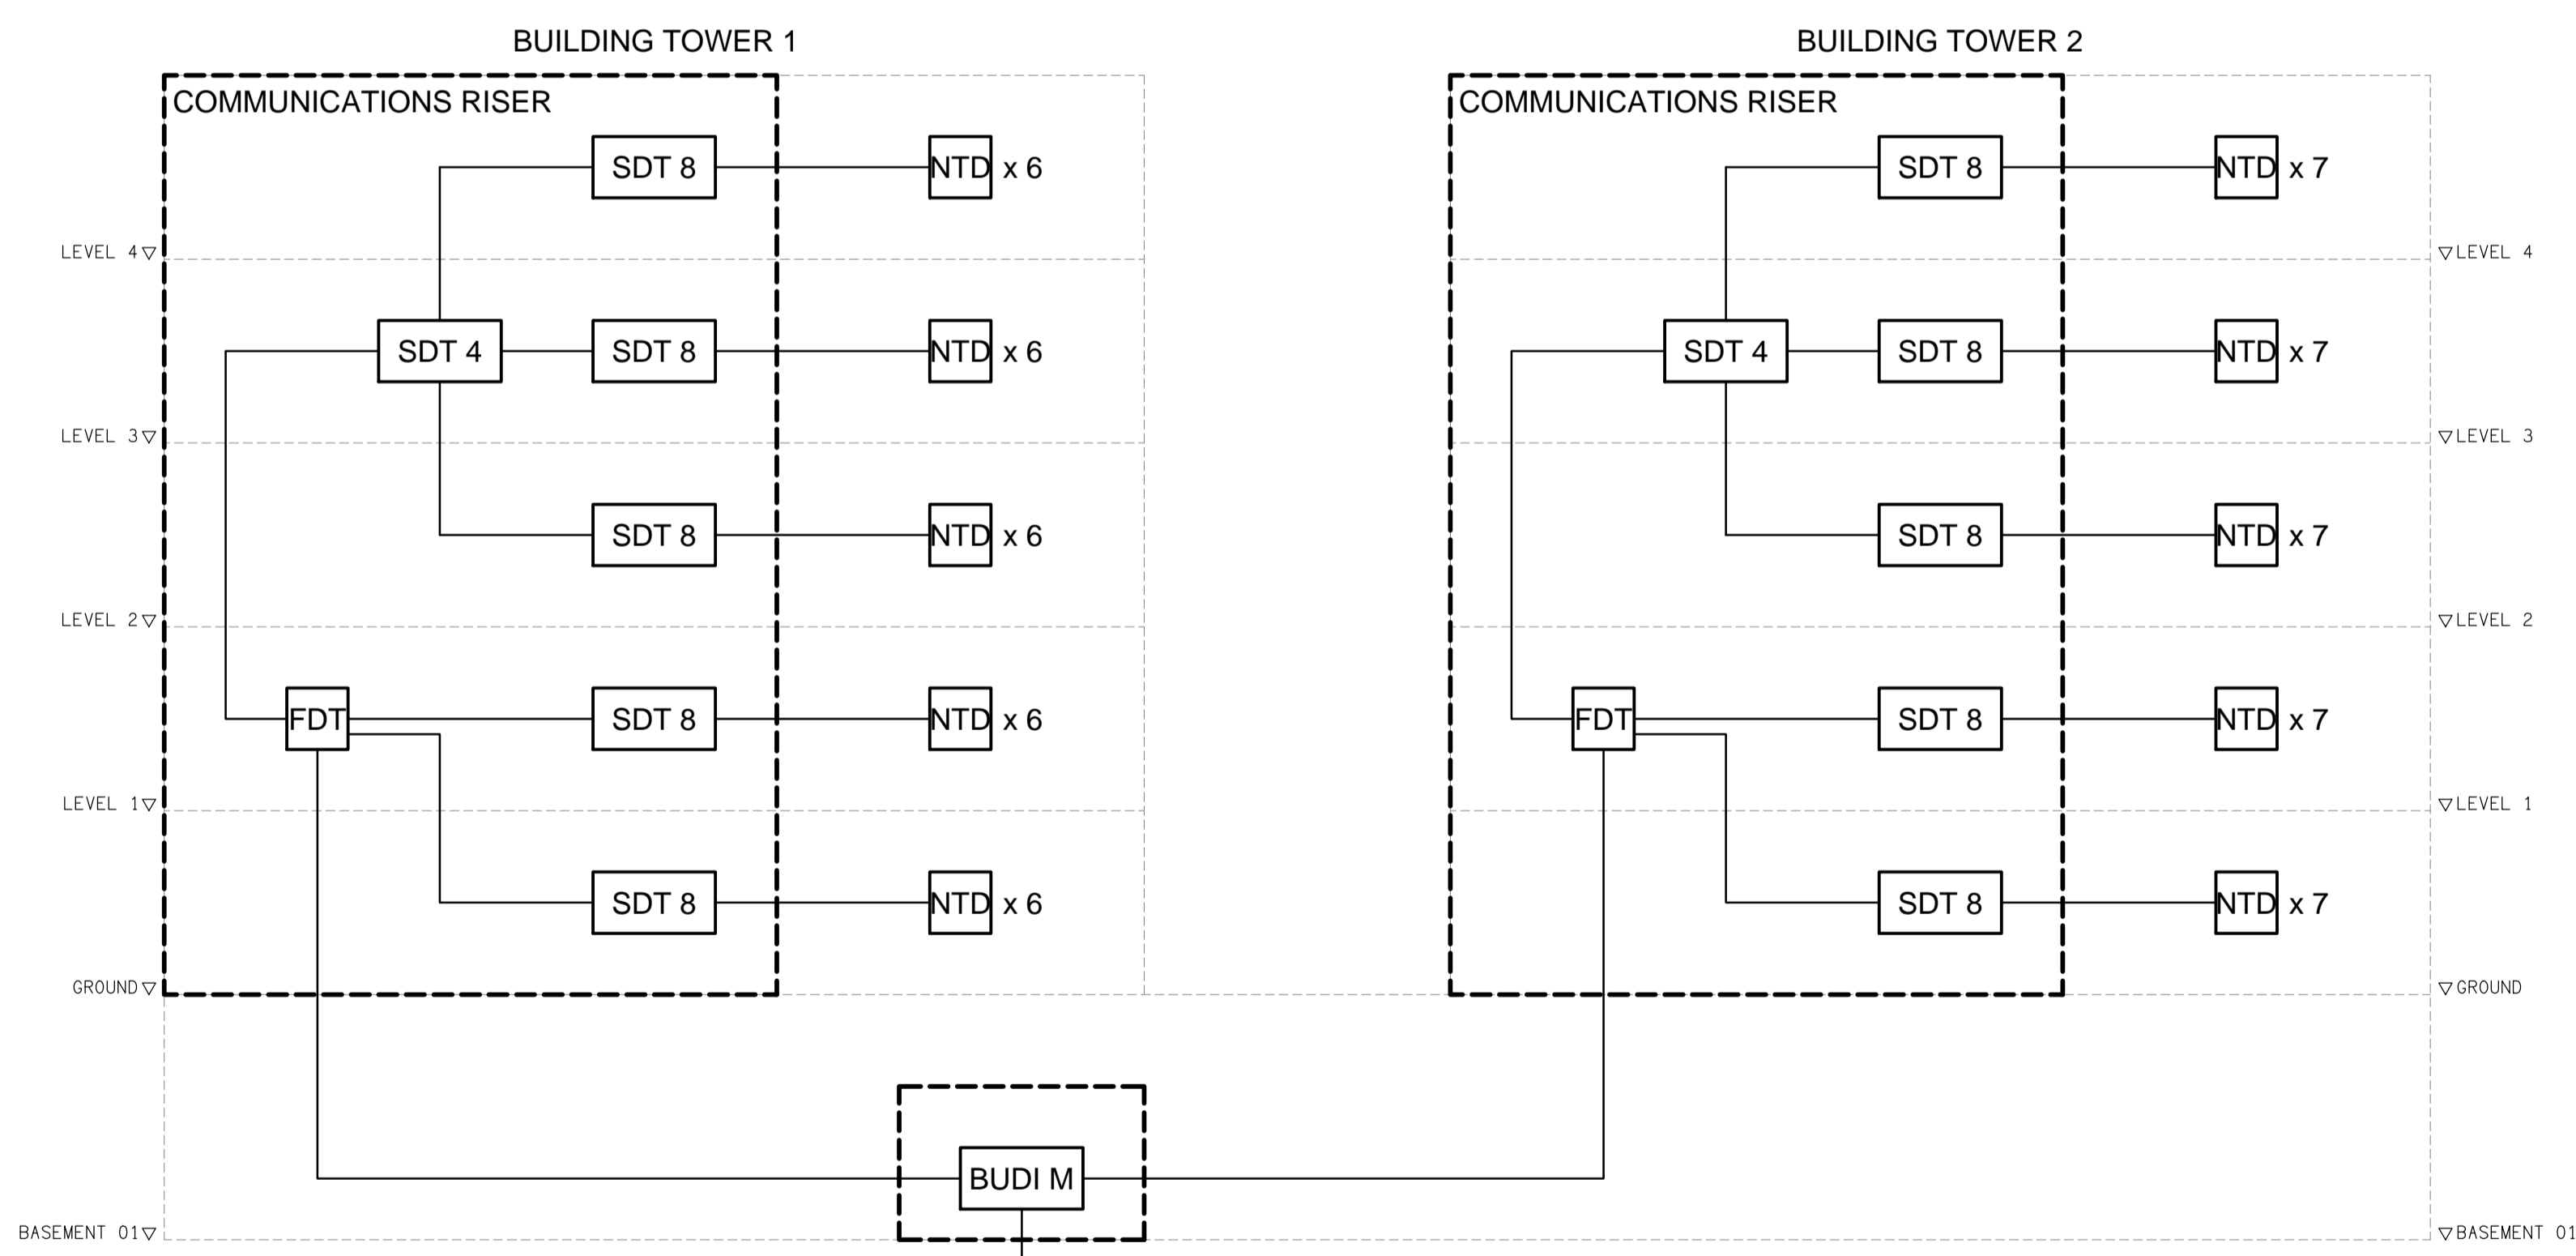

**DETAIL A**  
NBN SCHEMATIC  
NOT TO SCALE

ELECTRICAL DESIGN GROUP BRISBANE PTY LTD  
ACN 092 710 793  
TRADING AS:  
ELECTRICAL DESIGN GROUP

THE COPYRIGHT OF THIS DRAWING REMAINS THE PROPERTY OF THE ELECTRICAL DESIGN GROUP.  
USE FIGURED DIMENSIONS IN PREFERENCE TO SCALE.  
ALL DIMENSIONS TO BE VERIFIED ONSITE.

**ELECTRICAL DESIGN GROUP**  
ELECTRICAL BUILDING SERVICES CONSULTANTS  
BRISBANE GOLD COAST

P.O.Box 15, Sherwood Q.4075  
Phone: (07) 3278 4375  
Email: brisbane@edg.net.au  
Web: www.edg.net.au

PROJECT:  
**19 GOVERNOR TERRACE - STAGE 3**  
19 GOVERNOR TERRACE, MURARRIE, QUEENSLAND

B	TENDER	03/09/2024
REV:	DESCRIPTION:	DATE:
DRAWING: <b>ELECTRICAL SERVICES NBN &amp; DB-E SCHEMATICS</b>		
SCALE: NOT TO SCALE AT A1	PROJECT NO: <b>C3252a</b>	DRAWING NO: <b>E12</b>
		REVISION: <b>B</b>