




SCHEMATIC
SP1 LIGHTING CONTROL
NOT TO SCALE

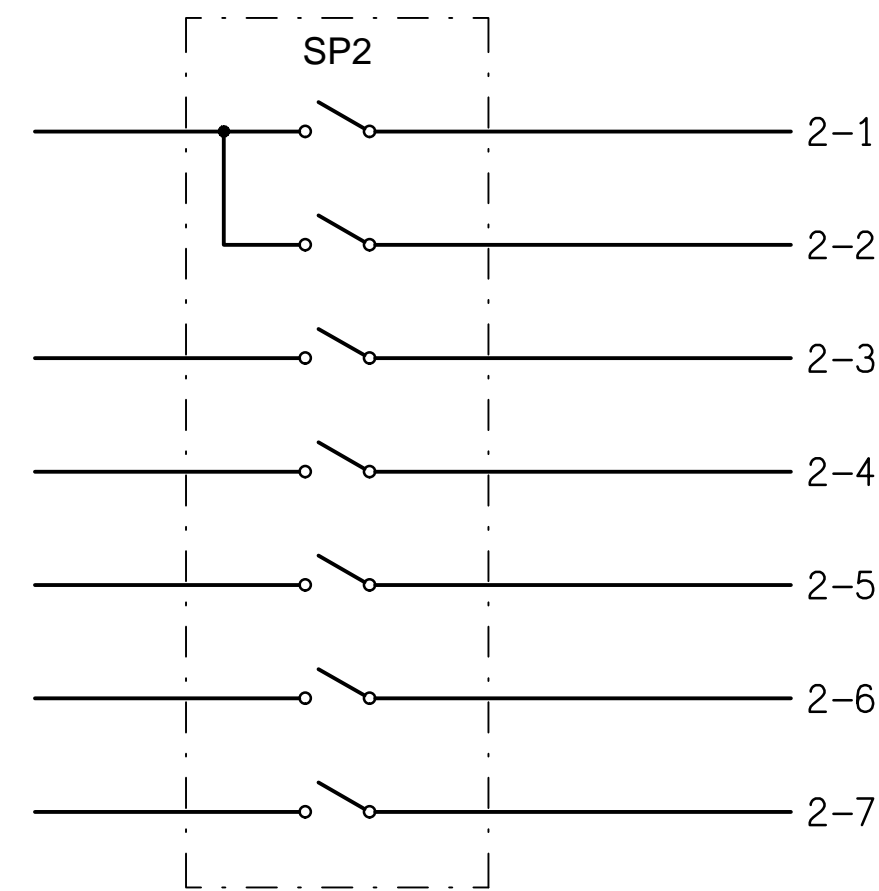


SCHEMATIC
SP2 LIGHTING CONTROL
NOT TO SCALE

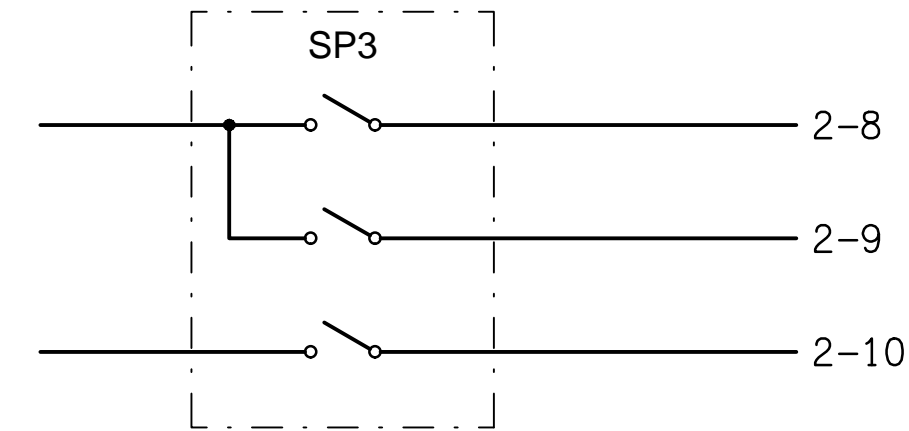


SCHEMATIC
SP3 LIGHTING CONTROL
NOT TO SCALE

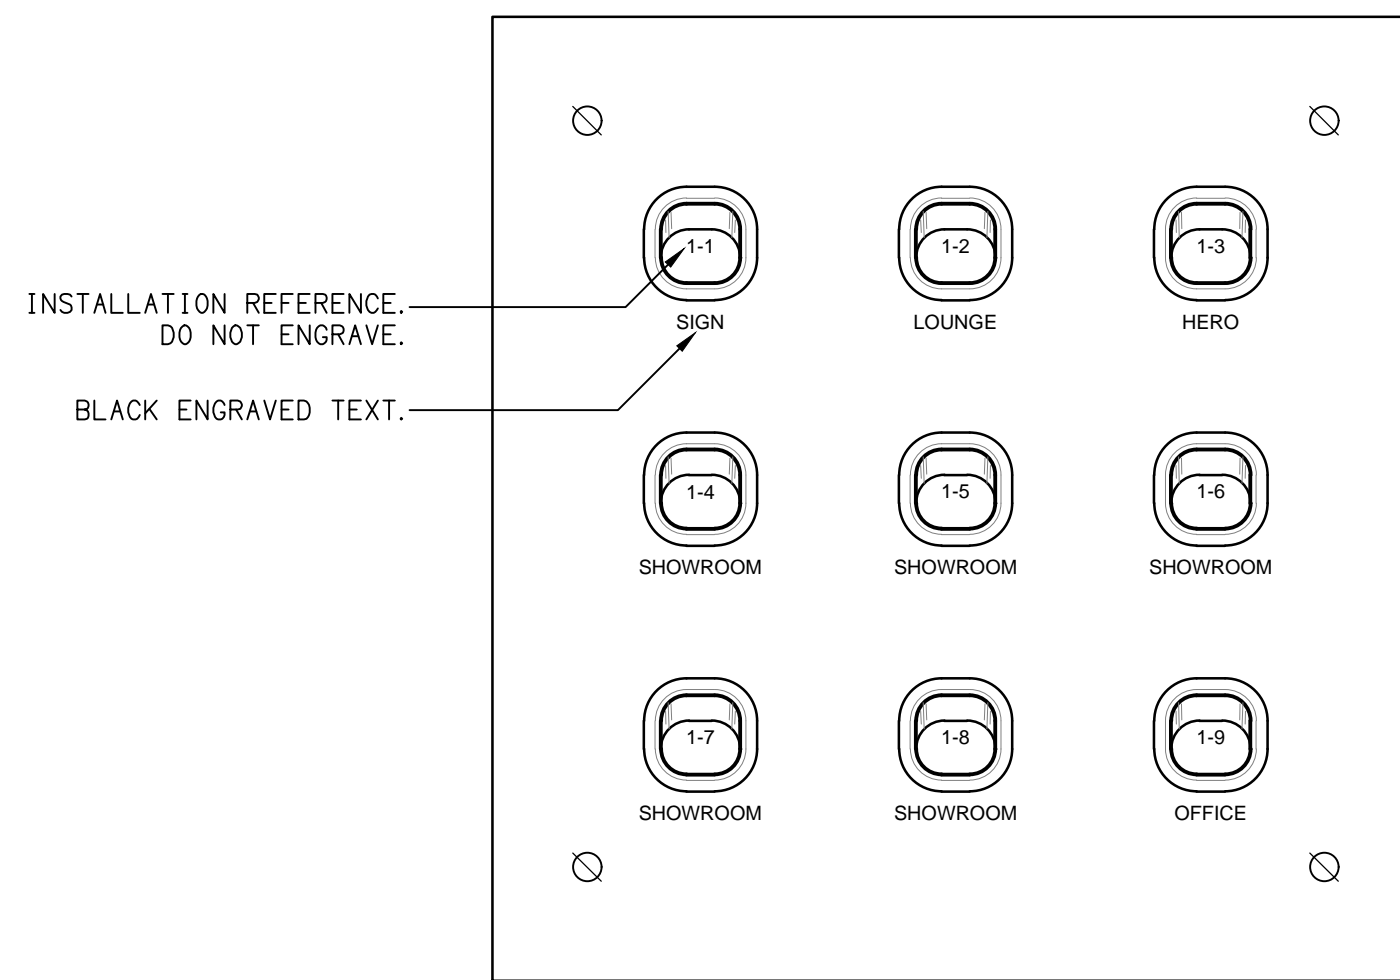

DETAIL
SP1 SWITCHPANEL ELEVATION
NOT TO SCALE

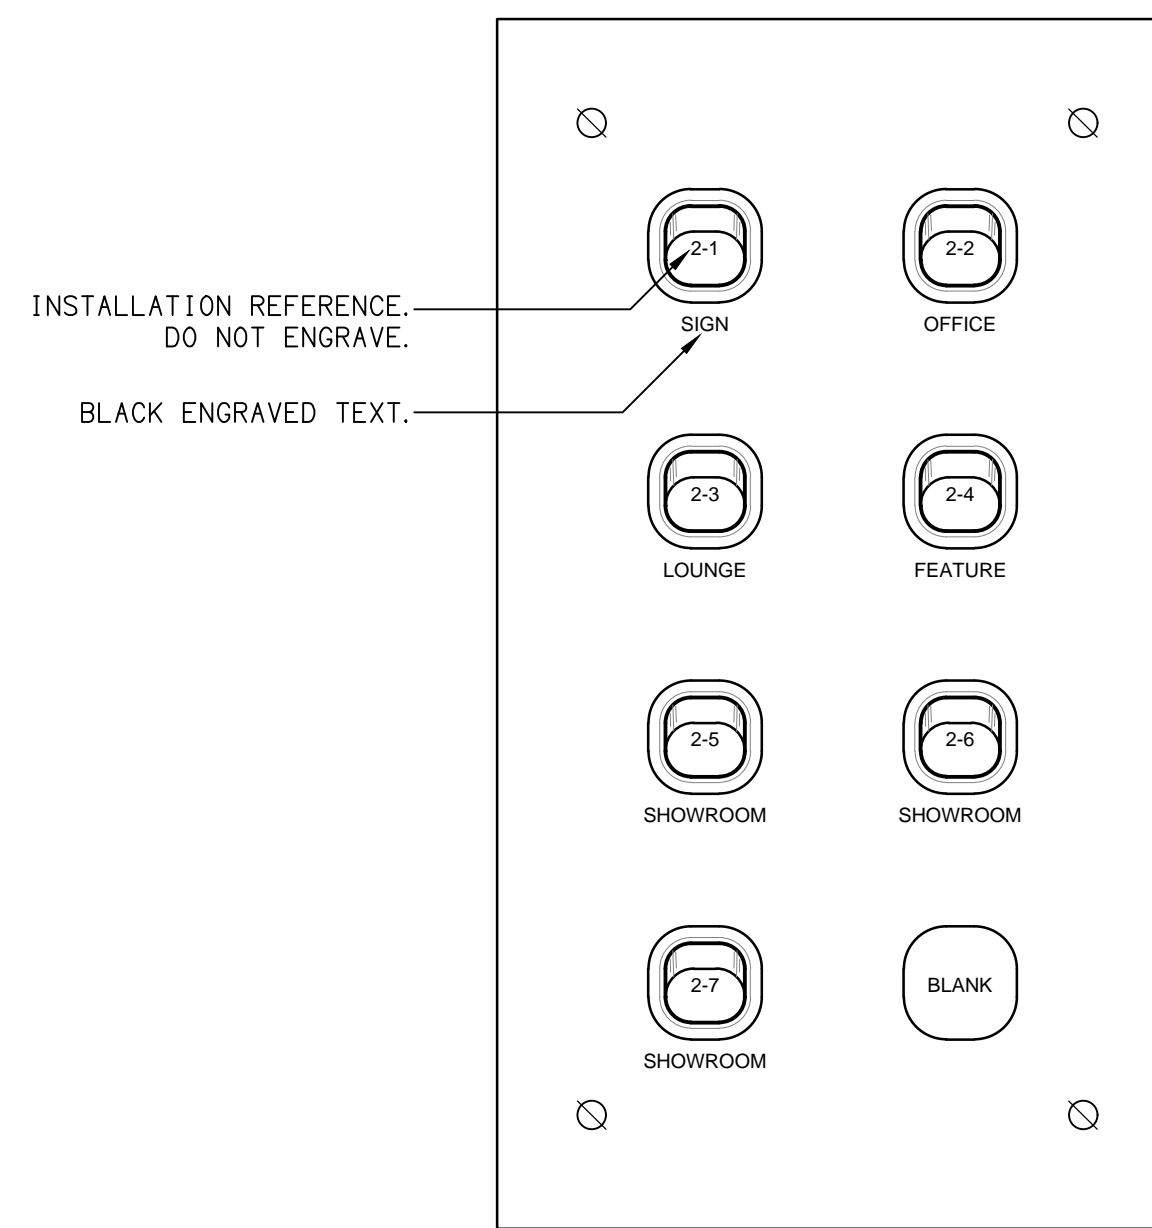

DETAIL
SP2 SWITCHPANEL ELEVATION
NOT TO SCALE

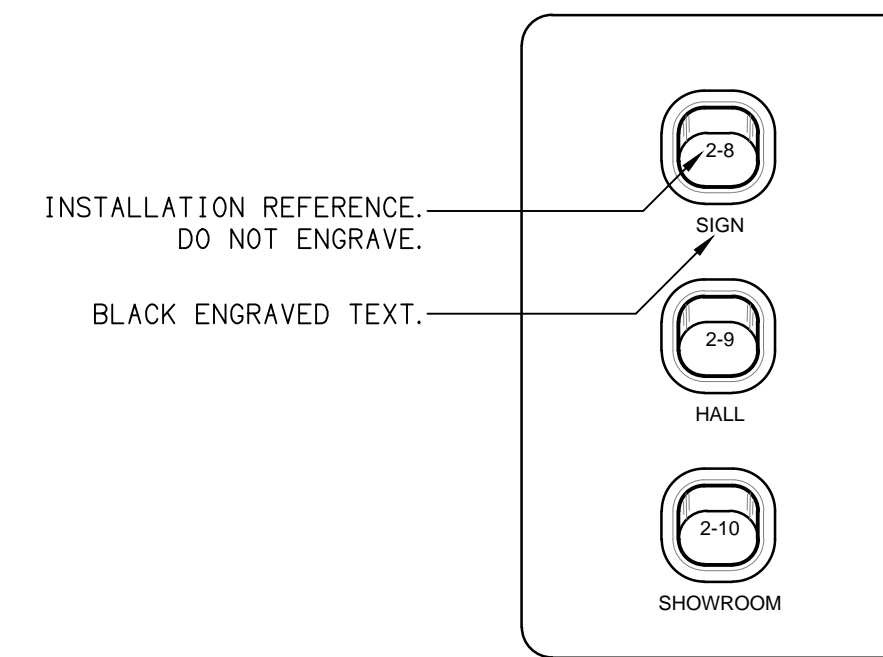

DETAIL
SP3 SWITCHPANEL ELEVATION
NOT TO SCALE