


SCHEMATIC
MSB-B CONFIGURATION
NOT TO SCALE

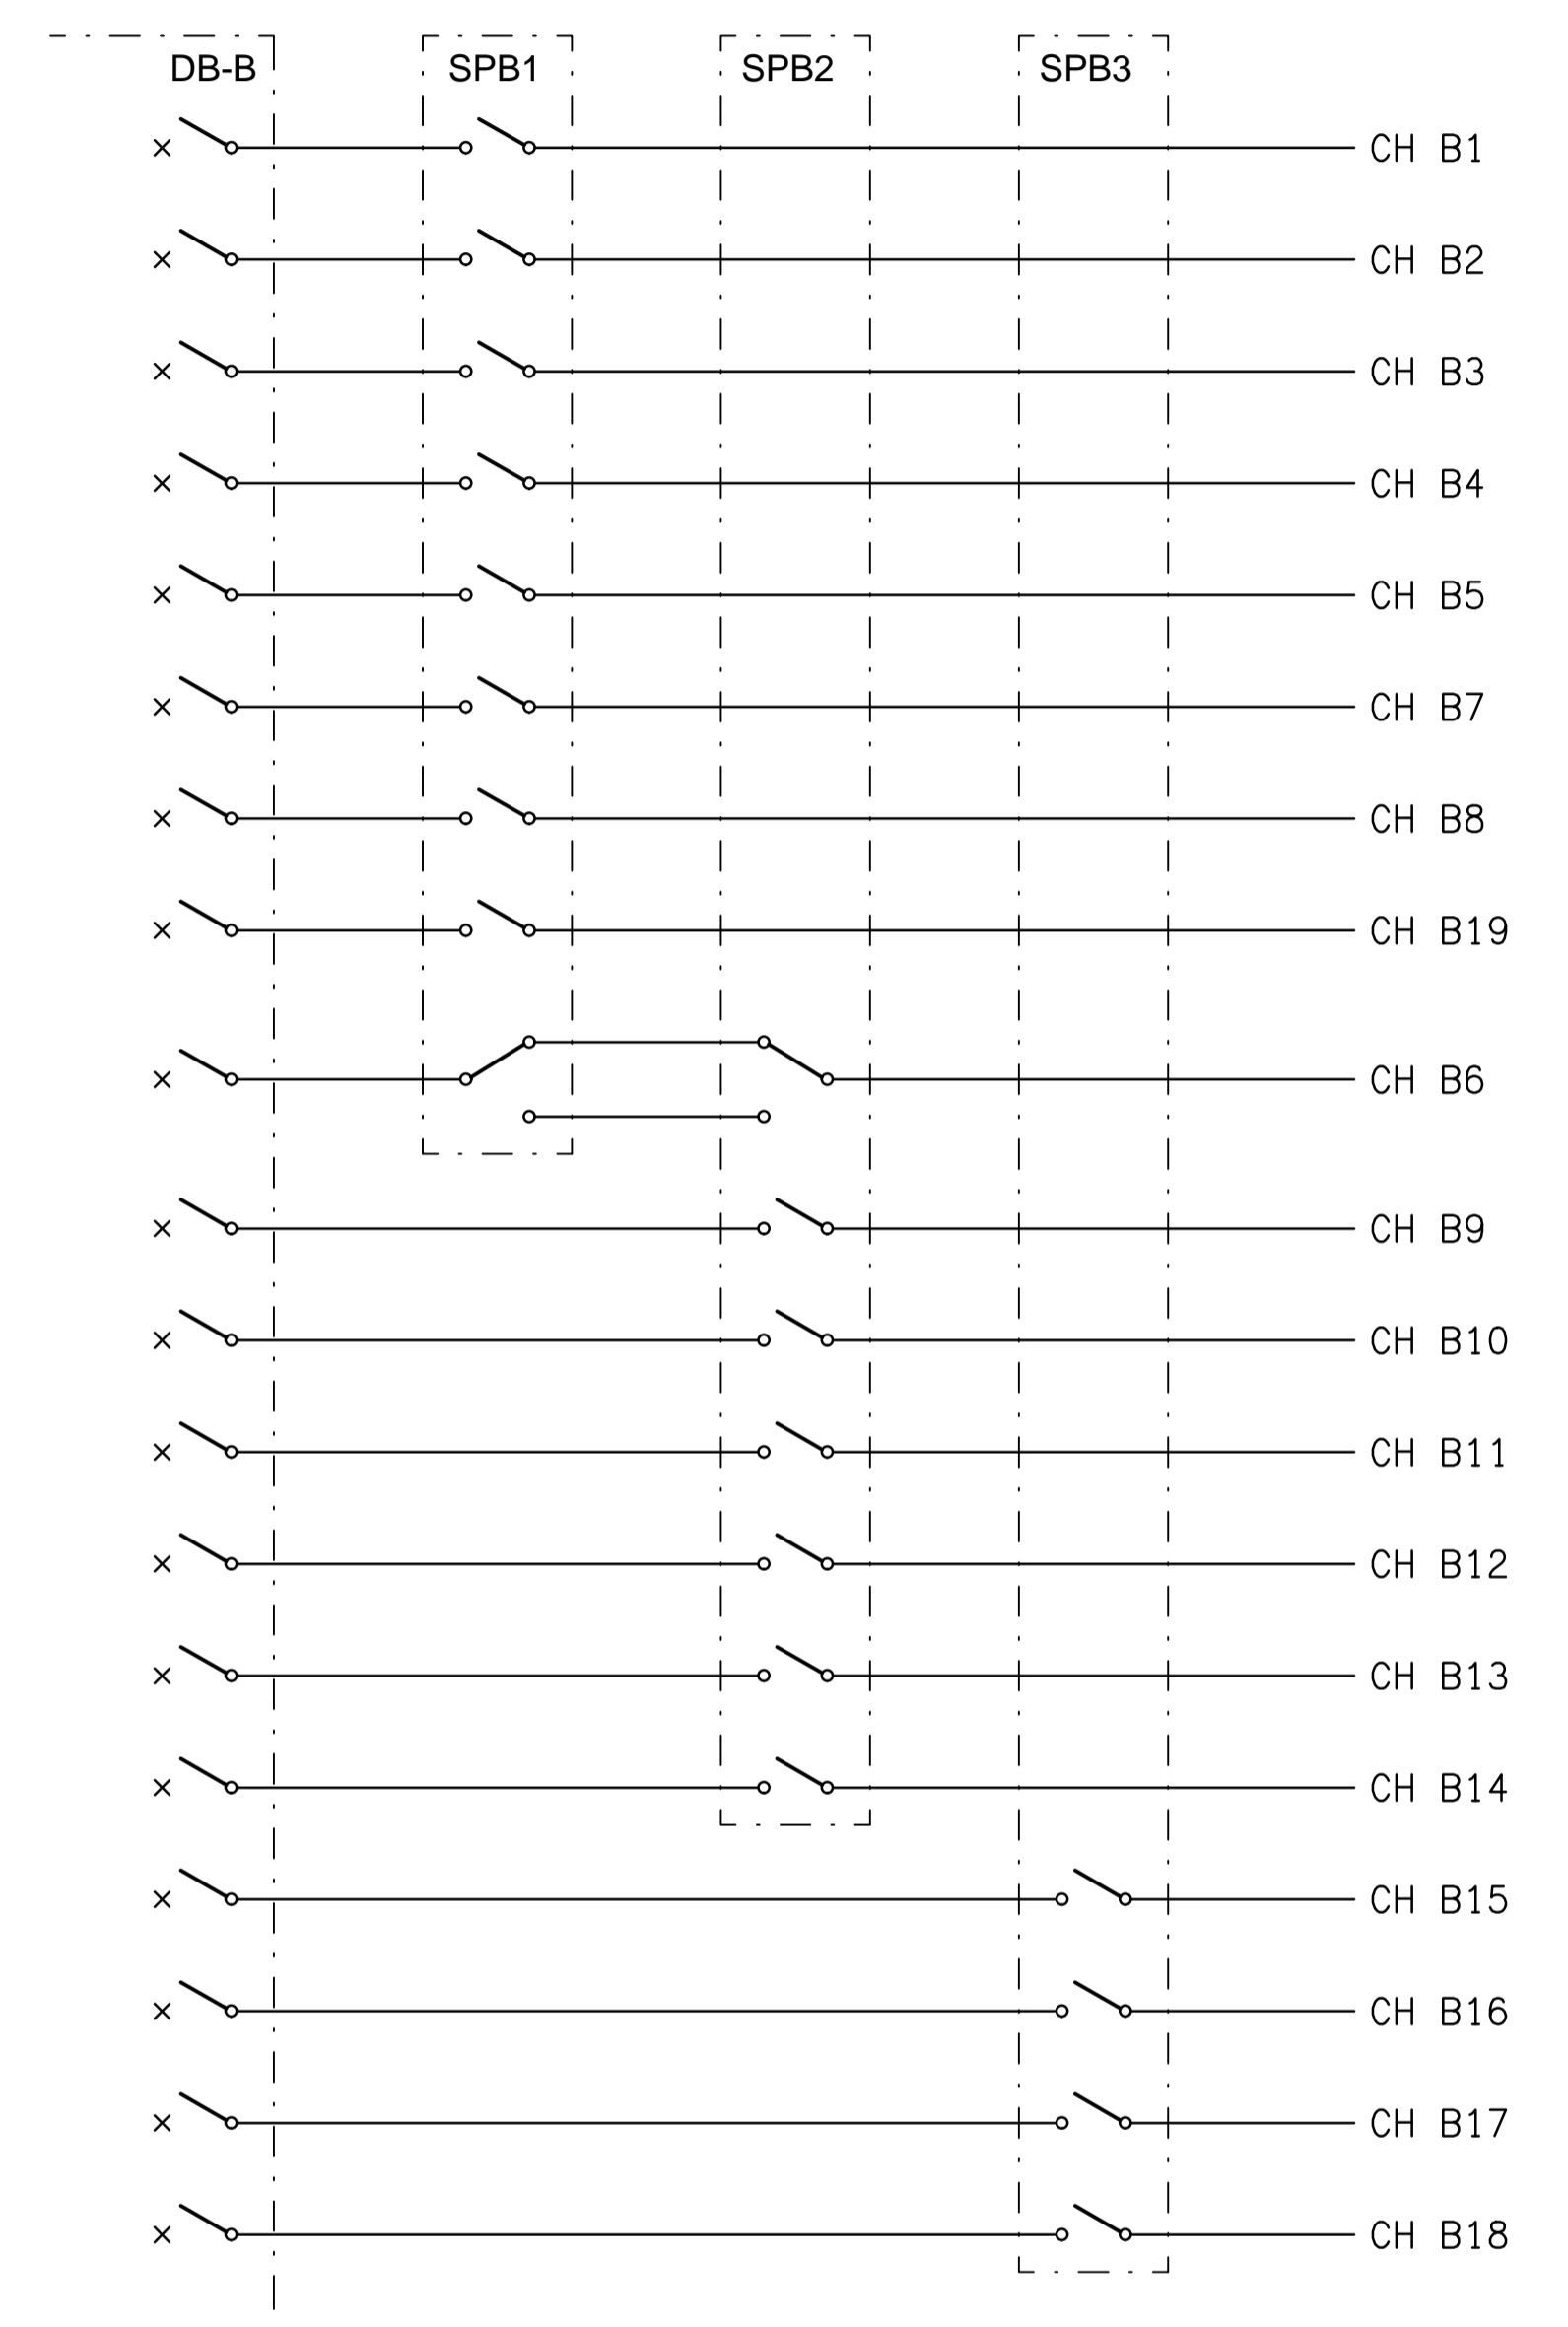

SCHEMATIC
LIGHTING CONTROL
NOT TO SCALE