




SCHEMATIC
SP1 SWITCHPANEL CONTROL
NOT TO SCALE

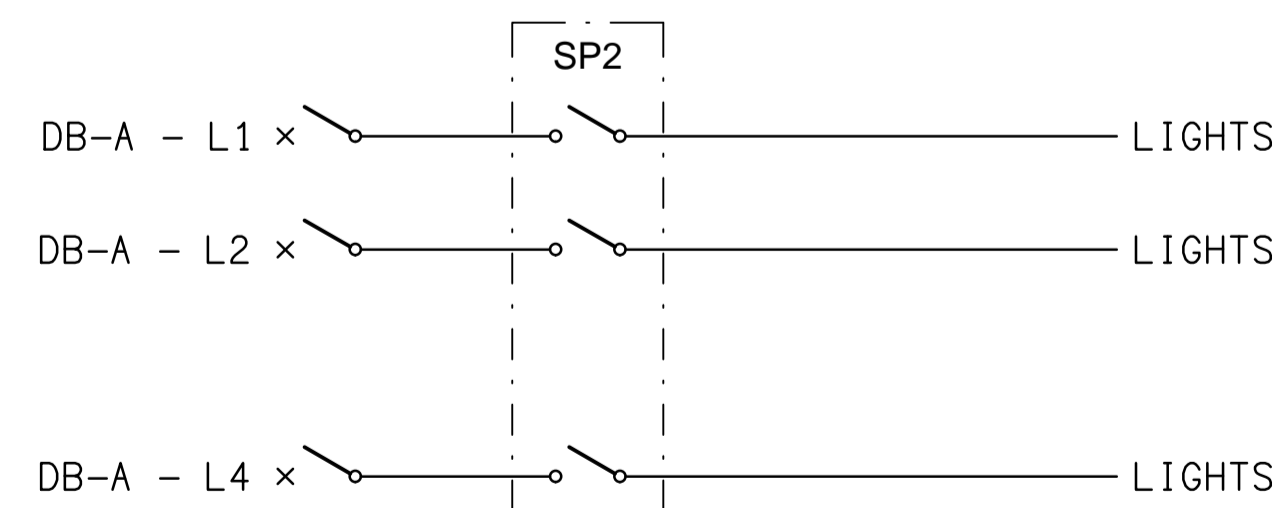


SCHEMATIC
SP2 SWITCHPANEL CONTROL
NOT TO SCALE

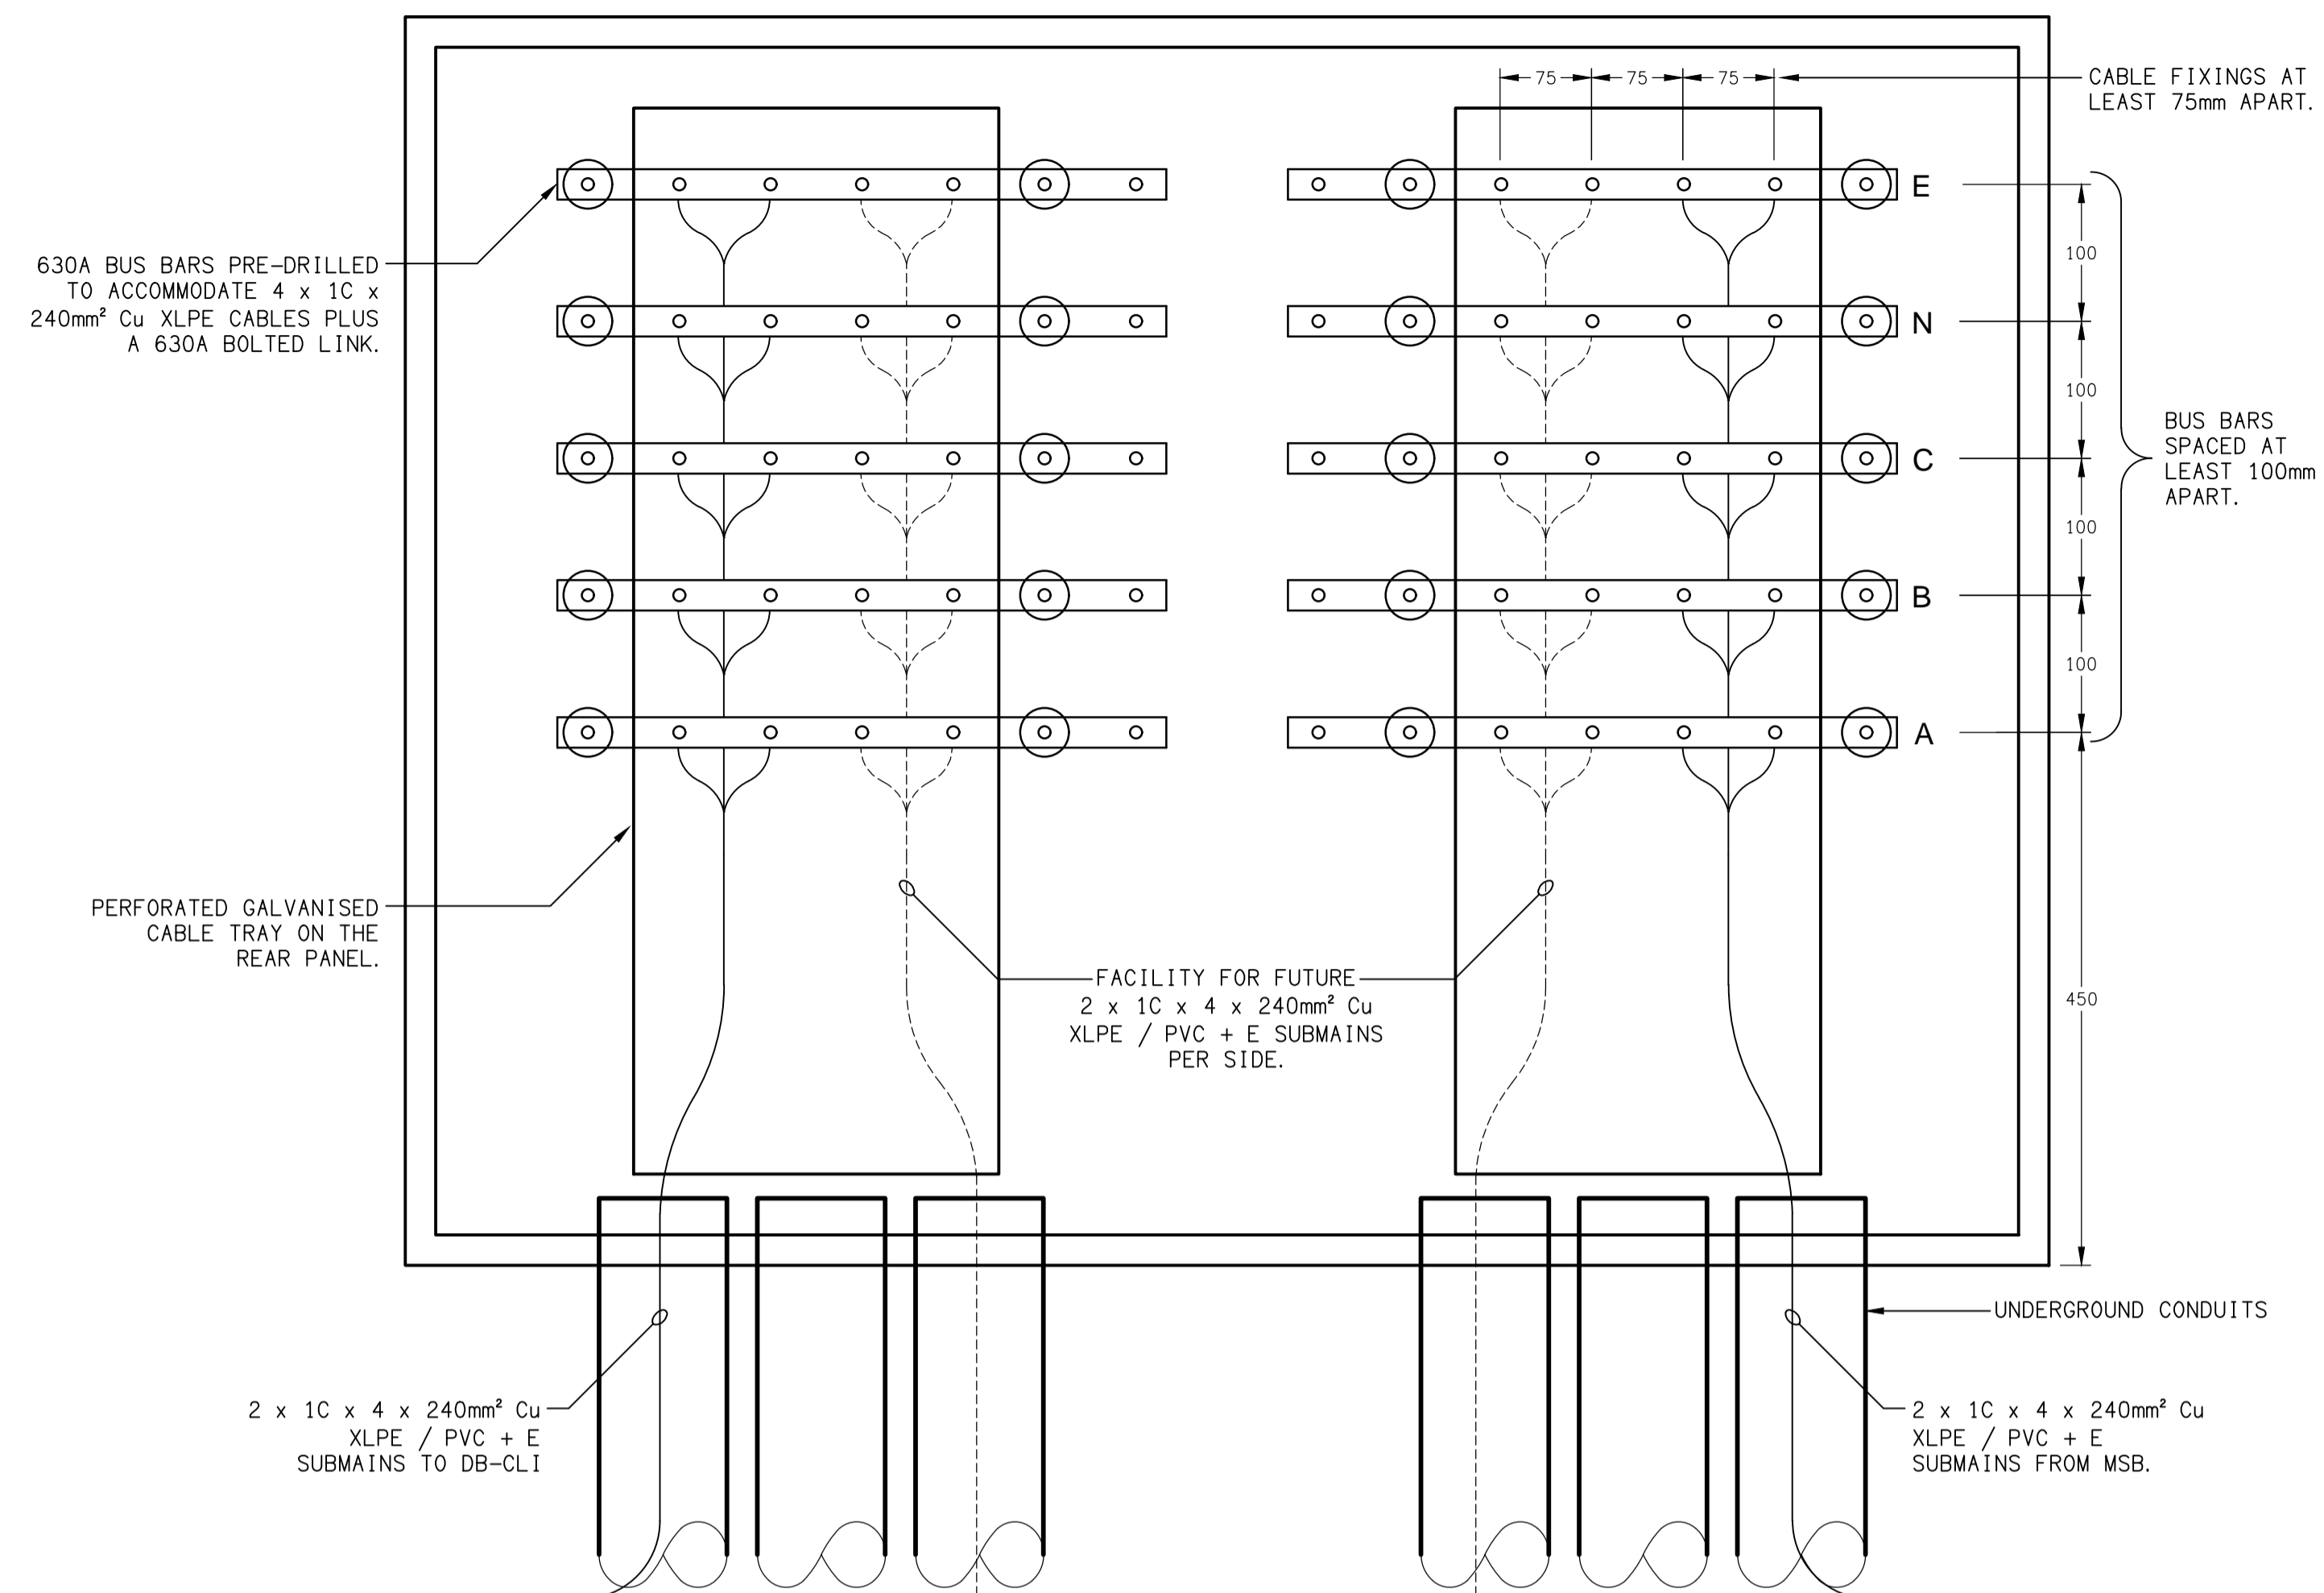

DETAIL
CTE (CABLE TERMINATION ENCLOSURE) ELEVATION
NOT TO SCALE

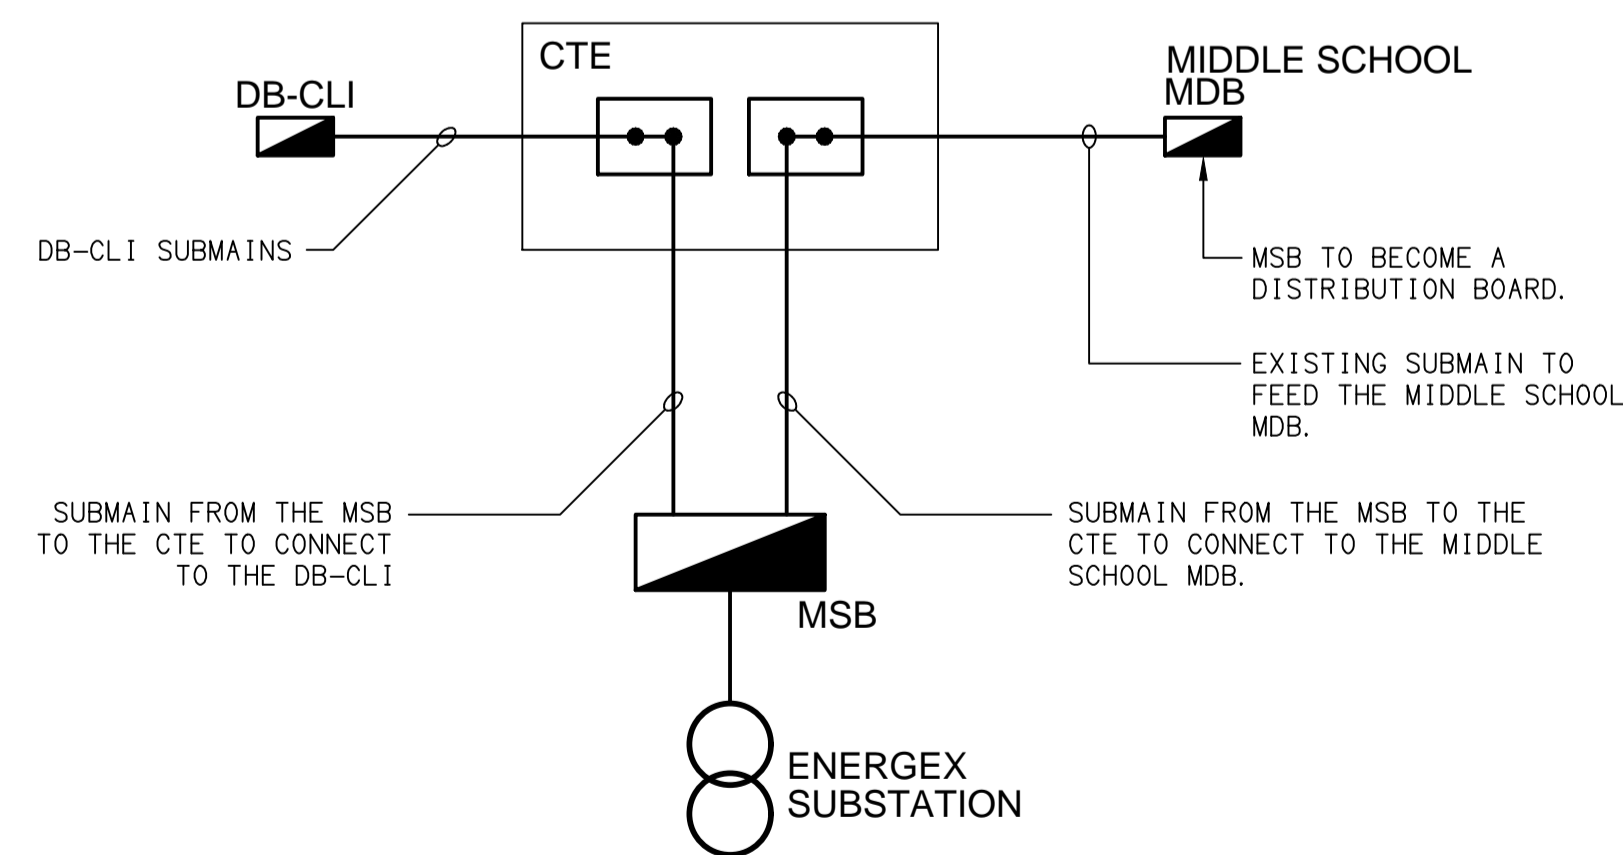

FUTURE SCHEMATIC
CTE CONFIGURATION FOR INFORMATION ONLY
NOT TO SCALE

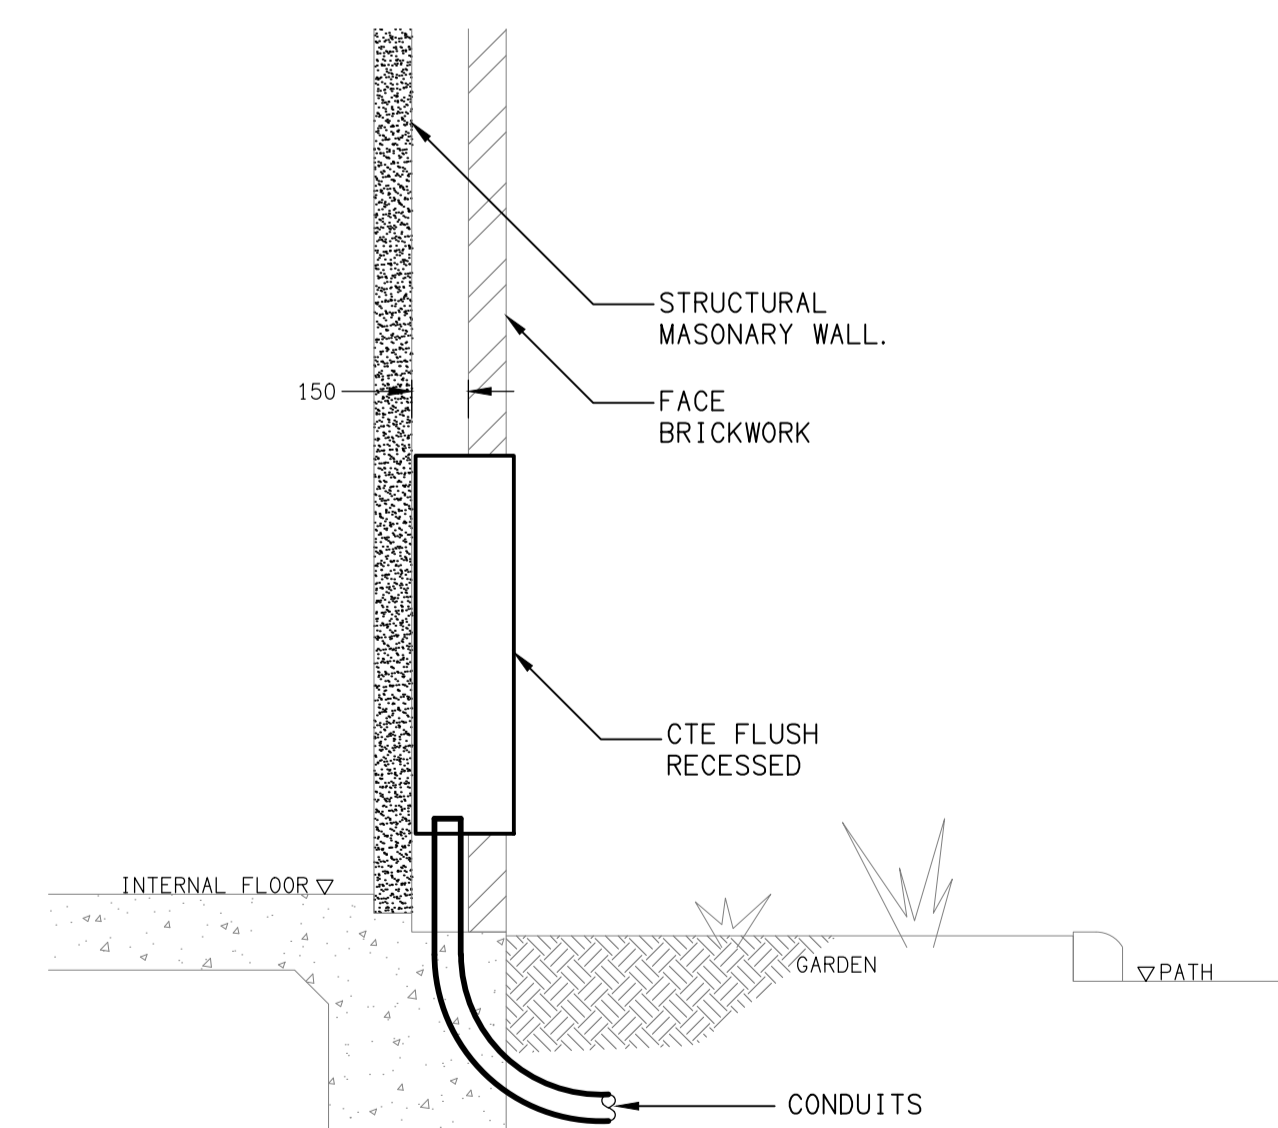

DETAIL
CTE SECTION VIEW
NOT TO SCALE